

1

00 - Block Plan Existing

1 : 500

ISSUE:

Tender Issue

Block Plan

DWG NO: A 101+ A 201
Draft No : P2

PROJECT

320 High Street Harlington, Harlington,
Hayes UB3 5DU

Scale (@ A3)

1 : 500

Date



JULY 2023



2



00 - Block Plan Proposed

1 : 500



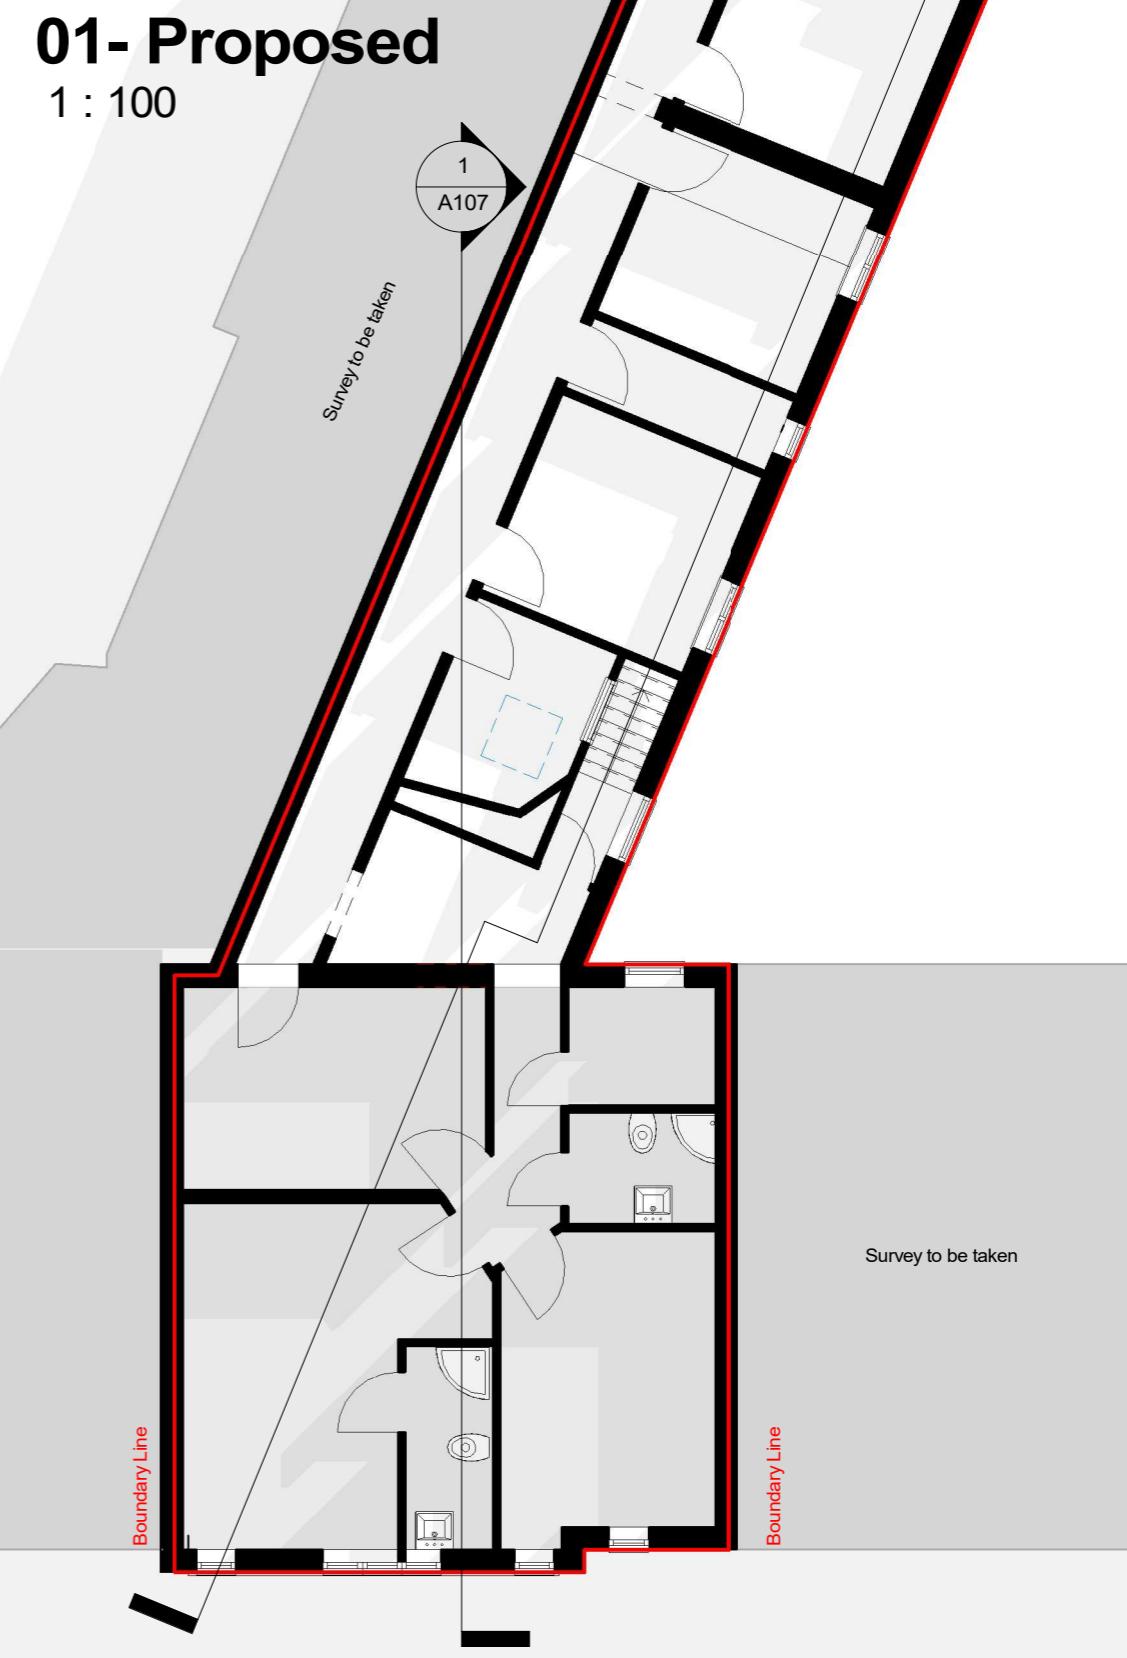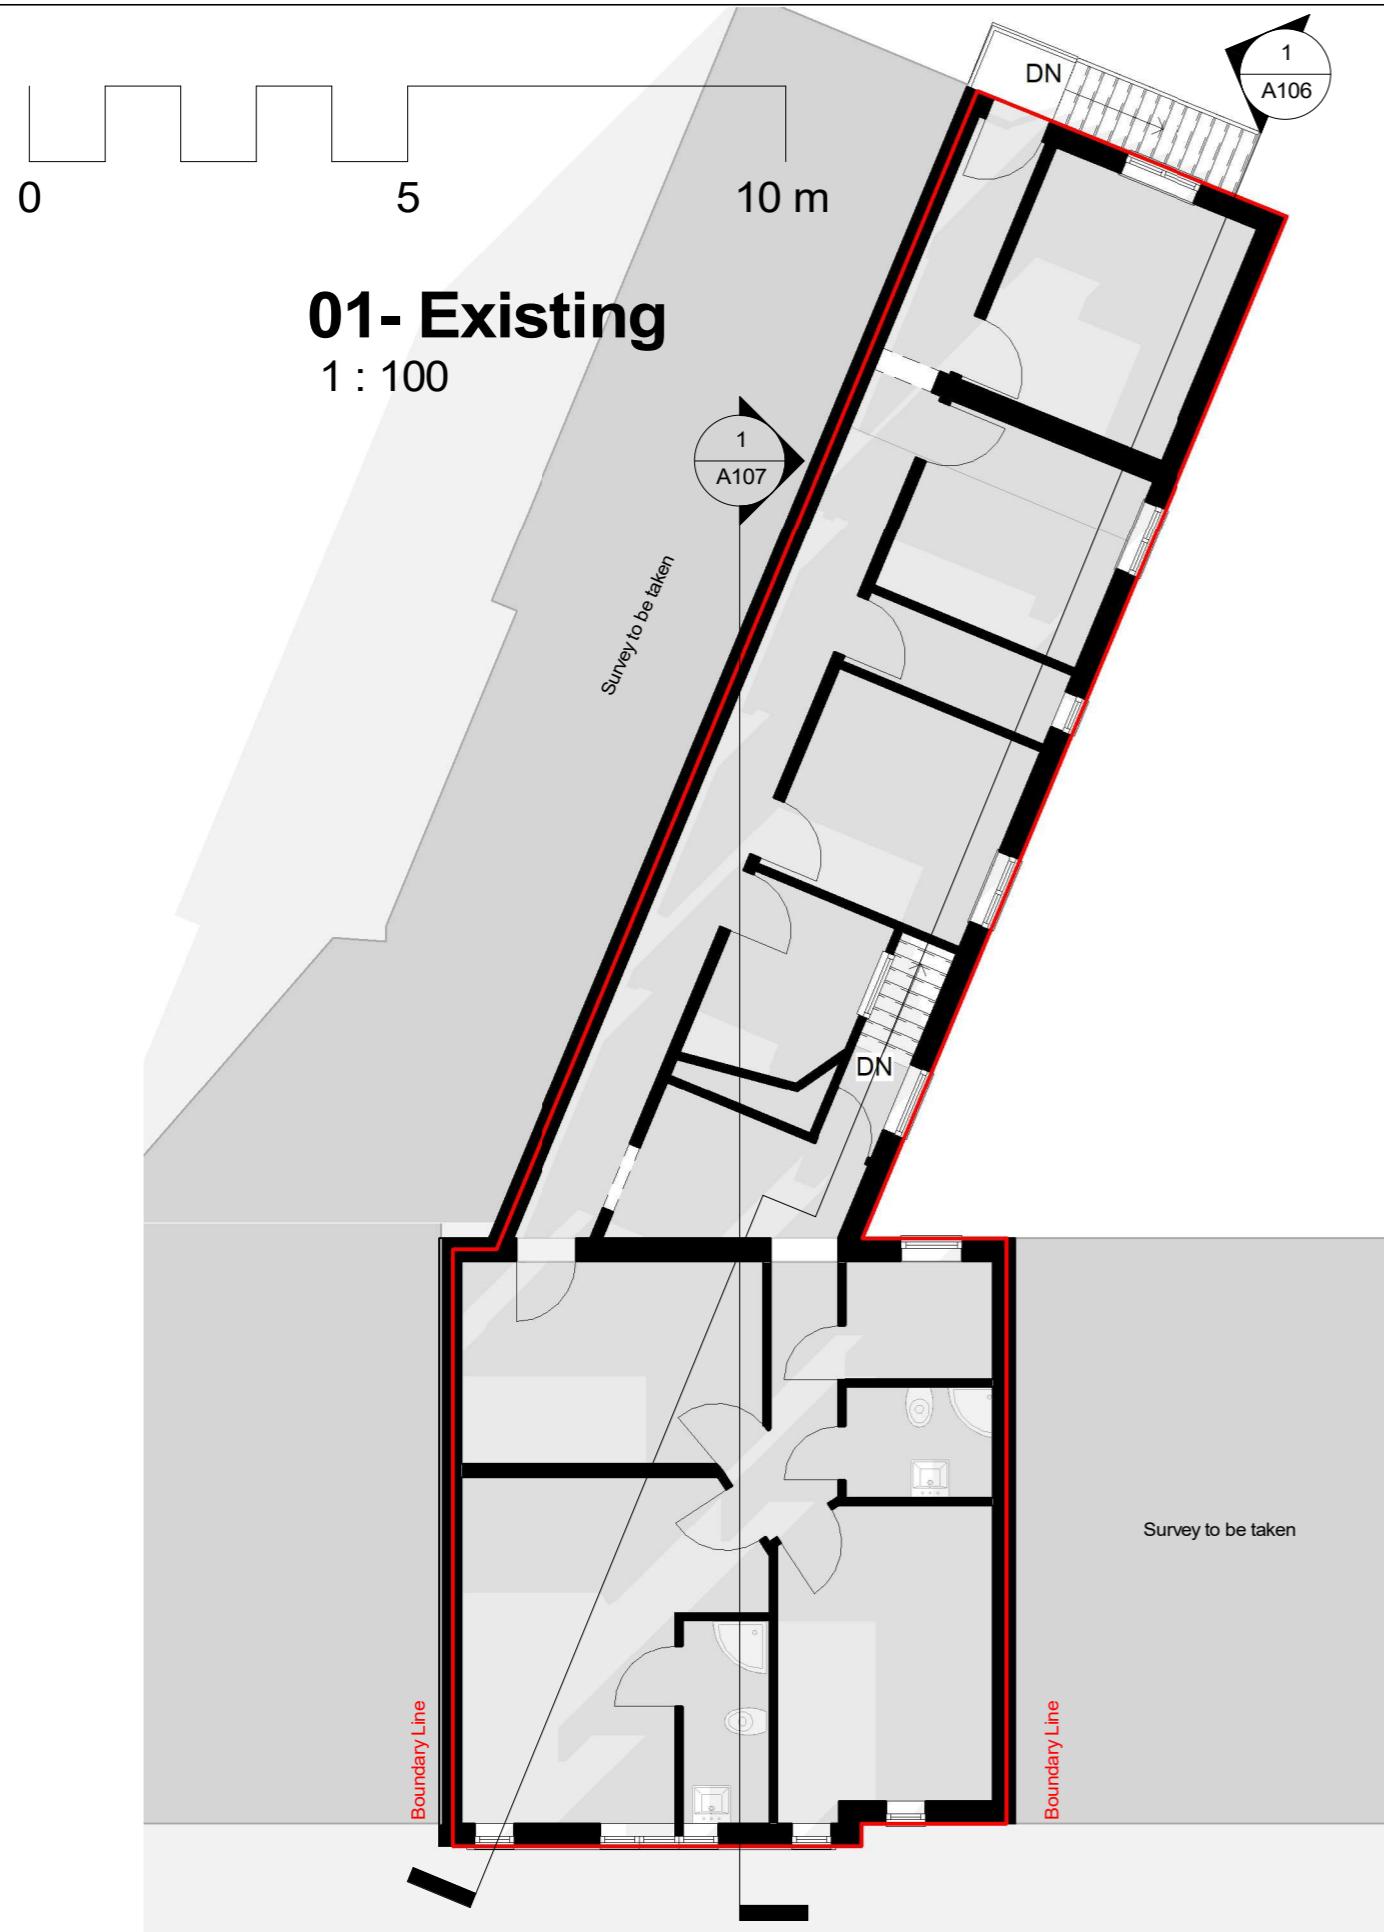

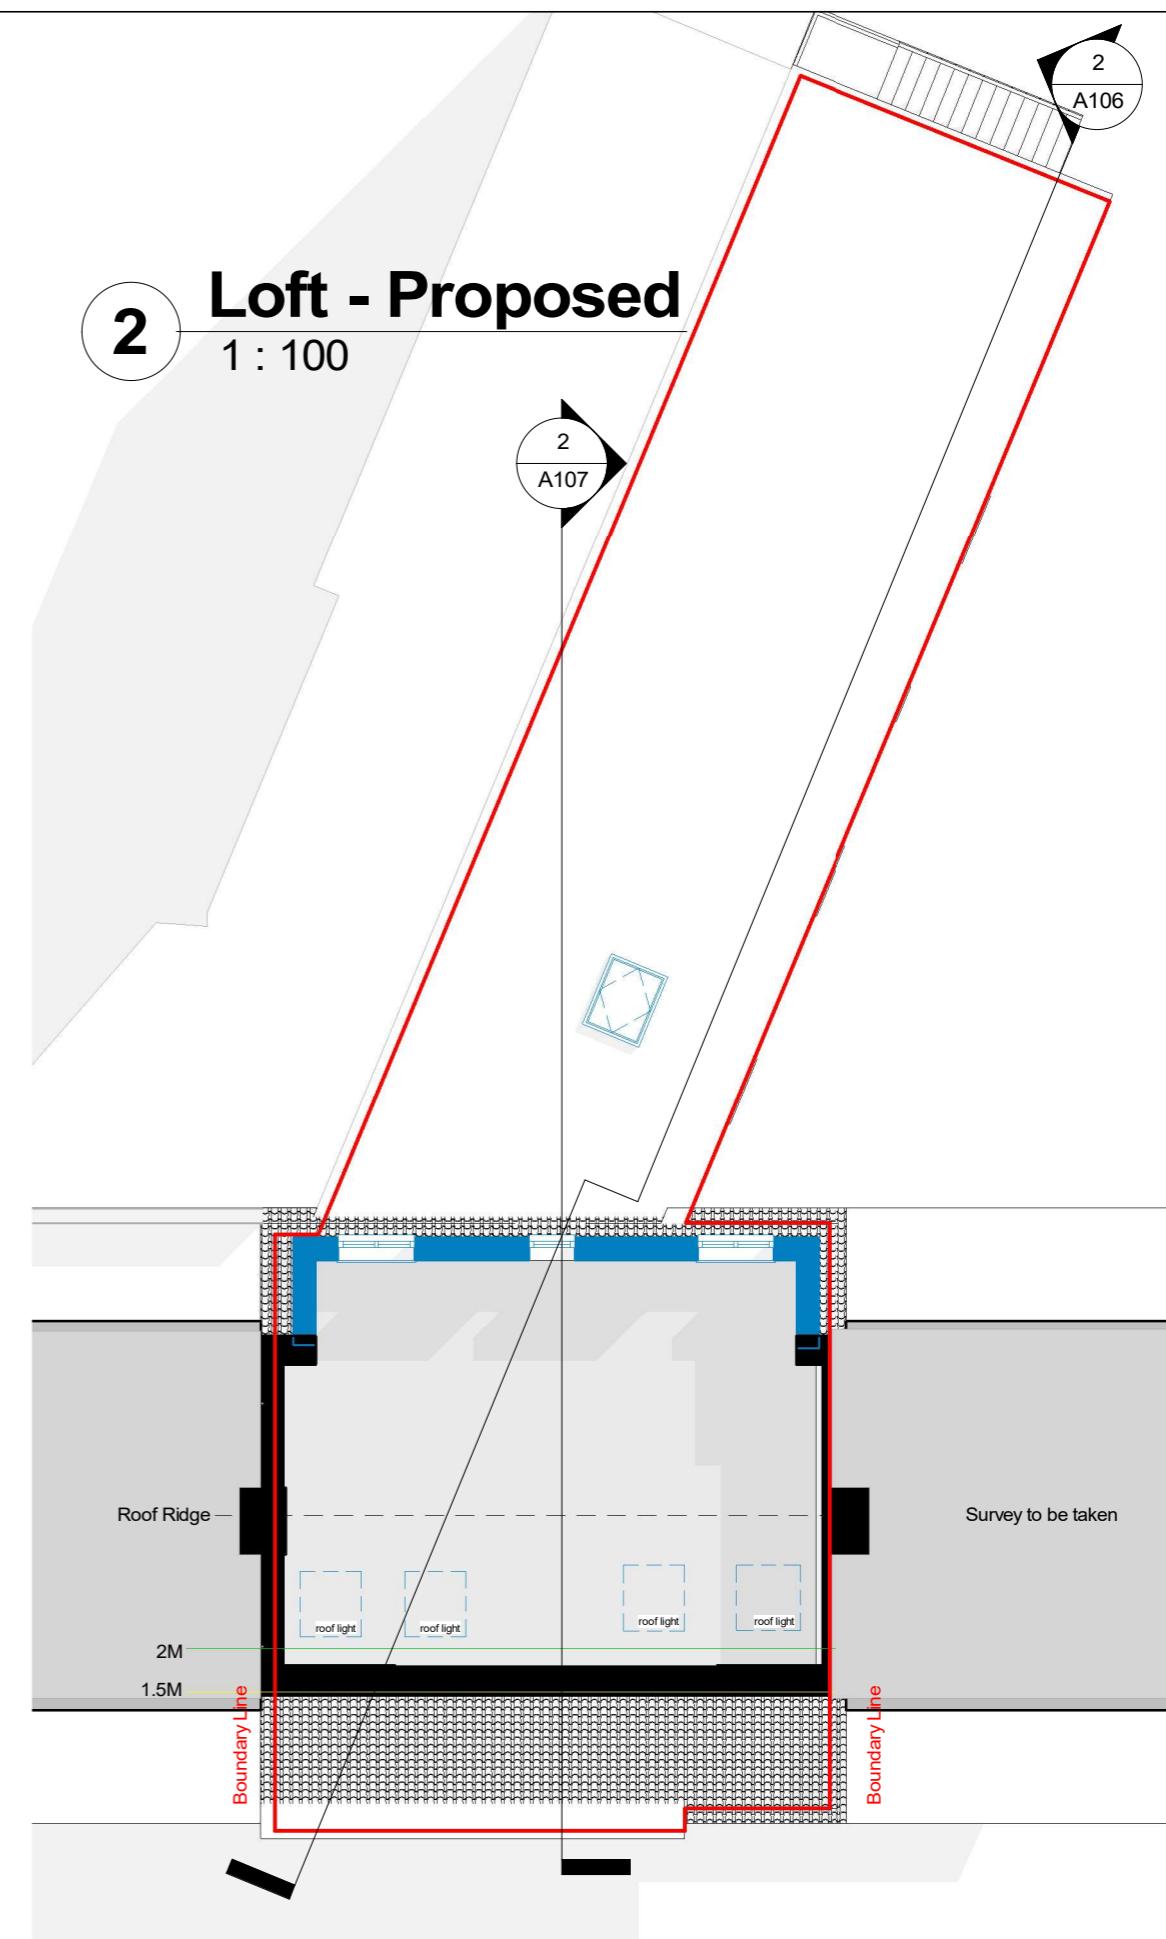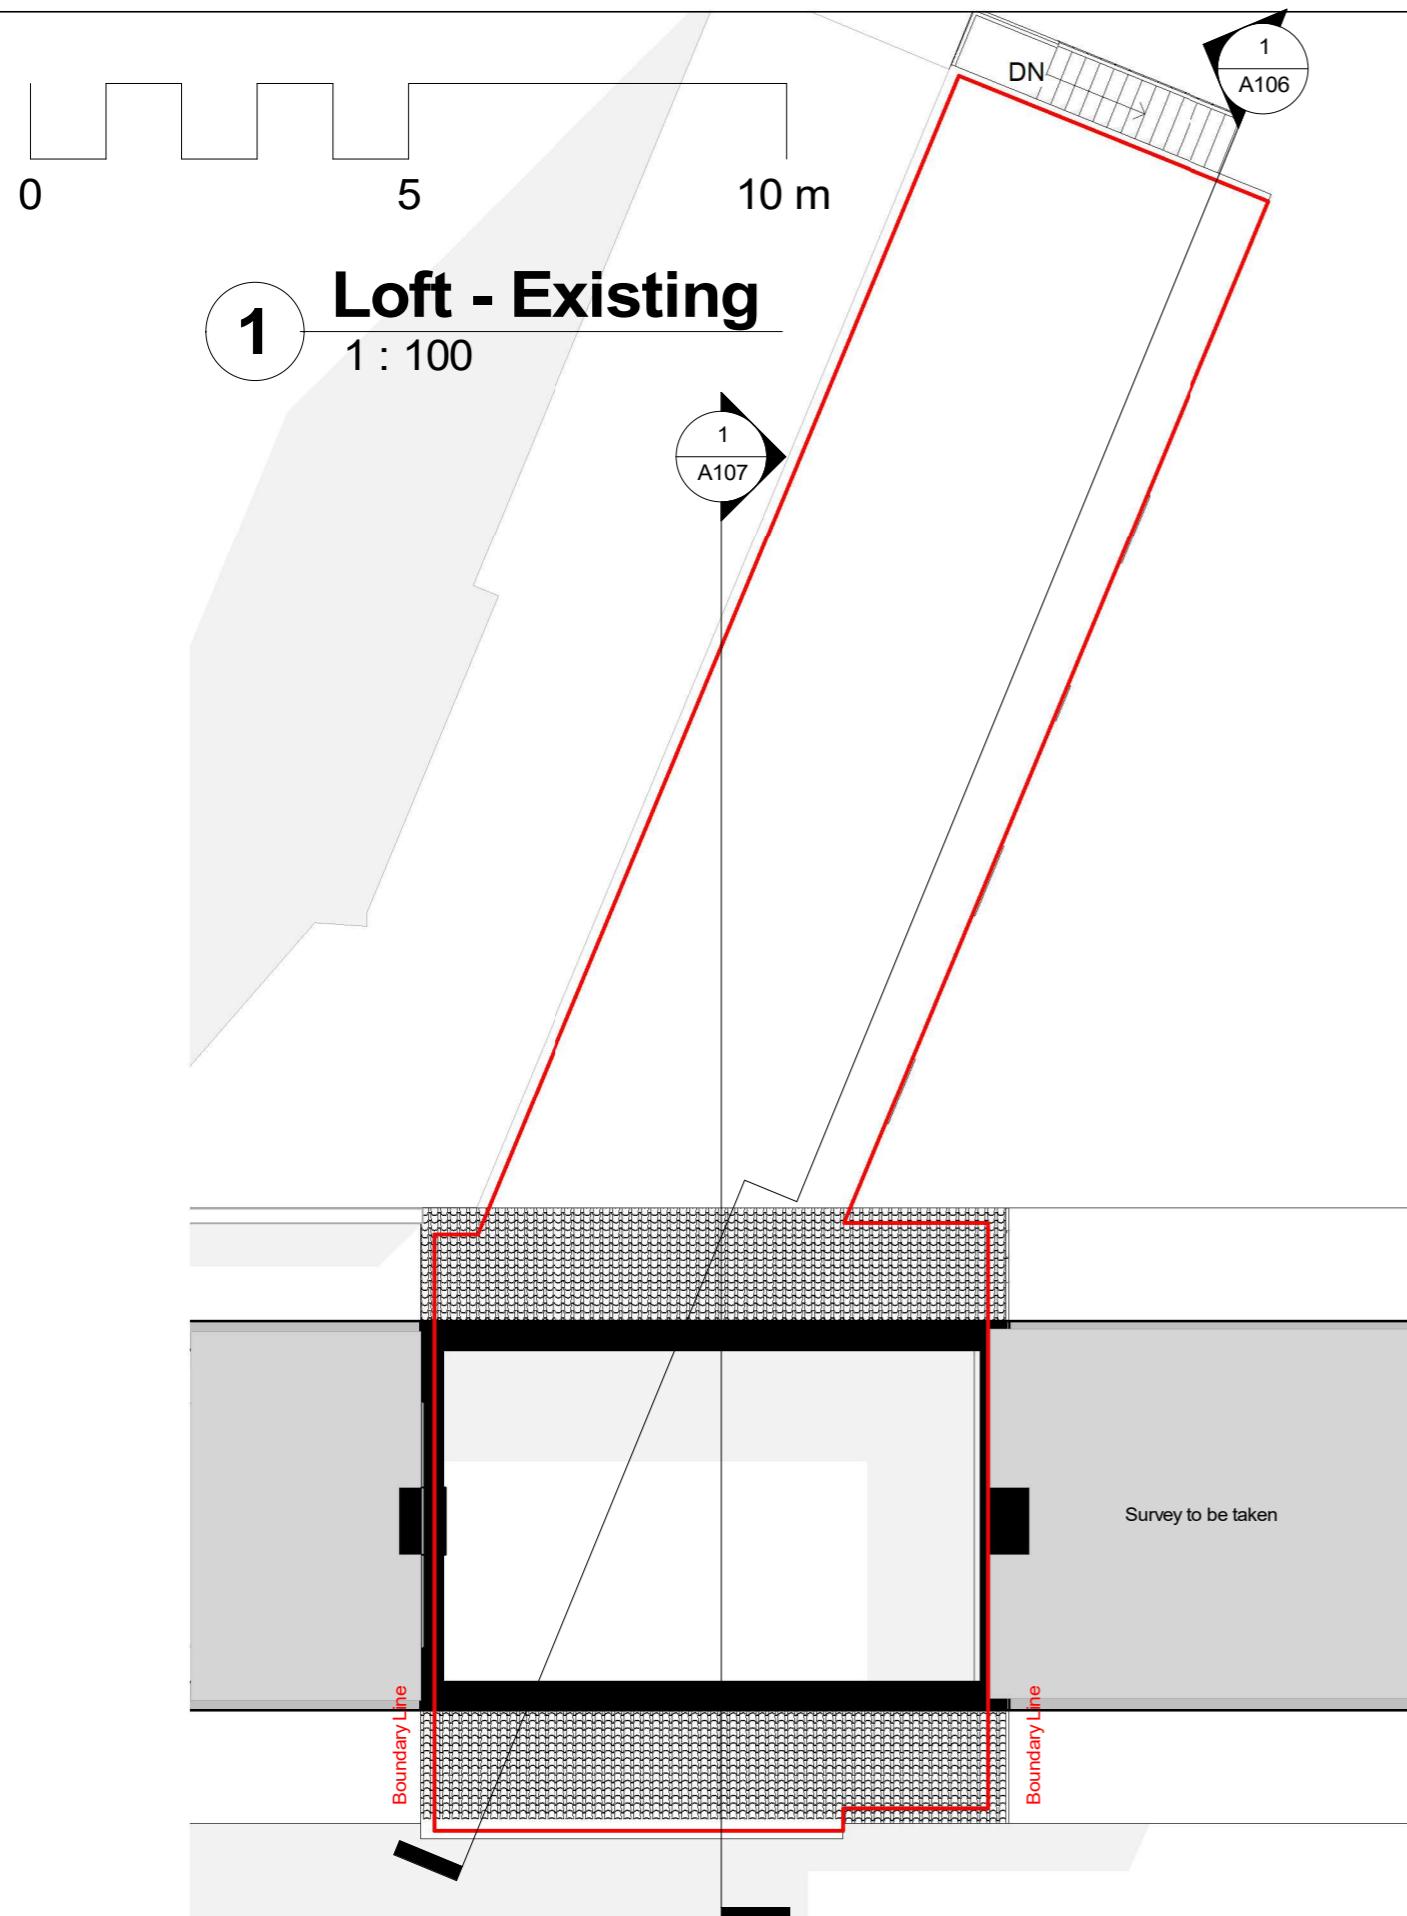


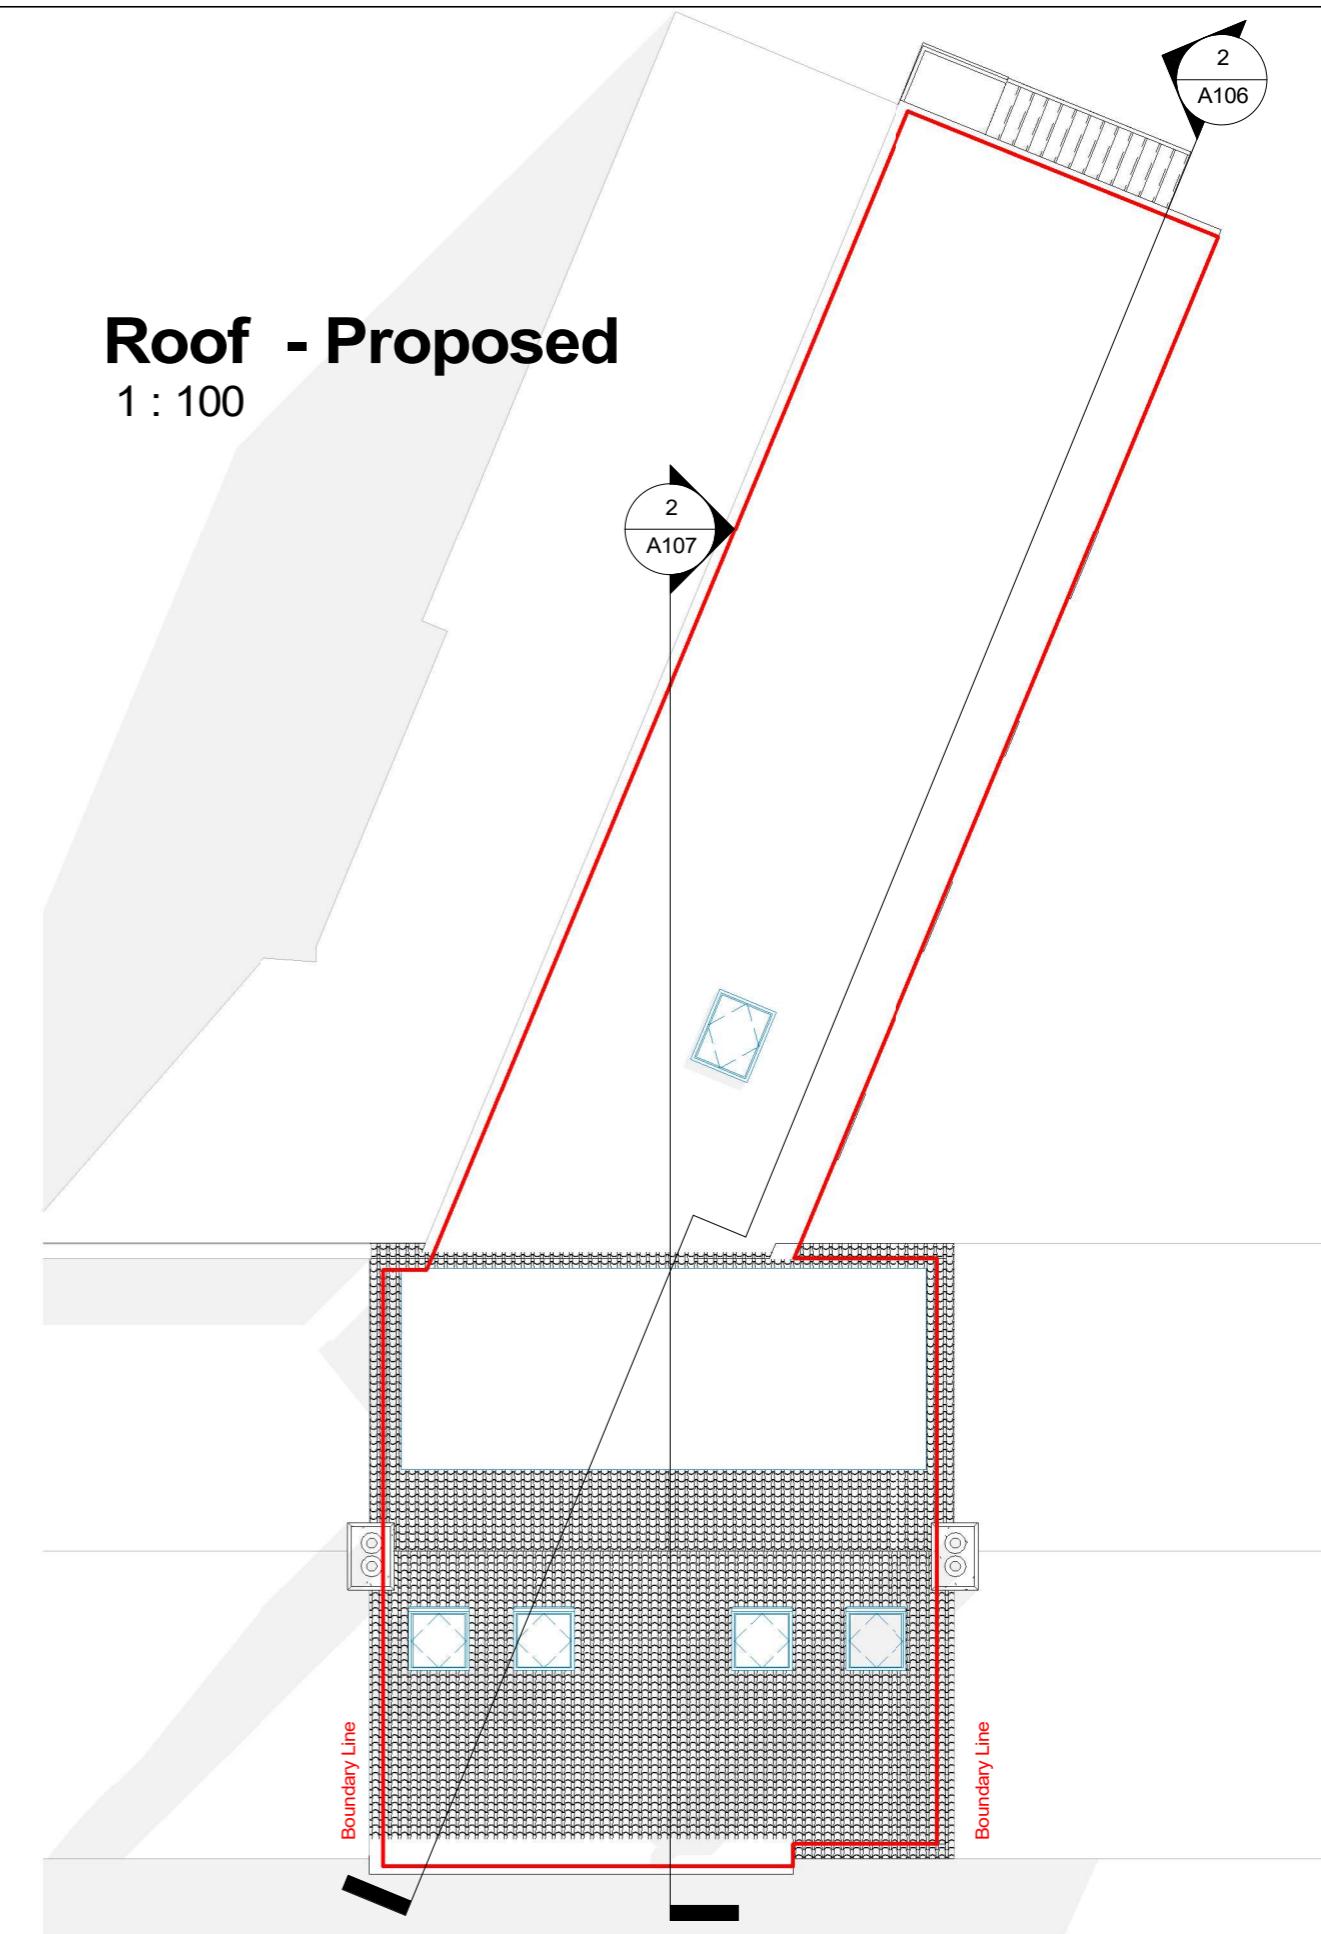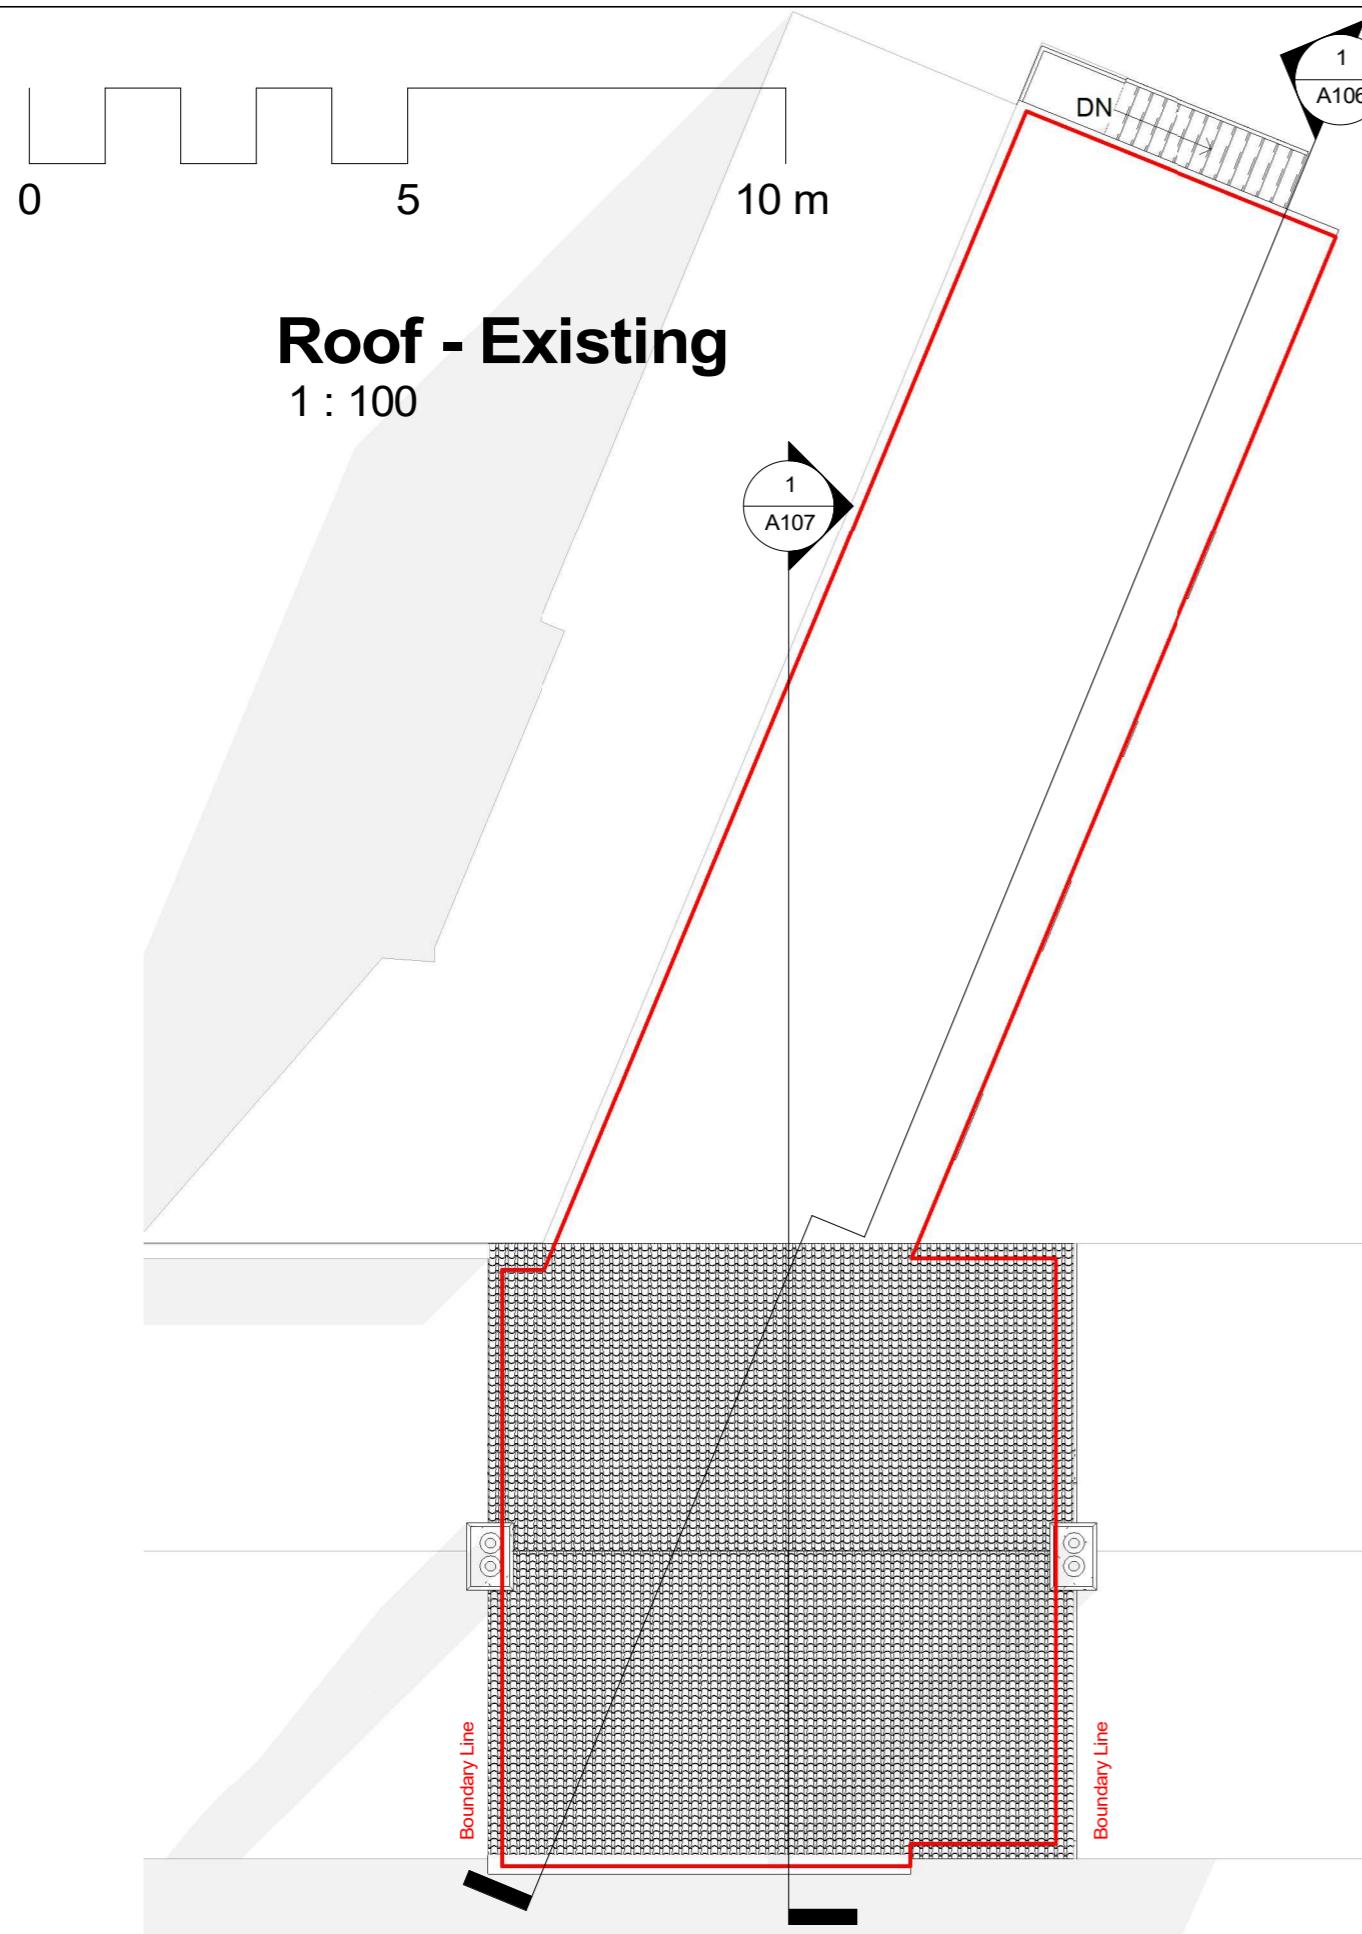





Existing - Section1

1 : 100

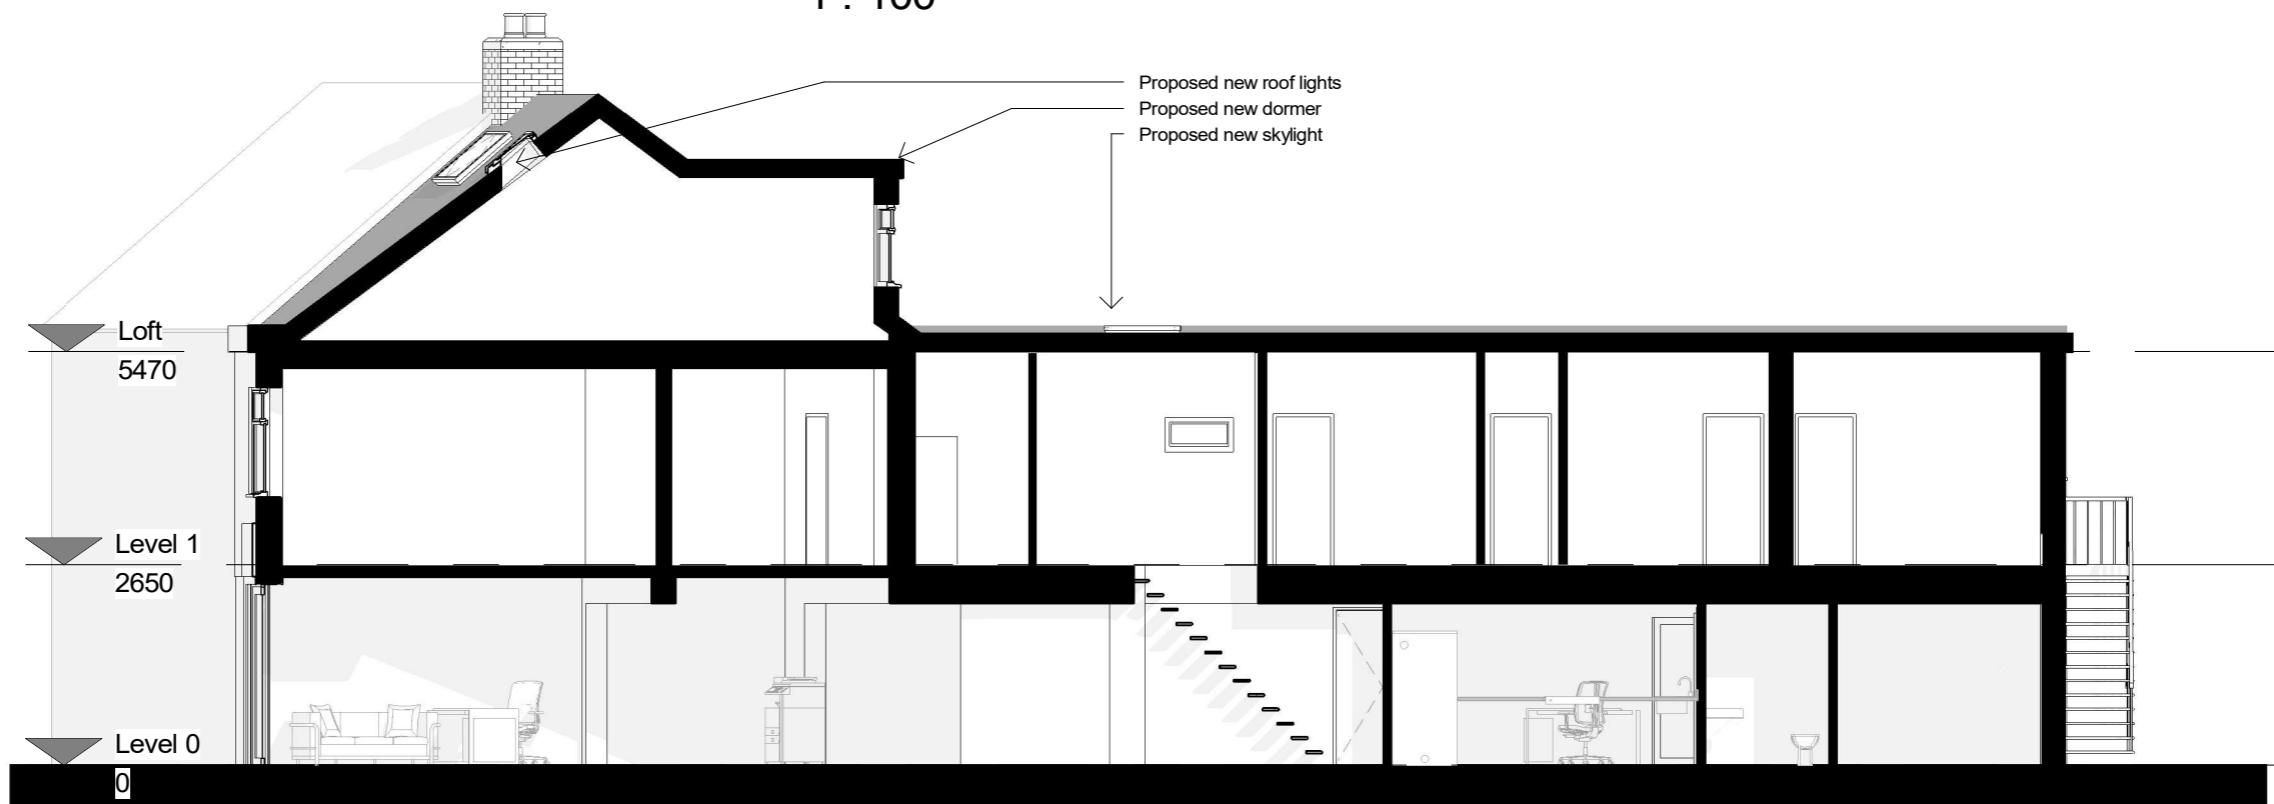


Proposed - Section1


1 : 100

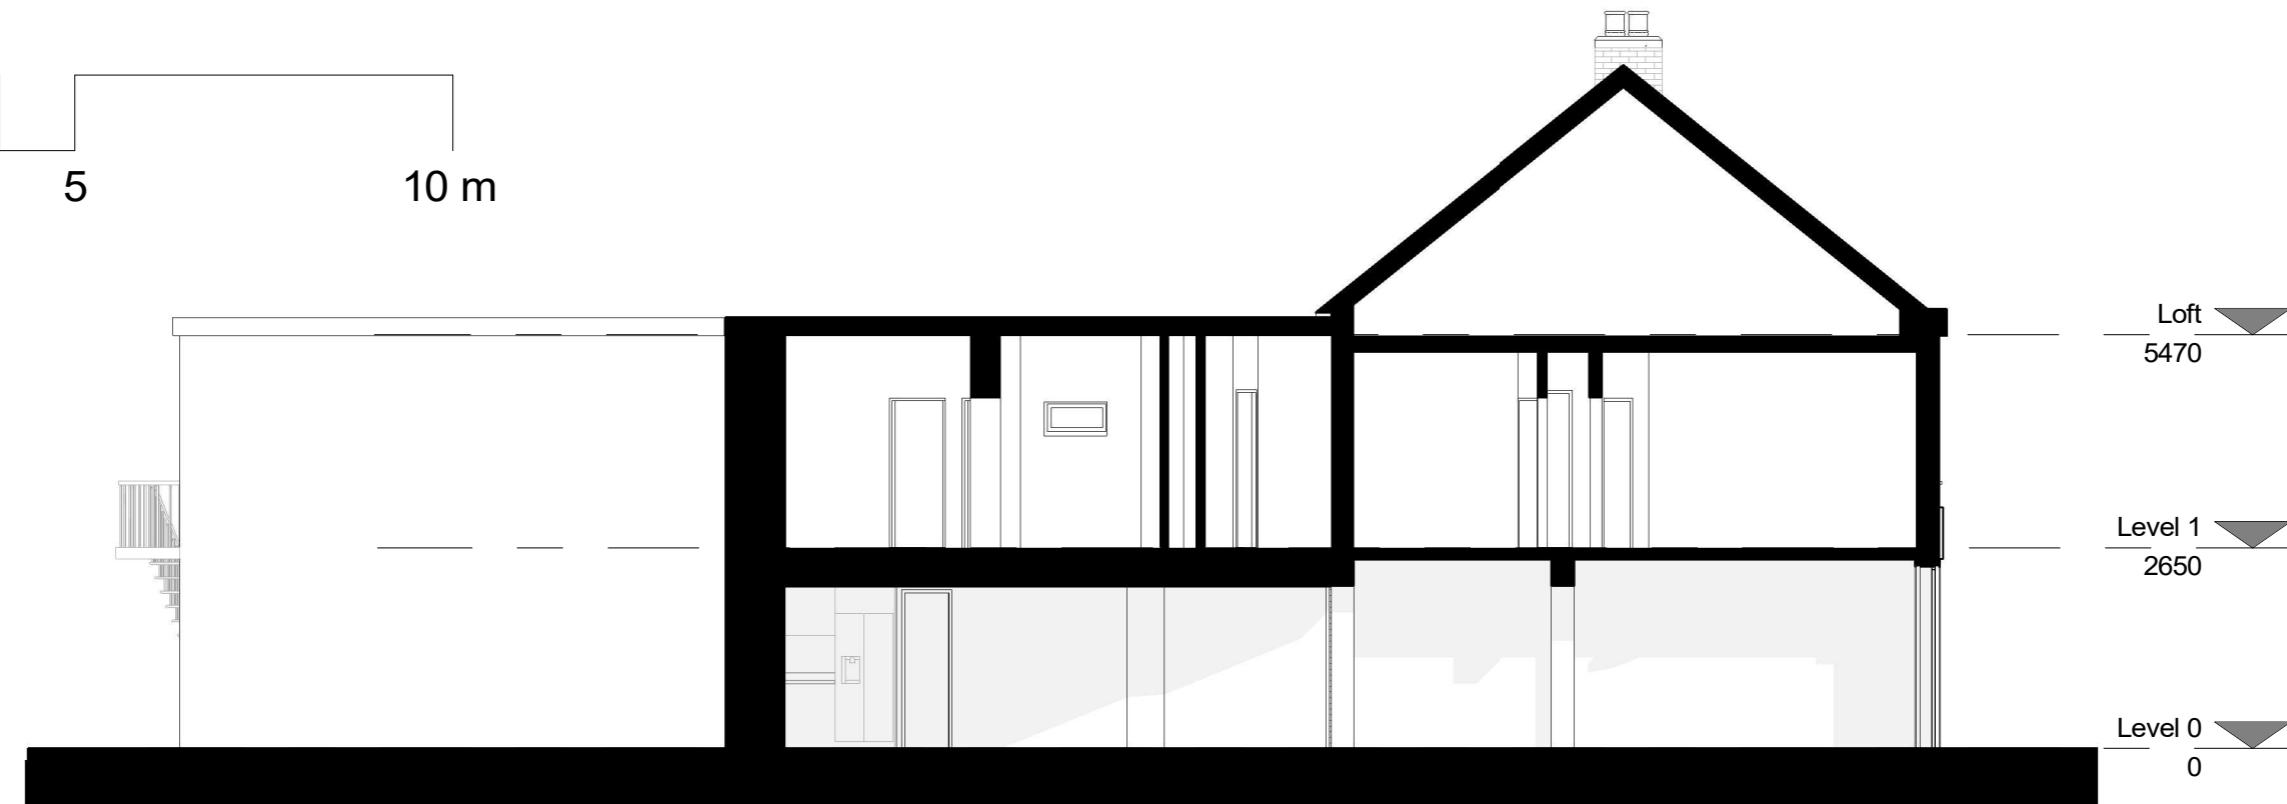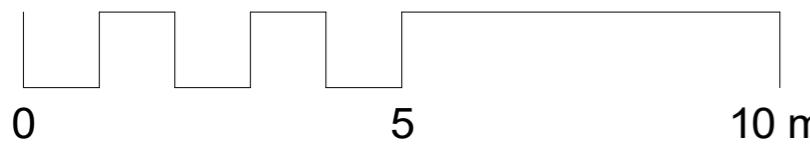

1 Existing - Section2
1 : 100

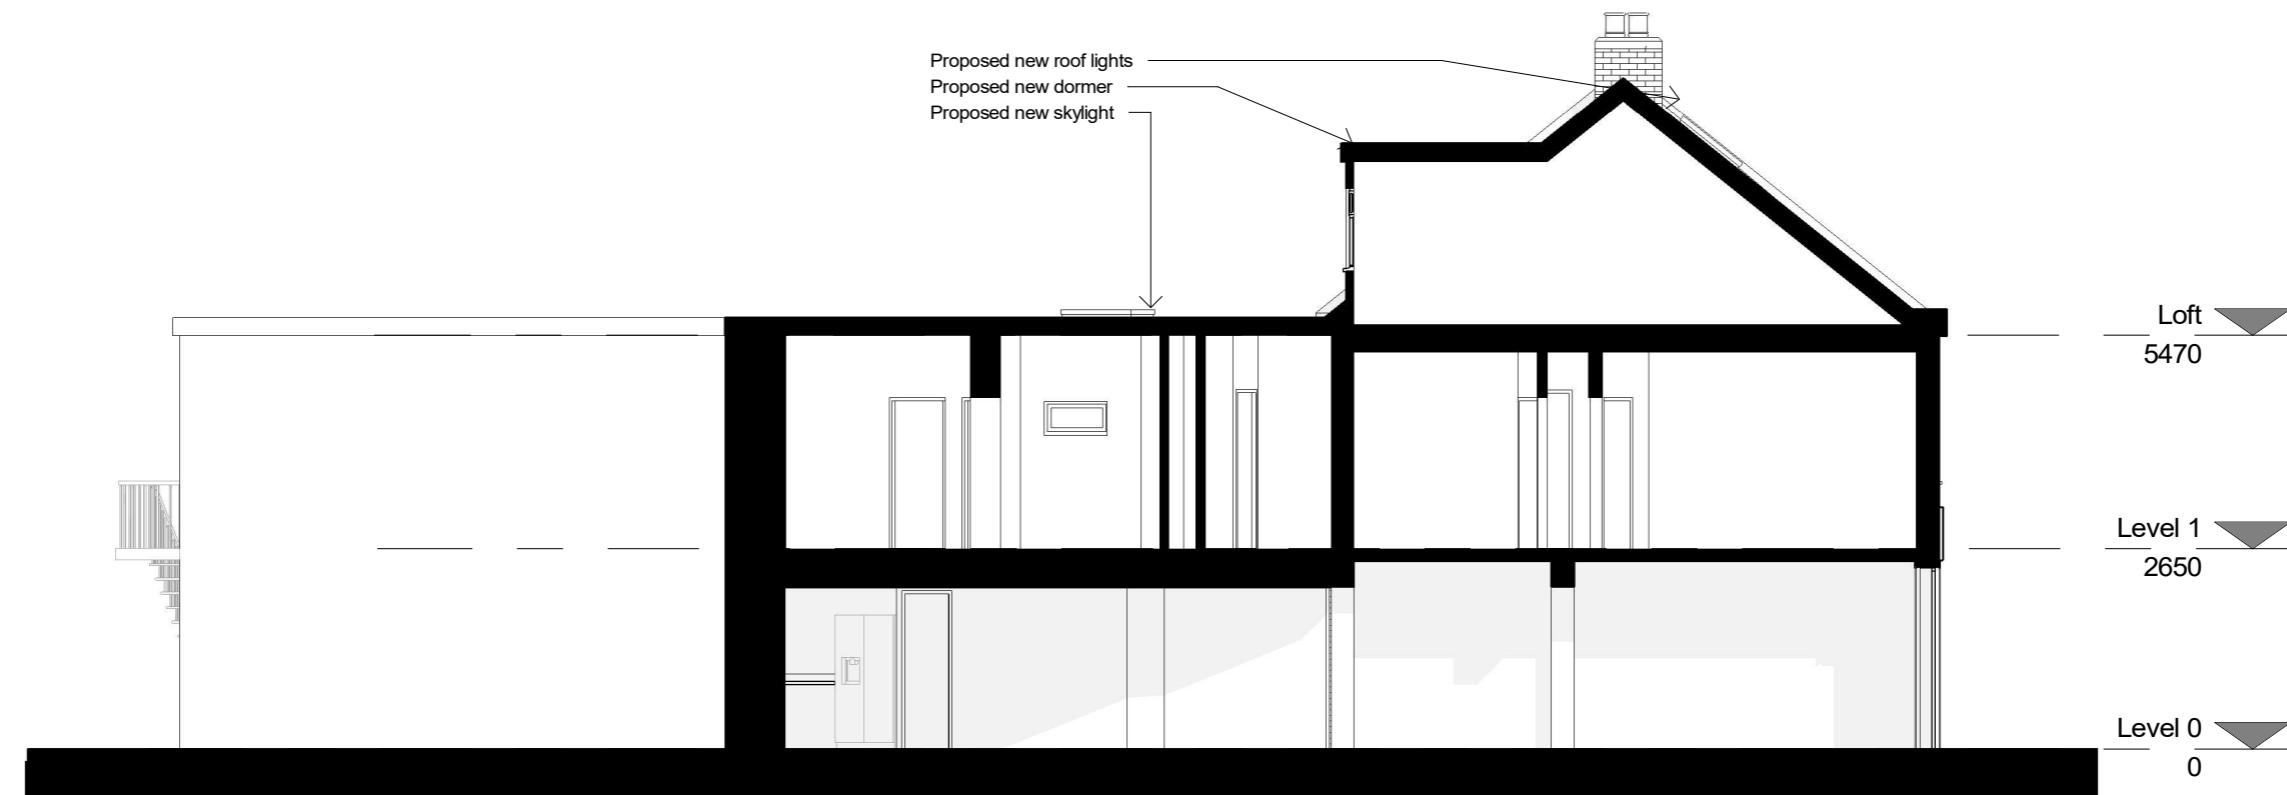



2 Proposed - Section2
1 : 100

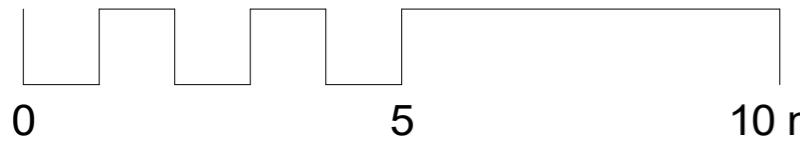

Front elevation - Existing
1 : 100



Front elevation - Proposed
1 : 100

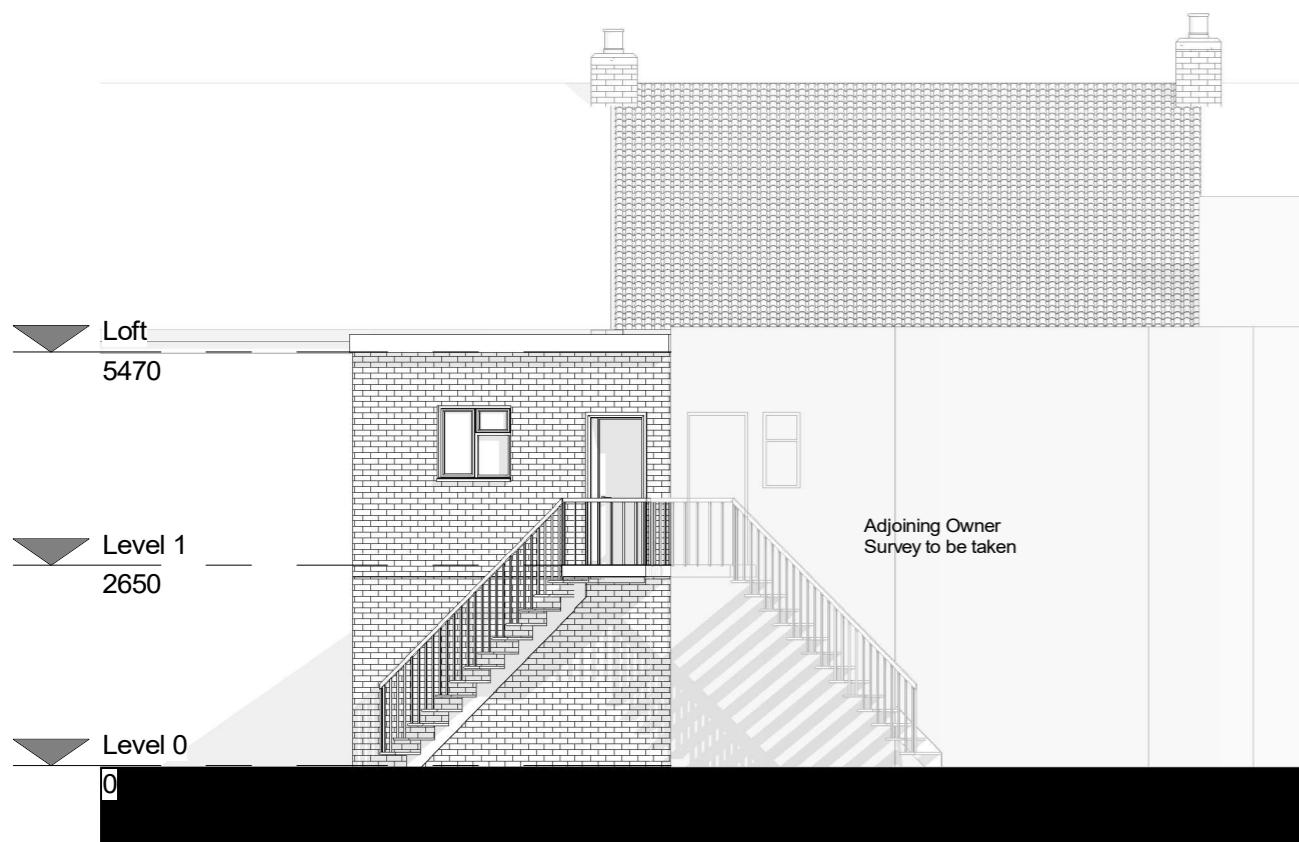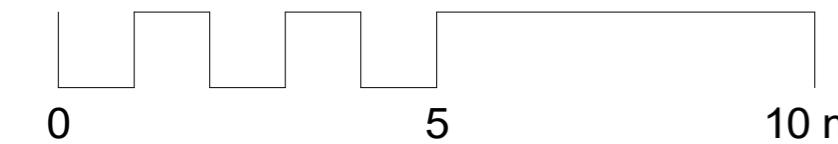

Rear elevation - Existing

1 : 100




Rear elevation - Proposed

1 : 100



Side elevation - Existing

1 : 100

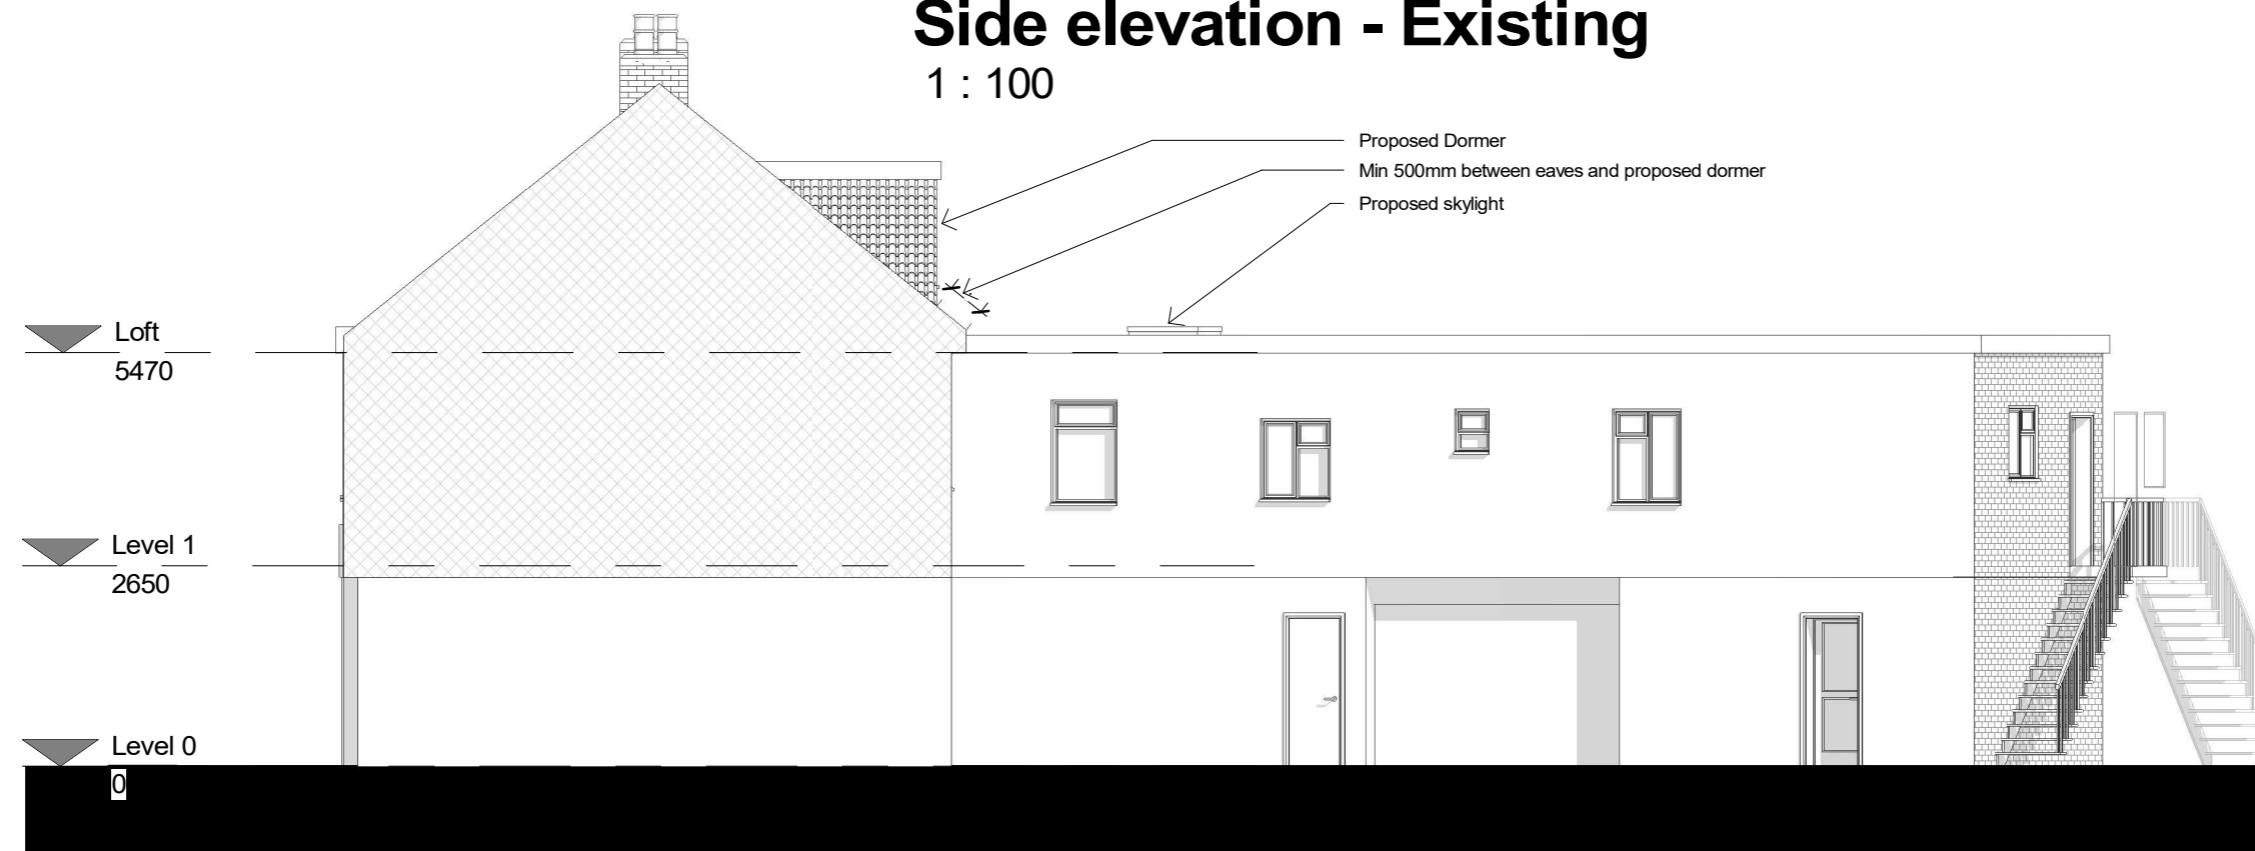

Side elevation- Proposed

1 : 100