


FRONT ELEVATION

PROPOSED


REAR ELEVATION

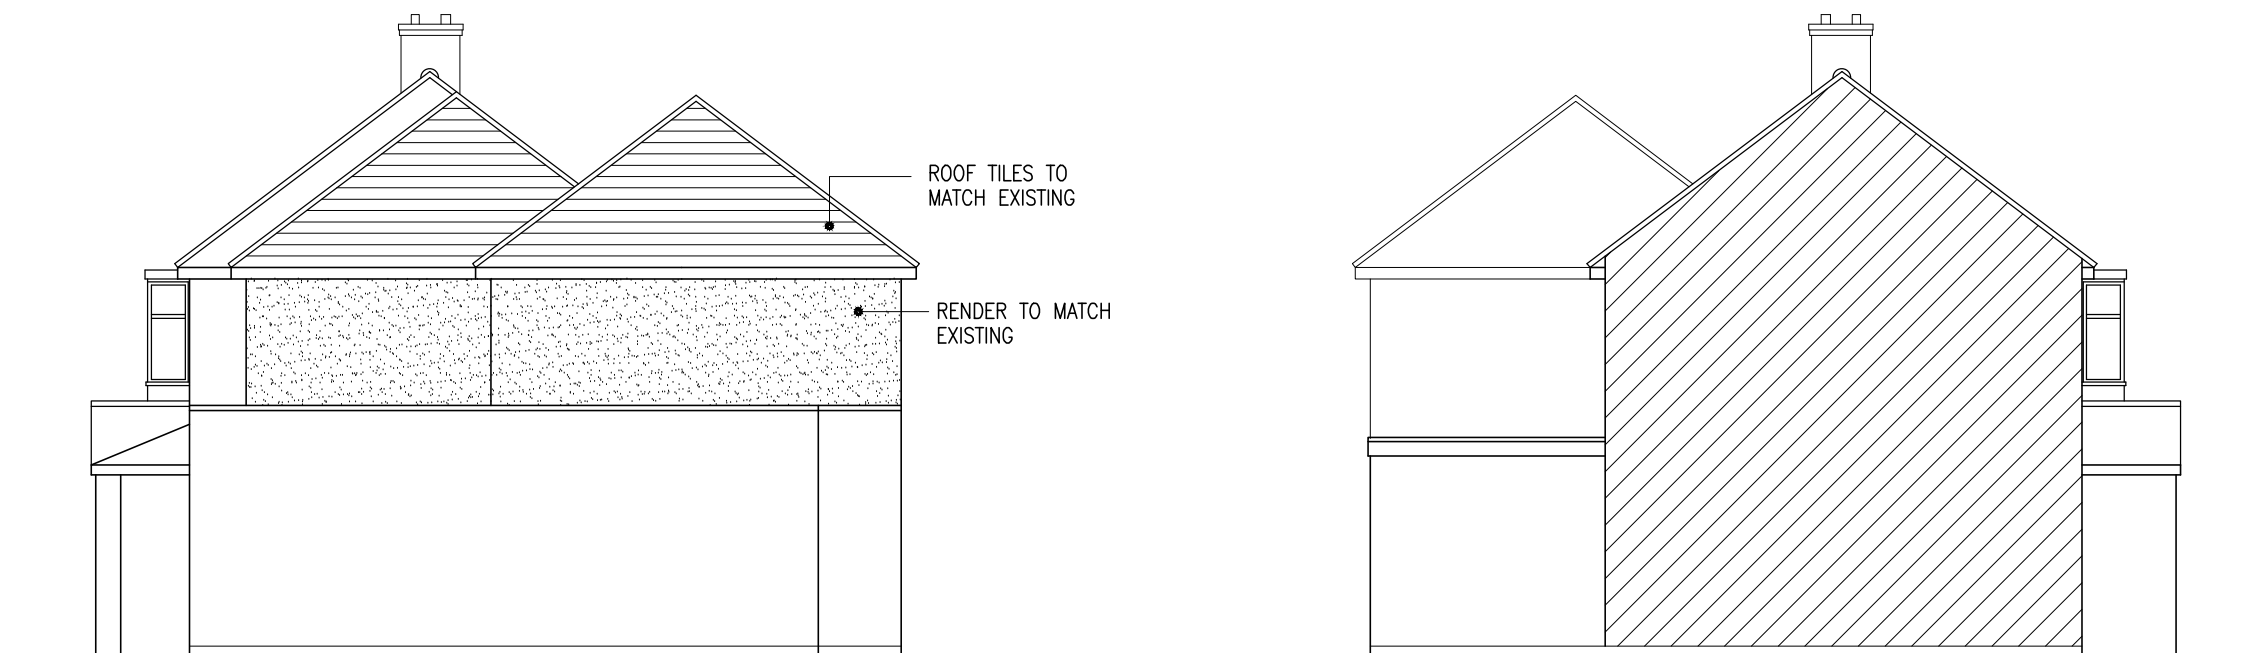

SIDE ELEVATION

PROPOSED

SIDE ELEVATION THROUGH PARTY WALL

 

Project
PROPOSED PART SIDE GROUND FLOOR EXTENSION &
FIRST FLOOR SIDE EXTENSION
AT 14 FLORISTON AVENUE UXBRIDGE UB10 9DZ

Drawing
PLANS, ELEVATIONS

Scale 1/100 @ A3	Date JULY 2022	Drawing No. A/636/02
Drawn		