



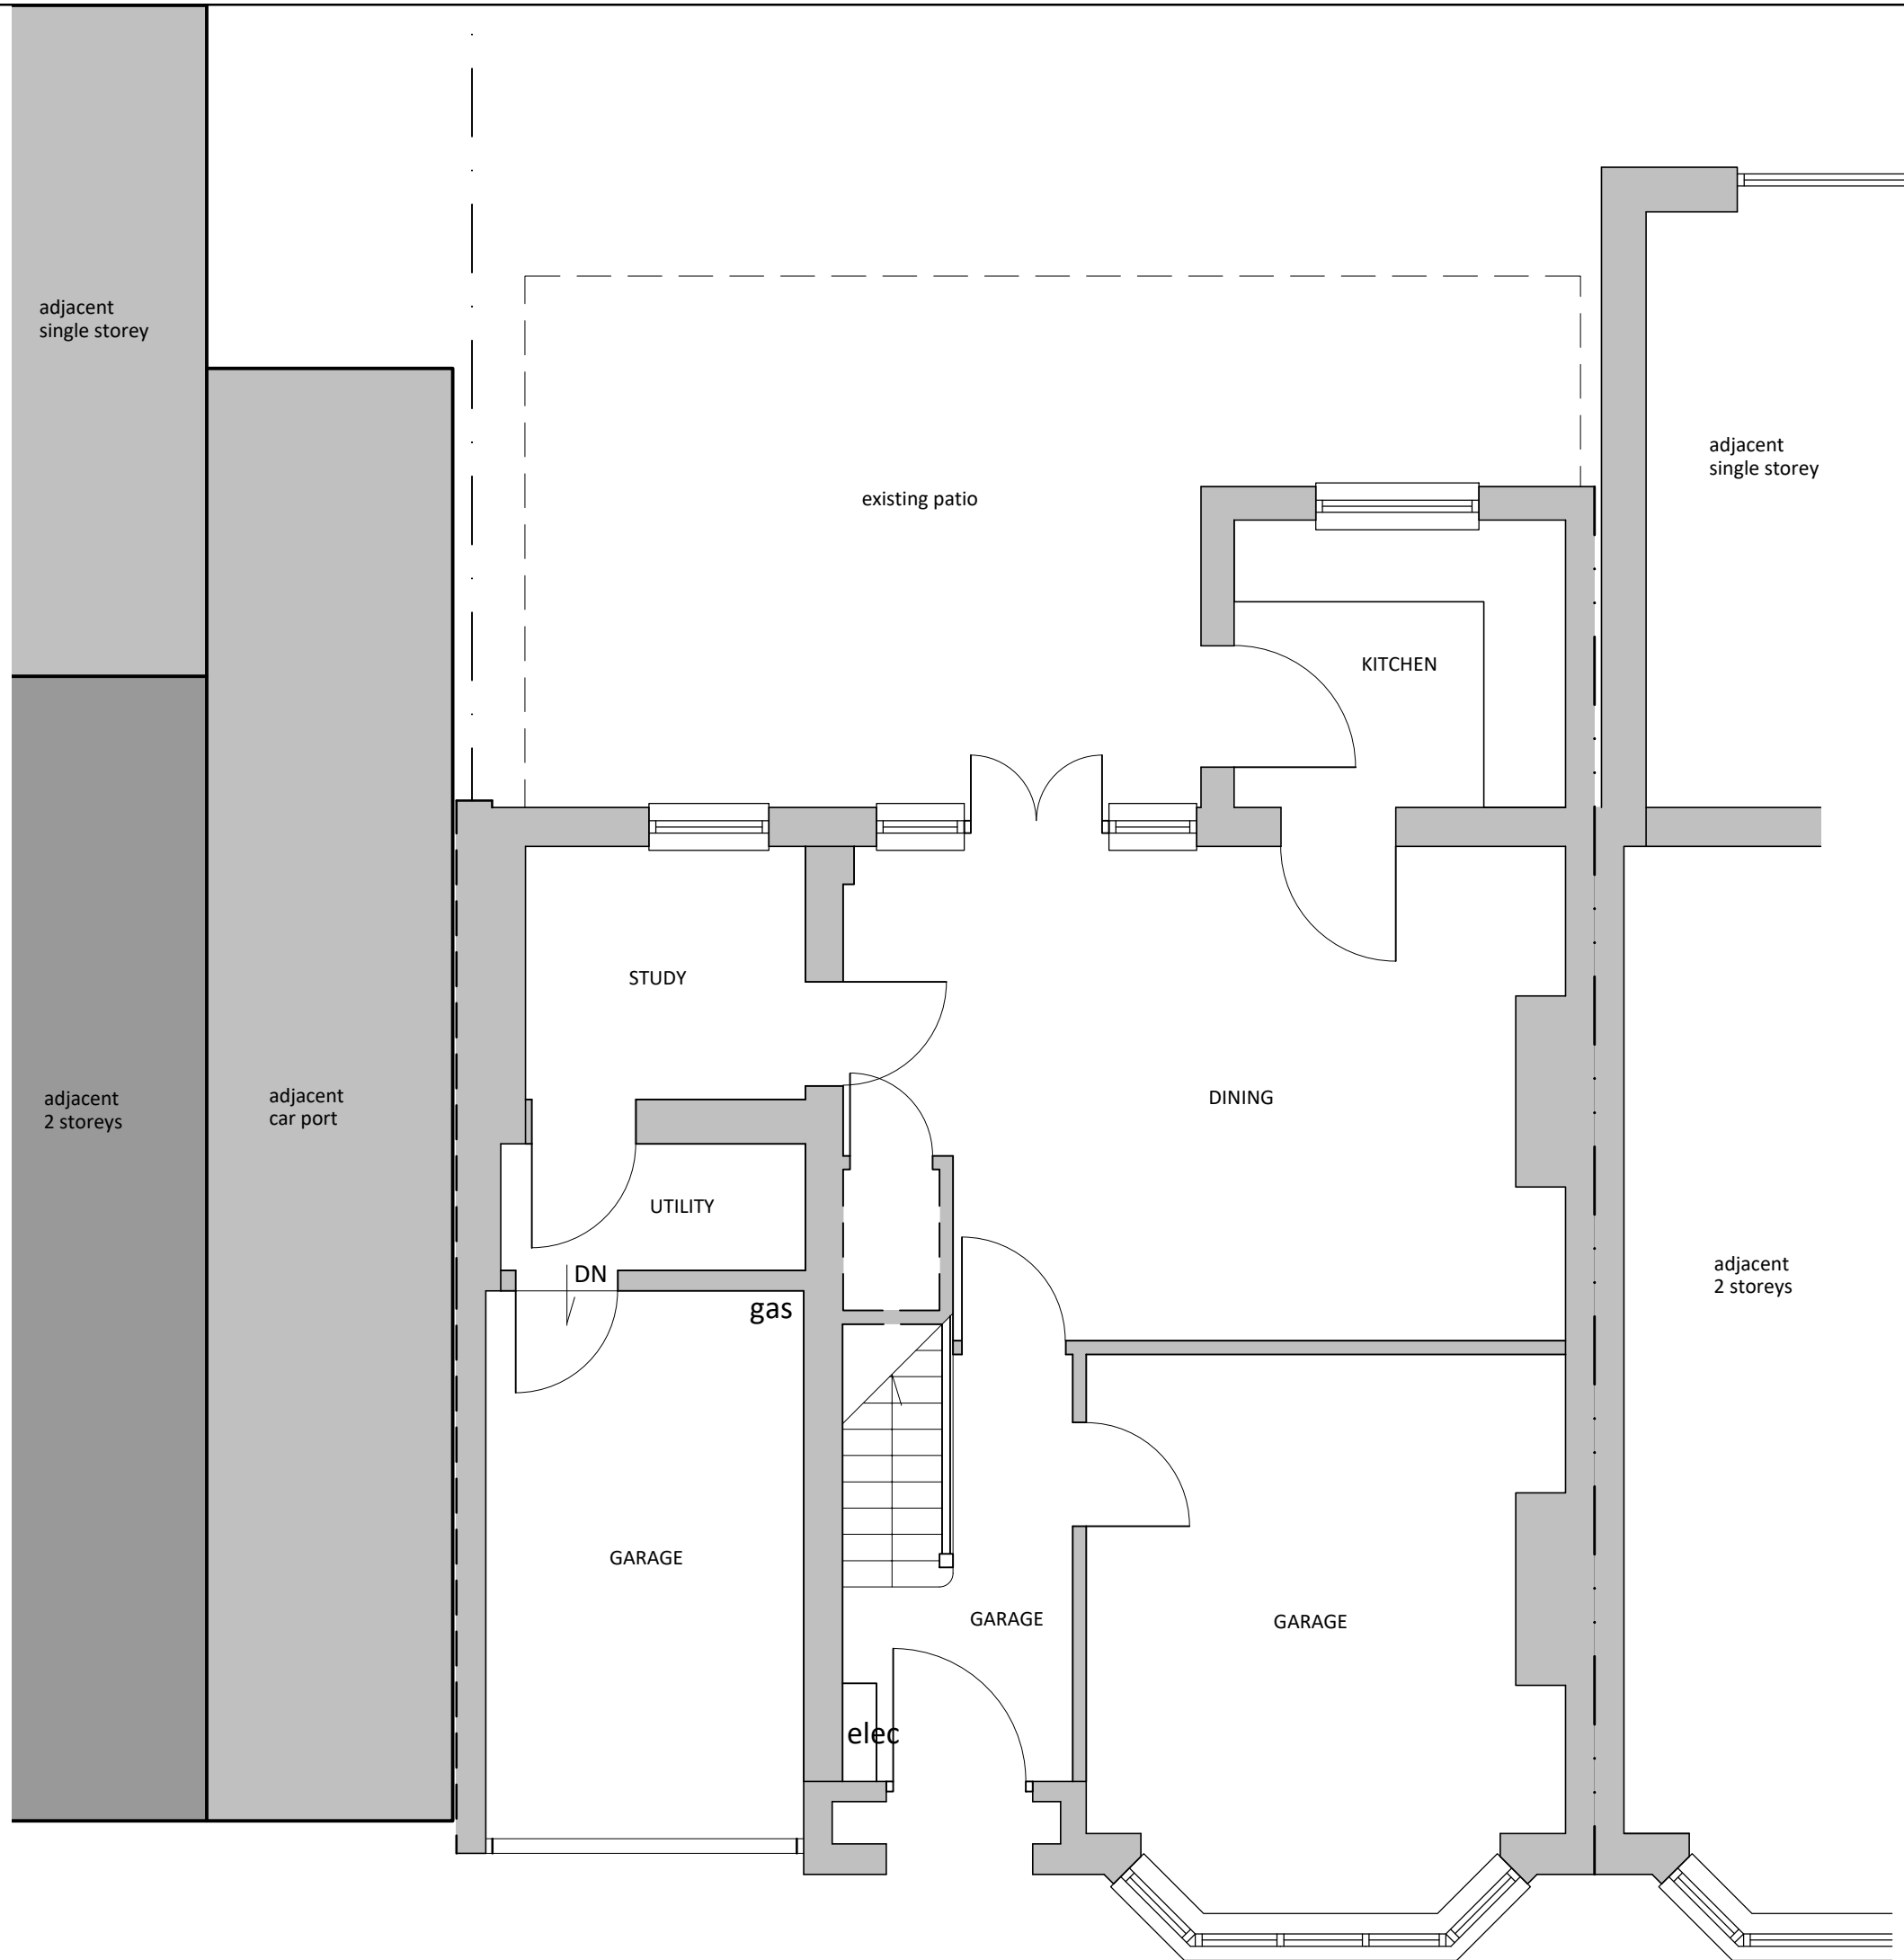


GROUND FLOOR PLAN - EXISTING

0 1.0 2.0 3.0 4.0 5.0m

SCALE 1:50

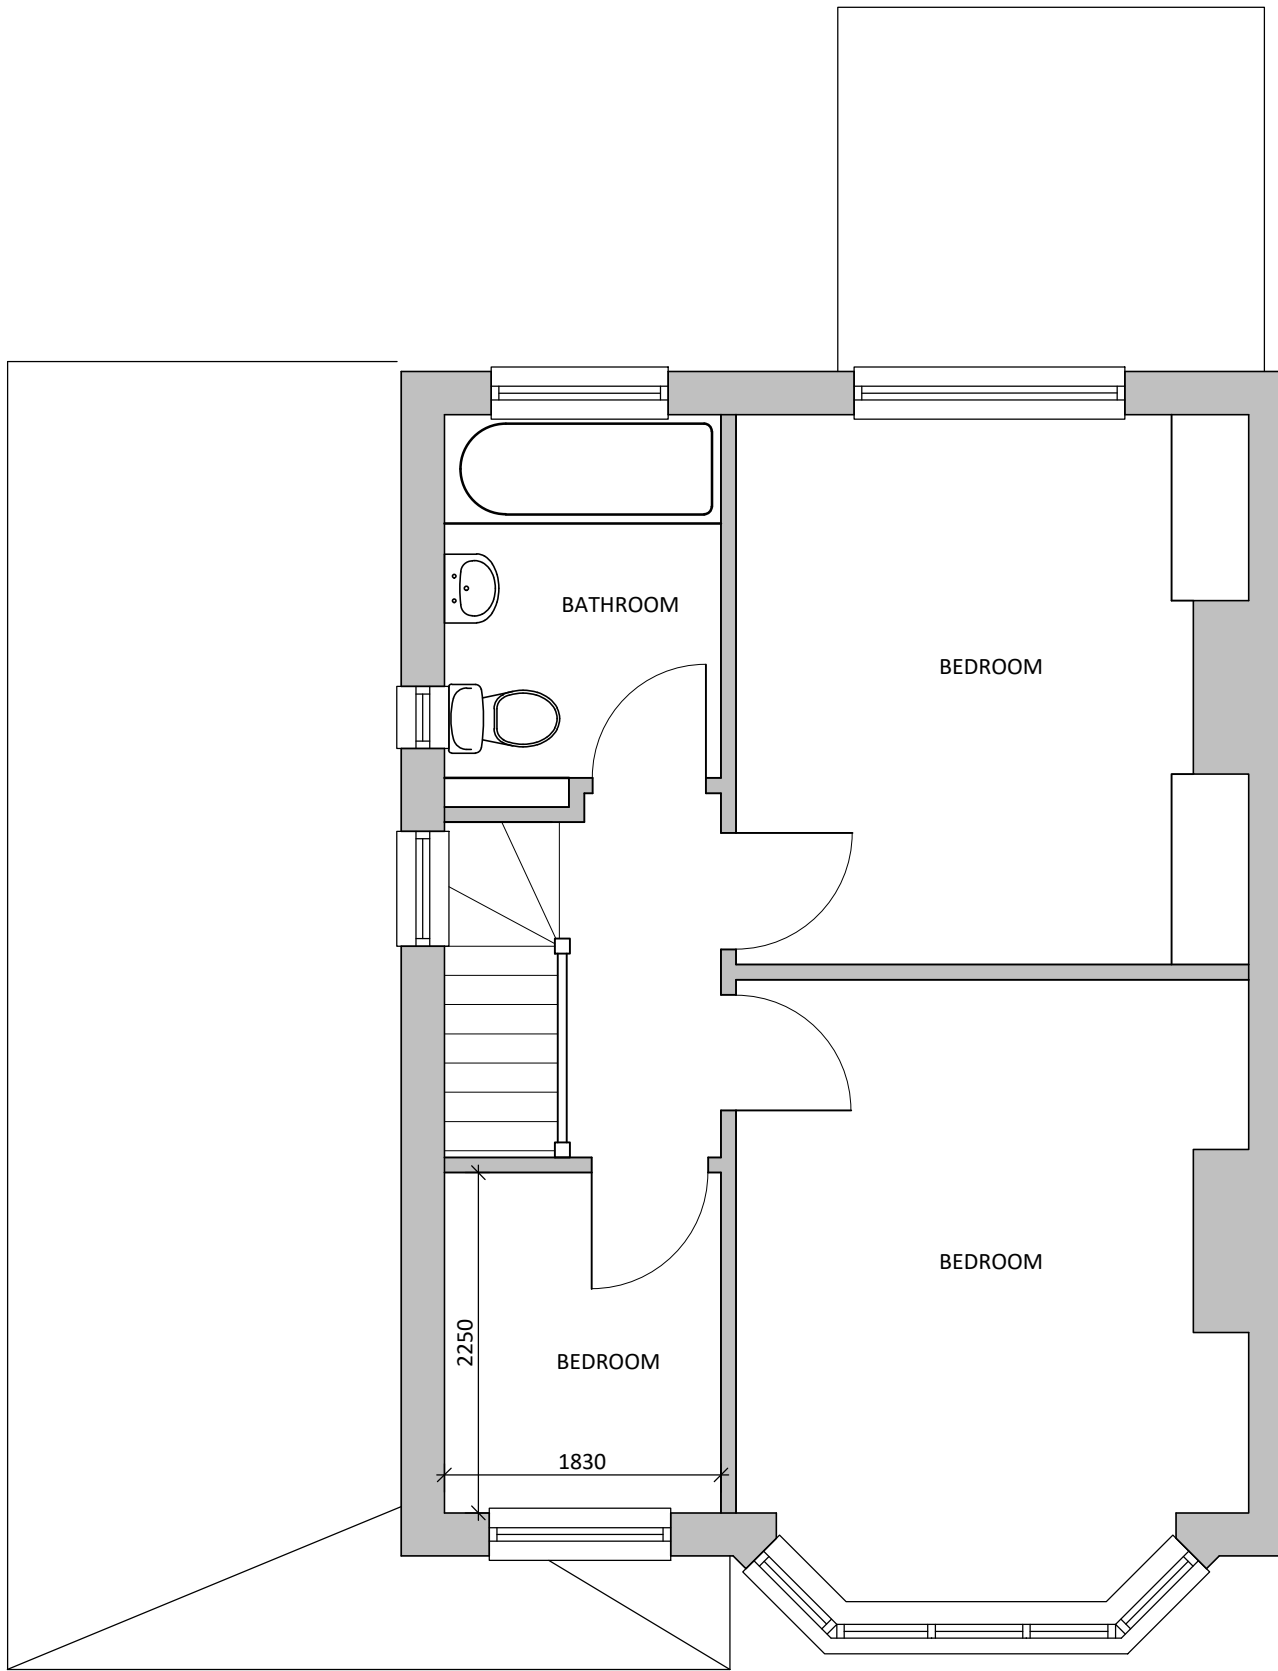

FIRST FLOOR PLAN - EXISTING

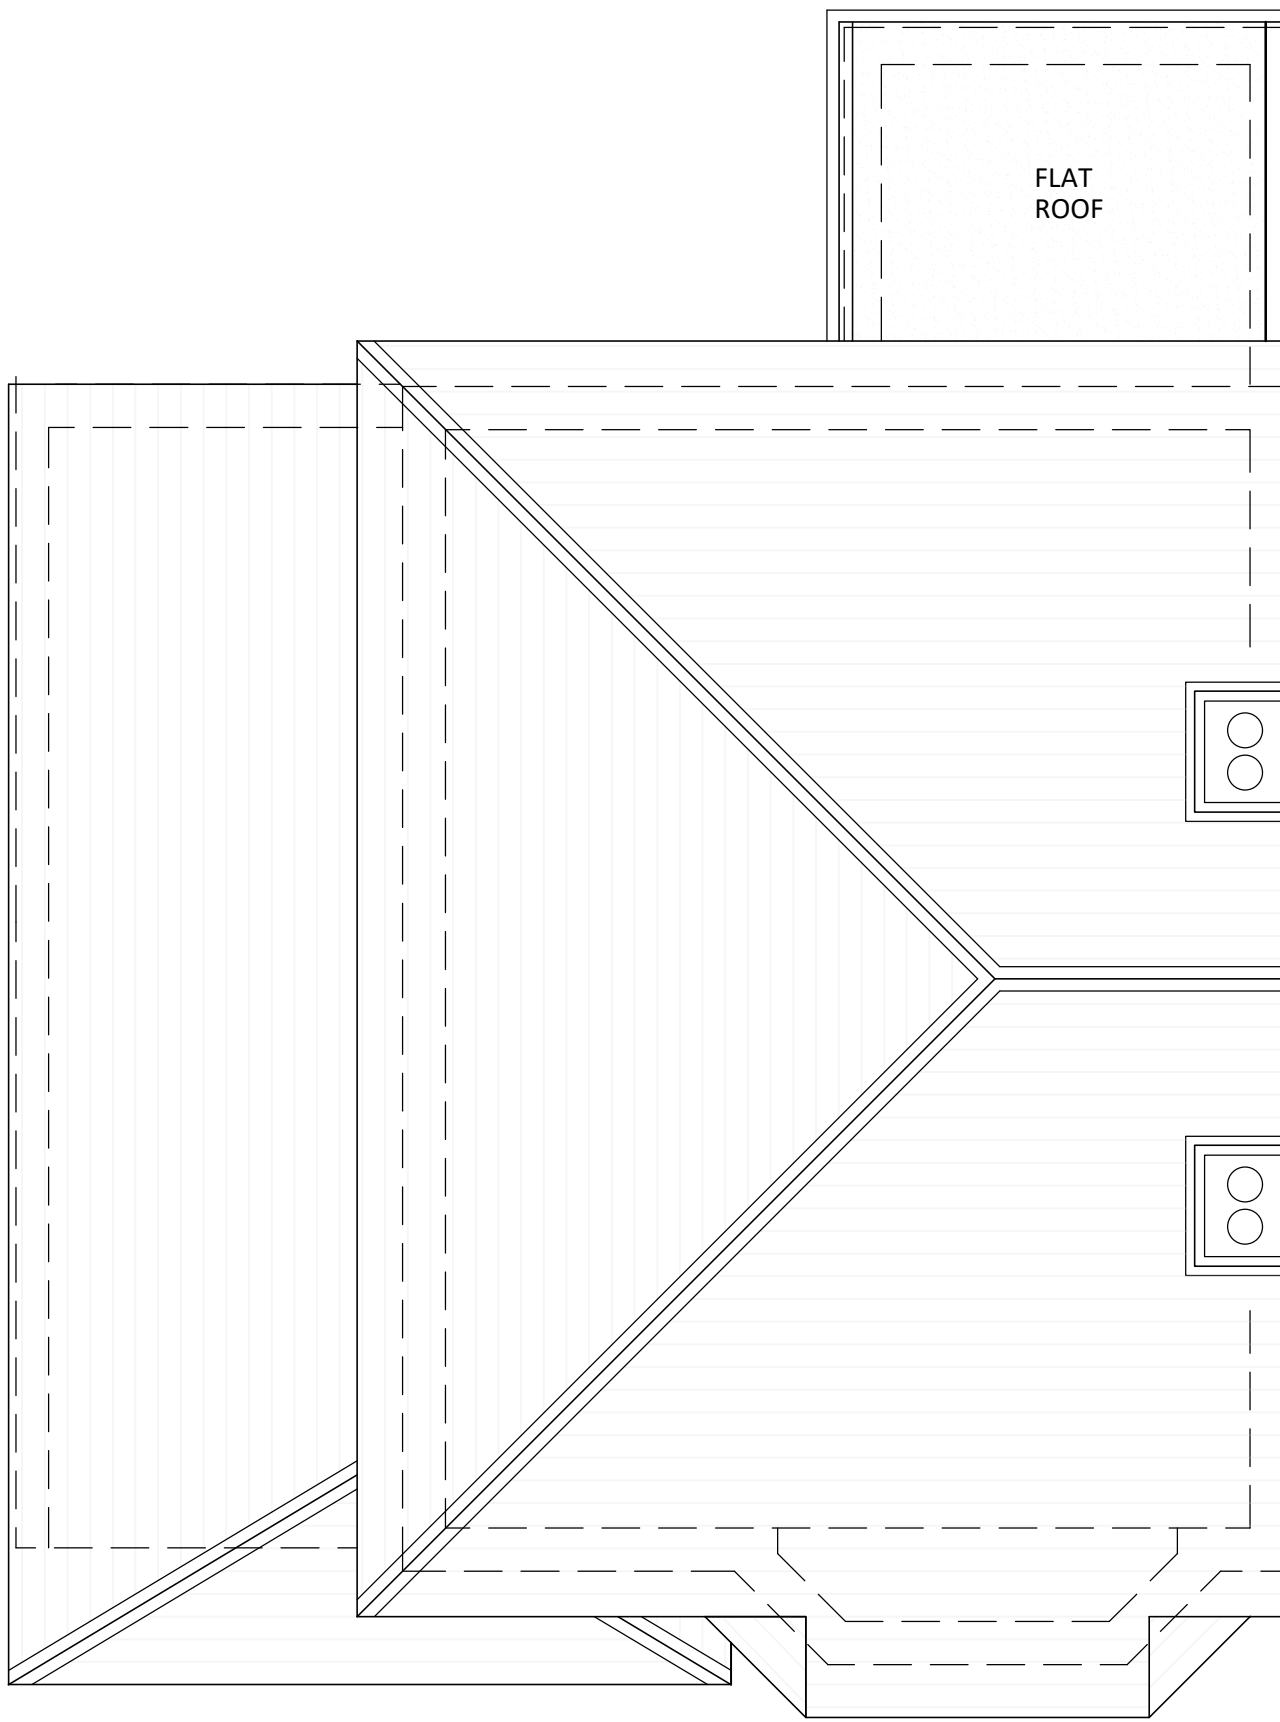

ROOF PLAN - EXISTING



FRONT ELEVATION - EXISTING



SIDE ELEVATION - EXISTING



REAR ELEVATION - EXISTING