



LOFT PLAN - PROPOSED

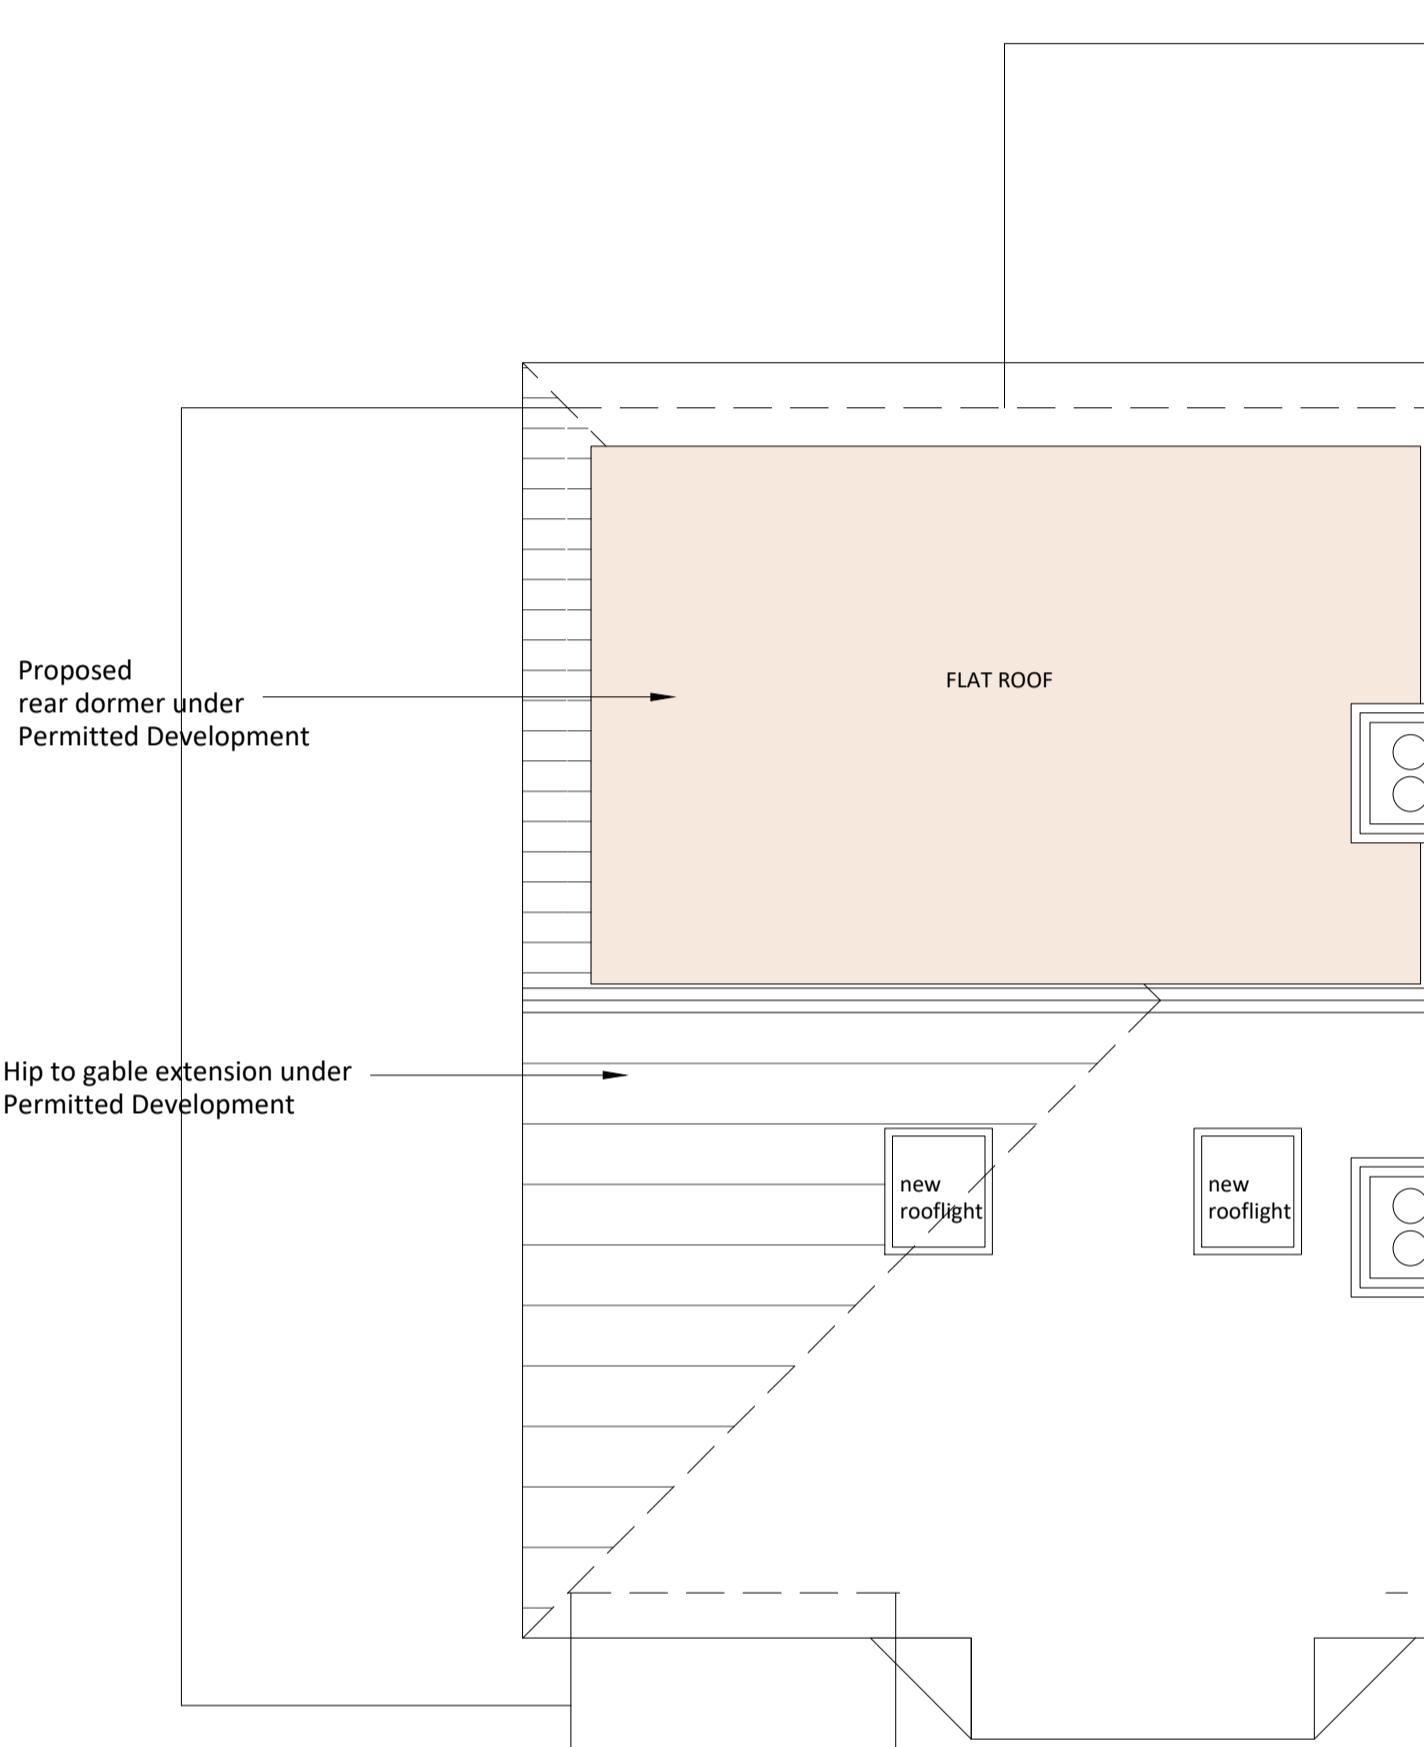

ROOF PLAN - PROPOSED

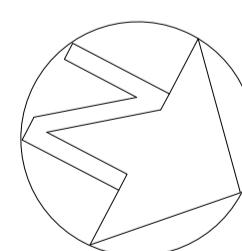

0 1.0 2.0 3.0 4.0 5.0m

SCALE 1:50