




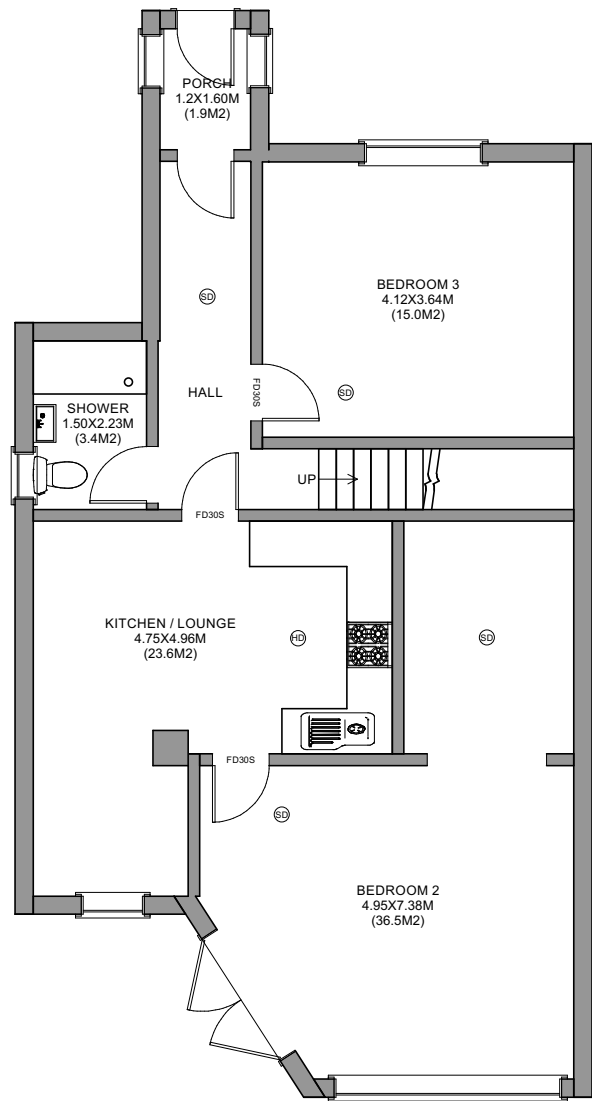

EXISTING GROUND FLOOR (1:100)

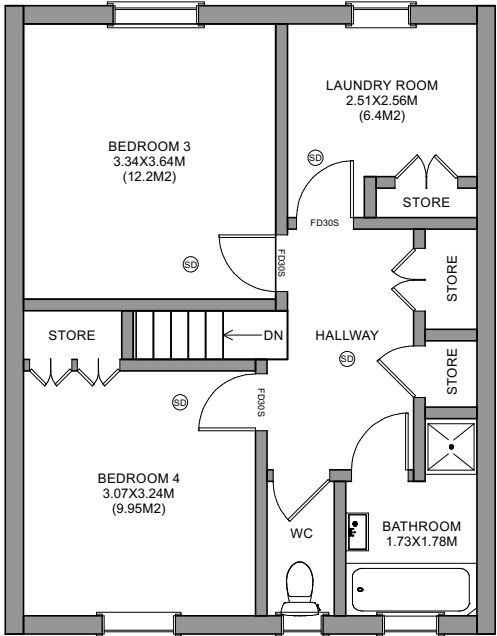

EXISTING FIRST FLOOR (1:100)

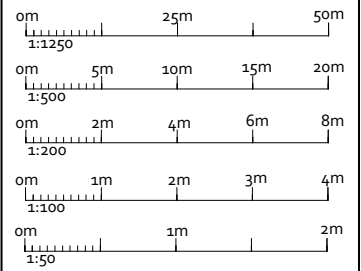

AMENDMENTS	DATE:	REV.
------------	-------	------

Dimensions, area and levels where given are only approximate and subject to site survey. All dimensions are to be checked onsite. Figured dimensions only are to be taken from this drawings. This drawing is to be read in conjunction with all relevant consultants and /or specialists drawings / documents and any discrepancy or variations are to be notified to the designer before the affects works commences. This drawing is the intellectual property of OPS Chartered Surveyors and must not be copied, reproduced, modified or distributed without the author's consent.



17 Garvin Avenue | Beaconsfield | Bucks | HP91RD
info@ops-surveyors.co.uk
www.ops-surveyors.co.uk
Tel: 07881457903



ADDRESS:
8 LODGE CLOSE , COWLEY, UXBRIDGE,
UB8 2ES

CLIENT:
Mr Ashok Bansal

DRAWING:
FLOOR PLAN
PROJECT: GROUND AND FIRST FLOOR
PLANS

DRAWING NUMBER:	2026-XXX-PL/BC-2	
DRAWN: SC	@ISO A3 (297 x 420)	
SCALE: AS SHOWN	REV.	1.0
DATE: 07/08/2026	SHEET:# 2 / 2	