


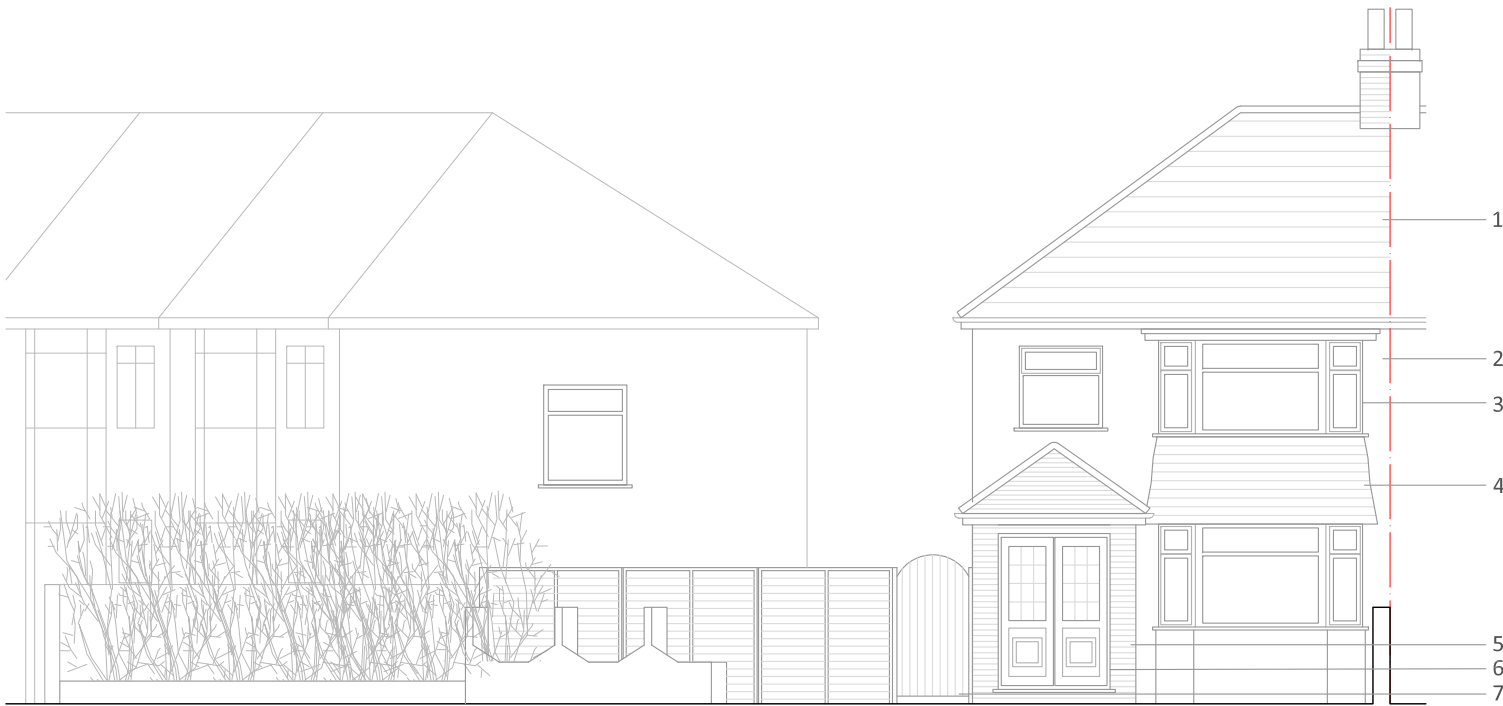


Existing Front Elevation
SCALE 1:100



Existing Side Elevation
SCALE 1:100




Existing Rear Elevation
SCALE 1:100

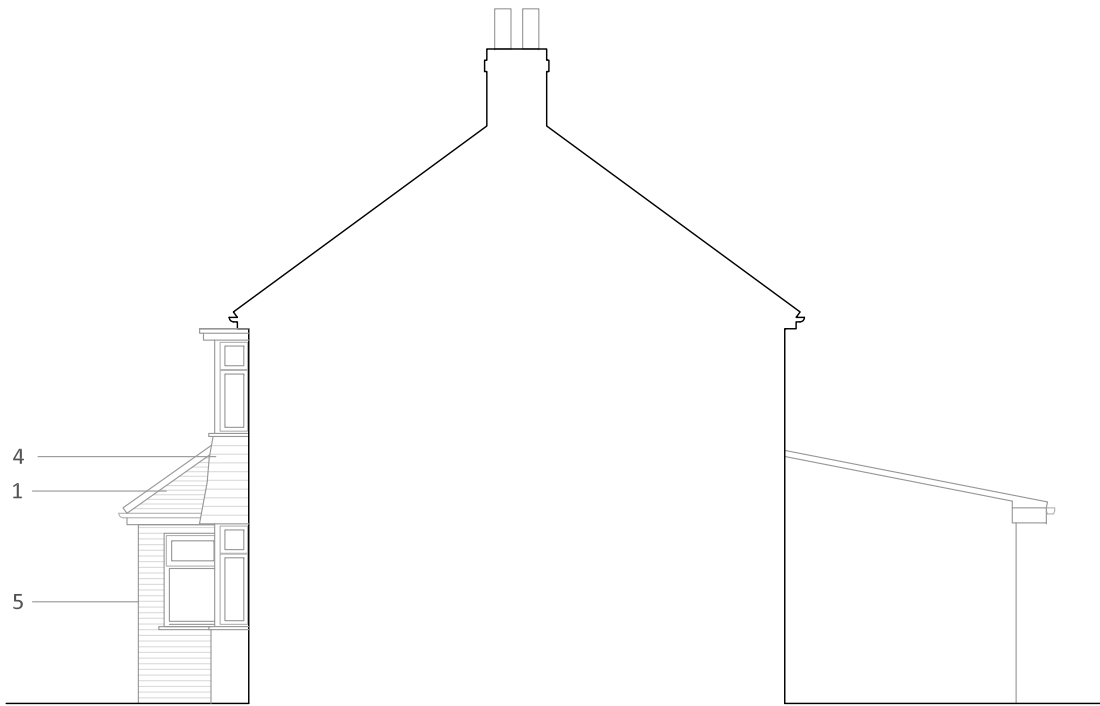

Existing Party Wall Elevation
SCALE 1:100

Revision	Date	Reason
*	*/**/**	*

 

All dimensions must be checked on site and not scaled from this drawing

LEGEND

1. ROOF TILES
2. RENDER FINISH
3. UPVC BAY WINDOW
4. PLAIN HANGING TILES
5. FACING BRICKWORK
6. TIMBER ENTRANCE DOOR
7. GARDEN GATE
8. UPVC WINDOWS
9. UPVC KITCHEN DOOR

JULIA UTKO
T 07845138920 E julia.utko@gmail.com

PROJECT:
50 Lynhurst Crescent, Hillingdon, UB10 9EQ
CLIENT:
Mr & Mrs Matharu
DRAWING TITLE:
Existing Elevations
SCALE:
1:100/ @A3
STATUS:
Planning

DRAWING NUMBER:
PL 102
DATE:
24/02/2025
REVISION:
/