



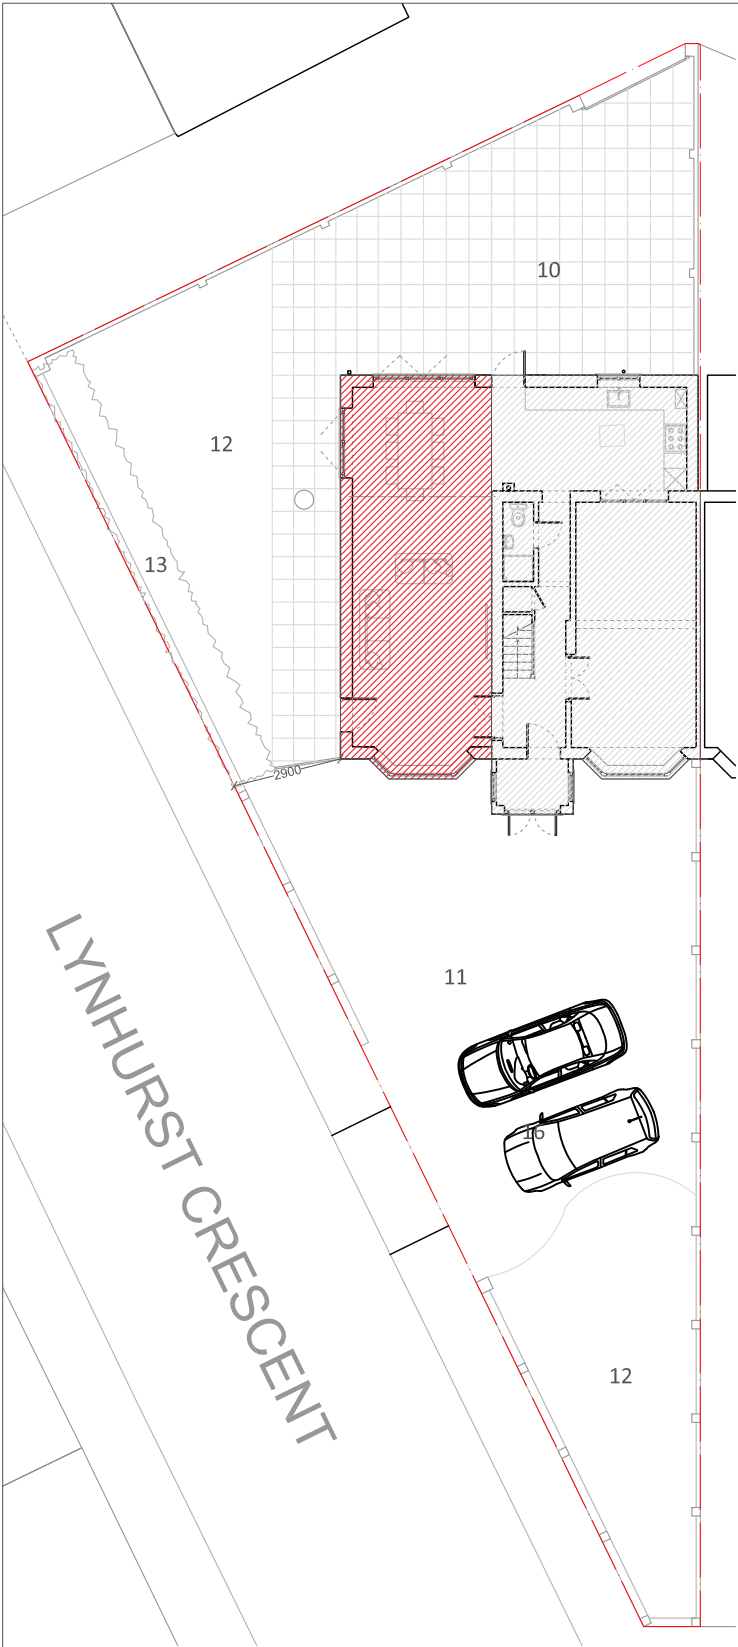


Proposed Block Plan
SCALE 1:200

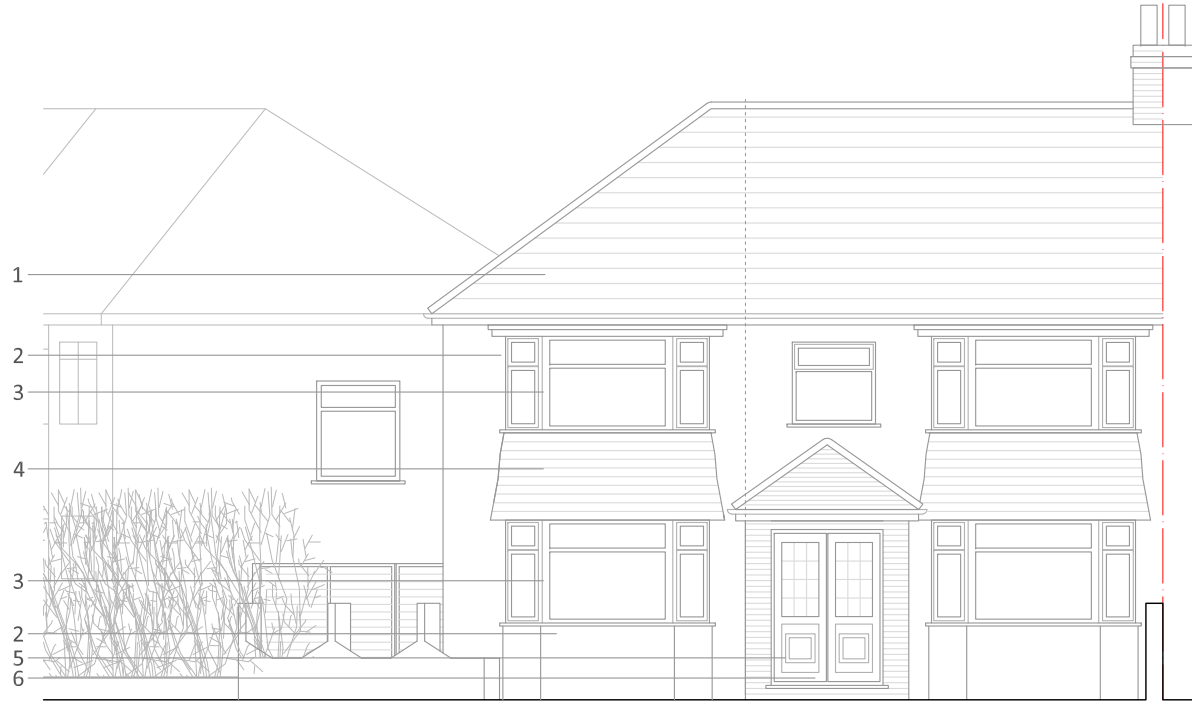


Proposed Front Elevation
SCALE 1:100



Proposed Side Elevation
SCALE 1:100

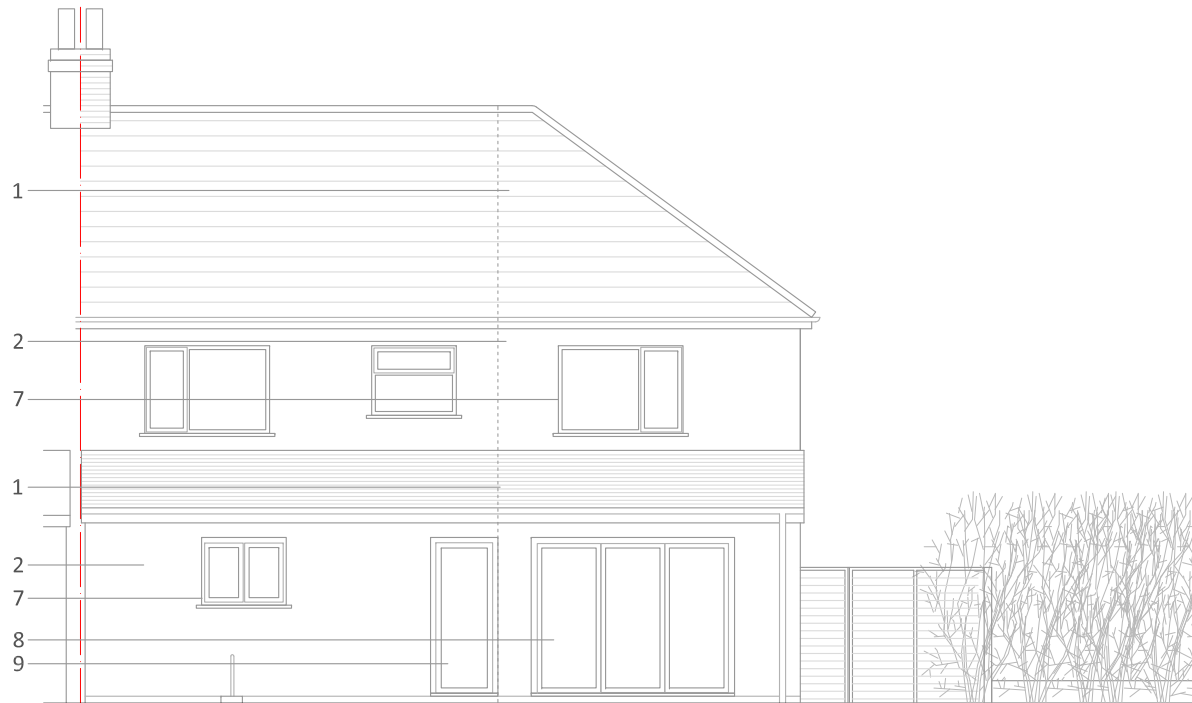

Proposed Rear Elevation
SCALE 1:100

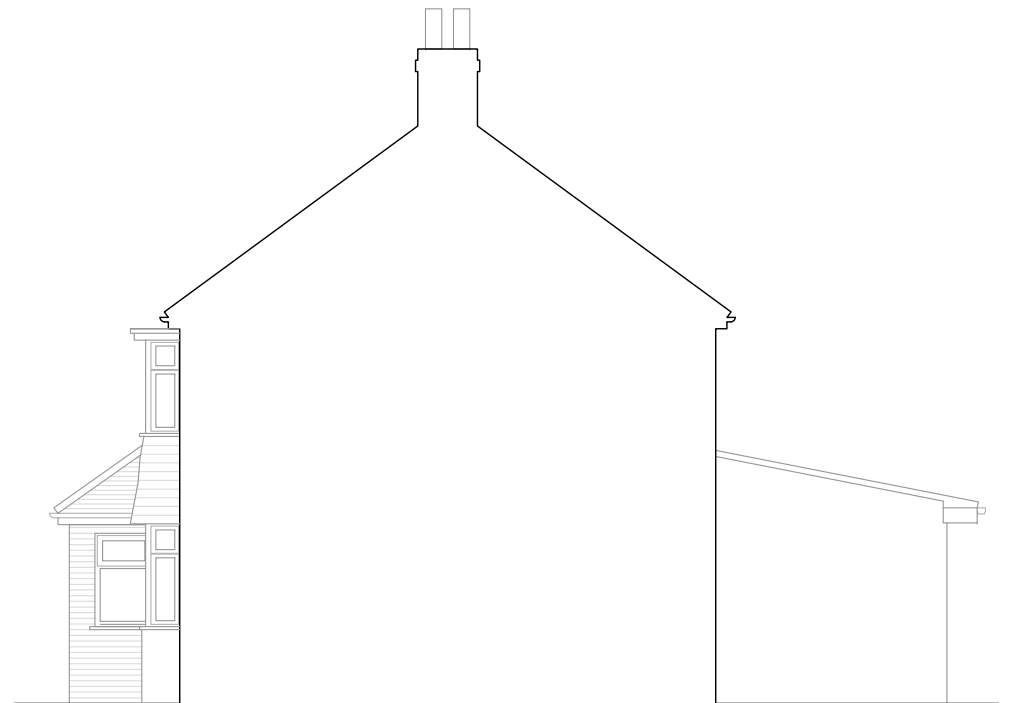

Proposed Party Wall Elevation
SCALE 1:100

Revision	Date	Reason
*	**/**/**	*



All dimensions must be checked on site and not scaled from this drawing

KEY:

SITE BOUNDARY

EXISTING DWELLING-HOUSE ON SITE

PROPOSED EXTENSION

LEGEND

1. ROOF TILES TO MATCH EXISTING
2. RENDER FINISH TO MATCH EXISTING
3. UPVC BAY WINDOW TO MATCH EXISTING
4. PLAIN HANGING TILES TO MATCH EXISTING
5. FACING BRICKWORK
6. TIMBER ENTRANCE DOOR
7. UPVC WINDOW
8. BI-FOLD PATIO DOORS
9. UPVC DOOR

BLOCK PLAN

10. PAVED PATIO
11. PAVED DRIVEWAY
12. GRASS
13. HEDGE

JULIA UTKO

T 07845138920 E julia.utko@gmail.com

PROJECT:

50 Lynhurst Crescent, Hillingdon, UB10 9EQ

CLIENT:

Mr & Mrs Matharu

DRAWING TITLE:

Proposed Elevations

SCALE:

1:100/ 1:200 @A3

STATUS:

Planning

DRAWING NUMBER:

PL 202

DATE:

24/02/2025

REVISION:

/