

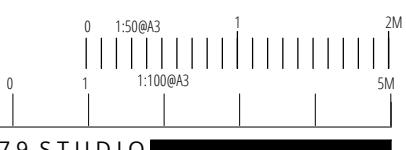


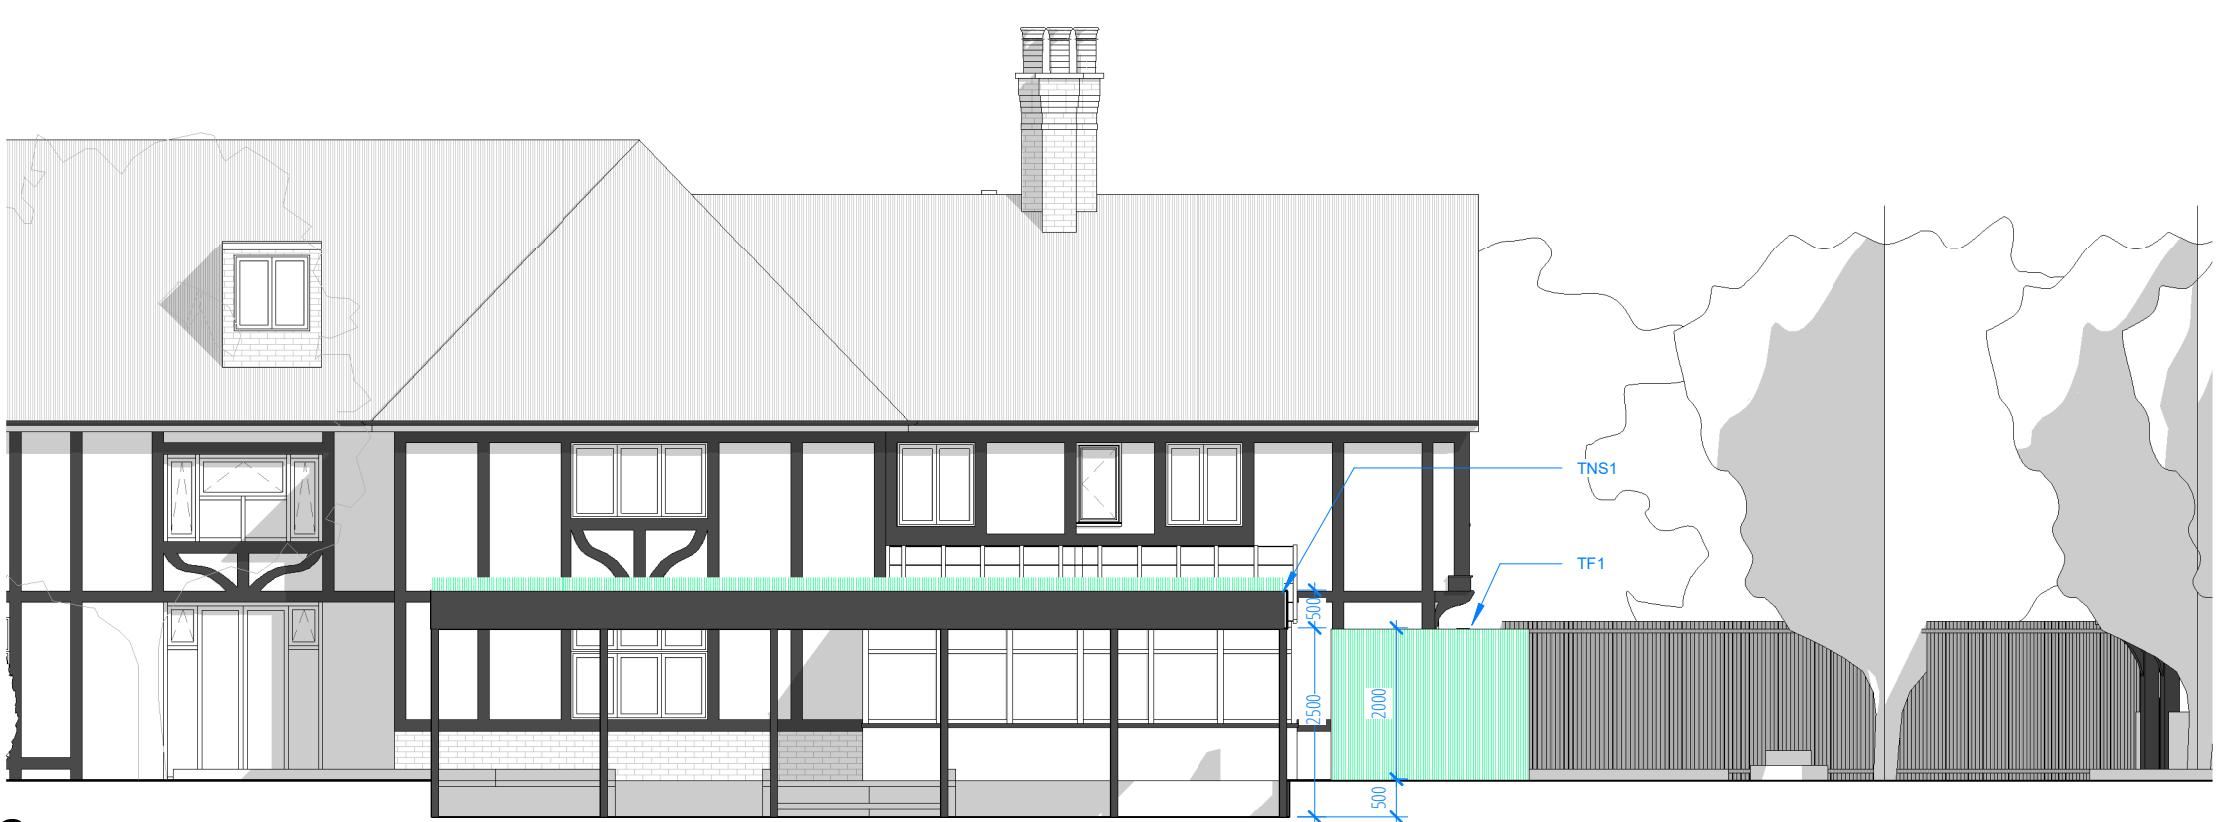

LEGEND	
POD 1	TIMBER POD WITH GLASS ROOF
PLT 1	REFER TO STUDIO LOCI PLANTING PLAN
PLT 2	REFER TO STUDIO LOCI PLANTING PLAN
PLT 3	REFER TO STUDIO LOCI PLANTING PLAN
PLT 4	REFER TO STUDIO LOCI PLANTING PLAN
PLT 5	REFER TO STUDIO LOCI PLANTING PLAN
PLT 6	REFER TO STUDIO LOCI PLANTING PLAN
TF 1	2M IVY FENCE
TD	PAINTED TIMBER DECKING
PP	PERMEABLE STONE PAVER
EV	ELECTRICAL VEHICULAR CHARGER
PVG	PERMEABLE PAVING
PW	PROPOSED WINDOW TO MATCH EXISTING
PD	PROPOSED DOOR TO MATCH EXISTING
BS	SHELTERED BIKE STAND WITH GREENROOF
RWP	RAİNWATER GOODS TO MATCH EXISTING
LGT 1	EXTERNAL WALL DOWNLIGHTER
LGT 2	EXTERNAL PATH DOWNLIGHTER
MG	METAL DRAINAGE GRATING
TNS1	11X11M GARDEN PERGLOA WITH LIVING MEADOW
TF	TIMBER FEATURE TO MATCH EXISTING
—	EXISTING STRUCTURE
—	SITE BOUNDARY
—	EXISTING WALL
—	PROPOSED WALL
▼	SITE & BUILDING ENTRANCE
PS	TIMBER CLAD PREP STORE
WC	TIMBER CLAD WC / STORE
RT	ROOF TILE TO MATCH EXISTING
PB	BRICK WALL TO MATCH EXISTING BUILDING

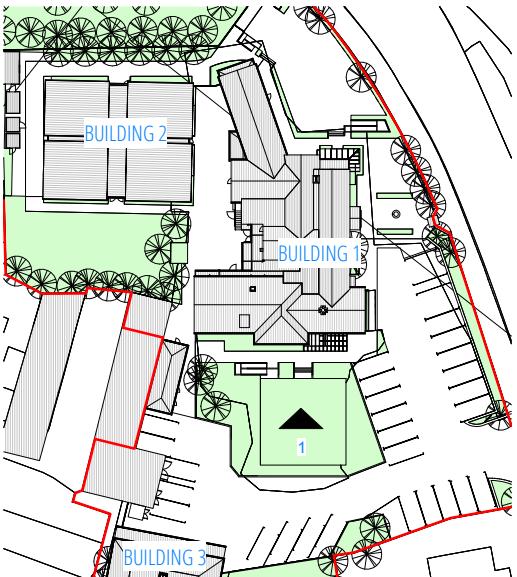

EXTERNAL WORK / JULY 2023  
PLANNING APP 01

FOR CLIENT  
CONFIRM ALL DESIGN WITH CLIENT ON SITE  
BUILDING CONTROL APPROVAL TBC  
ALL DIMENSIONS TO BE CHECKED ON SITE

This drawing is the property of J79 Studio. Copyright is reserved & this drawing is issued on the condition that it is not copied, reproduced, retained or disclosed to any unauthorised person, either wholly or in part, without our consent. Only refer to dimensions shown on drawing. Third parties to check all dimensions on site. Any errors please notify architect in the first instance.

Rev	Date	Note
P1	13-07-23	PLANNING ISSUE
PROJECT		
Tudor lodge Hotel, 50 Field End Road HA5 2QN		
DRAWING TITLE		
PROPOSED FRONT ELEVATION		
STATUS		
PLANNING APPLICATION		
DRAWN BY	Author	CHECKED BY
		Checker

PROJECT NO.	DATE	SCALE
1921	JAN 2023	1:200 @ A3
DRAWING NO.		
A200		
REVISION		
P1		