


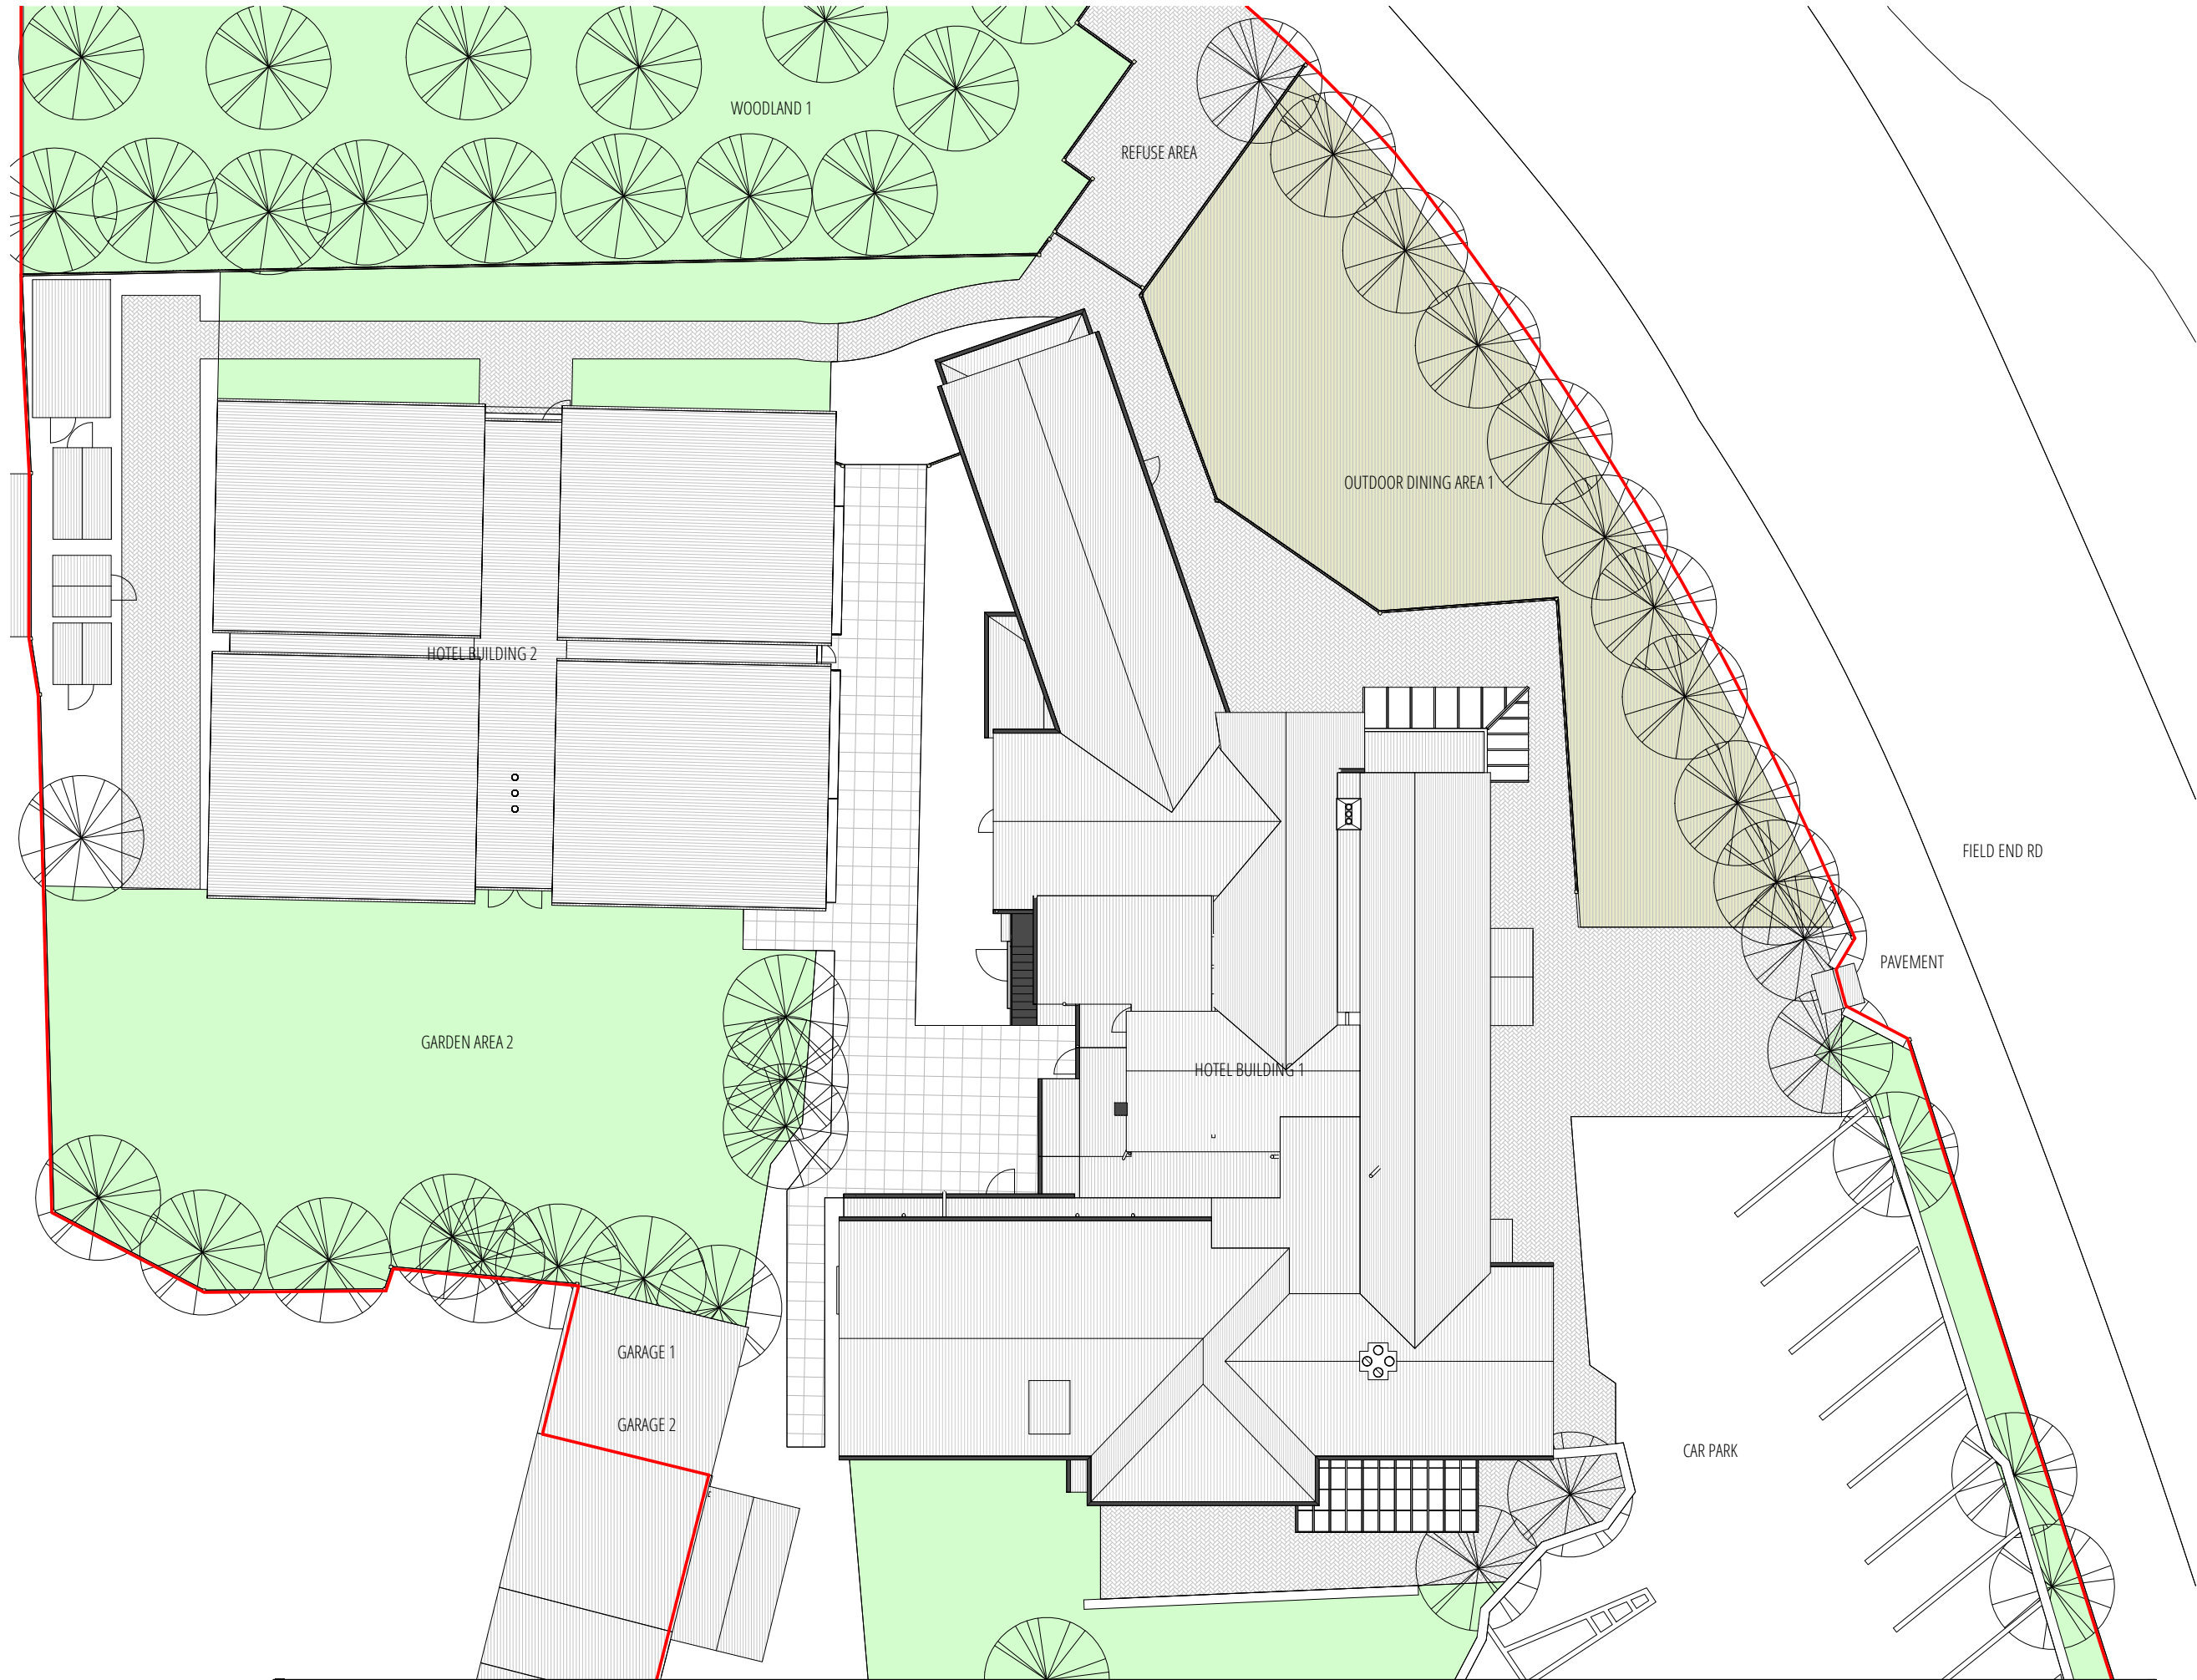

REFER TO DRAWING A14



0 1 1:200@A3 5M

J79 STUDIO
T: +44 (0)7742 071 052
W: info@j79studio.co.uk
Unit 312
Wey House
15 Church Street
Weybridge
KT13 8NA

PLANNING ISSUE 03

FOR CLIENT
CONFIRM ALL DESIGN WITH CLIENT ON SITE
BUILDING CONTROL APPROVAL TBC
ALL DIMENSIONS TO BE CHECKED ON SITE

This drawing is the property of J79 Studio. Copyright is reserved & this drawing is issued on the condition that it is not copied, reproduced, retained or disclosed to any unauthorised person, either wholly or in part, without our consent. Only refer to dimensions shown on drawing. Third parties to check all dimensions on site. Any errors please notify architect in the first instance.

Rev	Date	Note
P1	12-12-22	PLANNING ISSUE
P2	20-03-23	PLANNING ISSUE
P3	11-09-23	PLANNING ISSUE

PROJECT	
Tudor lodge Hotel, 50 Field End Road HA5 2QN	
DRAWING TITLE	
EXISTING ROOF PLAN 2 OF 2	
STATUS	
PLANNING APPLICATION	
DRAWN BY	CHECKED BY
Author	Checker

PROJECT NO.	DATE	SCALE
1921	DEC 2022	1:200 @ A3
DRAWING NO.	REVISION	
A15	P3	