



LEGEND

POD	POD WITH GLASS ROOF	BBQ	BBQ + TIMBER PERGOLA & TILE ROOF
BAR	BAR + TIMBER PERGOLA & TILE ROOF	RWP	RAINWATER GOODS TO MATCH EXISTING
PLT 1	ORNAMENTAL TREE LIGUSTRUM JAPONICUM	LGT 1	EXTERNAL WALL DOWNLIGHTER
PLT 2	ORNAMENTAL TREE BETULA UTILIS	LGT 2	EXTERNAL PATH DOWNLIGHTER
PLT 3	ESTABLISHED HEDGE PHOTINIA 'RED ROBIN'	MG	METAL DRAINAGE GRATING
PLT 4	SHURB LAVENDER HIDCOTE + ROSEMARY	TNS	TIMBER PERGOLA + GLASS ROOF + GLASS SCREEN
PLT 5	LARGE HEDGE CYPRESSUS SEMPERVIRENS	TCC	TIMBER CLAD CABIN
PLT 6	BOX HEDGE BUXUS SEMPERVIRENS		EXISTING STRUCTURE
TF 1	TIMBER FENCES		SITE BODY
TD	PAINTED TIMBER DECKING		EXISTING WALL
PP	PERMEABLE STONE PAVER		PROPOSED WALL
EV	ELECTRICAL VEHICULAR CHARGER		SITE & BUILDING ENTRANCE
PVG	PERMEABLE PAVING	PS	TIMBER CLAD PREP STORE
PW	PROPOSED WINDOW TO MATCH EXISTING	WC	TIMBER CLAD WC / STORE


01 PROPOSED FRONT S/W ELEVATION

-200 @ A3



02 PROPOSED FRONT S/W ELEVATION

1:100 @ A3

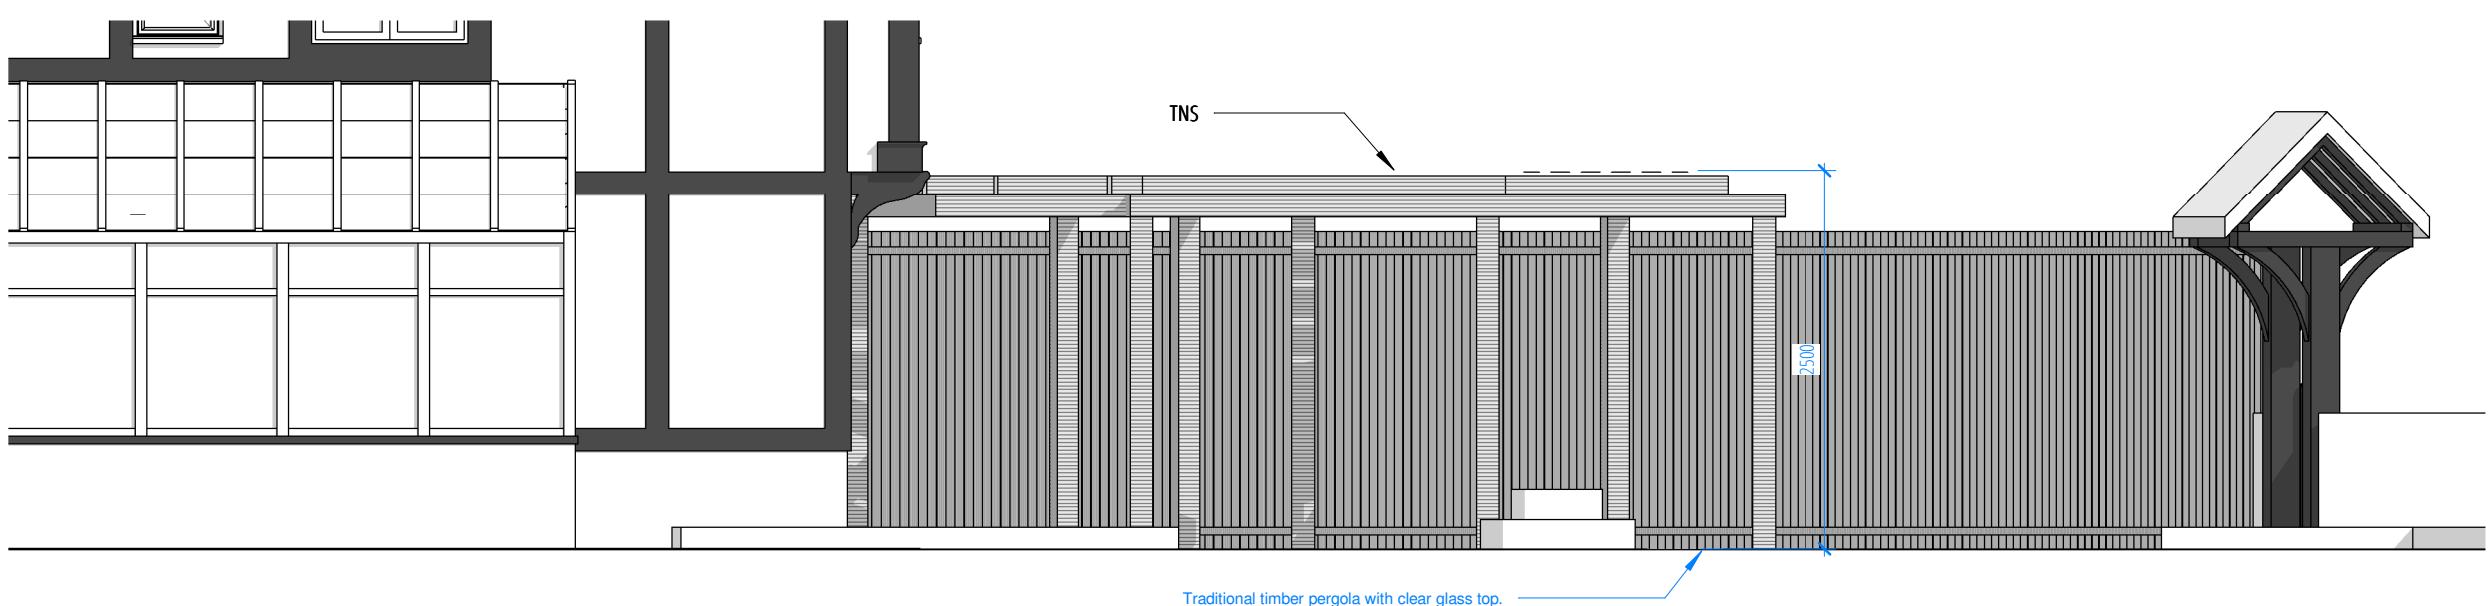

03 PROPOSED FRONT S/W ELEVATION

05 PRO
1:50 @ A3

Traditional timber pergola with clear glass top. —

EXTERNAL AREA PLANNING APPLICATION 3

PROJECT NO.	DATE	SCALE
1921	JAN 2023	1:200 @ A3
DRAWING NO.	A200	REVISION
		P1

+44 (0)7742 071 052

OR CLIENT
CONFIRM ALL DESIGN WITH CLIENT ON SITE
BUILDING CONTROL APPROVAL TBC

ALL DIMENSIONS TO BE CHECKED ON SITE
This drawing is the property of J79 Studio. Copyright is reserved & this drawing is
issued on the condition that it is not copied, reproduced, retained or disclosed to
any unauthorised person, either wholly or in part, without our consent. Only refer to
dimensions shown on drawing. Third parties to check all dimensions on site.

Any errors please notify architect in the first instance.		
Rev	Date	Note
1	08-01-23	PLANNING ISSUE

PROJECT

Tudor lodge Hotel, 50 Field End Road HA5 2QN

DRAWING TITLE

PROPOSED FRONT ELEVATION

STATUS

PLANNING APPLICATION

DRAWN BY

Author

CHECKED BY

Checker

JECT NO.	DATE	SCALE
1921	JAN 2023	1:200 @ A3
DRAWING NO.	A200	REVISION P1