

02 PROPOSED REAR ELEVATION

1:100 @ A3

0 1 1:100 @ A3 5M

J 79 STUDIO [REDACTED]

T: +44 (0)7742 071 052  
W: info@j79studio.co.uk

Unit 312  
Wey House  
15 Church Street  
Weybridge  
KT13 8NA

PLANNING ISSUE 01

FOR CLIENT  
CONFIRM ALL DESIGN WITH CLIENT ON SITE  
BUILDING CONTROL APPROVAL TBC  
ALL DIMENSIONS TO BE CHECKED ON SITE

This drawing is the property of J79 Studio. Copyright is reserved & this drawing is issued on the condition that it is not copied, reproduced, retained or disclosed to any unauthorised person, either wholly or in part, without our consent. Only refer to dimensions shown on drawing. Third parties to check all dimensions on site. Any errors please notify architect in the first instance.

Rev Date Note  
P1 16-10-24 PLANNING ISSUE

PROJECT  
Tudor Lodge Hotel, 50 Field End Road HA5 2QN

DRAWING TITLE  
PROPOSED ELEVATION 2 OF 2

STATUS  
PLANNING APPLICATION - MAR 2024

DRAWN BY Author CHECKED BY Checker




03 KEY PLAN

1:500 @ A3



02 PROPOSED SIDE / NW ELEVATION

1:100 @ A3

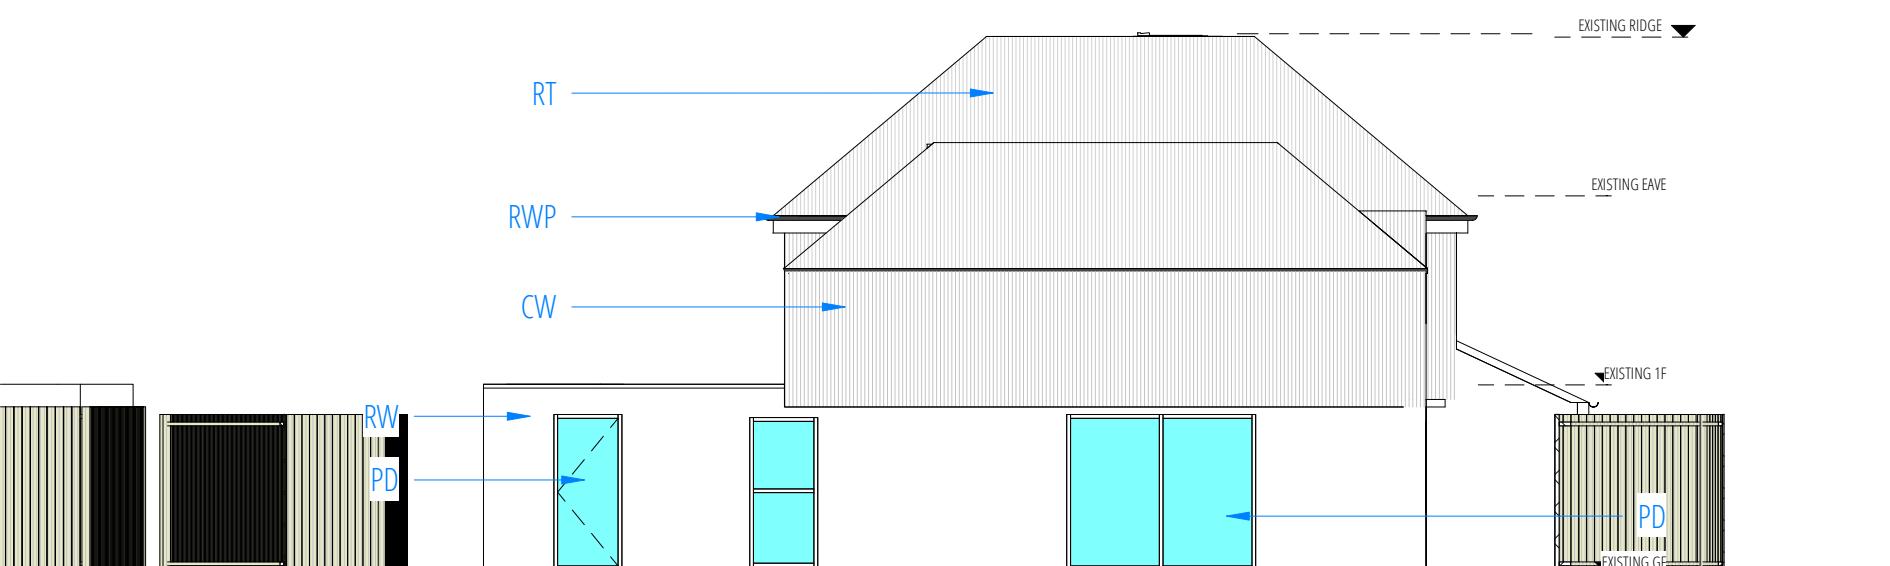

HOTEL BUILDING 3 APPLICATION

PROJECT NO. DATE SCALE  
1921 SEP 2024 1:200 @ A3  
1:100 @ A3

DRAWING NO. REVISION  
A201 P1