


01 TUDOR SUITE WINDOW SECTION A-A
1:10 @ A3


02 TUDOR SUITE WINDOW ELEVATION
1:10 @ A3



03 EXISTING TUDOR SUITE WINDOW PHOTO
1:10 @ A3

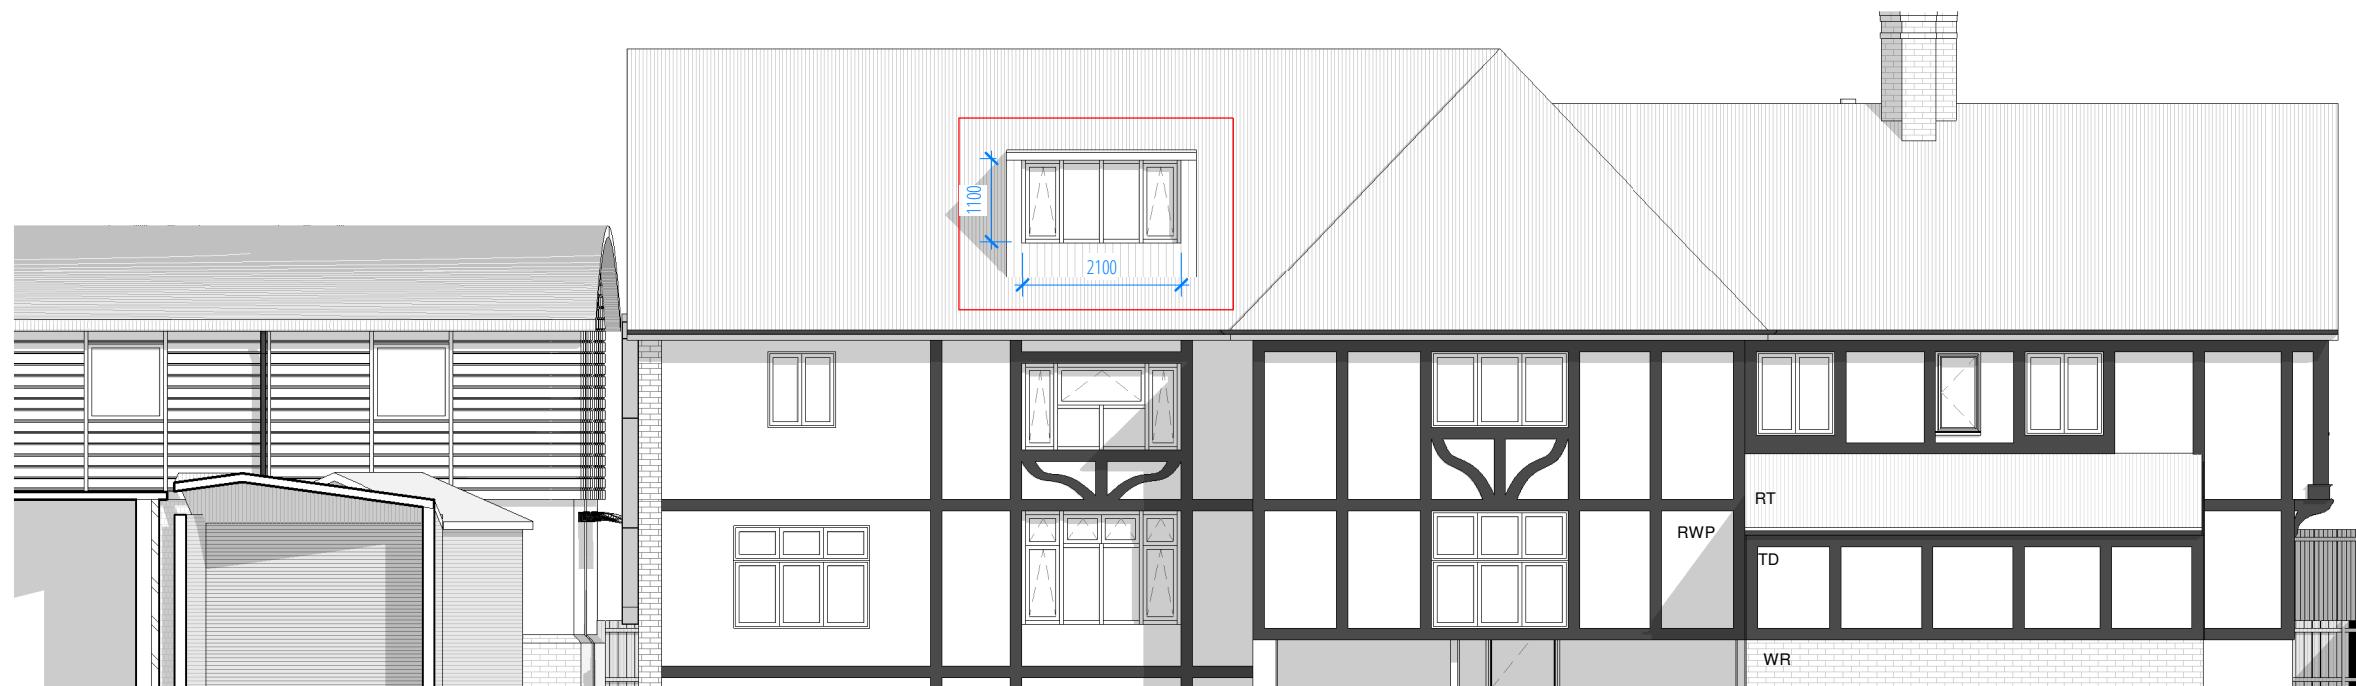

04 PROPOSED FRONT ELEVATION
1:100 @ A3

 

J 79 STUDIO

T: +44 (0)7742 071 052

W: info@j79studio.co.uk

Unit 312

Wey House

15 Church Street

Weybridge

KT13 8NA

PLANNING CONDITION ISSUE 01

FOR CLIENT
CONFIRM ALL DESIGN WITH CLIENT ON SITE
BUILDING CONTROL APPROVAL TBC

ALL DIMENSIONS TO BE CHECKED ON SITE
This drawing is the property of J79 Studio. Copyright is reserved & this drawing is issued on the condition that it is not copied, reproduced, retained or disclosed to any unauthorised person, either wholly or in part, without our consent. Only refer to dimensions shown on drawing. Third parties to check all dimensions on site. Any errors please notify architect in the first instance.

Rev	Date	Note
P1	11-03-24	PLANNING CONDITION ISSUE

PROJECT
Tudor Lodge Hotel, 50 Field End Road HA5 2QN

DRAWING TITLE
DORMER WINDOW DETAIL

STATUS
PLANNING CONDITION DISCHARGE

DRAWN BY Author CHECKED BY Checker

PROJECT NO. DATE SCALE
1921 FEB 2024 11/03/2024

DRAWING NO. REVISION
T208 P1