


01 PROPOSED FRONT EAST ELEVATION  
1:100 @ A3

ALL BUILDING DIMENSION ARE INDICTIVE SUBJECT TO SITE SURVEY BY CONTRACTOR	
LEGEND	
SU	BUILT-IN STORAGE UNIT
W	WARDROB
RL	PROPOSED ROOFLIGHT
—	INDICATIVE STEEL (SE DESIGN)
—	SITE BOUNDARY
▒	EXISTING WALL
▒	PROPOSED WALL
▼	SITE & BUILDING ENTRANCE
PW	PROPOSED TIMBER WINDOW
PD	PROPOSED TIMBER DOOR
CW	ROOF TILE CLADDING MATCH EXISTING
RT	ROOF TILE TO MATCH EXISTING
RW	WHITE RENDER WALL
EL	EXTERNAL DOWNLIGHTER
RWP	HOPPER / GUTTER / PIPE MATCH EXISTING

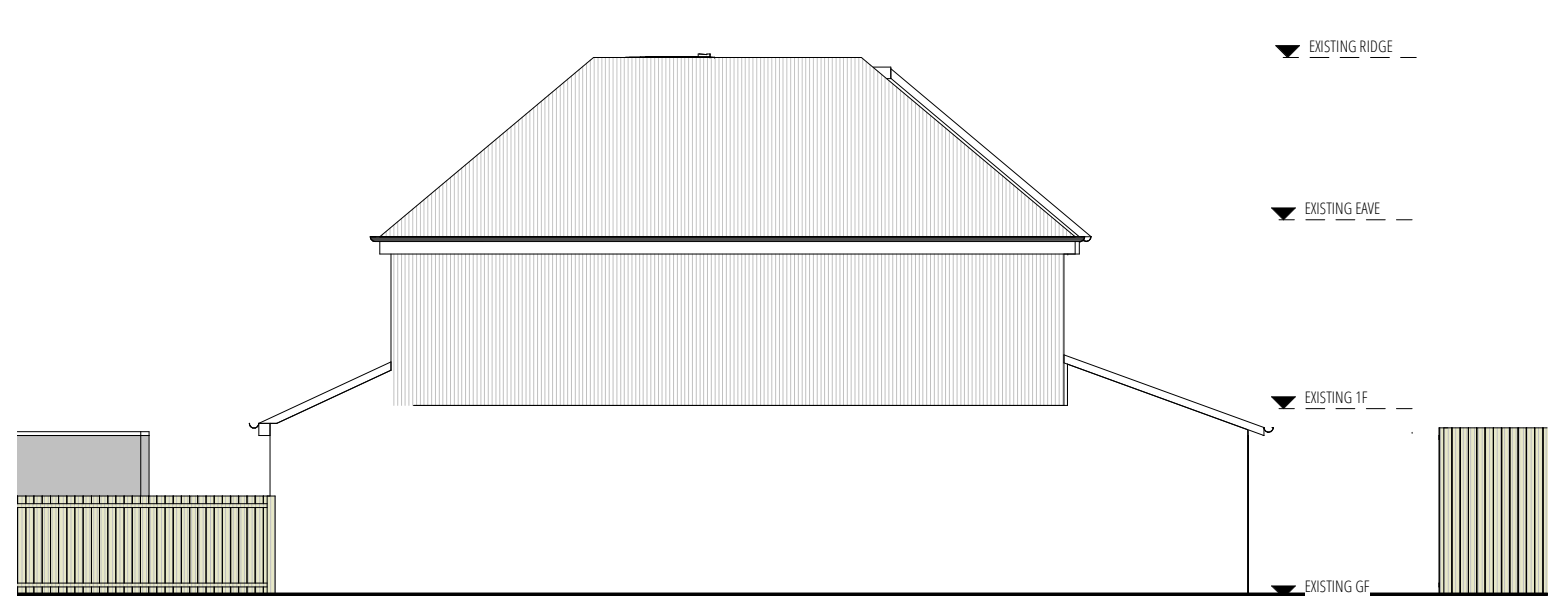

02 PROPOSED WEST SIDE ELEVATION  
1:100 @ A3



03 KEY PLAN  
1:500 @ A3

0 1 1:100@A3 5M

**J79 STUDIO**

T: +44 (0)7742 071 052  
W: info@j79studio.co.uk

Unit 312  
Wey House  
15 Church Street  
Weybridge  
KT13 8NA

**PLANNING ISSUE 01**

FOR CLIENT  
**CONFIRM ALL DESIGN WITH CLIENT ON SITE**  
**BUILDING CONTROL APPROVAL TBC**  
**ALL DIMENSIONS TO BE CHECKED ON SITE**

This drawing is the property of J79 Studio. Copyright is reserved & this drawing is issued on the condition that it is not copied, reproduced, retained or disclosed to any unauthorised person, either wholly or in part, without our consent. Only refer to dimensions shown on drawing. Third parties to check all dimensions on site. Any errors please notify architect in the first instance.

Rev	Date	Note
P1	27-02-24	PLANNING ISSUE
PROJECT		
Tudor lodge Hotel, 50 Field End Road HA5 2QN		
DRAWING TITLE		
PROPOSED ELEVATION 1 OF 2		
STATUS		
PLANNING APPLICATION - MAR 2024		
DRAWN BY		CHECKED BY
Author		Checker

PROJECT NO.	DATE	SCALE
1921	FEB 2024	1:200 @ A3 1:100 @ A3
DRAWING NO.	REVISION	
A200	P1	

HOTEL BUILDING 4 APPLICATION