




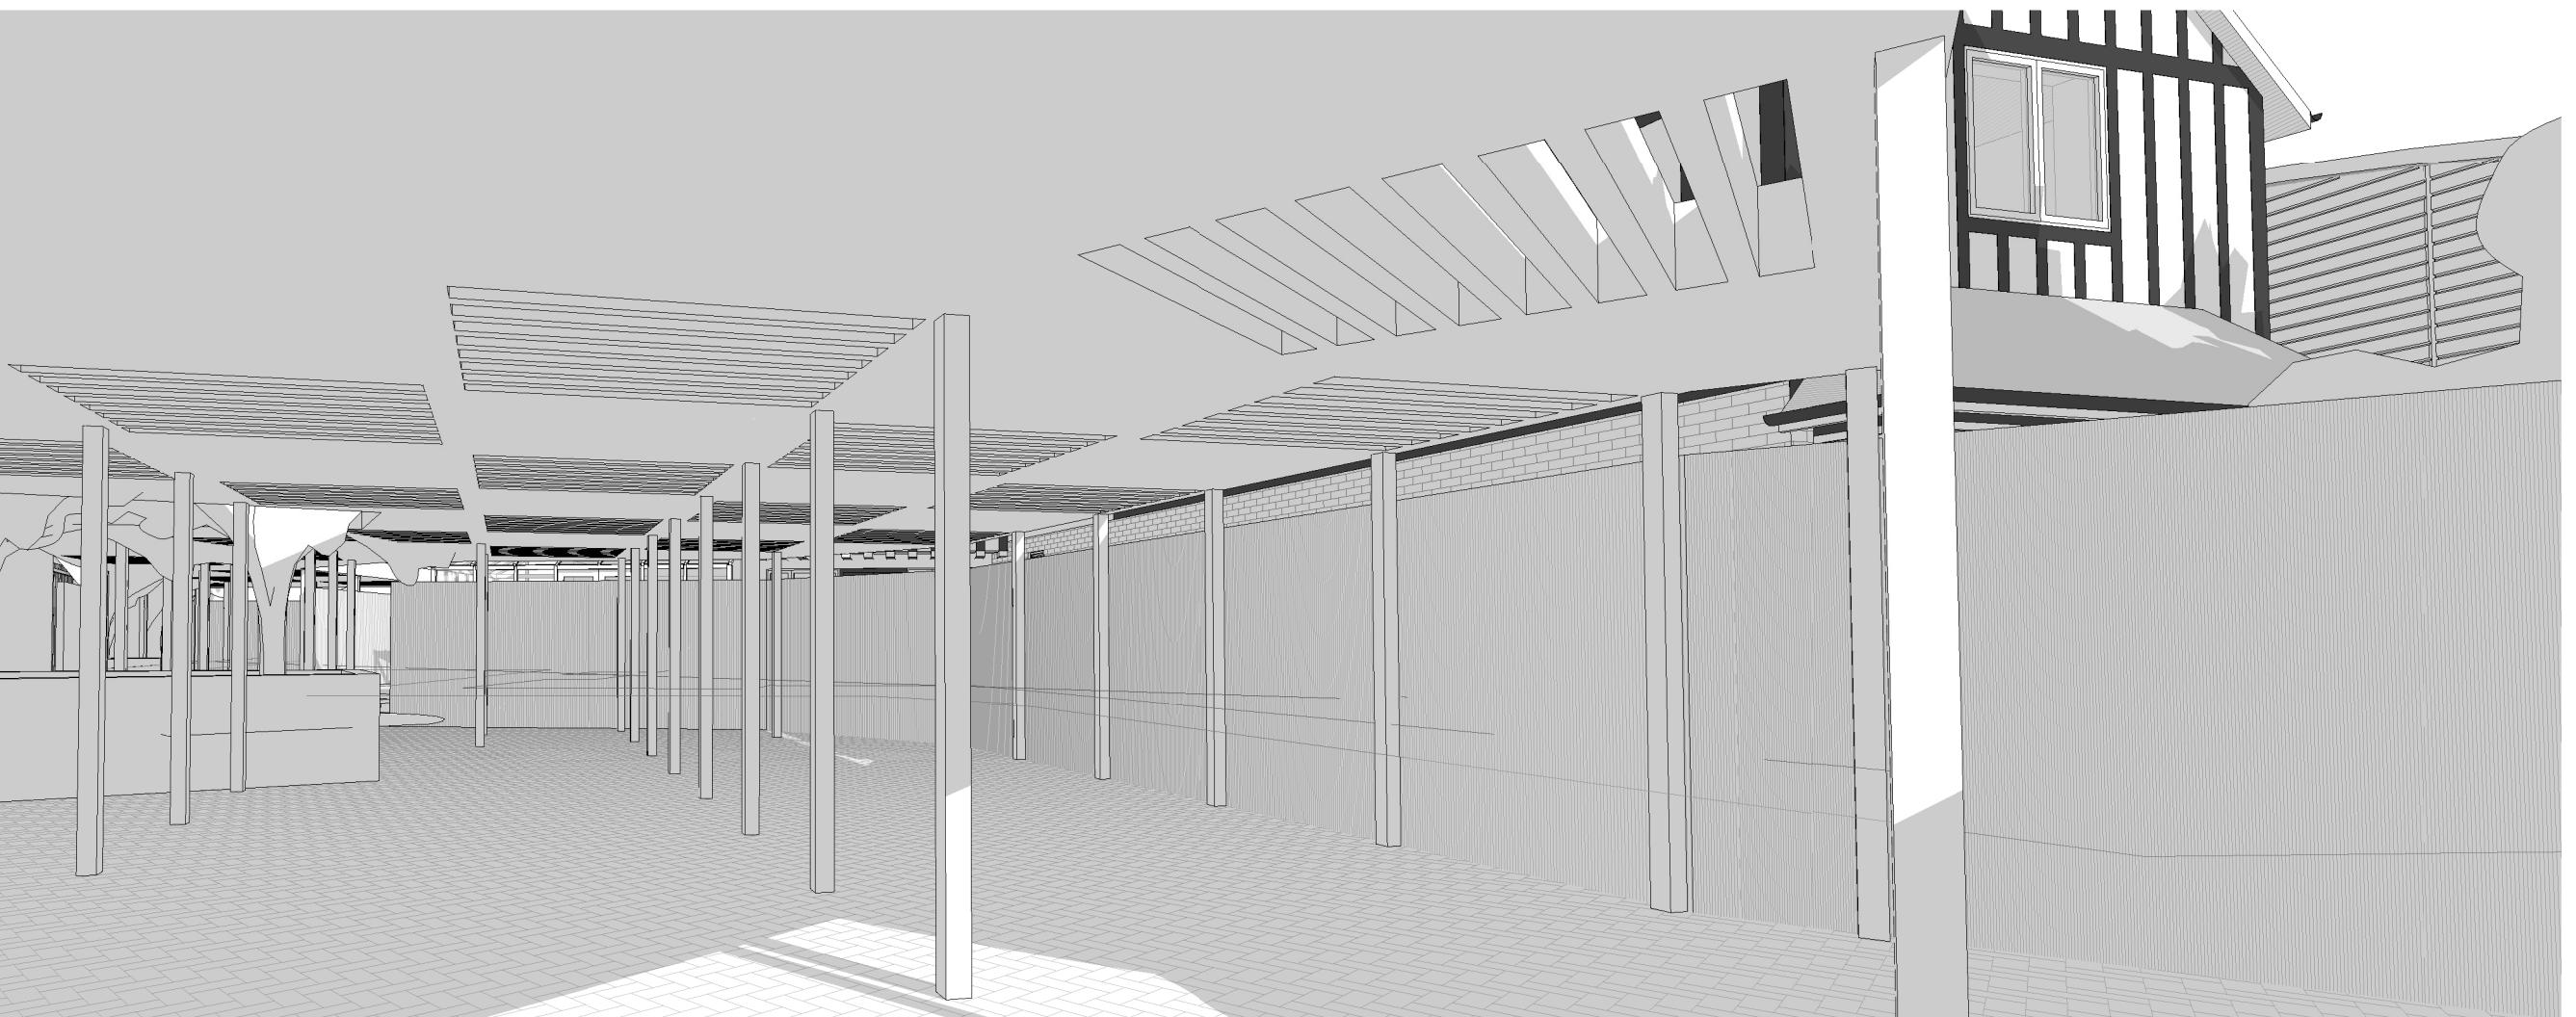

01 PROPOSED REAR / NORTH ELEVATION  
1:200 @ A3

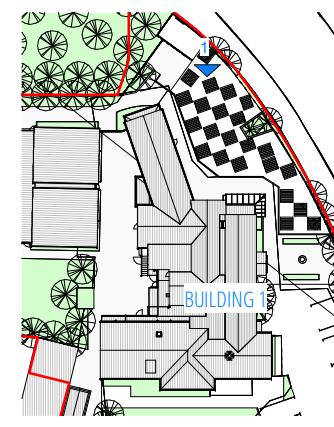

02 PROPOSED REAR / NORTH ELEVATION VIEW 1  
1:100 @ A3

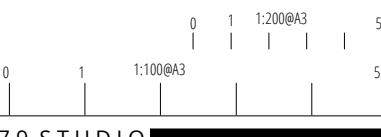

J79 STUDIO

T: +44 (0)7742 071 052

W: info@j79studio.co.uk

Unit 312  
Wey House  
15 Church Street  
Weybridge  
KT13 8NA

TEMP PLANNING APP 01

FOR CLIENT  
CONFIRM ALL DESIGN WITH CLIENT ON SITE  
BUILDING CONTROL APPROVAL TBC

ALL DIMENSIONS TO BE CHECKED ON SITE

This drawing is the property of J79 Studio. Copyright is reserved & this drawing is issued on the condition that it is not copied, reproduced, retained or disclosed to any unauthorised person, either wholly or in part, without our consent. Only refer to dimensions shown on drawing. Third parties to check all dimensions on site. Any errors please notify architect in the first instance.

Rev	Date	Note
P1	05-04-24	TEMP PLANNING ISSUE

PROJECT

Tudor Lodge Hotel, 50 Field End Road HA5 2QN

DRAWING TITLE  
PROPOSED REAR ELEVATION

STATUS  
PLANNING APPLICATION

DRAWN BY  
Author

CHECKED BY  
Checker

PROJECT NO.	DATE	SCALE
1921	APR 2024	1:200 @ A3 1:100 @ A3
DRAWING NO.	REVISION	
A202	P1	