


LEGEND	
PP	STONE PAVER
TF	TIMBER FENCE
RWP	RAINWATER GOODS TO MATCH EXISTING
LGT 1	EXTERNAL WALL DOWNLIGHTER
LGT 2	EXTERNAL PATH DOWNLIGHTER
MG	METAL DRAINAGE GRATING
TNS1	TIMBER PERGOLA
TF	TIMBER FEATURE TO MATCH EXISTING
---	EXISTING STRUCTURE
---	SITE BOUNDARY
---	EXISTING WALL
---	PROPOSED WALL
▼	SITE & BUILDING ENTRANCE
PS	TIMBER CLAD PREP STORE
WC	TIMBER CLAD WC / STORE
RT	ROOF TILE TO MATCH EXISTING
PB	BRICK WALL TO MATCH EXISTING BUILDING

03 KEY PLAN
1:500 @ A3



01 PROPOSED REAR / NORTH ELEVATION
1:200 @ A3

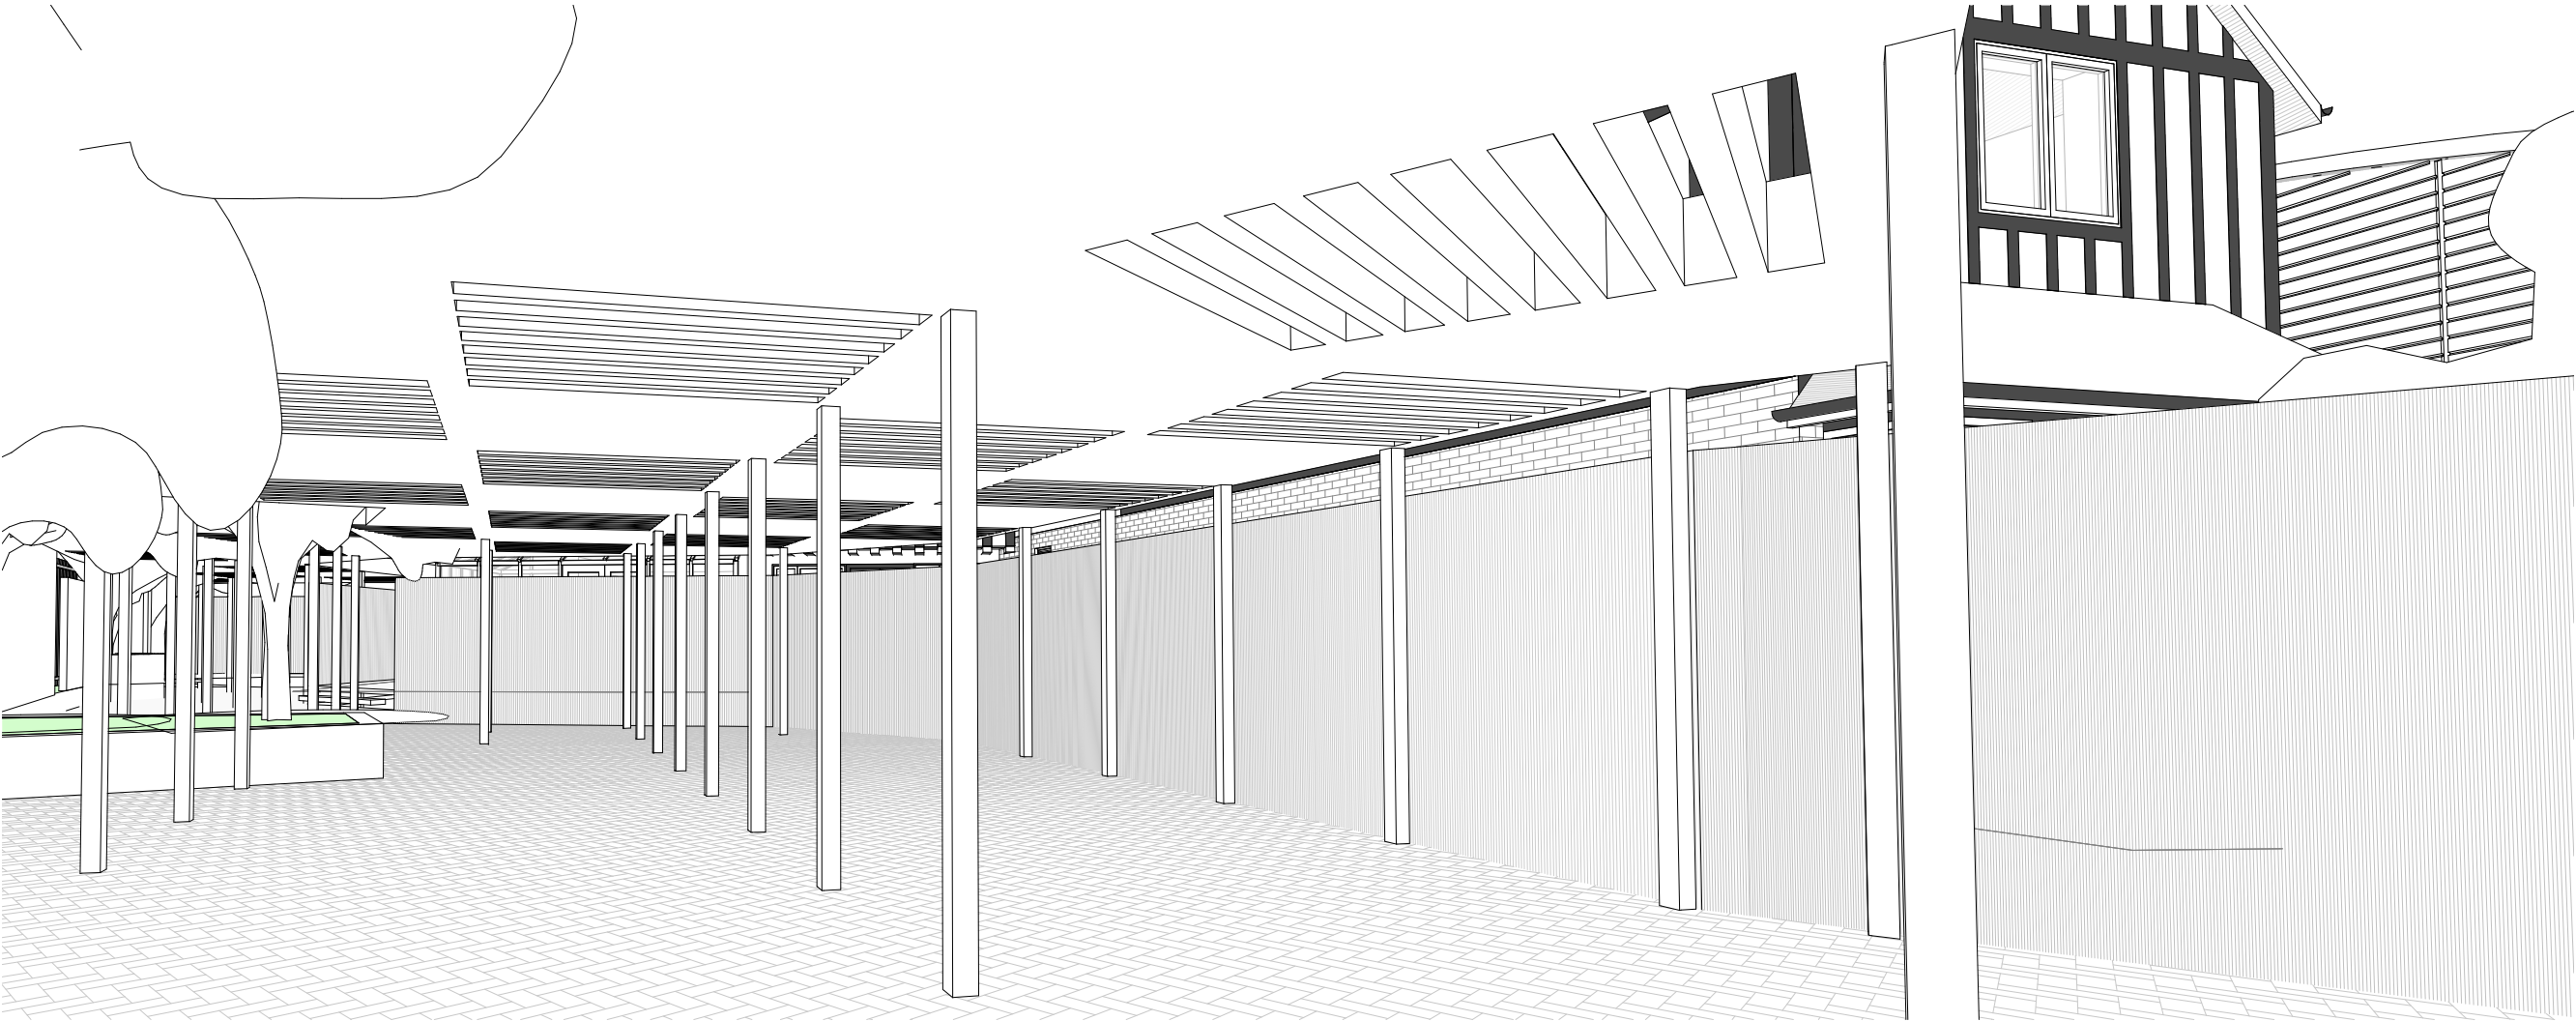

02 PROPOSED REAR / NORTH ELEVATION VIEW 1
1:100 @ A3



J79 STUDIO

T: +44 (0)7742 071 052
W: info@j79studio.co.uk

Unit 312
Wey House
15 Church Street
Weybridge
KT13 8NA

TEMP PLANNING APP 01

FOR CLIENT

CONFIRM ALL DESIGN WITH CLIENT ON SITE
BUILDING CONTROL APPROVAL TBC
ALL DIMENSIONS TO BE CHECKED ON SITE

This drawing is the property of J79 Studio. Copyright is reserved & this drawing is issued on the condition that it is not copied, reproduced, retained or disclosed to any unauthorised person, either wholly or in part, without our consent. Only refer to dimensions shown on drawing. Third parties to check all dimensions on site. Any errors please notify architect in the first instance.

Rev	Date	Note
P1	05-04-24	TEMP PLANNING ISSUE
PROJECT		
Tudor lodge Hotel, 50 Field End Road HA5 2QN		
DRAWING TITLE		
PROPOSED NORTH ELEVATION		
STATUS		
PLANNING APPLICATION		
DRAWN BY		
Author		
CHECKED BY		
Checker		

PROJECT NO.	DATE	SCALE
1921	APR 2024	1:200 @ A3 1:100 @ A3
DRAWING NO.		REVISION
A202		P1