





01 EXISTING FRONT ELEVATION  
1:100 @ A3

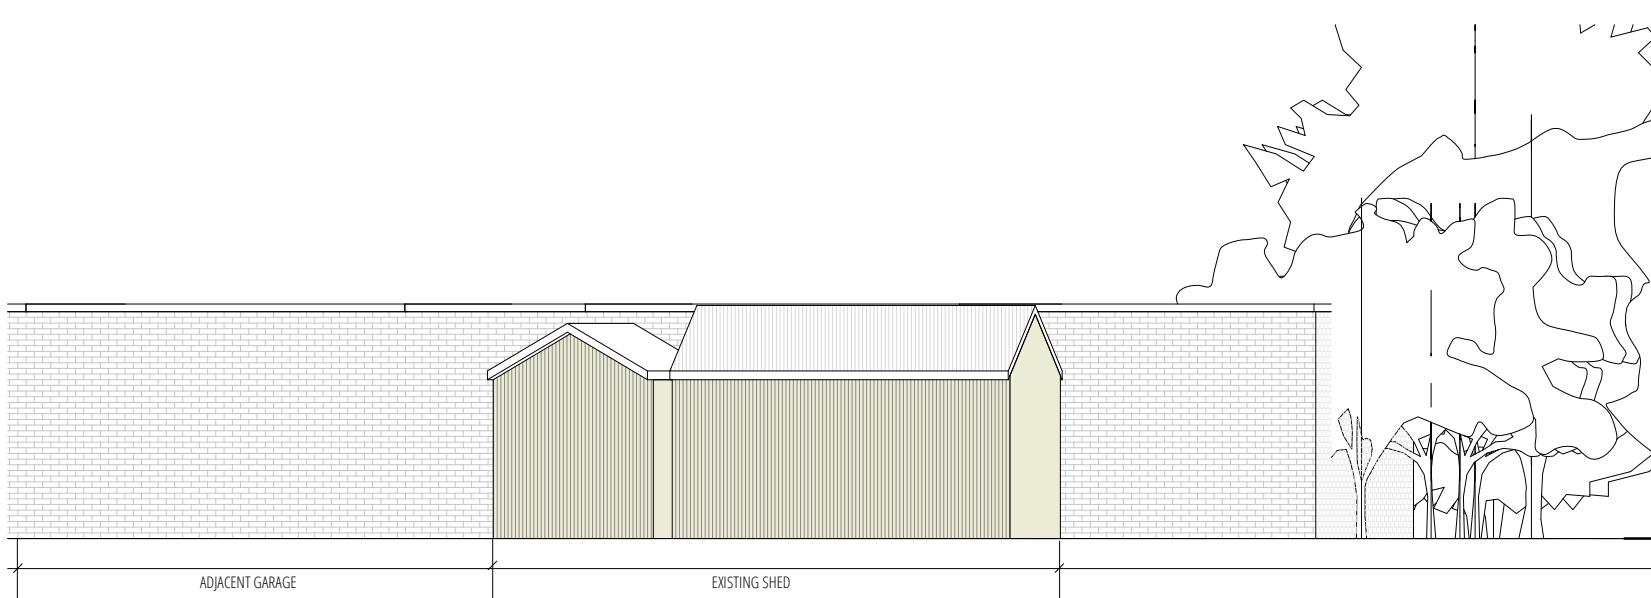

02 EXISTING WEST ELEVATION  
1:100 @ A3

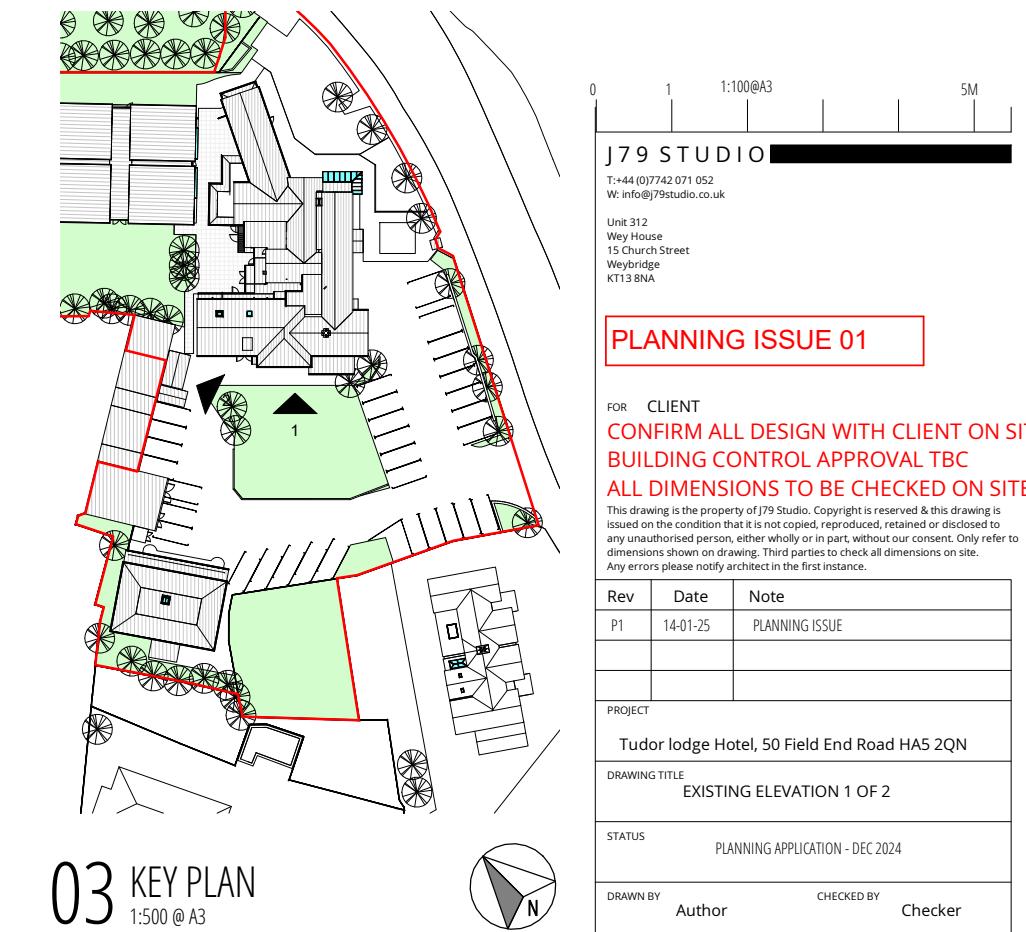

03 KEY PLAN  
1:500 @ A3

OUTBUILDING APPLICATION

PROJECT NO.	DATE	SCALE
1921	JAN 2024	1:200 @ A3 1:100 @ A3
DRAWING NO.		REVISION
A20		P1