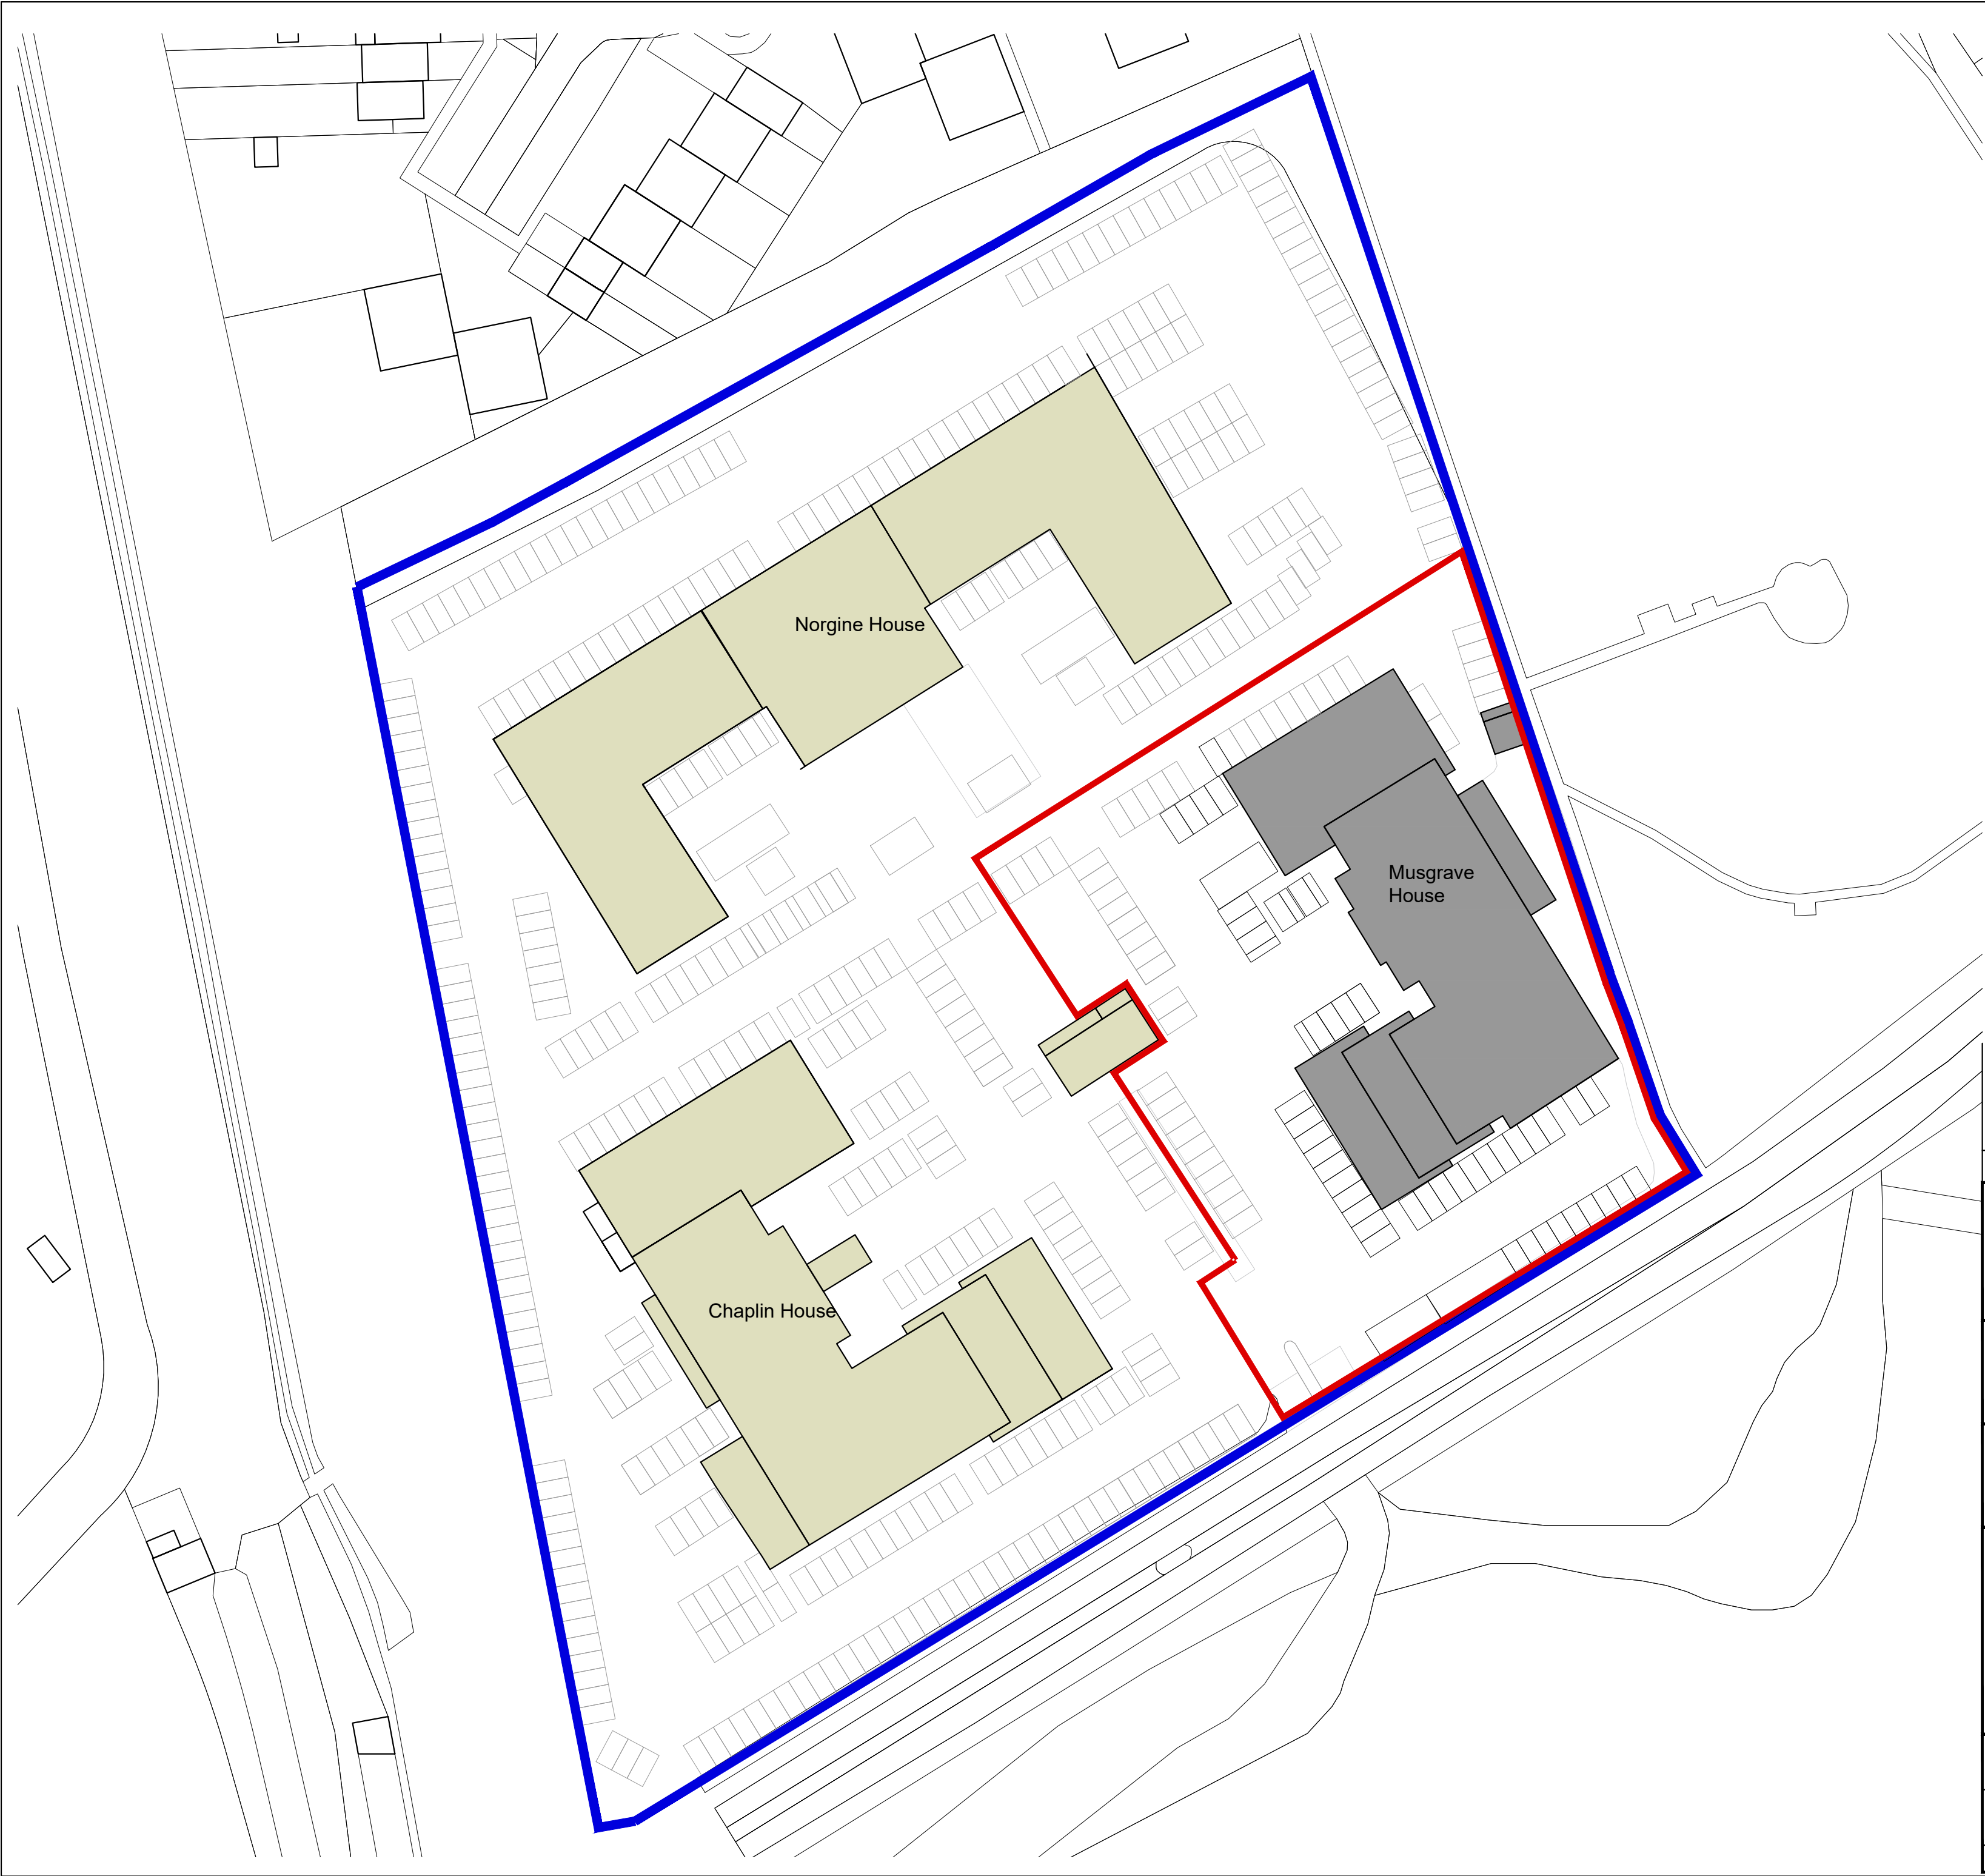


0 5 10 20 40m

PROPOSED

THIS DRAWING IS NOT TO BE SCALED, ONLY FIGURED DIMENSIONS ARE TO BE FOLLOWED (UNLESS THE DRAWING IS PART OF A PLANNING APPLICATION). CONTRACTORS ARE TO CHECK ALL DIMENSIONS BEFORE WORK COMMENCES, AND REFER ANY APPARENT DISCREPANCY TO THE ARCHITECT.

THIS DRAWING IS THE SOLE PROPERTY OF M.R PARTNERSHIP LIMITED, AND MAY NOT BE COPIED OR REPRODUCED IN ANY MANNER WHATSOEVER WITHOUT THE OWNERS WRITTEN CONSENT. (c) COPYRIGHT.

PROJECT **Musgrave House, Widewater Place
Moorhall road, Uxbridge
London W1**

DRAWING **Proposed
Location Plan - Musgrave House**



41-42 FOLEY STREET, LONDON W1W 7TS
T: +(0) 207 253 2526 / +(0)207 631 5405
E: mail@ch-architects.com / info@mrpartnership.co.uk
www.ch-architects.com / www.mrpartnership.co.uk

DATE: 24/05/2021	SCALE: 1:1250@A4	DRAWN: CAD
------------------	------------------	------------

DWG No: 3155_061	REV. No: /
------------------	------------

FILE: 3155-SITE PLANS-MUSGRAVE.dwg