



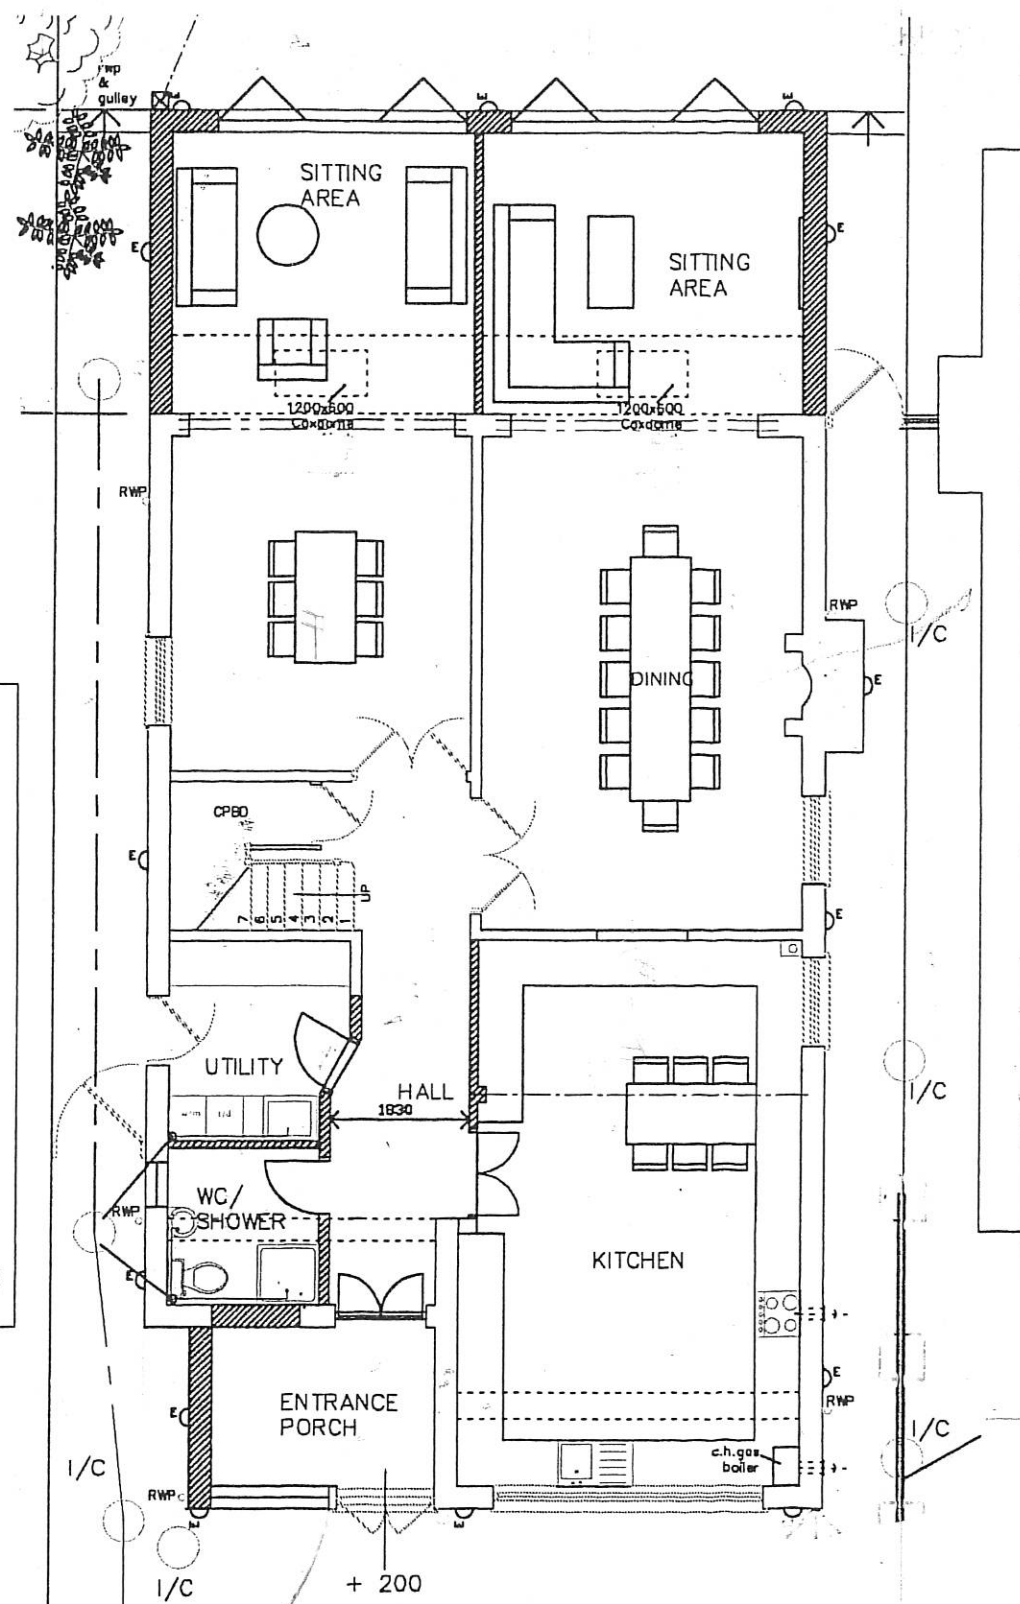

GROUND FLOOR.

SCALE 1:100

EXISTING FLOOR PLANS.

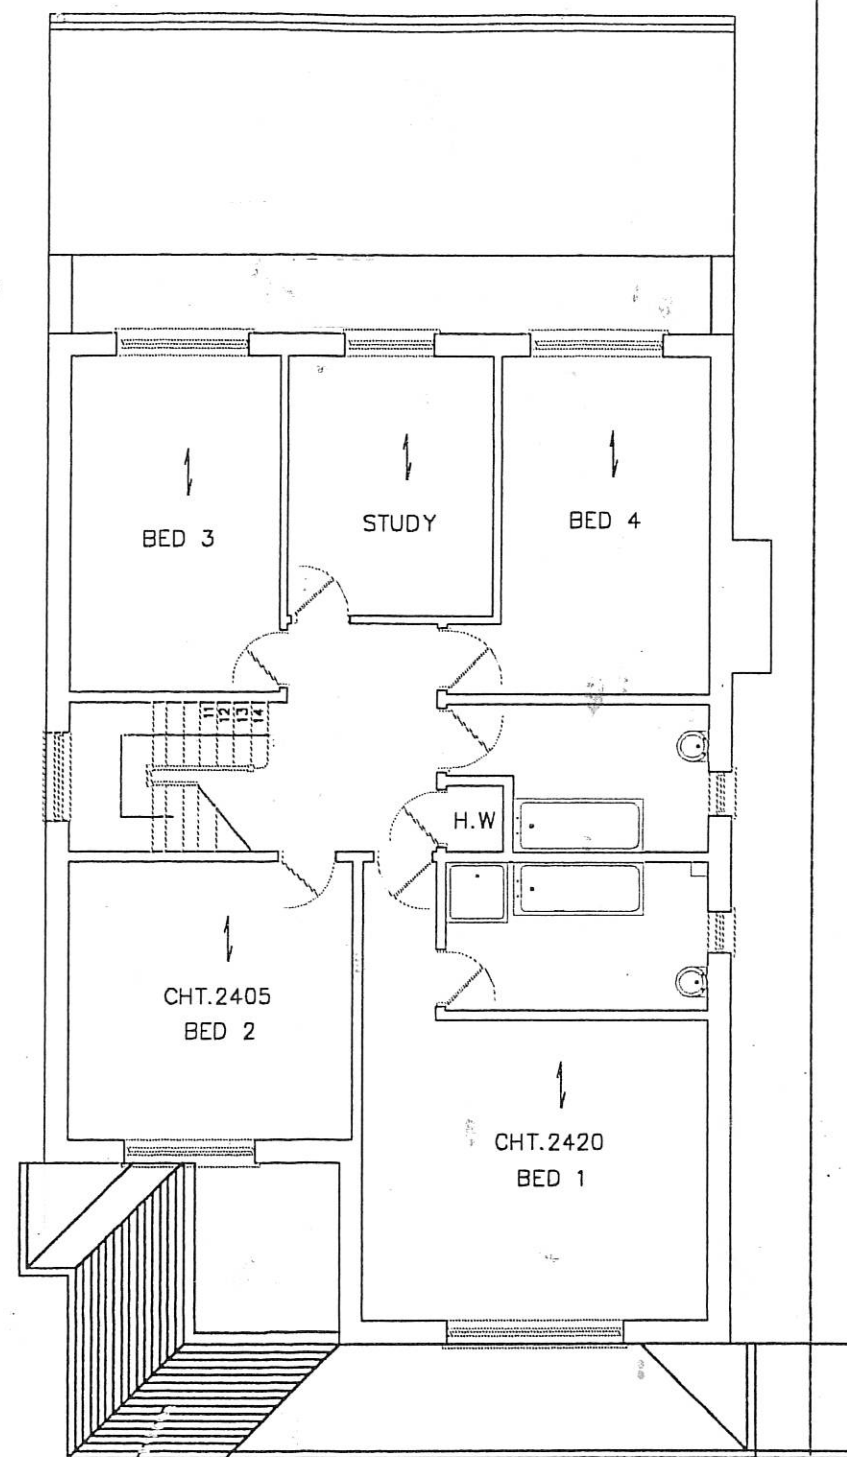

FIRST FLOOR.

CLIENT Mr. Kugendra  
PROJECT 121 Ducks Hill Road, North Wood HA6 2SQ  
DWG TITLE Existing Floor Plans

**BARRY J MILLS LTD**

Tel : 01202 290469 barryjmillsd@gmail.com

Wessex House  
St. Leonards Road  
Bournemouth BH8 8QS

DATE 11.03.22

A3 size SCALE 1:100

Architectural & Planning Consultant

DWG NO J.07.2022-02