



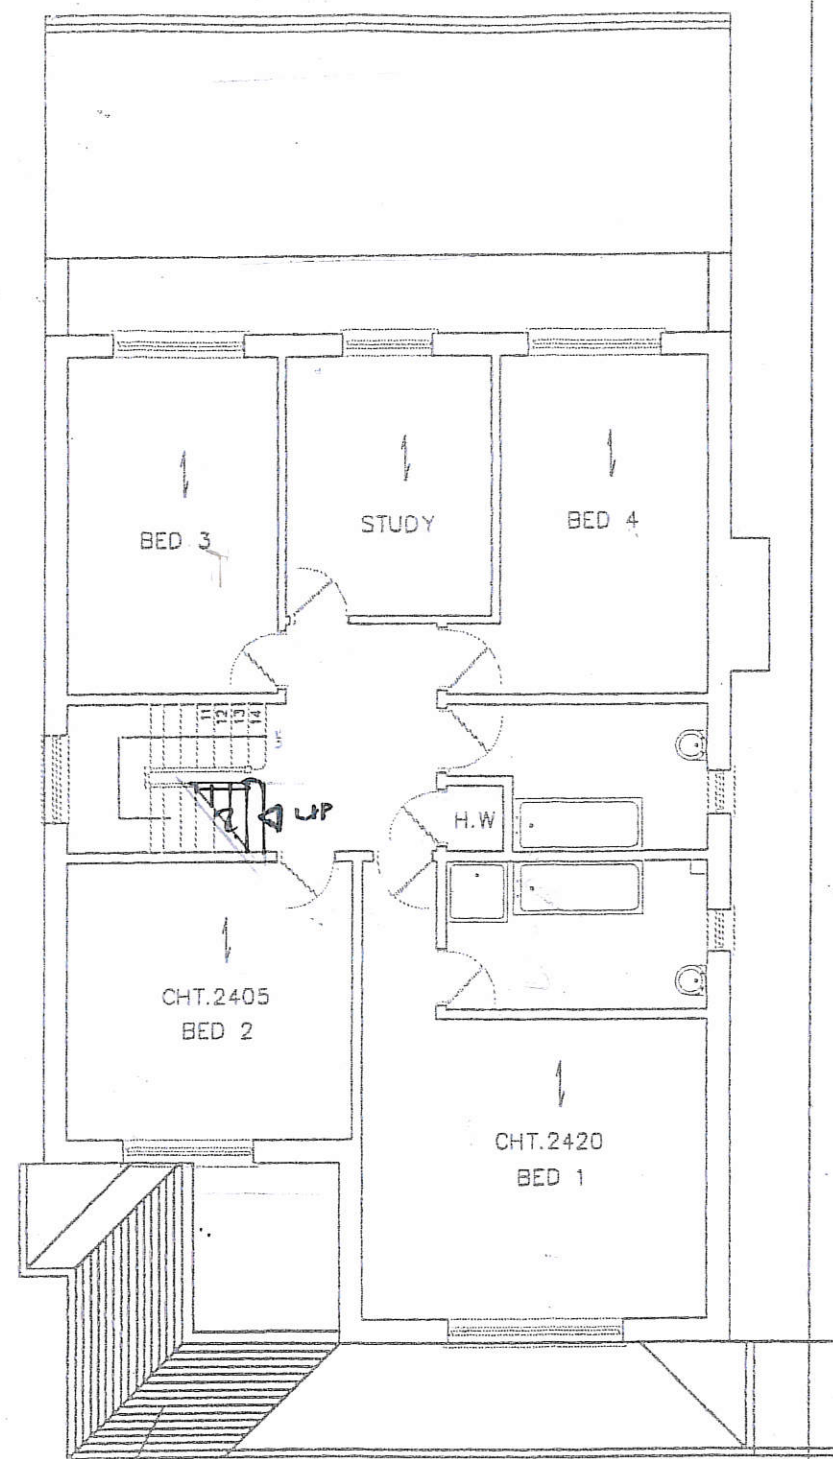

FIRST FLOOR.

SCALE. 1:100

PROPOSED FLOOR PLANS.

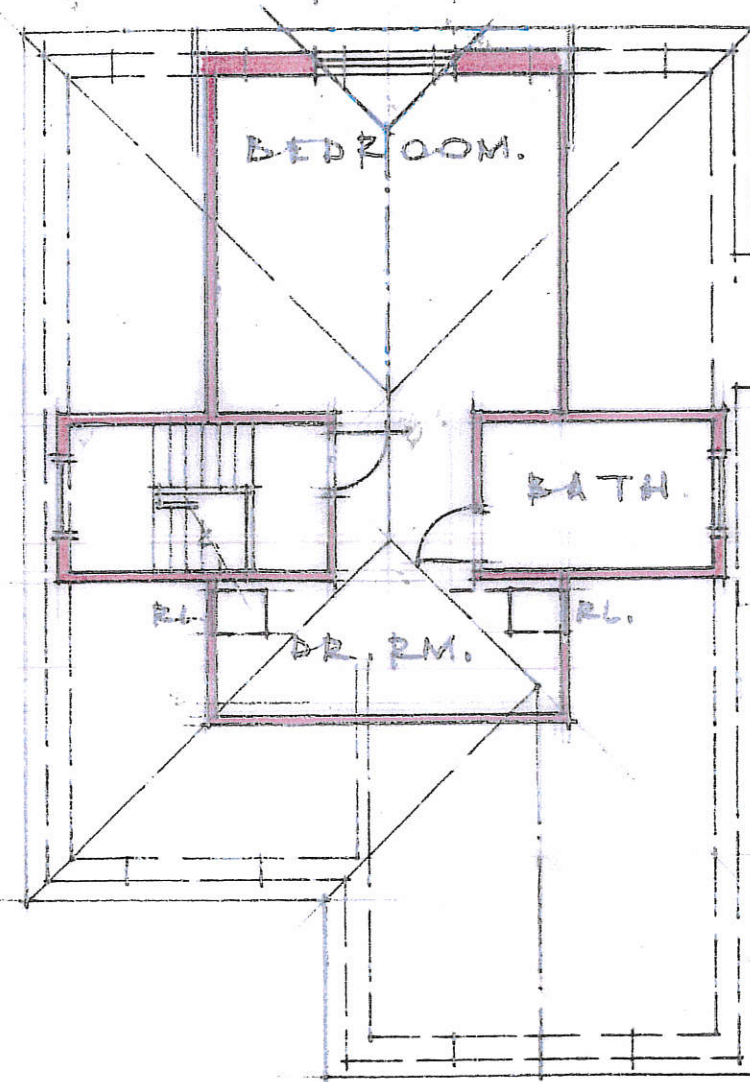

SECOND FLOOR.

REV A: SECOND FLOOR REVISED.

CLIENT Mr. Kugendra
PROJECT 121 Ducks Hill Road, North Wood HA6 2SQ
DWG TITLE Proposed Floor Plans

BARRY J MILLS LTD

Tel : 01202 290469 barryjmillsLtd@gmail.com

Wessex House
St Leonards Road
Bournemouth BH8 8QS

DATE 11.03.22

A3 size SCALE 1:100

Architectural & Planning Consultant

DWG NO J.07.2022-04