



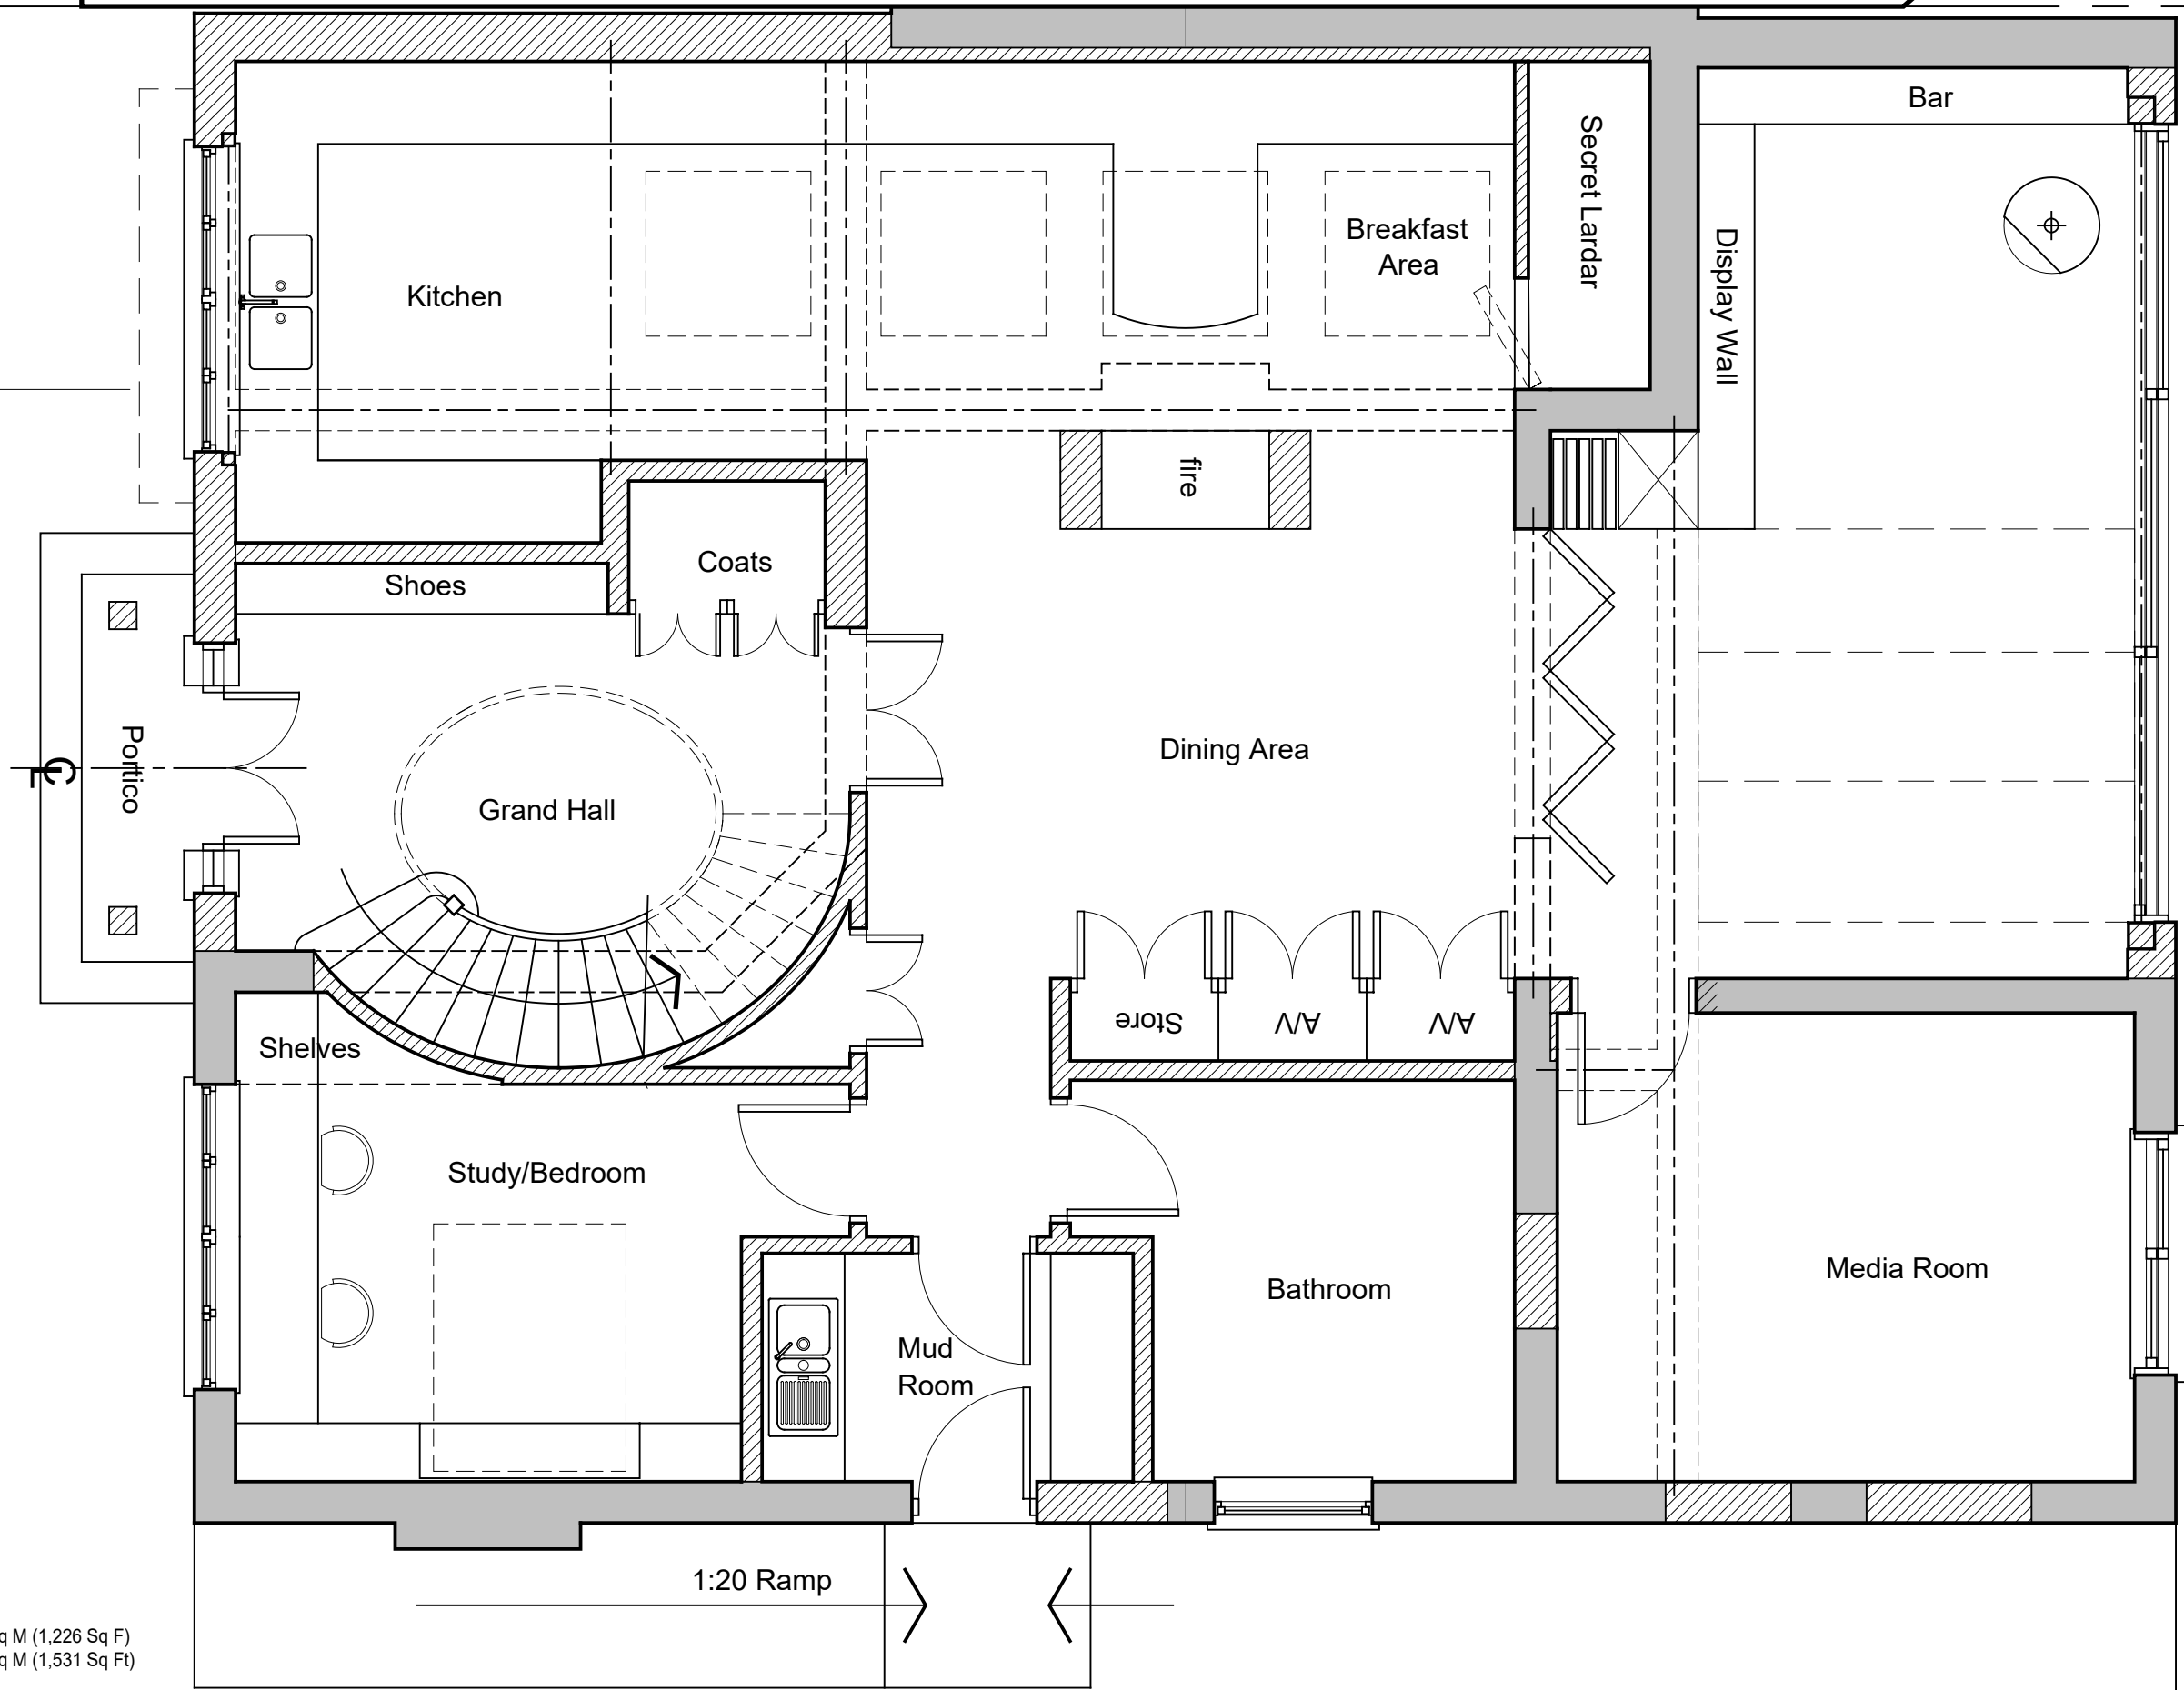

EXISTING GIFA: 113.9 Sq M (1,226 Sq F)
PROPOSED GIFA: 142.2 Sq M (1,531 Sq Ft)

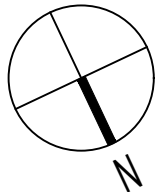

Client:
D RANA & H SANDHU



Project:
25 ST MARTINS APPROACH
Title:
PROPOSED GROUND FLOOR PLAN

Scale: 1:50@A3/1:25@A1	Project No: 1186	Drawing No: 1186 (P-) 200	Rev:
---------------------------	---------------------	------------------------------	------