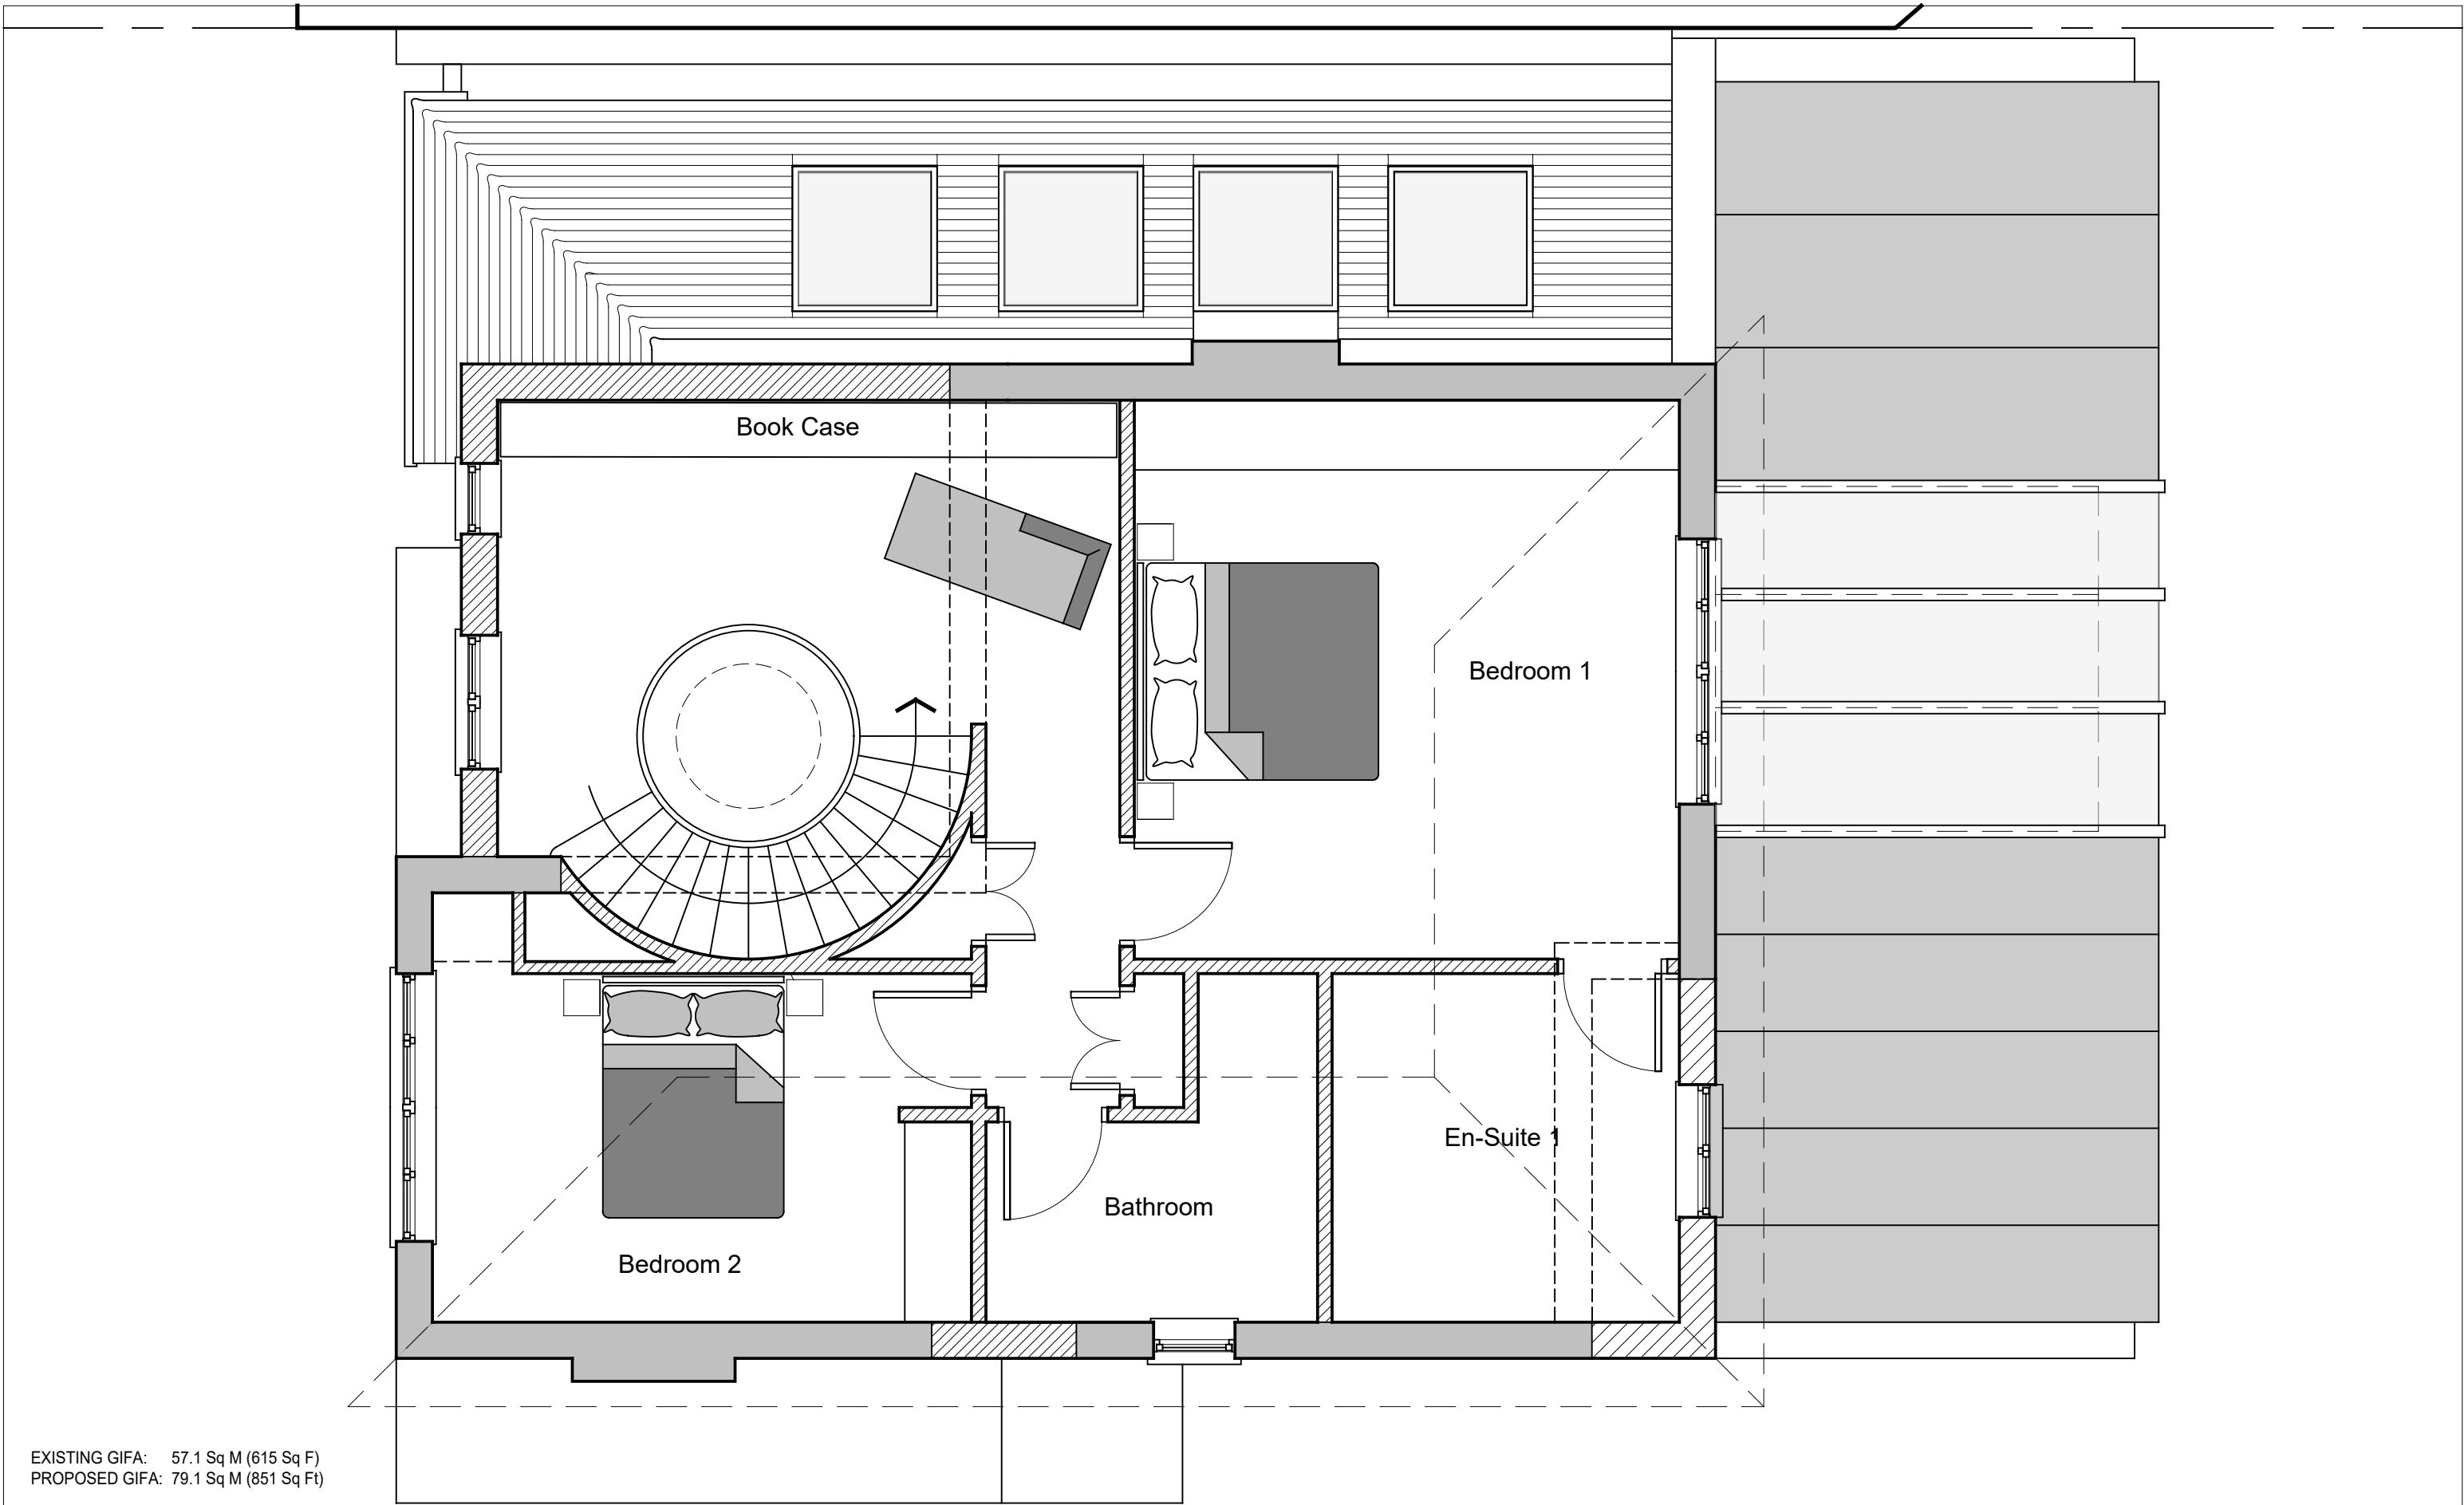


Client:	D RANA & H SANDHU
Scale Bar:	0 1 2 3 4 5

Project: 25 ST MARTINS APPROACH			
Title: PROPOSED FIRST FLOOR PLAN			
Scale: 1:50@A3/1:25@A1	Project No: 1186	Drawing No: 1186 (P-) 201	Rev: B