



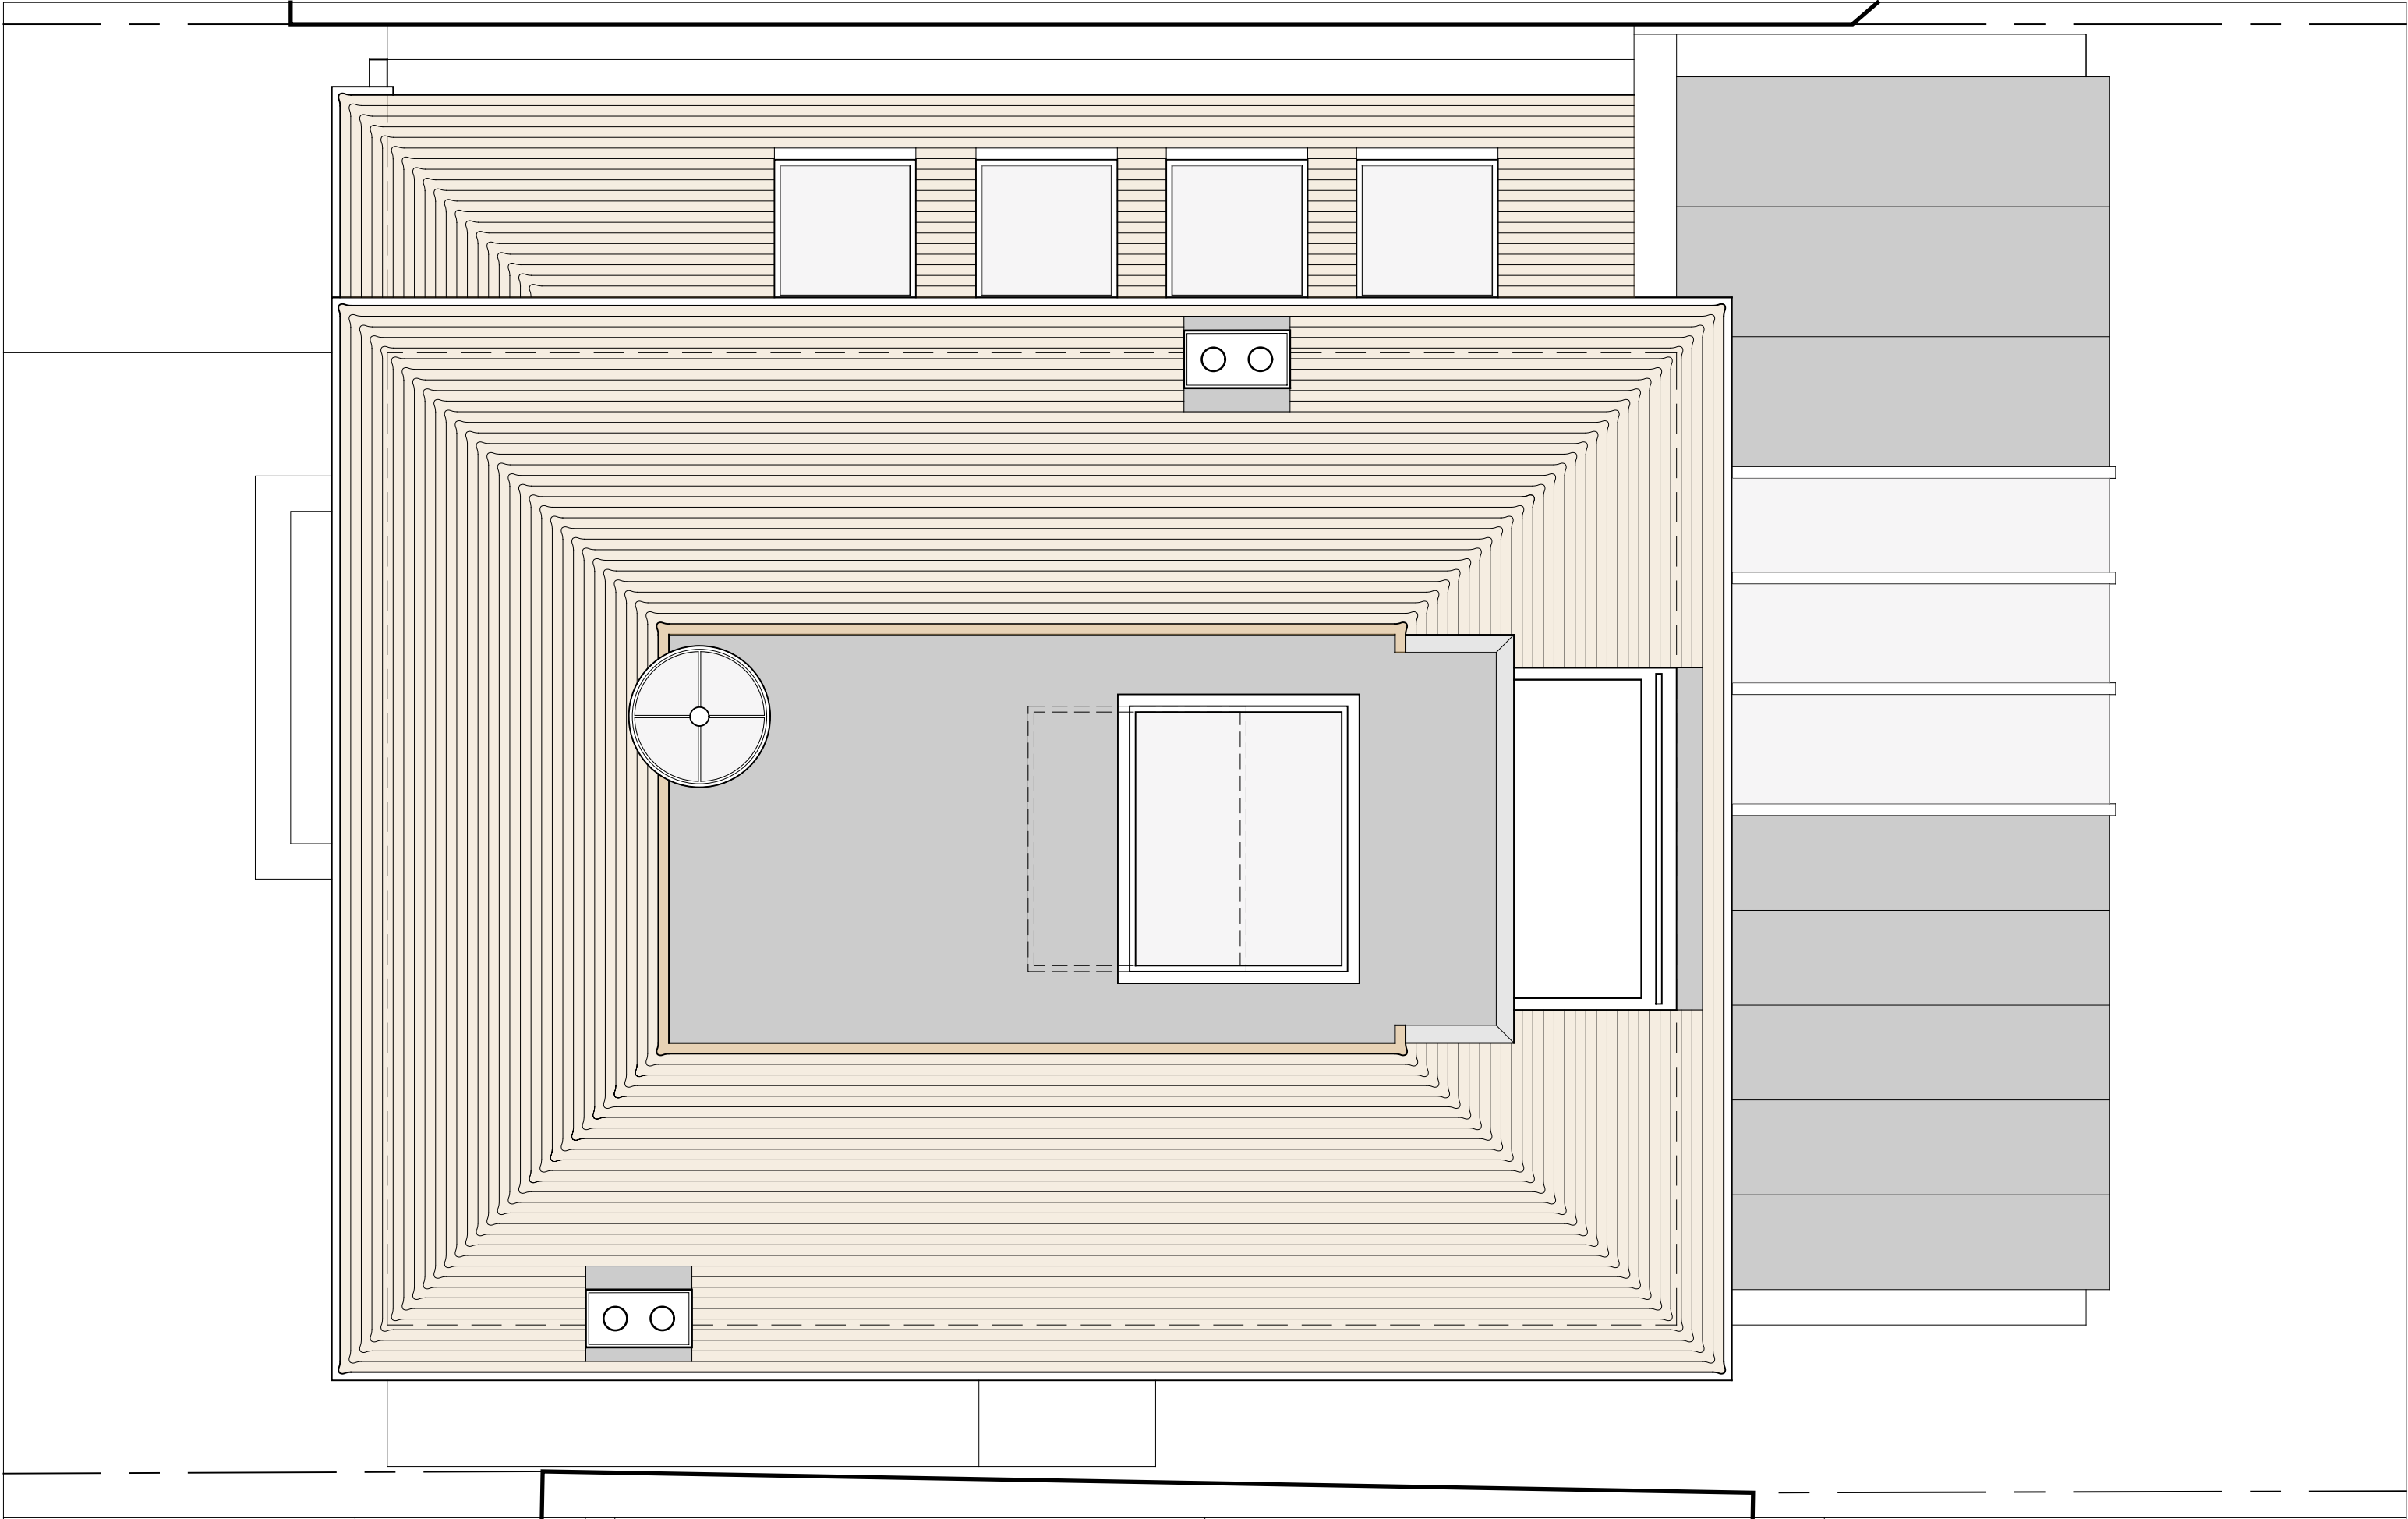

Hyde Park Construction

SUBJECT TO ALL RELEVANT STATUTORY
AUTHORITY APPROVALS.

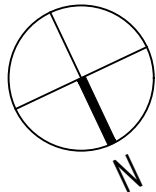

Client:
D RANA & H SANDHU



Project:
25 ST MARTINS APPROACH

Title:
PROPOSED ROOF FLOOR PLAN

Scale: 1:50@A3/1:25@A1	Project No: 1186	Drawing No: 1186 (P-) 203	Rev:
---------------------------	---------------------	------------------------------	------