
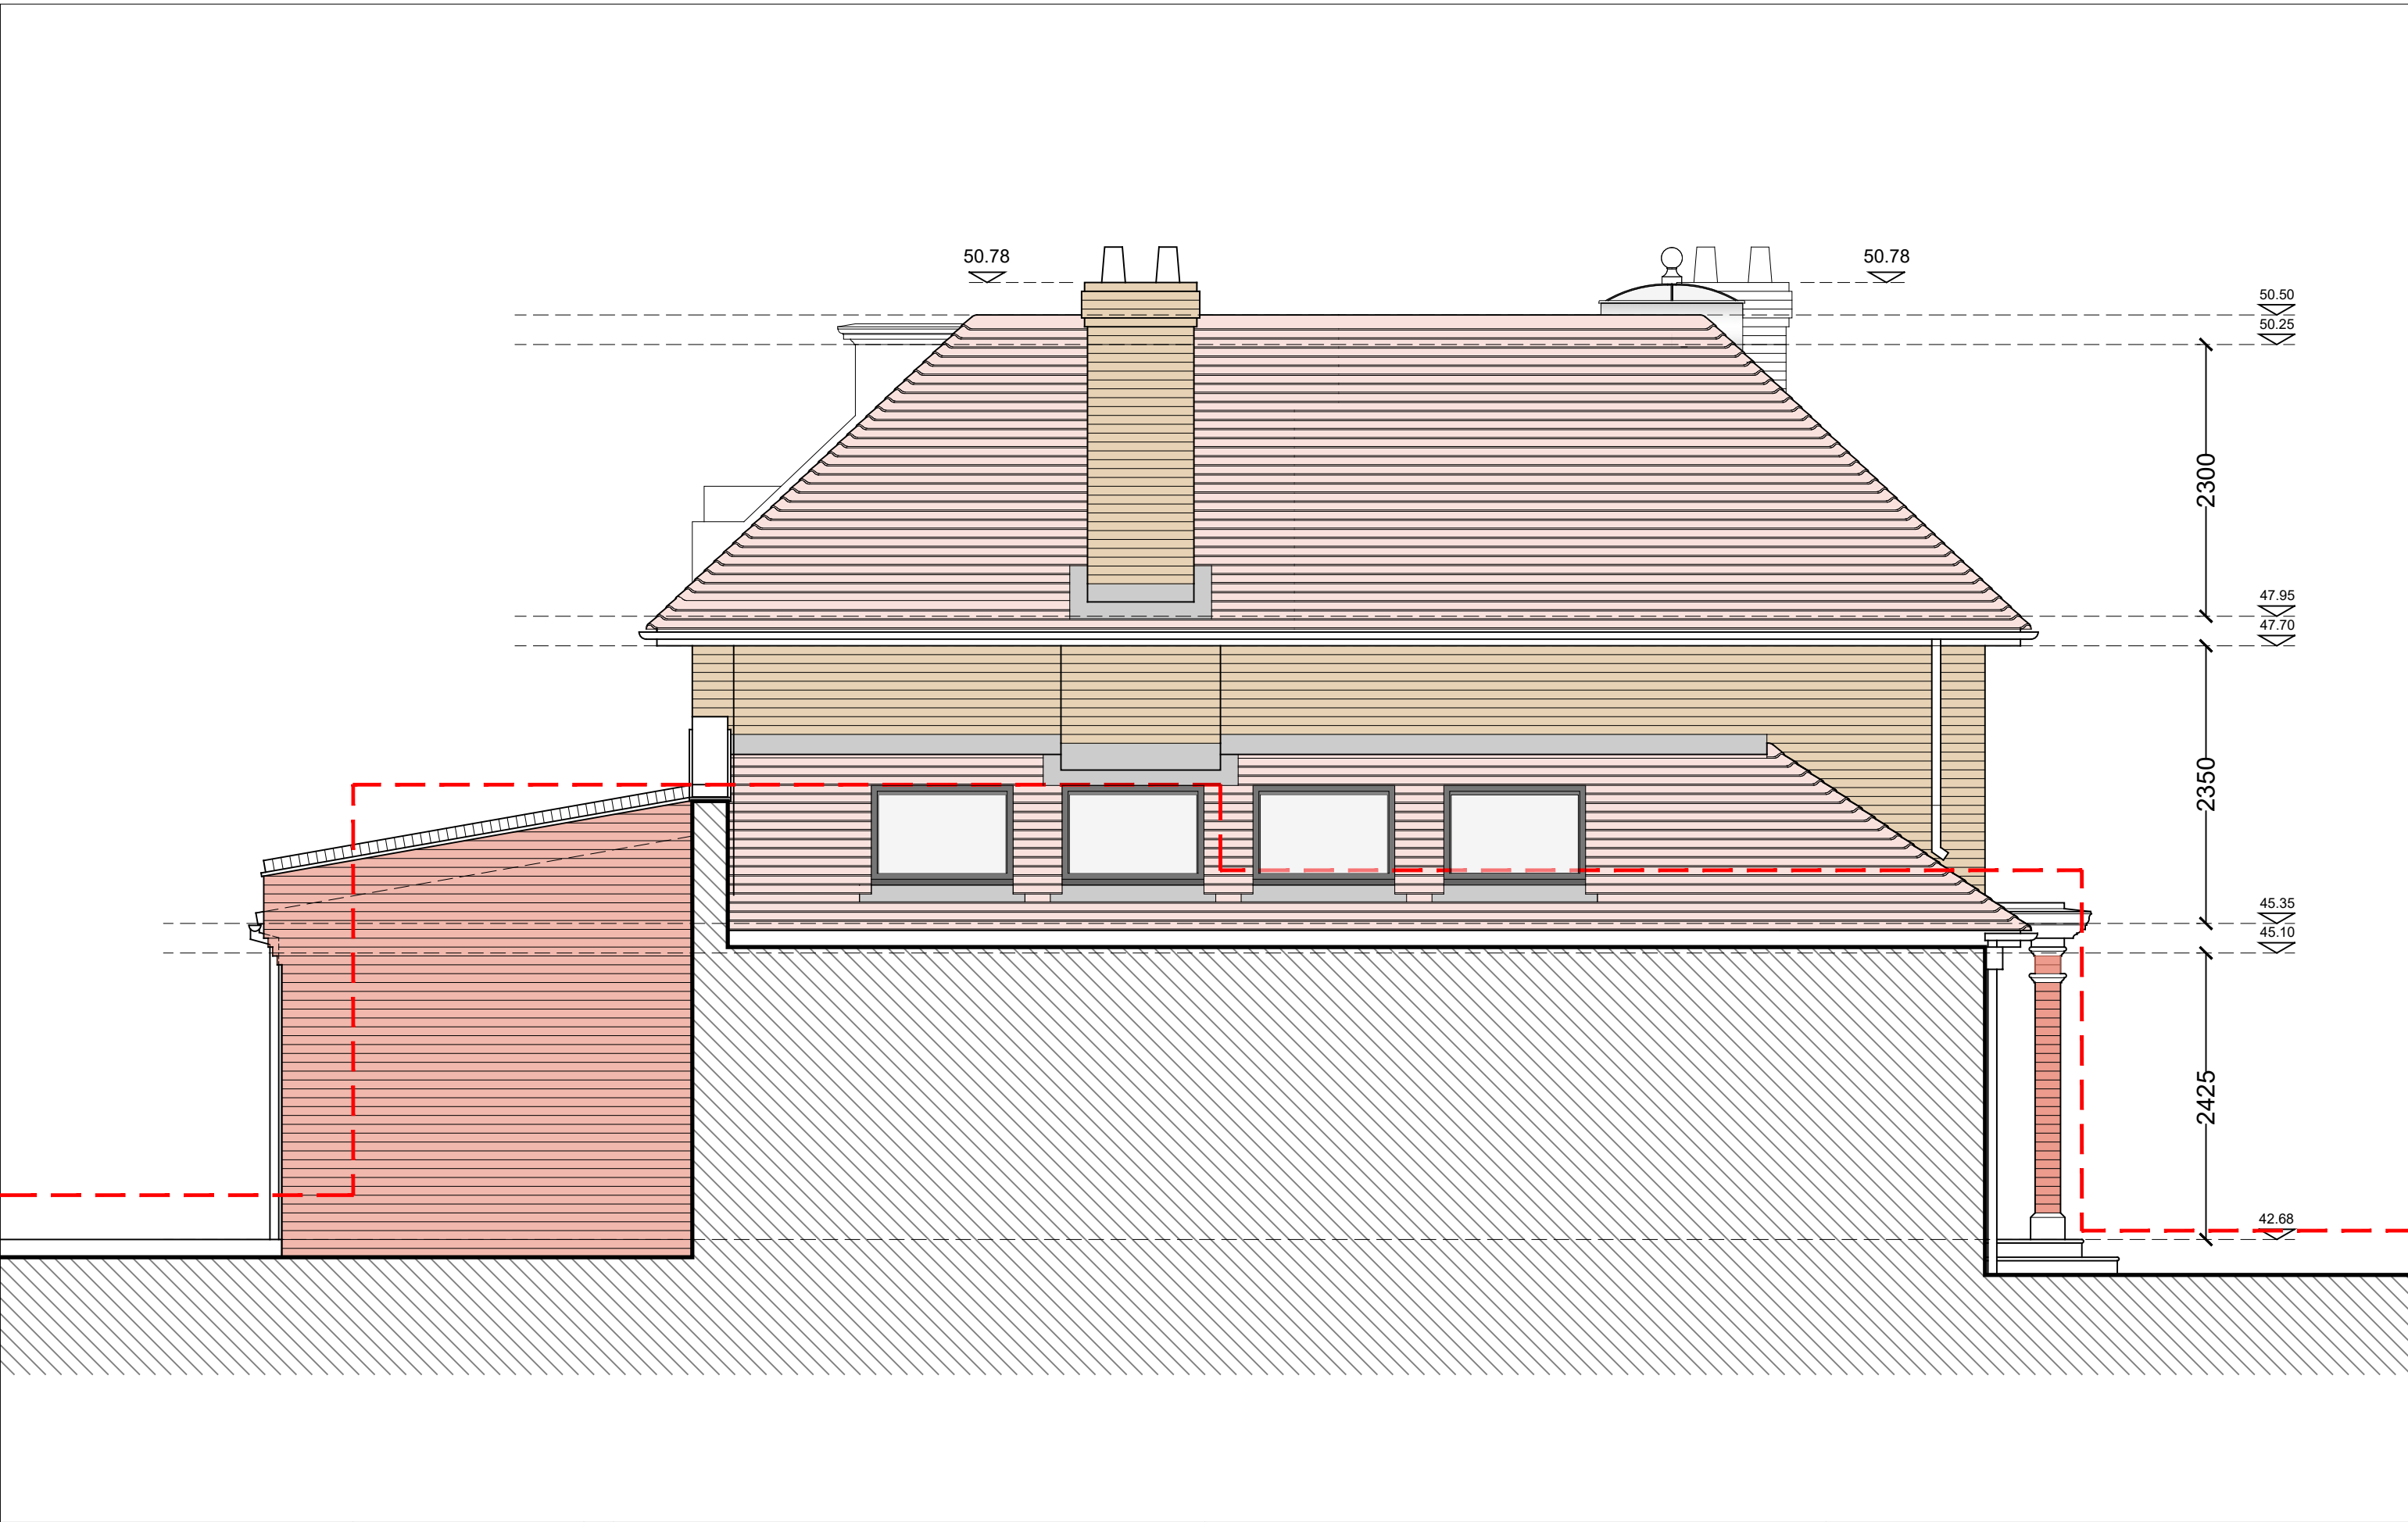


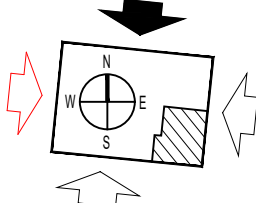

 Hyde Park Construction SUBJECT TO ALL RELEVANT STATUTORY AUTHORITY APPROVALS.					Client: D RANA & H SANDHU	Project: 25 ST MARTINS APPROACH			
						Title: PROPOSED SOUTH ELEVATION			
					Scale Bar: 	Scale: 1:50@A3/1:25@A1	Project No: 1186	Drawing No: 1186 (P-) 207	Rev: