



ALL WINDOWS ARE THERMALLY BROKEN POWDER COATED ALUMINUM

COLOUR: BLACK

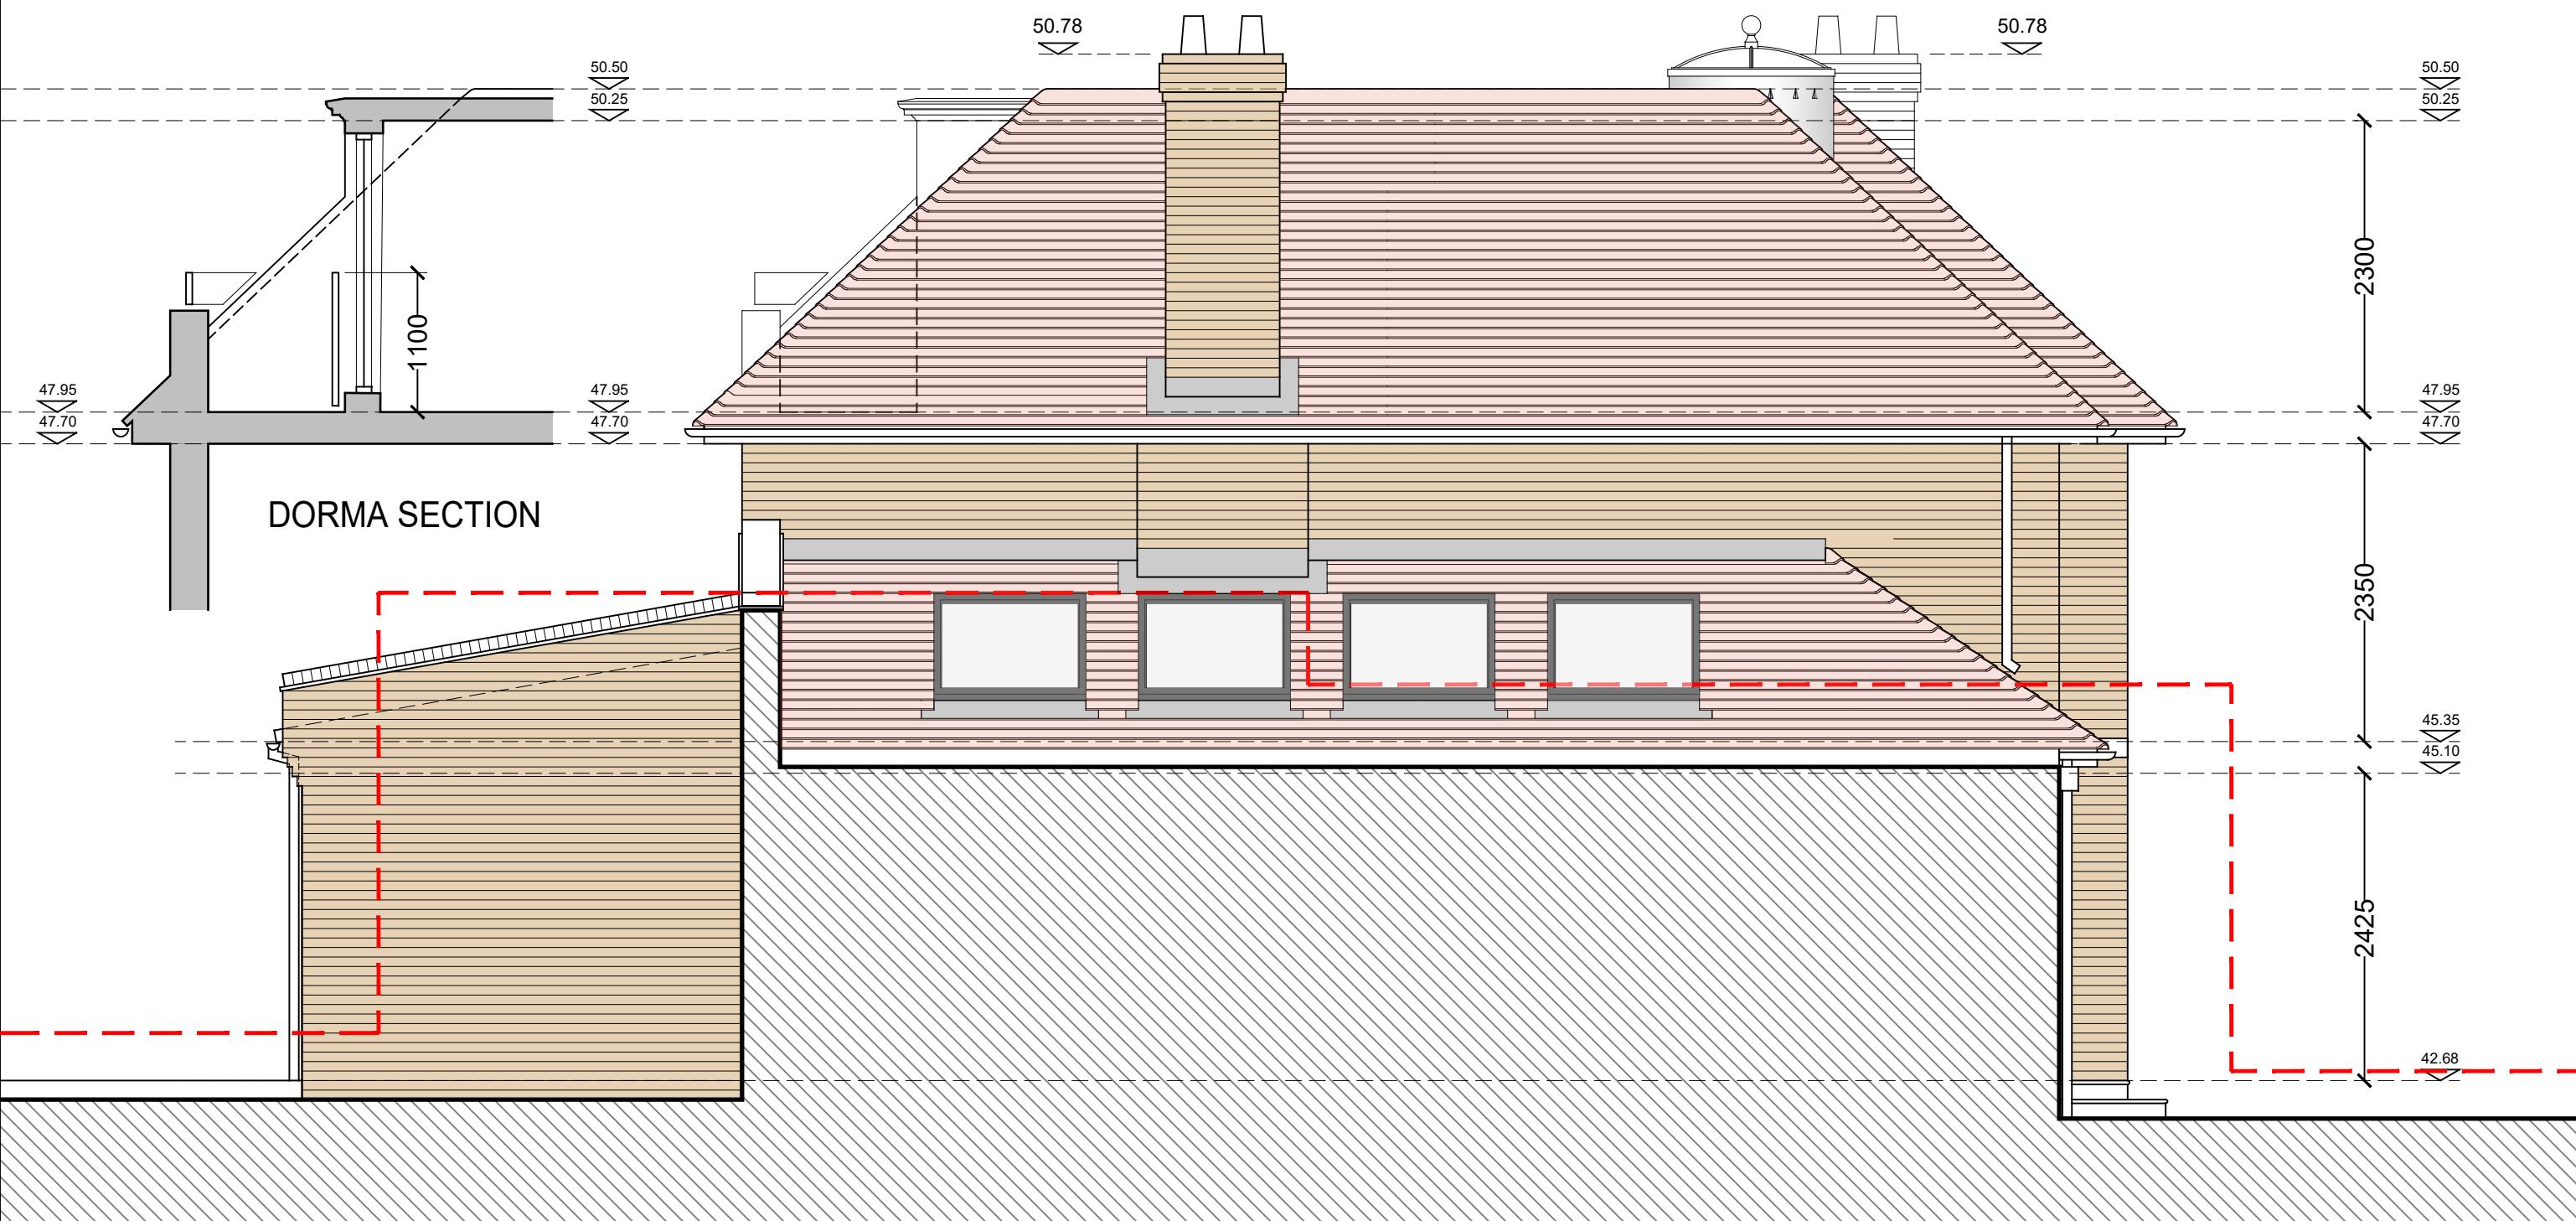

Hyde Park Construction

SUBJECT TO ALL RELEVANT STATUTORY
AUTHORITY APPROVALS.

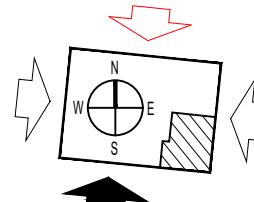

C1 PRELIMINARY ISSUE

C2 CLIENT AMENDMENTS TO EXTERNAL WINDOWS AND DOORS


C3 ISSUED TO LPA FOR DISCHARGE OF CONDITION (20.12.2025)

Client:
D RANA & H SANDHU

Project:
25 ST MARTINS APPROACH

Title:
PROPOSED SOUTH ELEVATION

Scale Bar:

 

Scale:
1:50@A3/1:25@A1
Project No:
1186
Drawing No:
1186 (31) 04
Rev:
C2