



ALL WINDOWS ARE THERMALLY BROKEN POWDER COATED ALUMINUM
COLOUR: BLACK

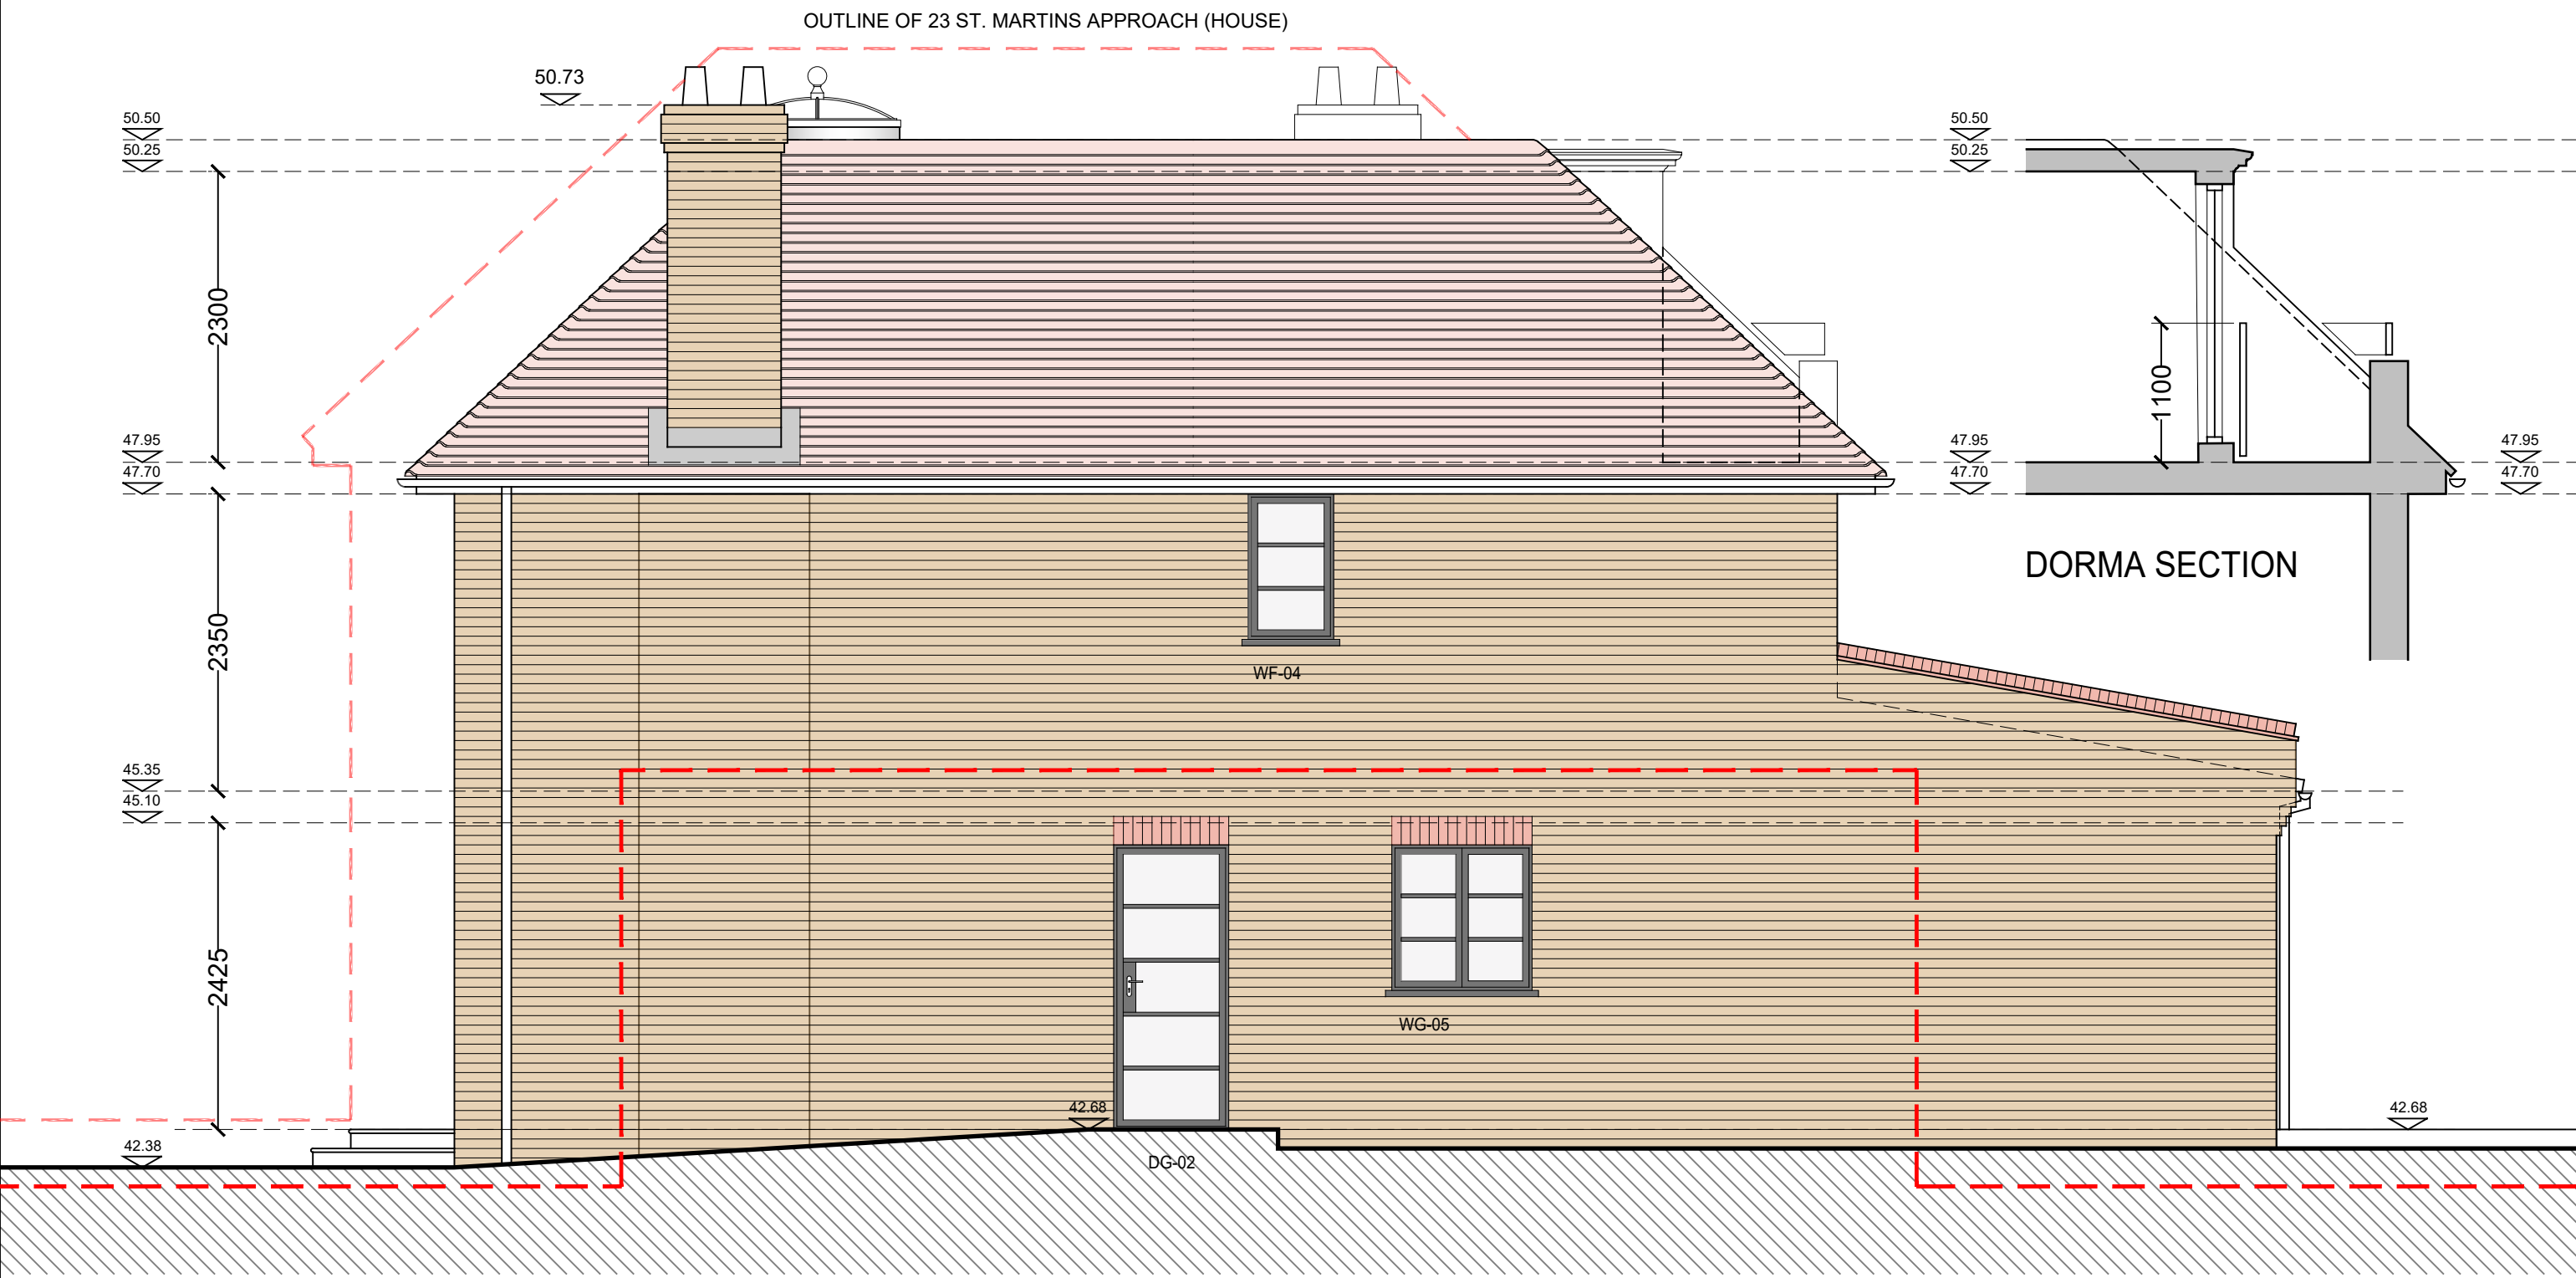


Hyde Park Construction


SUBJECT TO ALL RELEVANT STATUTORY AUTHORITY APPROVALS.

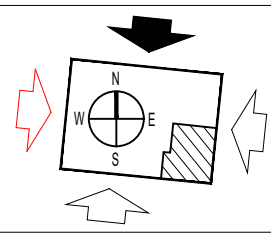

- C1 PRELIMINARY ISSUE
- C2 CLIENT AMENDMENTS TO EXTERNAL WINDOWS AND DOORS
- C3 ISSUED TO LPA FOR DISCHARGE OF CONDITION (20.12.2025)
- C4 ISSUED TO LPA FOR DISCHARGE OF CONDITION (23.22.2026)

Client:
D RANA & H SANDHU

Scale Bar: 0 1 2 3 4 5



Project:
25 ST MARTINS APPROACH

Title:
PROPOSED NORTH ELEVATION

Scale: 1:50@A3/1:25@A1	Project No: 1186	Drawing No: 1186 (31) 02	Rev: C4
---------------------------	---------------------	-----------------------------	-------------------