


NOTES:
CONTRACTORS MUST VERIFY ALL DIMENSIONS
AT THE
SITE BEFORE COMMENCING ANY WORK.
NO CONSTRUCTION WORK BEFORE BUILDING
CONTROL
APPROVAL AND STRUCTURAL ENGINEER
CONFIRMATION.
ANY DISCREPANCIES TO BE REPORTED TO
GRIDKUNE.
ALL DRAWINGS ARE TO BE READ IN
CONJUNCTION WITH
ALL RELEVANT DRAWINGS AND
SPECIFICATIONS.

Rev	Description	Date


PROJECT TITLE			DRAWING TITLE		CLIENT
18 Redmead Road, Hayes UB3 4AU			Proposed Front and Rear Elevation		
Date	Project number	DRAWING NUMBER	Scale (@ A3)	Drawn by	
23/08/2022	6112	PR - E001	1 : 100	Cheski	Mr Joseph Silver

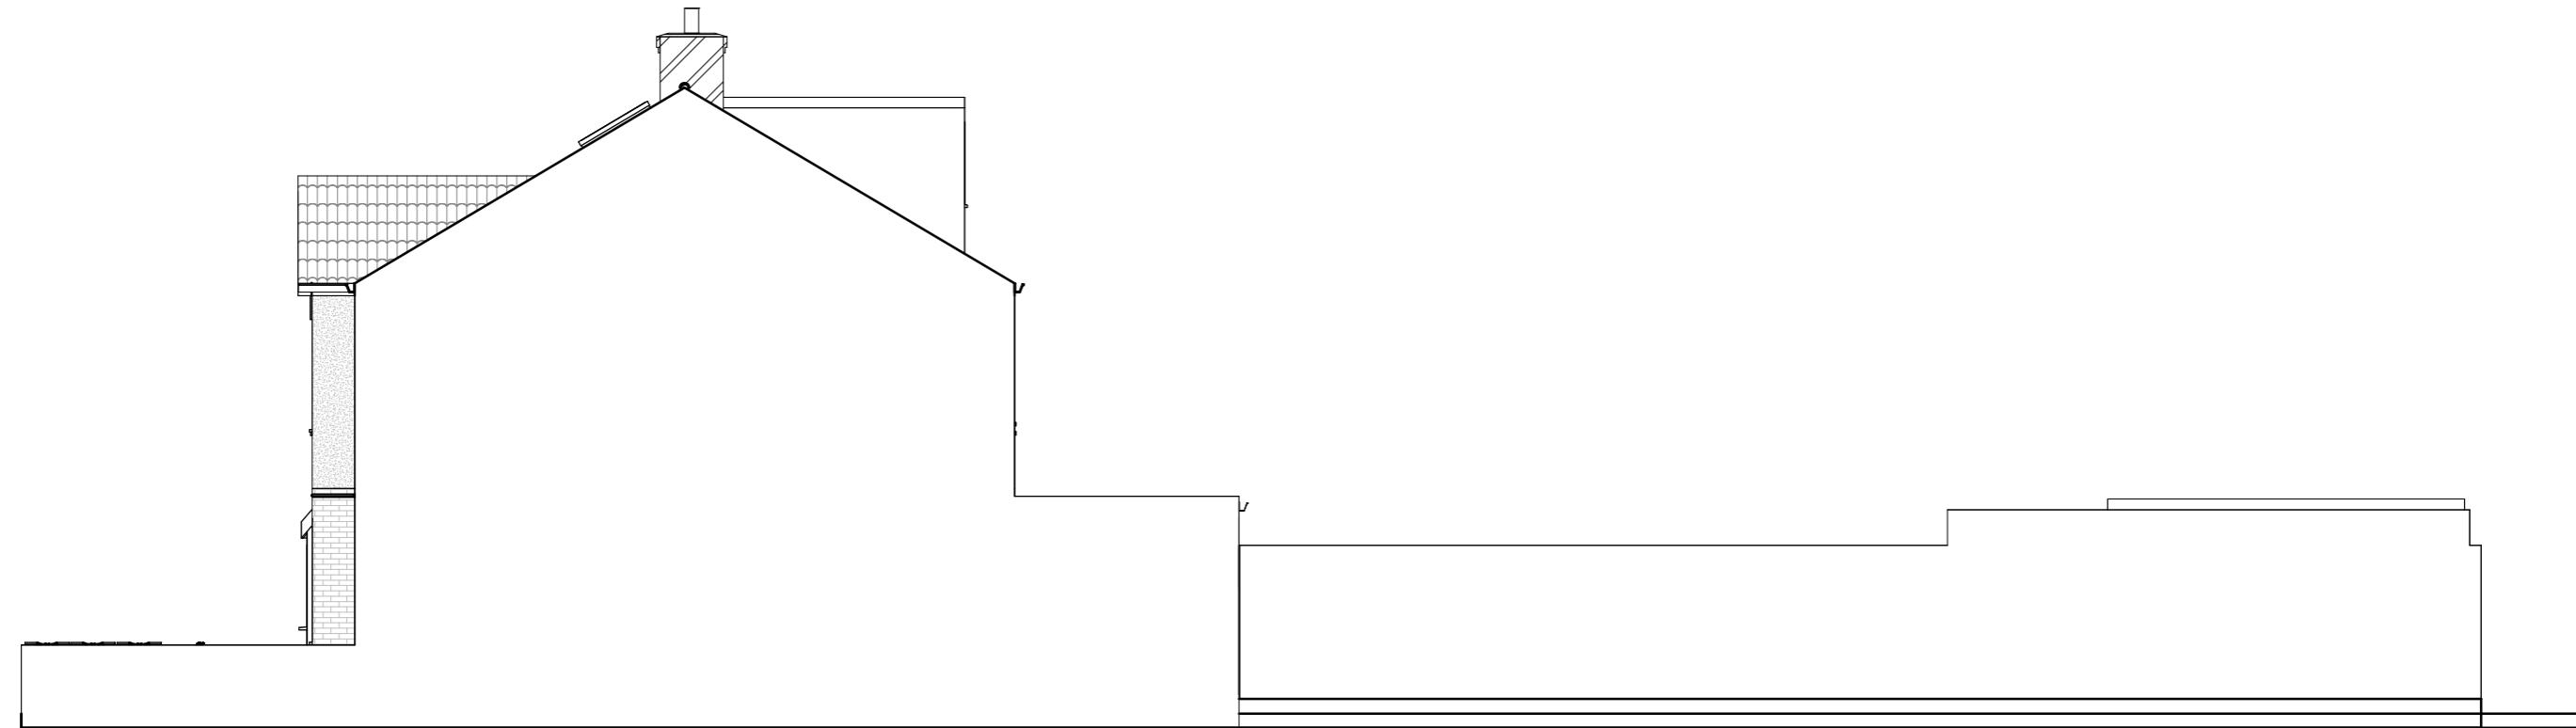



0 1 2 3 4 5

Scale In Meters

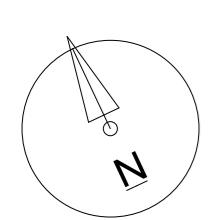


NOTES.
CONTRACTORS MUST VERIFY ALL DIMENSIONS
AT THE
SITE BEFORE COMMENCING ANY WORK.
NO CONSTRUCTION WORK BEFORE BUILDING
CONTROL
APPROVAL AND STRUCTURAL ENGINEER
CONFIRMATION.
ANY DISCREPANCIES TO BE REPORTED TO
GRIDKURE.
ALL DRAWINGS ARE TO BE READ IN
CONNECTION WITH
ALL RELEVANT DRAWINGS AND
SPECIFICATIONS.

Rev	Description	Date


PROJECT TITLE		DRAWING TITLE	
18 Redmead Road. Hayes UB3 4AU		Proposed Side Elevation 1	
CLIENT		Mr Joseph Silver	
Date 23/08/2022	Project number 6112	DRAWING NUMBER PR - E002	Scale (@ A3) 1 : 100
			Drawn by Cheski



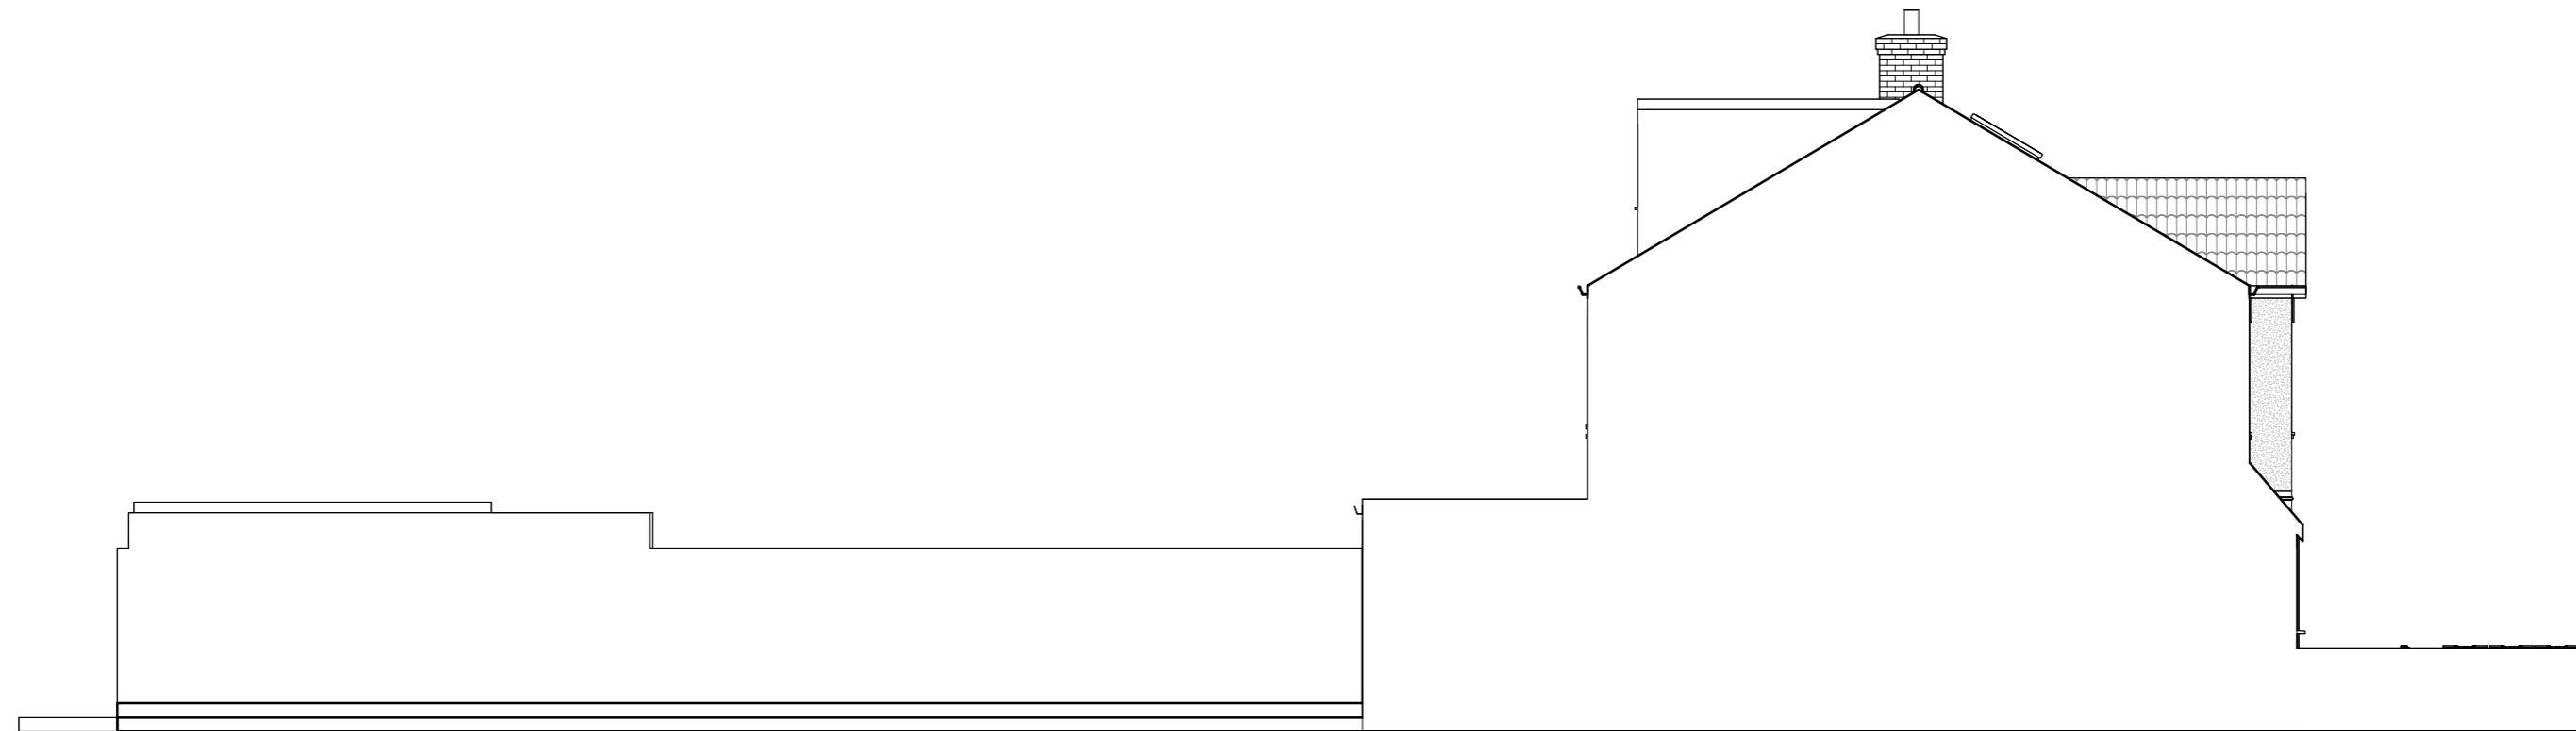

0 1 2 3 4 5

Scale In Meters


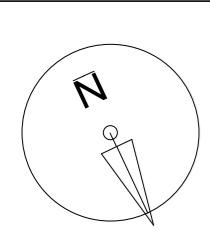


NOTES.
CONTRACTORS MUST VERIFY ALL DIMENSIONS
AT THE
SITE BEFORE COMMENCING ANY WORK.
NO CONSTRUCTION WORK BEFORE BUILDING
CONTROL
APPROVAL AND STRUCTURAL ENGINEER
CONFIRMATION.
ANY DISCREPANCIES TO BE REPORTED TO
GRIDKURE.
ALL DRAWINGS ARE TO BE READ IN
CONNECTION WITH
ALL RELEVANT DRAWINGS AND
SPECIFICATIONS.

Rev	Description	Date

PROJECT TITLE		DRAWING TITLE		CLIENT
18 Redmead Road. Hayes UB3 4AU		Proposed Side Elevation 2		
Date	Project number	DRAWING NUMBER	Scale (@ A3)	Drawn by
23/08/2022	6112	PR - E003	1 : 100	Author



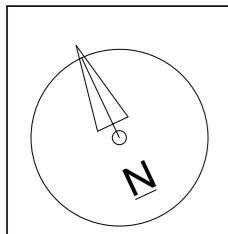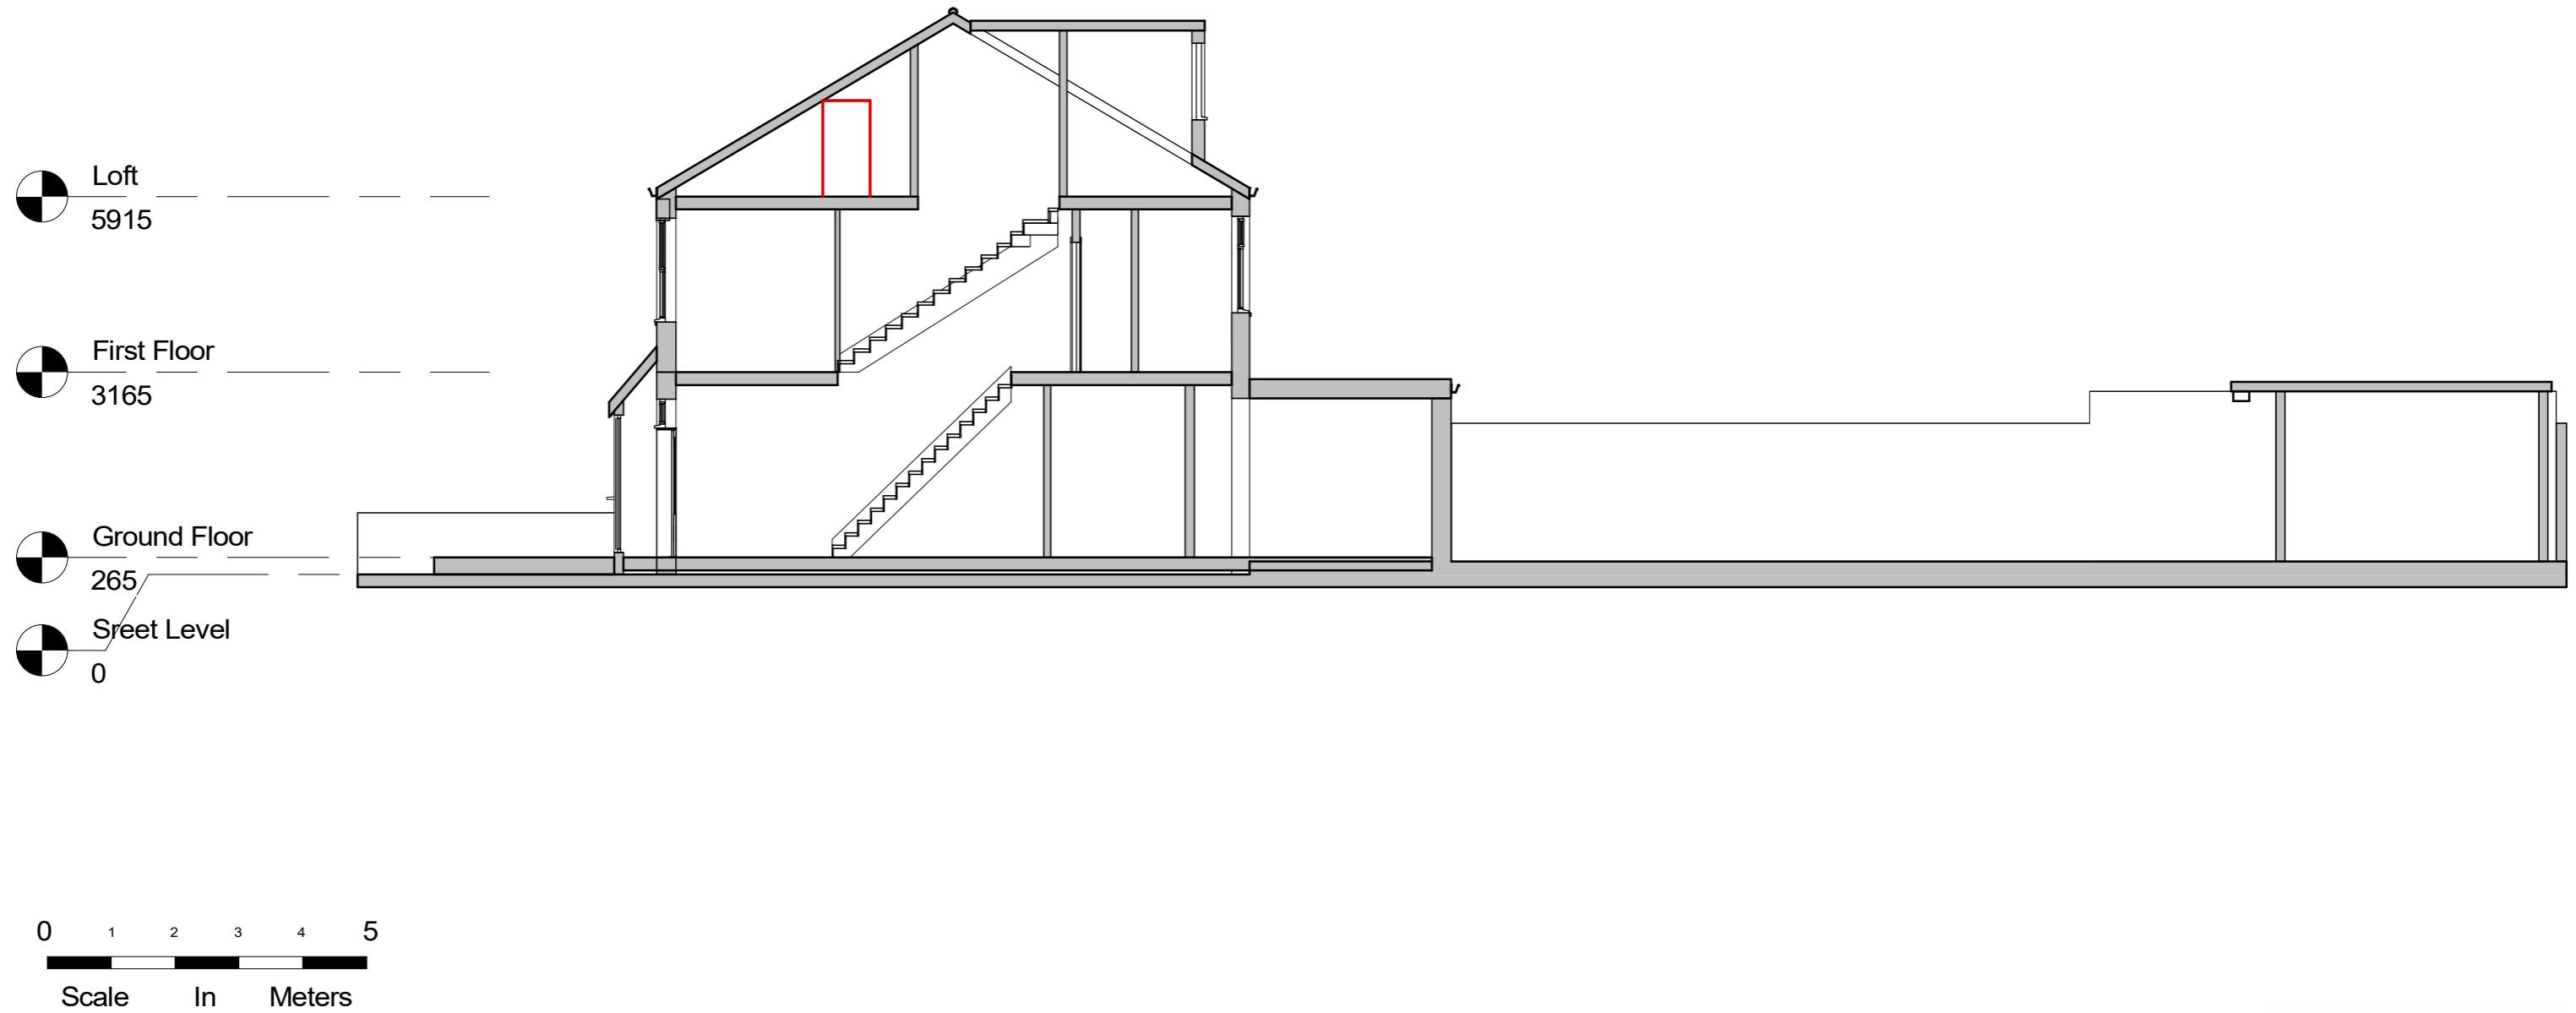

NOTES.
CONTRACTORS MUST VERIFY ALL DIMENSIONS
AT THE
SITE BEFORE COMMENCING ANY WORK.
NO CONSTRUCTION WORK BEFORE BUILDING
CONTROL
APPROVAL AND STRUCTURAL ENGINEER
CONFIRMATION.
ANY DISCREPANCIES TO BE REPORTED TO
GRIDKUNE.
ALL DRAWINGS ARE TO BE READ IN
CONNECTION WITH
ALL RELEVANT DRAWINGS AND
SPECIFICATIONS.

Rev	Description	Date


PROJECT TITLE		DRAWING TITLE		CLIENT
18 Redmead Road. Hayes UB3 4AU		Proposed Section		
Date	Project number	DRAWING NUMBER	Scale (@ A3)	Drawn by
23/08/2022	6112	PR - E004	1 : 100	Cheski





Scale In Meters

— Property boundary

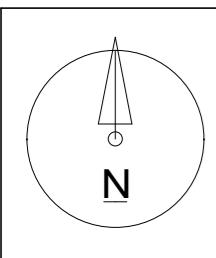

NOTES.
CONTRACTORS MUST VERIFY ALL DIMENIONS
AT THE
SITE BEFORE COMMENCING ANY WORK.

NO CONSTRUCTION WORK BEFORE BUILDING
CONTROL
APPROVAL AND STRUCTURAL ENGINEER
CONFIRMATION.

ANY DISCREPANCIES TO BE REPORTED TO
GRIDKINE.
ALL DRAWINGS ARE TO BE READ IN
CONJUNCTION WITH
ALL RELEVANT DRAWINGS AND
SPECIFICATIONS.

PROJECT TITLE

18 Redmead Road. Hayes UB3 4AU

Date
23/08/2022

Project number
6112


DRWAING NUMBER
PR - L001

DRAWING TITLE	Proposed Location Plan and Os Map
CLIENT	

Mr Joseph Silver

Scale (@ A3) Drawn by
As indicated Cheski




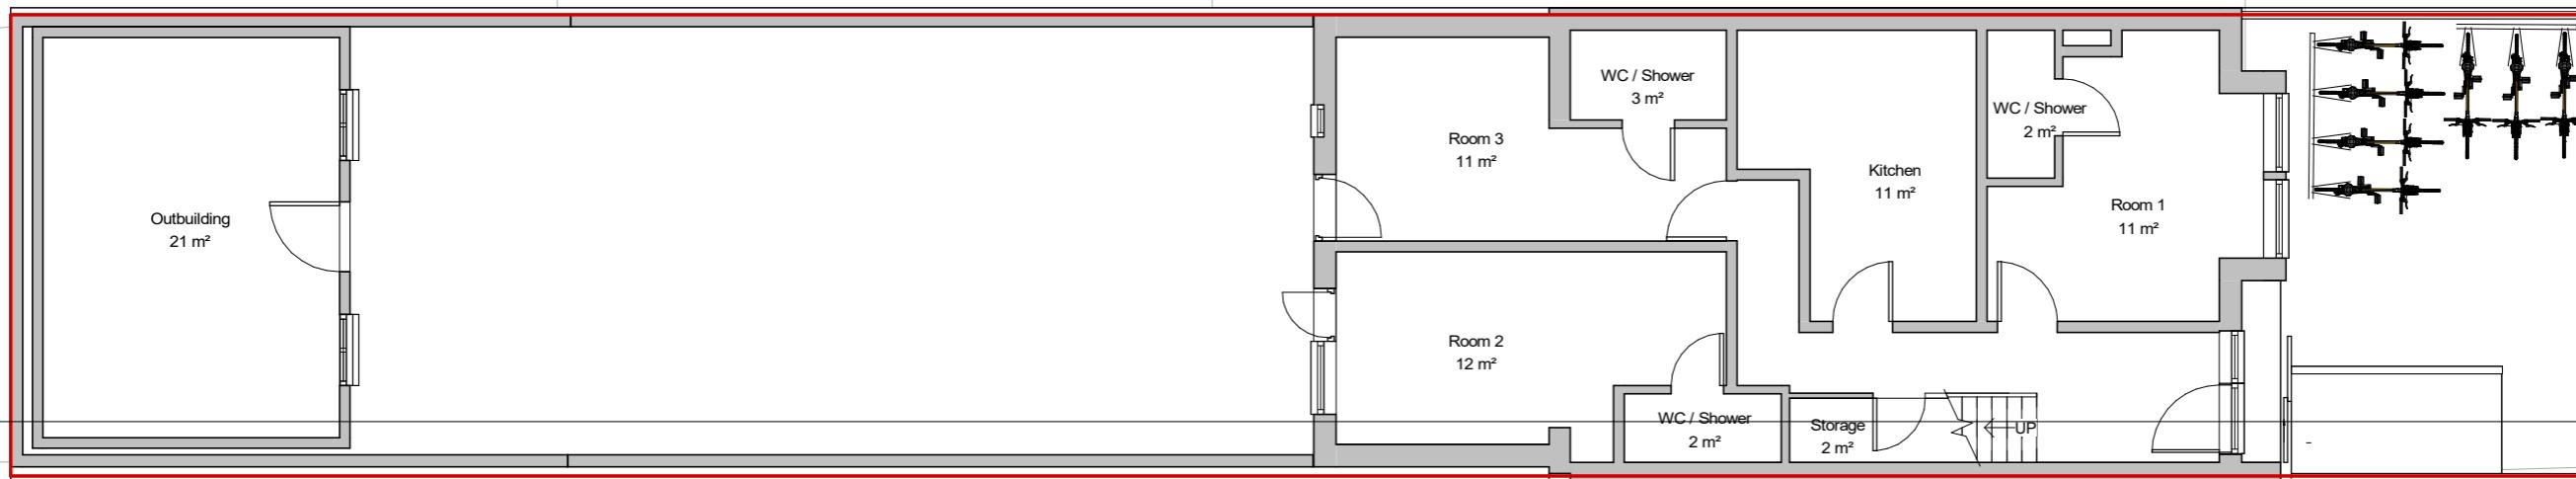

1
PR - E004

0 1 2 3 4 5

Scale In Meters

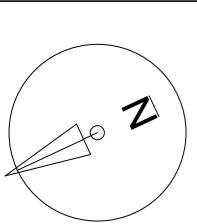


NOTES.
CONTRACTORS MUST VERIFY ALL DIMENSIONS
AT THE
SITE BEFORE COMMENCING ANY WORK.
NO CONSTRUCTION WORK BEFORE BUILDING
CONTROL
APPROVAL AND STRUCTURAL ENGINEER
CONFIRMATION.
ANY DISCREPANCIES TO BE REPORTED TO
GRIDKURE.
ALL DRAWINGS ARE TO BE READ IN
CONNECTION WITH
ALL RELEVANT DRAWINGS AND
SPECIFICATIONS.

Rev	Description	Date

PROJECT TITLE
18 Redmead Road. Hayes UB3 4AU


DRAWING TITLE
Proposed Ground Floor
CLIENT
Mr Joseph Silver
Date 23/08/2022 Project number 6112 DRWAING NUMBER PR - P001 Scale (@ A3) 1 : 100 Drawn by Cheski



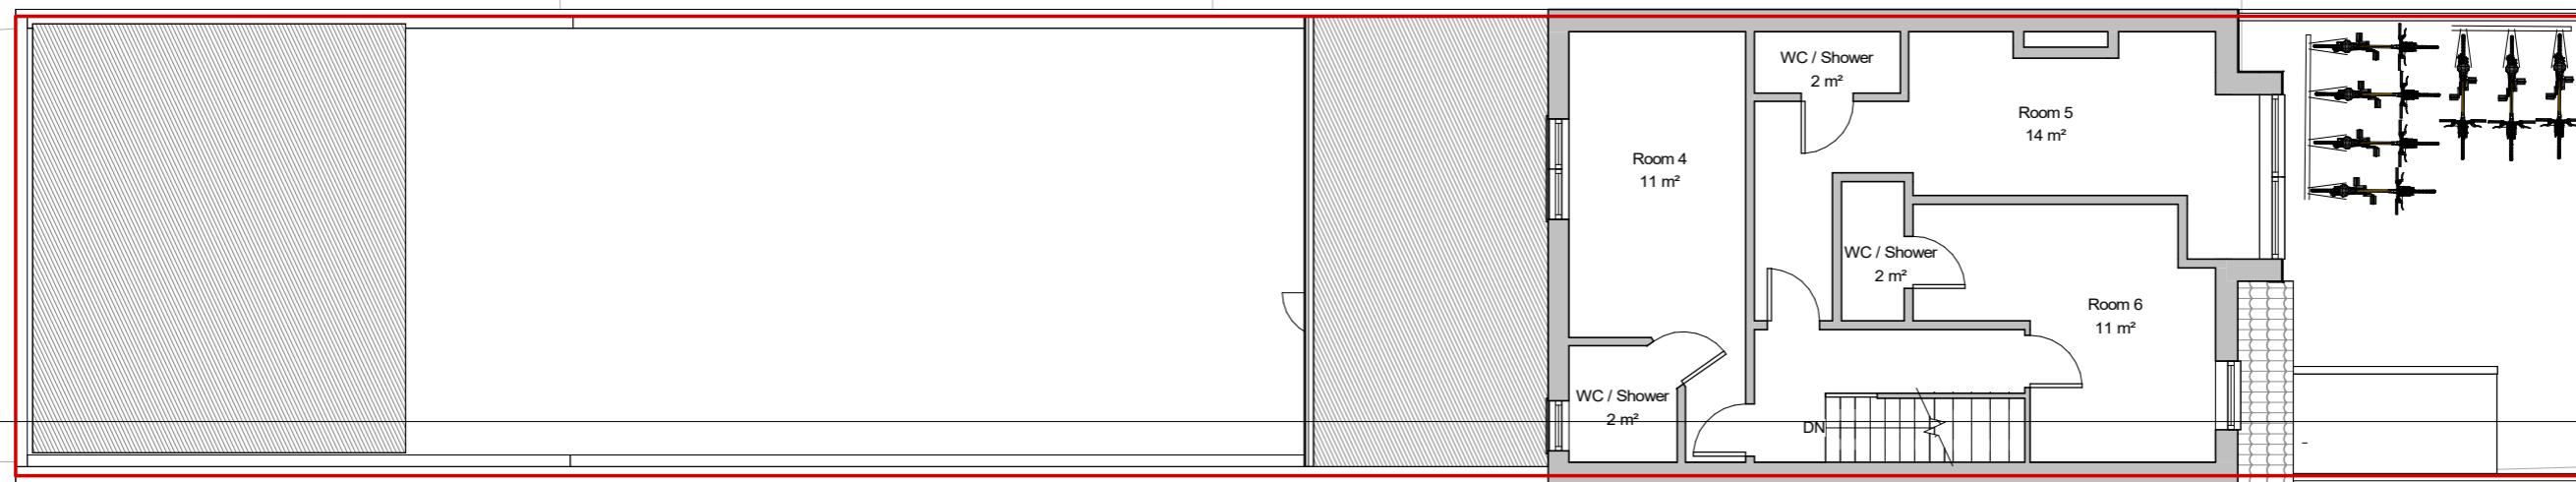

0 1 2 3 4 5

Scale In Meters

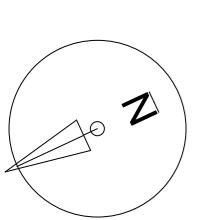

NOTES.
CONTRACTORS MUST VERIFY ALL DIMENSIONS
AT THE
SITE BEFORE COMMENCING ANY WORK.
NO CONSTRUCTION WORK BEFORE BUILDING
CONTROL
APPROVAL AND STRUCTURAL ENGINEER
CONFIRMATION.
ANY DISCREPANCIES TO BE REPORTED TO
GRIDKUNE.
ALL DRAWINGS ARE TO BE READ IN
CONNECTION WITH
ALL RELEVANT DRAWINGS AND
SPECIFICATIONS.


Rev	Description	Date

PROJECT TITLE		DRAWING TITLE	
18 Redmead Road. Hayes UB3 4AU		Proposed First Floor	
CLIENT		Mr Joseph Silver	
Date 23/08/2022	Project number 6112	DRAWING NUMBER PR - P002	Scale (@ A3) 1 : 100
			Drawn by Cheski



2

1
PR - E004

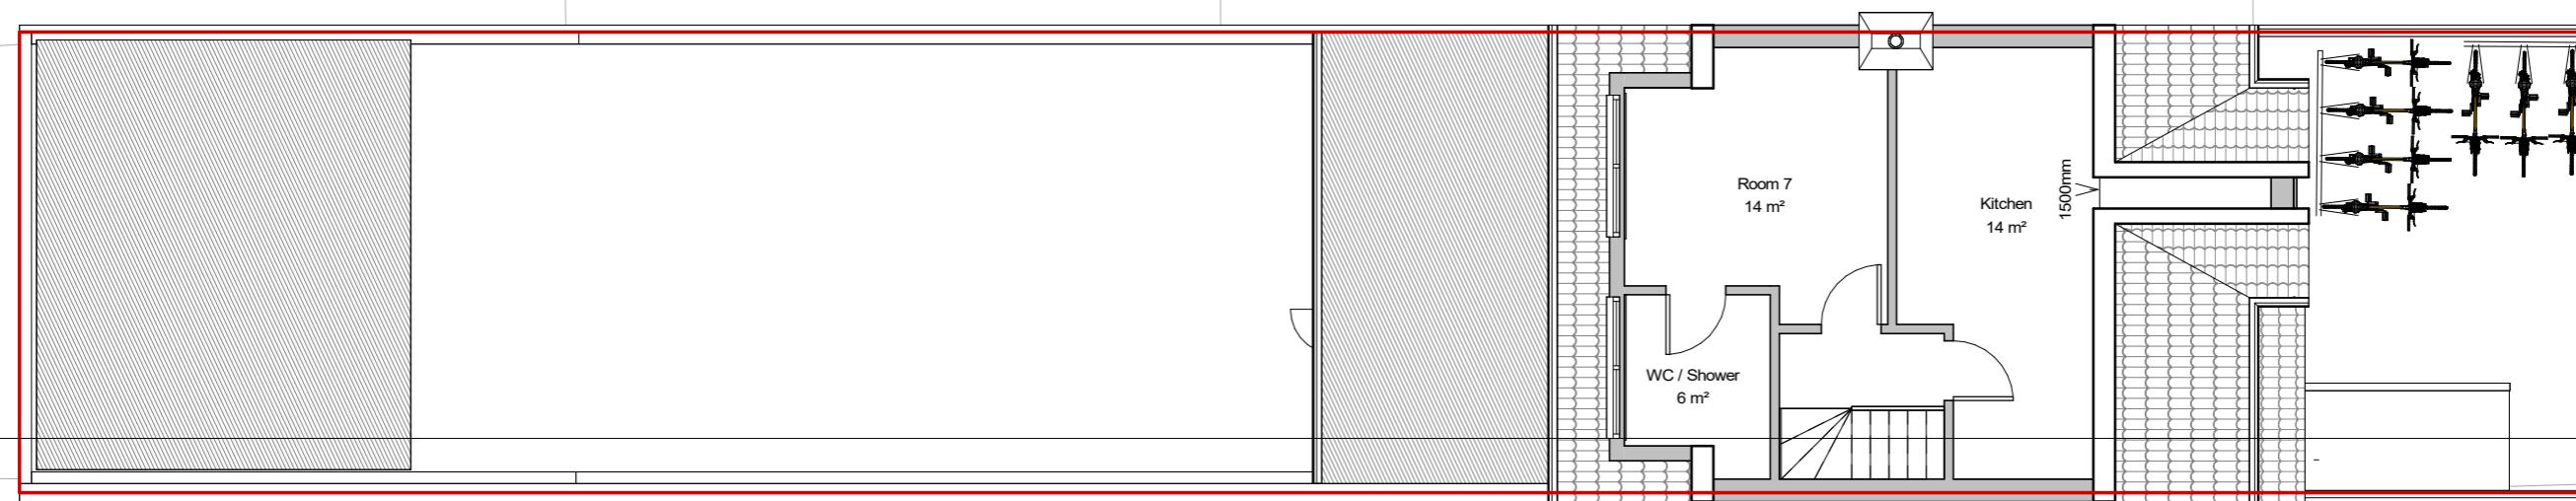


1
PR - E004

0 1 2 3 4 5

Scale In Meters

22

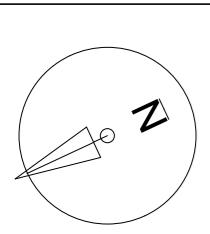


NOTES.
CONTRACTORS MUST VERIFY ALL DIMENSIONS
AT THE
SITE BEFORE COMMENCING ANY WORK.
NO CONSTRUCTION WORK BEFORE BUILDING
CONTROL
APPROVAL AND STRUCTURAL ENGINEER
CONFIRMATION.
ANY DISCREPANCIES TO BE REPORTED TO
GRIDKURE.
ALL DRAWINGS ARE TO BE READ IN
CONNECTION WITH
ALL RELEVANT DRAWINGS AND
SPECIFICATIONS.

Rev	Description	Date


PROJECT TITLE		DRAWING TITLE	
18 Redmead Road. Hayes UB3 4AU		proposed Loft	
CLIENT		Mr Joseph Silver	
Date 23/08/2022	Project number 6112	DRAWING NUMBER PR - P003	Scale (@ A3) 1 : 100
			Drawn by Cheski



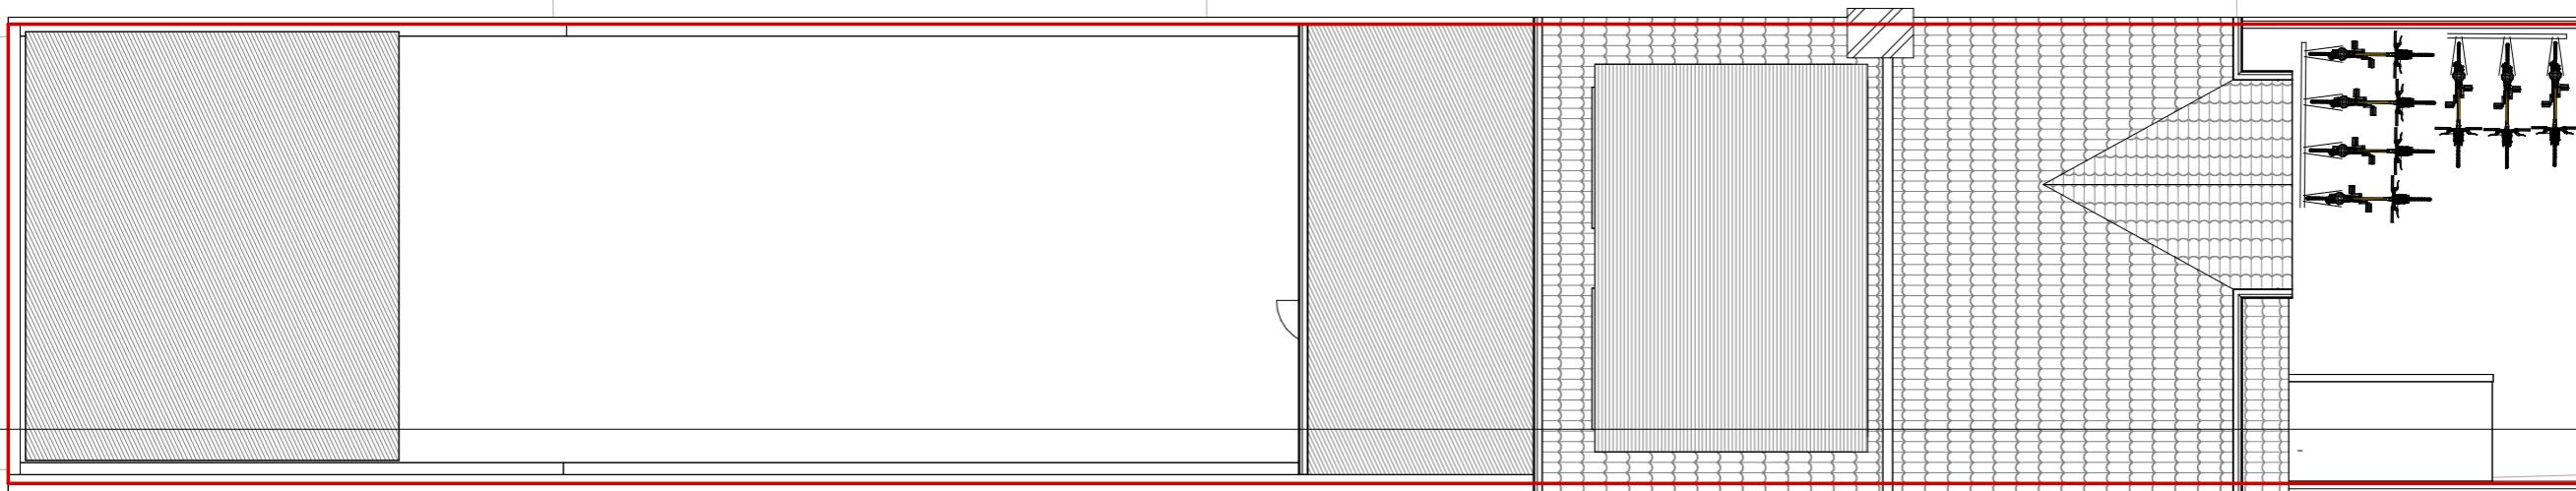

0 1 2 3 4 5

Scale In Meters

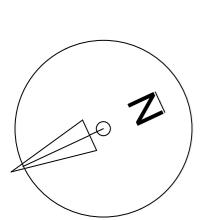



NOTES.
CONTRACTORS MUST VERIFY ALL DIMENSIONS
AT THE
SITE BEFORE COMMENCING ANY WORK.
NO CONSTRUCTION WORK BEFORE BUILDING
CONTROL
APPROVAL AND STRUCTURAL ENGINEER
CONFIRMATION.
ANY DISCREPANCIES TO BE REPORTED TO
GRIDKURE.
ALL DRAWINGS ARE TO BE READ IN
CONNECTION WITH
ALL RELEVANT DRAWINGS AND
SPECIFICATIONS.

Rev	Description	Date

PROJECT TITLE		DRAWING TITLE	
18 Redmead Road. Hayes UB3 4AU		Proposed Roof Level	
CLIENT		Mr Joseph Silver	
Date 23/08/2022	Project number 6112	DRAWING NUMBER PR - P004	Scale (@ A3) 1 : 100
			Drawn by Cheski



2

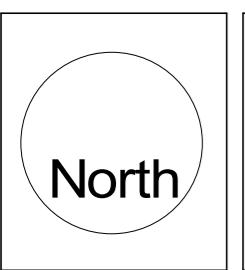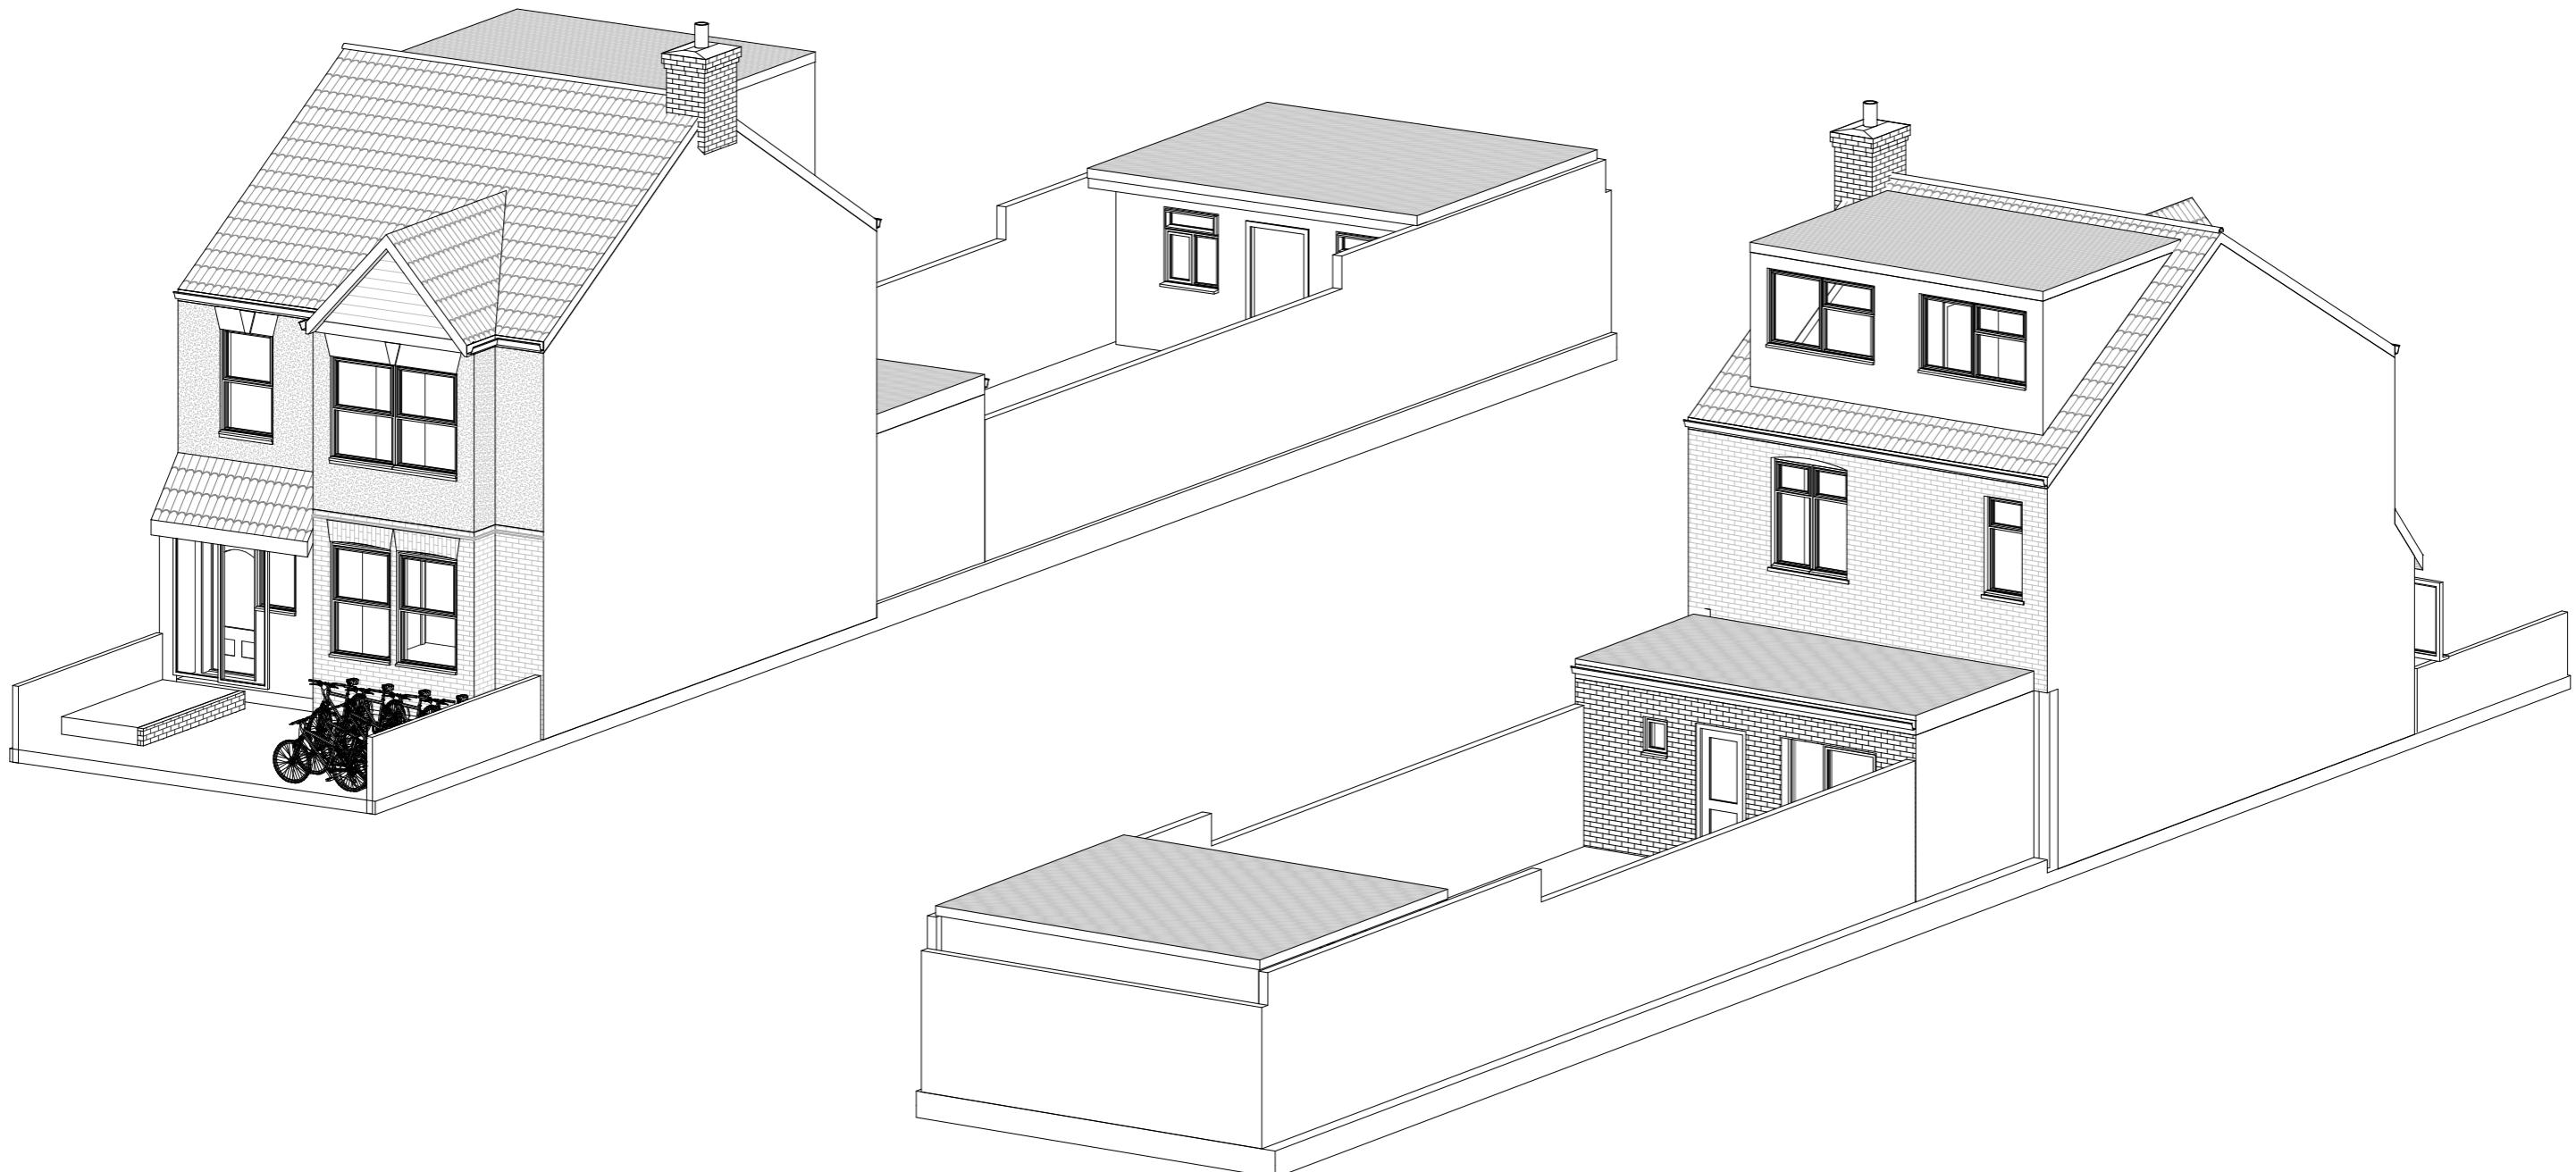

NOTES:
CONTRACTORS MUST VERIFY ALL DIMENSIONS
AT THE
SITE BEFORE COMMENCING ANY WORK.
NO CONSTRUCTION WORK BEFORE BUILDING
CONTROL
APPROVAL AND STRUCTURAL ENGINEER
CONFIRMATION.
ANY DISCREPANCIES TO BE REPORTED TO
GRIDKUNE.
ALL DRAWINGS ARE TO BE READ IN
CONJUNCTION WITH
ALL RELEVANT DRAWINGS AND
SPECIFICATIONS.

Rev	Description	Date

PROJECT TITLE			DRAWING TITLE		CLIENT
18 Redmead Road, Hayes UB3 4AU			Proposed Presentation Views		
Date	Project number	DRWAING NUMBER	Scale (@ A3)	Drawn by	
23/08/2022	6112	PR - PR001		Cheski	

