


NOTES:  
CONTRACTORS MUST VERIFY ALL DIMENSIONS  
AT THE  
SITE BEFORE COMMENCING ANY WORK.  
NO CONSTRUCTION WORK BEFORE BUILDING  
CONTROL  
APPROVAL AND STRUCTURAL ENGINEER  
CONFIRMATION.  
ANY DISCREPANCIES TO BE REPORTED TO  
GRIDKUNE.  
ALL DRAWINGS ARE TO BE READ IN  
CONJUNCTION WITH  
ALL RELEVANT DRAWINGS AND  
SPECIFICATIONS.

Rev	Description	Date
A	Removed kitchen from loft, changed bin abd bike positions.	19/06/2023


PROJECT TITLE			DRAWING TITLE	
18 Redmead Road. Hayes UB3 4AU			Proposed Front and Rear Elevation	
CLIENT			Mr Joseph Silver	
Date	Project number	DRAWING NUMBER	Scale (@ A3)	Drawn by
19/06/2023	6731	PR - E001	1 : 100	Cheski

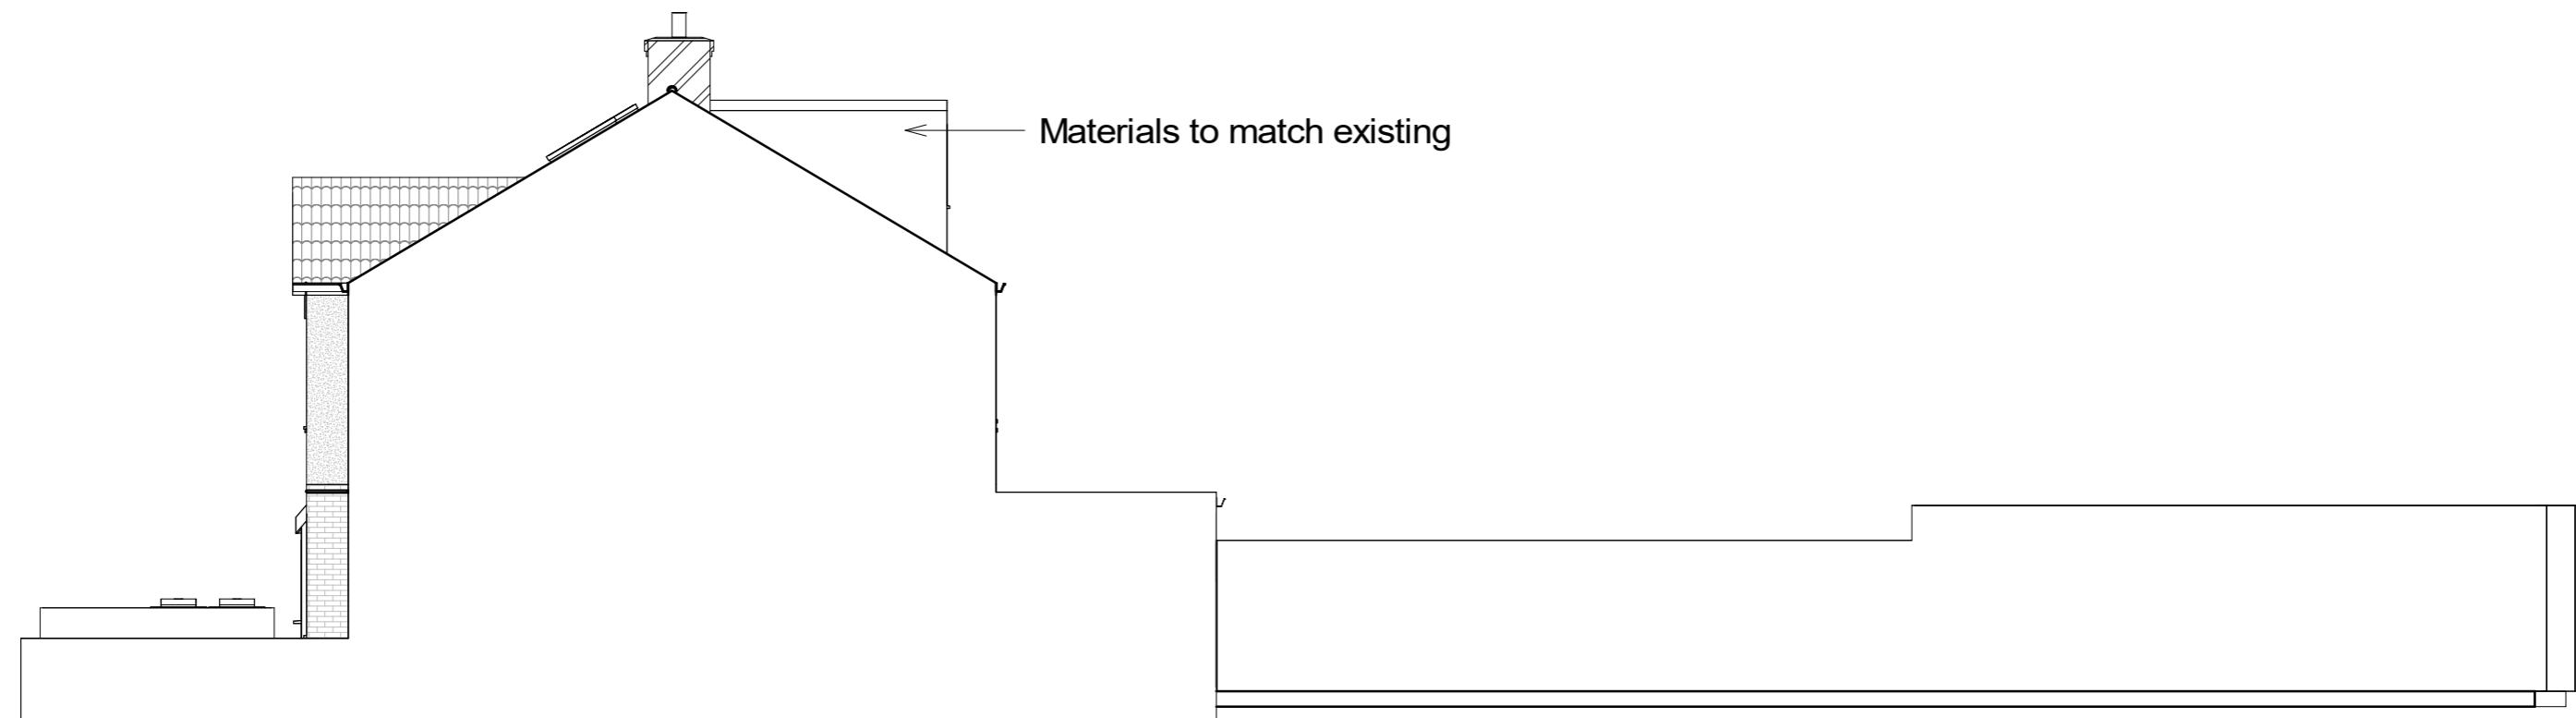



0 1 2 3 4 5

Scale In Meters

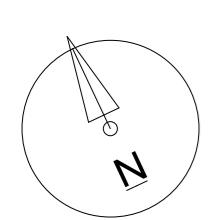


NOTES.  
CONTRACTORS MUST VERIFY ALL DIMENSIONS  
AT THE  
SITE BEFORE COMMENCING ANY WORK.  
NO CONSTRUCTION WORK BEFORE BUILDING  
CONTROL  
APPROVAL AND STRUCTURAL ENGINEER  
CONFIRMATION.  
ANY DISCREPANCIES TO BE REPORTED TO  
GRIDKURE.  
ALL DRAWINGS ARE TO BE READ IN  
CONNECTION WITH  
ALL RELEVANT DRAWINGS AND  
SPECIFICATIONS.

Rev	Description	Date
A	Removed kitchen from loft, changed bin and bike positions.	19/06/2023


PROJECT TITLE		DRAWING TITLE		CLIENT
18 Redmead Road. Hayes UB3 4AU		Proposed Side Elevation 1		
Date	Project number	DRAWING NUMBER	Scale (@ A3)	Drawn by
19/06/2023	6731	PR - E002	1 : 100	Cheski



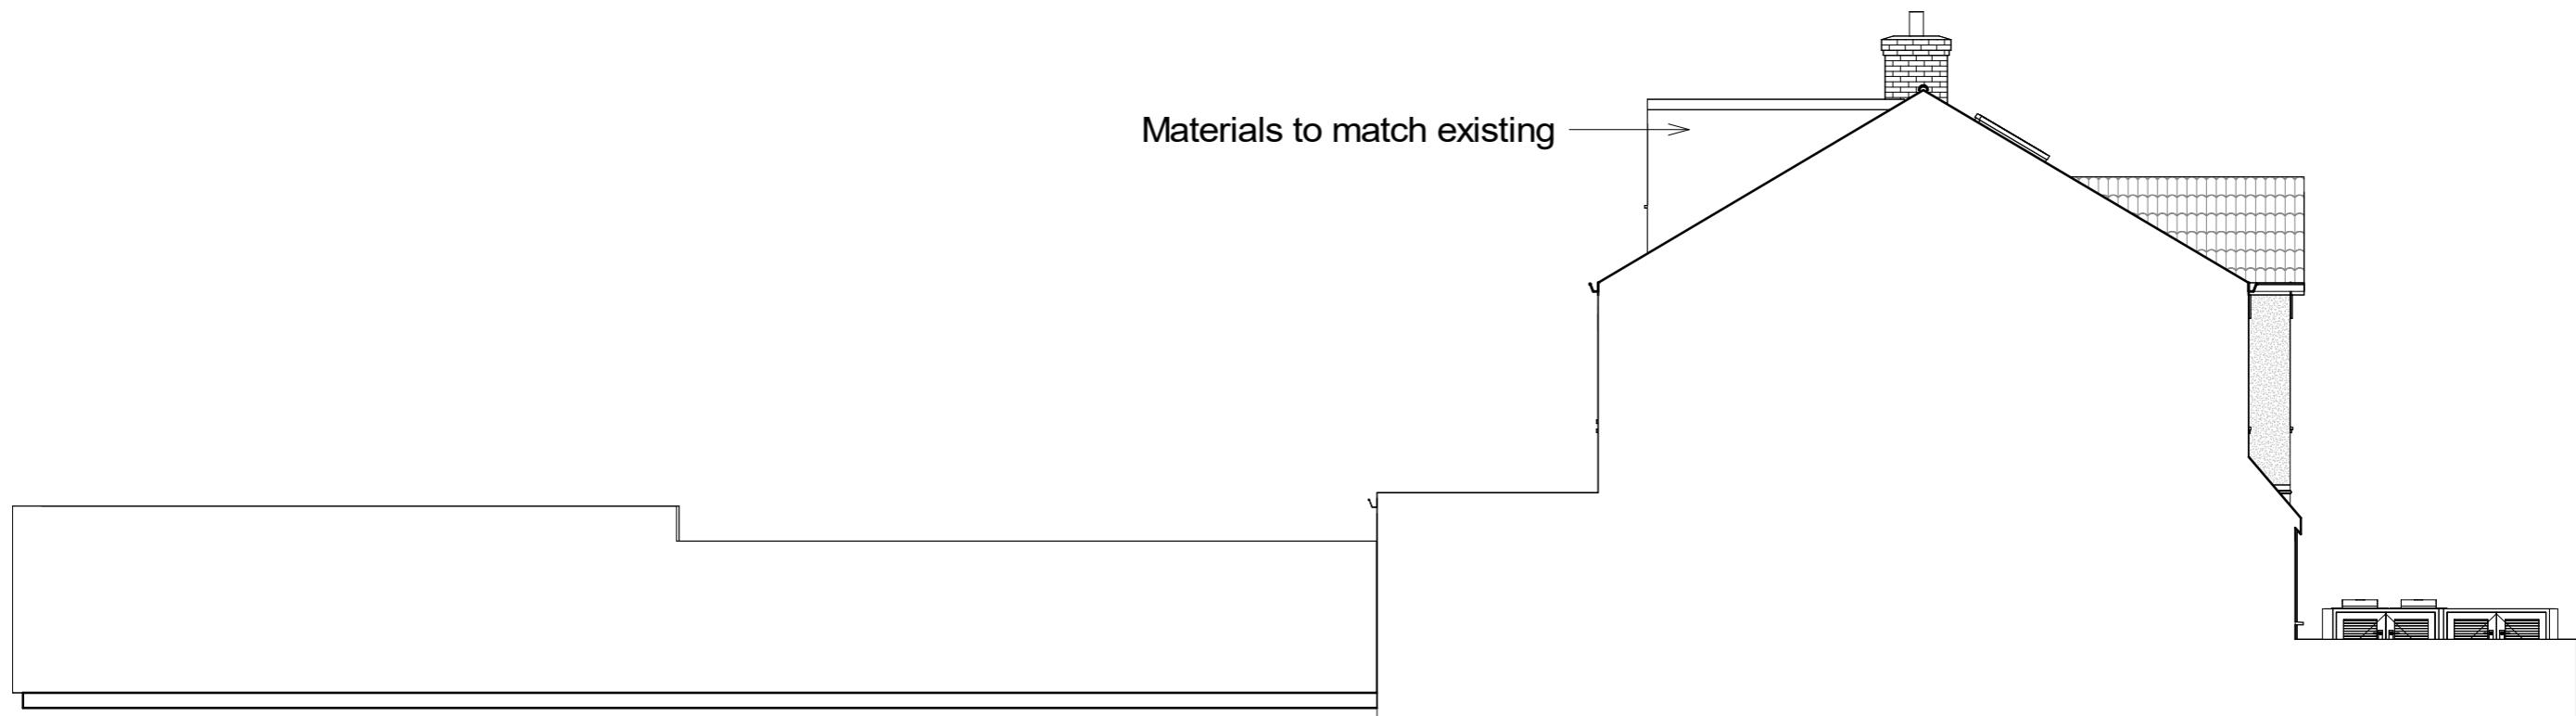

0 1 2 3 4 5

Scale In Meters


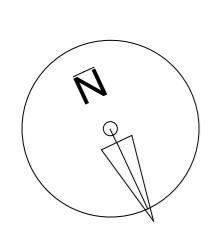


NOTES.  
CONTRACTORS MUST VERIFY ALL DIMENSIONS  
AT THE  
SITE BEFORE COMMENCING ANY WORK.  
NO CONSTRUCTION WORK BEFORE BUILDING  
CONTROL  
APPROVAL AND STRUCTURAL ENGINEER  
CONFIRMATION.  
ANY DISCREPANCIES TO BE REPORTED TO  
GRIDKUNE.  
ALL DRAWINGS ARE TO BE READ IN  
CONNECTION WITH  
ALL RELEVANT DRAWINGS AND  
SPECIFICATIONS.

Rev	Description	Date
A	Removed kitchen from loft, changed bin and bike positions.	19/06/2023

PROJECT TITLE		DRAWING TITLE		CLIENT
18 Redmead Road. Hayes UB3 4AU		Proposed Side Elevation 2		
Date	Project number	DRAWING NUMBER	Scale (@ A3)	Drawn by
19/06/2023	6731	PR - E003	1 : 100	Author



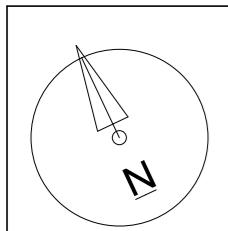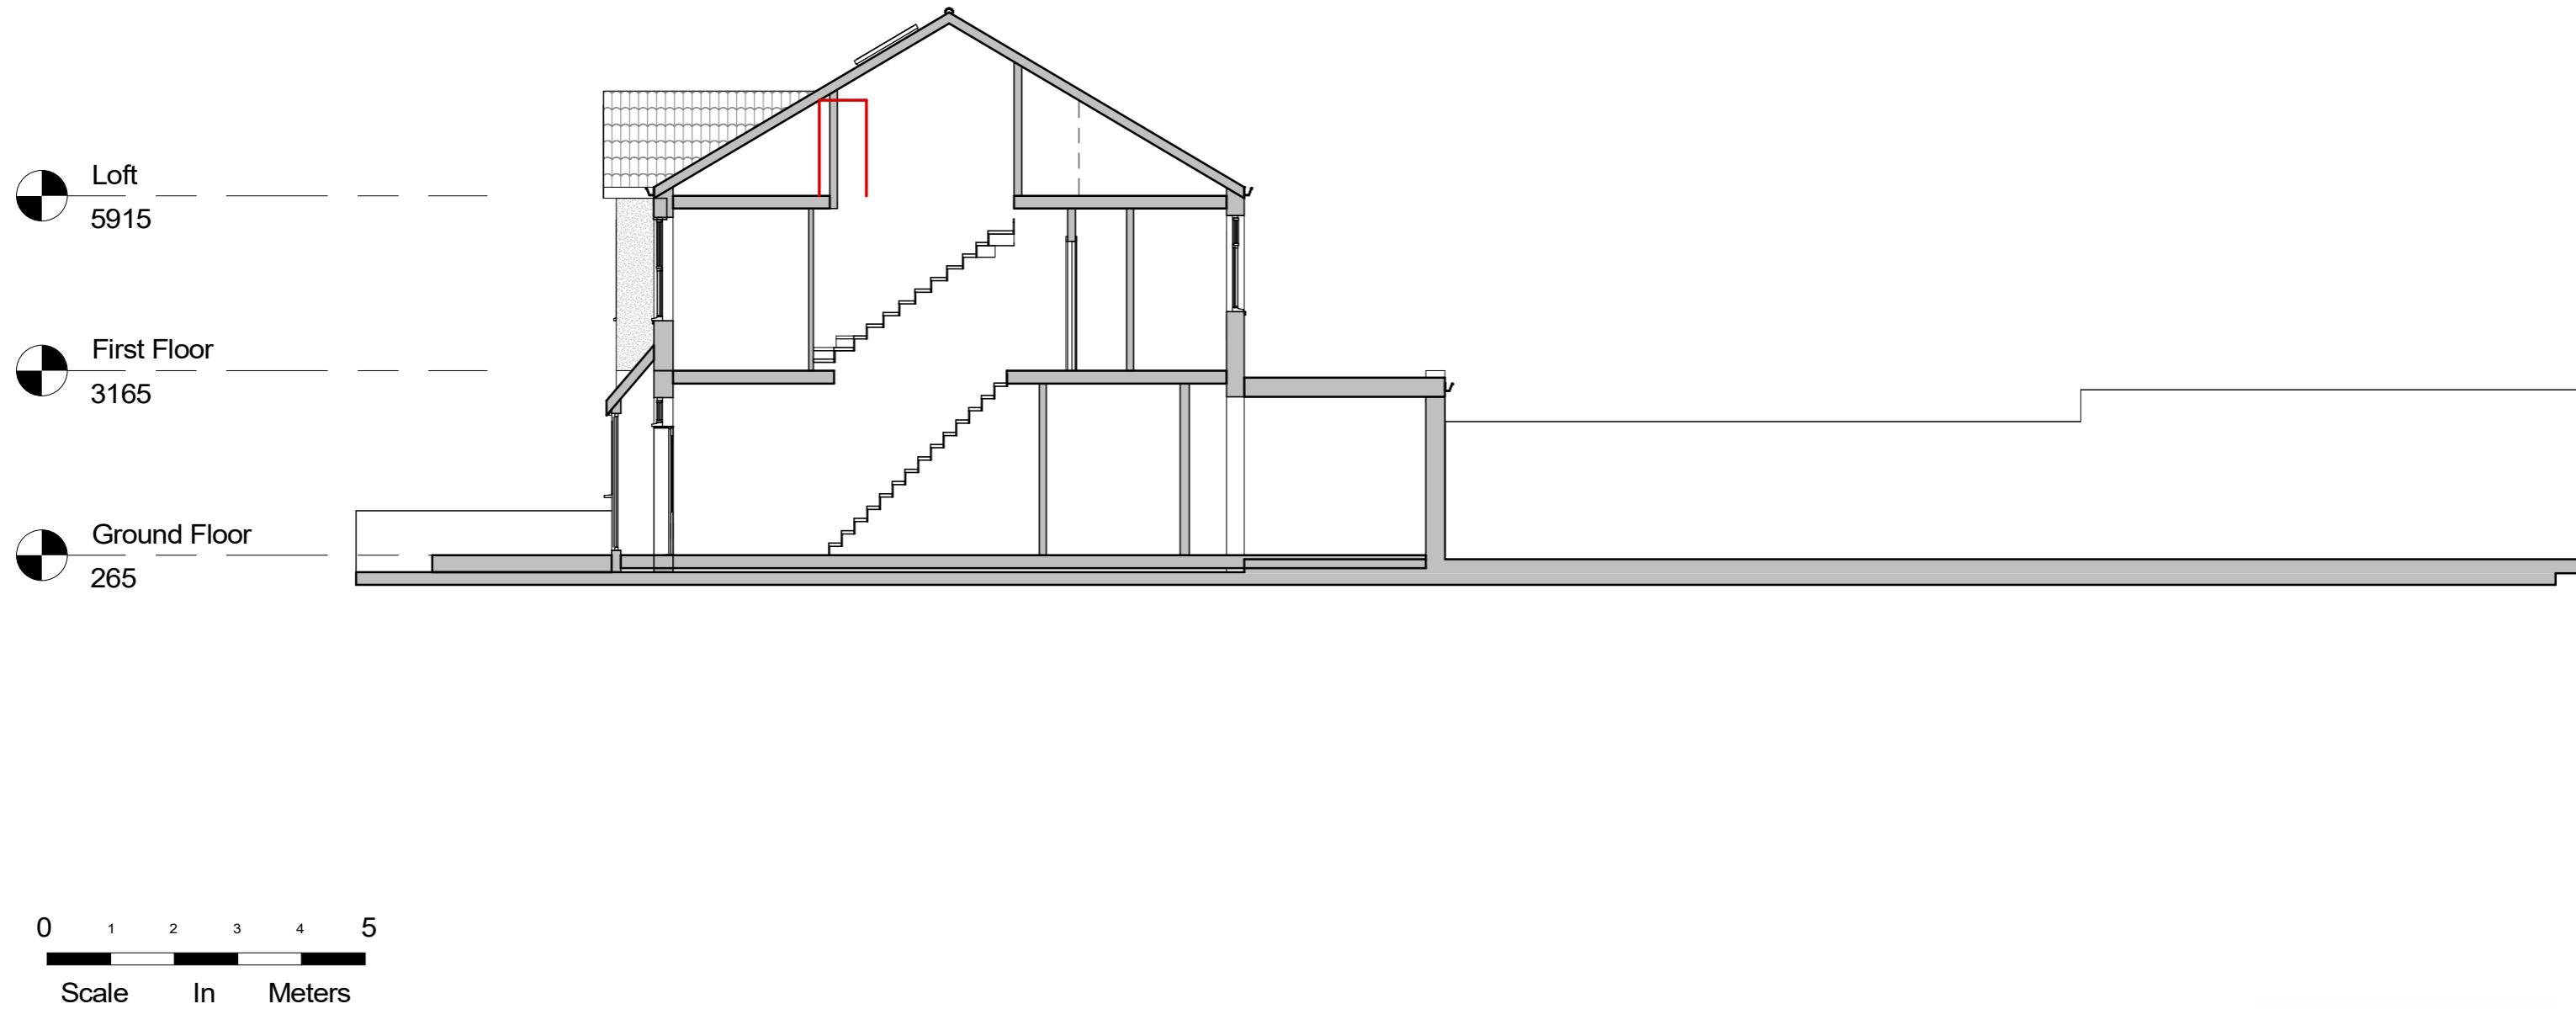

NOTES.  
CONTRACTORS MUST VERIFY ALL DIMENSIONS  
AT THE  
SITE BEFORE COMMENCING ANY WORK.  
NO CONSTRUCTION WORK BEFORE BUILDING  
CONTROL  
APPROVAL AND STRUCTURAL ENGINEER  
CONFIRMATION.  
ANY DISCREPANCIES TO BE REPORTED TO  
GRIDKUNE.  
ALL DRAWINGS ARE TO BE READ IN  
CONJUNCTION WITH  
ALL RELEVANT DRAWINGS AND  
SPECIFICATIONS.

Rev	Description	Date
A	Removed kitchen from loft, changed bin and bike positions.	19/06/2023

PROJECT TITLE		DRAWING TITLE	
18 Redmead Road. Hayes UB3 4AU		Proposed Section	
CLIENT		Mr Joseph Silver	
Date	Project number	DRAWING NUMBER	Scale (@ A3)
19/06/2023	6731	PR - E004	1 : 100
			Drawn by Cheski





A scale bar with markings at 0, 10, 25, 40, and 50 meters. The first 10 meters are shaded black, and the remaining 40 meters are white.

— Property boundary

Neighbouring Garden

Neighbouring Garden

Neighbouring Garden

Neighbouring Garden

Neighbouring Outbuilding

Neighbouring Outbuilding

Garden

Neighbouring Garden

Neighbouring Garden

Neighbouring property


22

12

REDMA

0 2 4 6 8 10


Scale In Meters

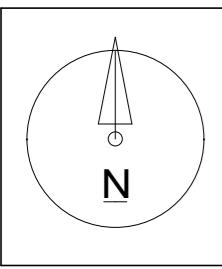

NOTES.  
CONTRACTORS MUST VERIFY ALL DIMENSIONS  
AT THE  
SITE BEFORE COMMENCING ANY WORK.  
DO CONSTRUCTION WORK BEFORE BUILDING  
CONTROL  
APPROVAL AND STRUCTURAL ENGINEER  
CONFIRMATION.  
ANY DISCREPANCIES TO BE REPORTED TO  
RUDKUNE.  
ALL DRAWINGS ARE TO BE READ IN  
CONJUNCTION WITH  
ALL RELEVANT DRAWINGS AND  
SPECIFICATIONS.


PROJECT TITLE		
18 Redmead Road. Hayes UB3 4AU		
Date 19/06/2023	Project number 6731	DRWAING NUM PR - L001

DRAWING TITLE	
Proposed Location Plan and Os Map	
CLIENT	Mr Joseph Silver
Scale (@ A3) As indicated	Drawn by Cheski

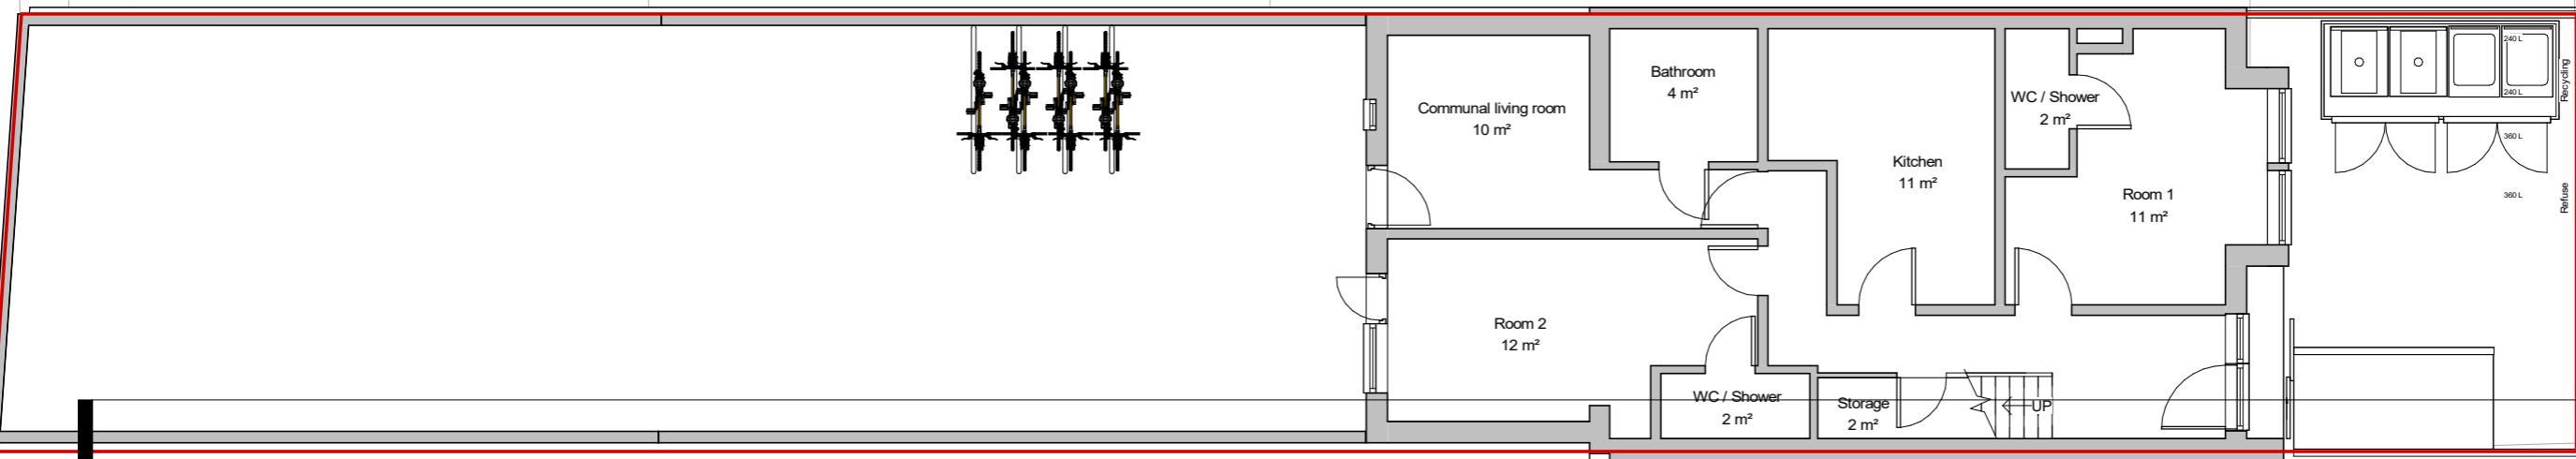

0 1 2 3 4 5

Scale In Meters

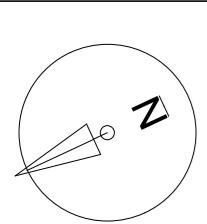


NOTES.  
CONTRACTORS MUST VERIFY ALL DIMENSIONS  
AT THE  
SITE BEFORE COMMENCING ANY WORK.  
NO CONSTRUCTION WORK BEFORE BUILDING  
CONTROL  
APPROVAL AND STRUCTURAL ENGINEER  
CONFIRMATION.  
ANY DISCREPANCIES TO BE REPORTED TO  
GRIDKUNE.  
ALL DRAWINGS ARE TO BE READ IN  
CONNECTION WITH  
ALL RELEVANT DRAWINGS AND  
SPECIFICATIONS.

Rev	Description	Date
A	Removed kitchen from loft, changed bin and bike positions.	19/06/2023

PROJECT TITLE		DRAWING TITLE	
18 Redmead Road, Hayes UB3 4AU		Proposed Ground Floor	
CLIENT		Mr Joseph Silver	
Date 19/06/2023	Project number 6731	DRAWING NUMBER PR - P001	Scale (@ A3) 1 : 100
			Drawn by Cheski




2

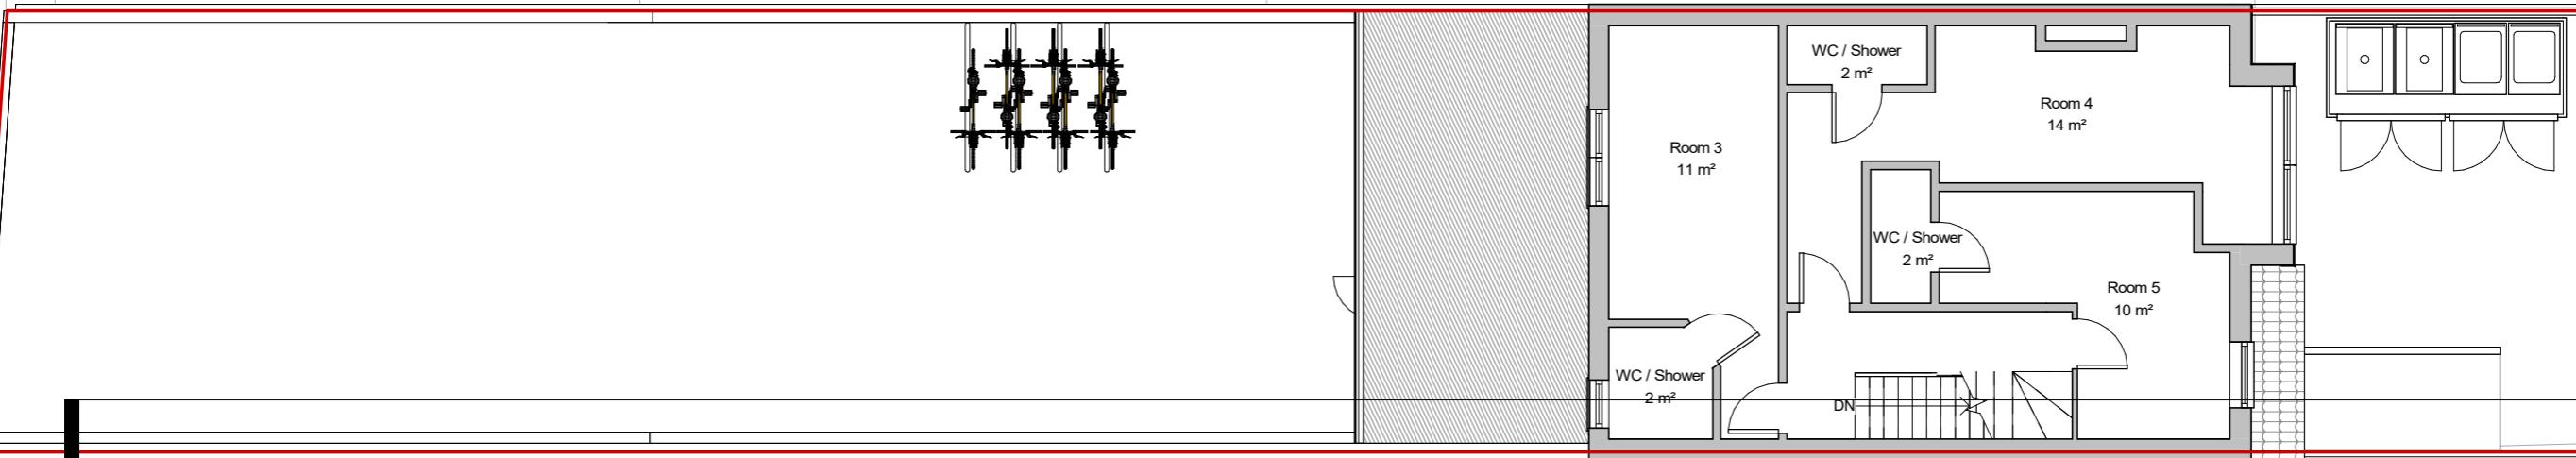

0 1 2 3 4 5

Scale In Meters

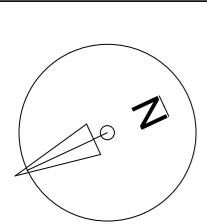


NOTES.  
CONTRACTORS MUST VERIFY ALL DIMENSIONS  
AT THE  
SITE BEFORE COMMENCING ANY WORK.  
NO CONSTRUCTION WORK BEFORE BUILDING  
CONTROL  
APPROVAL AND STRUCTURAL ENGINEER  
CONFIRMATION.  
ANY DISCREPANCIES TO BE REPORTED TO  
GRIDKUNE.  
ALL DRAWINGS ARE TO BE READ IN  
CONNECTION WITH  
ALL RELEVANT DRAWINGS AND  
SPECIFICATIONS.

Rev	Description	Date
A	Removed kitchen from loft, changed bin and bike positions.	19/06/2023


PROJECT TITLE		DRAWING TITLE	
18 Redmead Road, Hayes UB3 4AU		Proposed First Floor	
CLIENT		Mr Joseph Silver	
Date	Project number	DRAWING NUMBER	Scale (@ A3)
19/06/2023	6731	PR - P002	1 : 100
			Drawn by Cheski

22



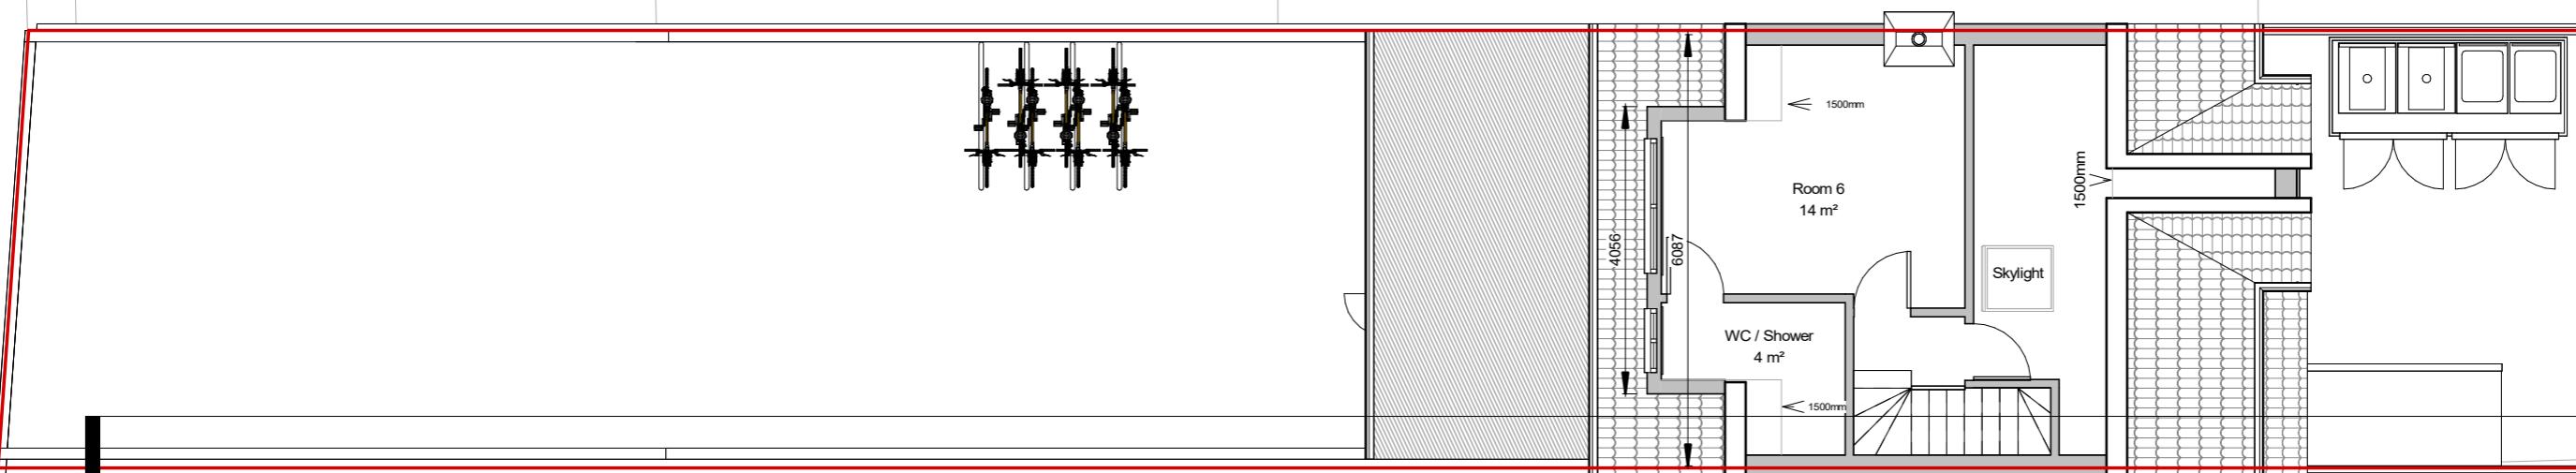

0 1 2 3 4 5  
Scale In Meters

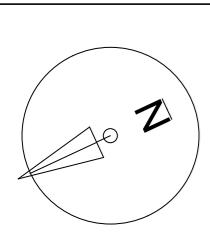


NOTES.  
CONTRACTORS MUST VERIFY ALL DIMENSIONS  
AT THE  
SITE BEFORE COMMENCING ANY WORK.  
NO CONSTRUCTION WORK BEFORE BUILDING  
CONTROL  
APPROVAL AND STRUCTURAL ENGINEER  
CONFIRMATION.  
ANY DISCREPANCIES TO BE REPORTED TO  
GRIDKURE.  
ALL DRAWINGS ARE TO BE READ IN  
CONNECTION WITH  
ALL RELEVANT DRAWINGS AND  
SPECIFICATIONS.

Rev	Description	Date
A	Removed kitchen from loft, changed bin and bike positions.	19/06/2023

PROJECT TITLE		DRAWING TITLE		CLIENT
18 Redmead Road, Hayes UB3 4AU		proposed Loft		
Date	Project number	DRAWING NUMBER	Scale (@ A3)	Drawn by
19/06/2023	6731	PR - P003	1 : 100	Cheski


22



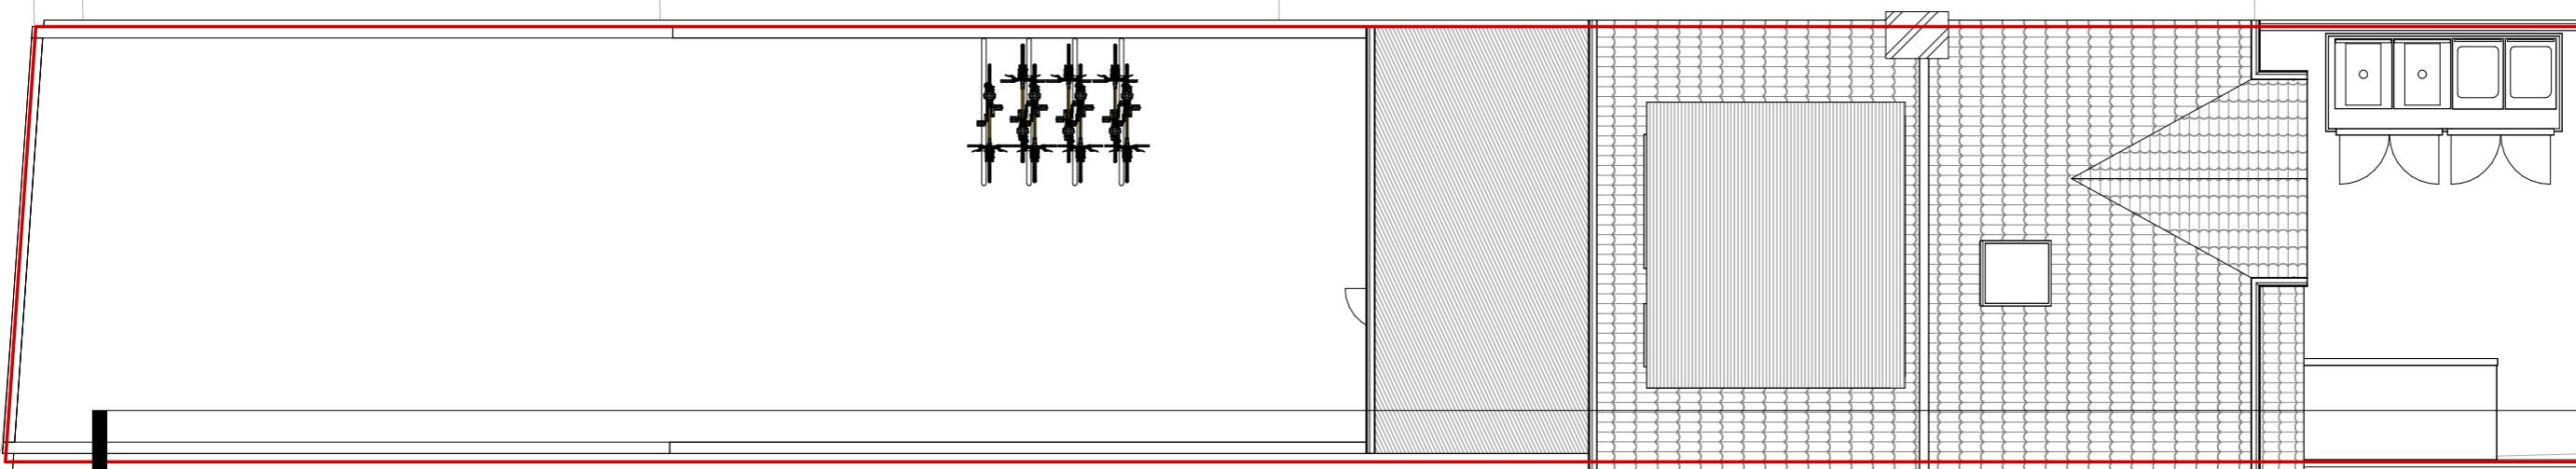

1  
PR - E004

0 1 2 3 4 5  
Scale In Meters

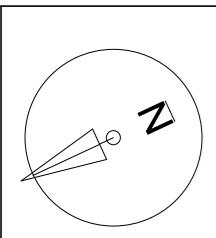


NOTES.  
CONTRACTORS MUST VERIFY ALL DIMENSIONS  
AT THE  
SITE BEFORE COMMENCING ANY WORK.  
NO CONSTRUCTION WORK BEFORE BUILDING  
CONTROL  
APPROVAL AND STRUCTURAL ENGINEER  
CONFIRMATION.  
ANY DISCREPANCIES TO BE REPORTED TO  
GRIDKURE.  
ALL DRAWINGS ARE TO BE READ IN  
CONNECTION WITH  
ALL RELEVANT DRAWINGS AND  
SPECIFICATIONS.

Rev	Description	Date
A	Removed kitchen from loft, changed bin and bike positions.	19/06/2023

PROJECT TITLE		DRAWING TITLE	
18 Redmead Road, Hayes UB3 4AU		Proposed Roof Level	
CLIENT		Mr Joseph Silver	
Date 19/06/2023	Project number 6731	DRAWING NUMBER PR - P004	Scale (@ A3) 1 : 100
			Drawn by Cheski



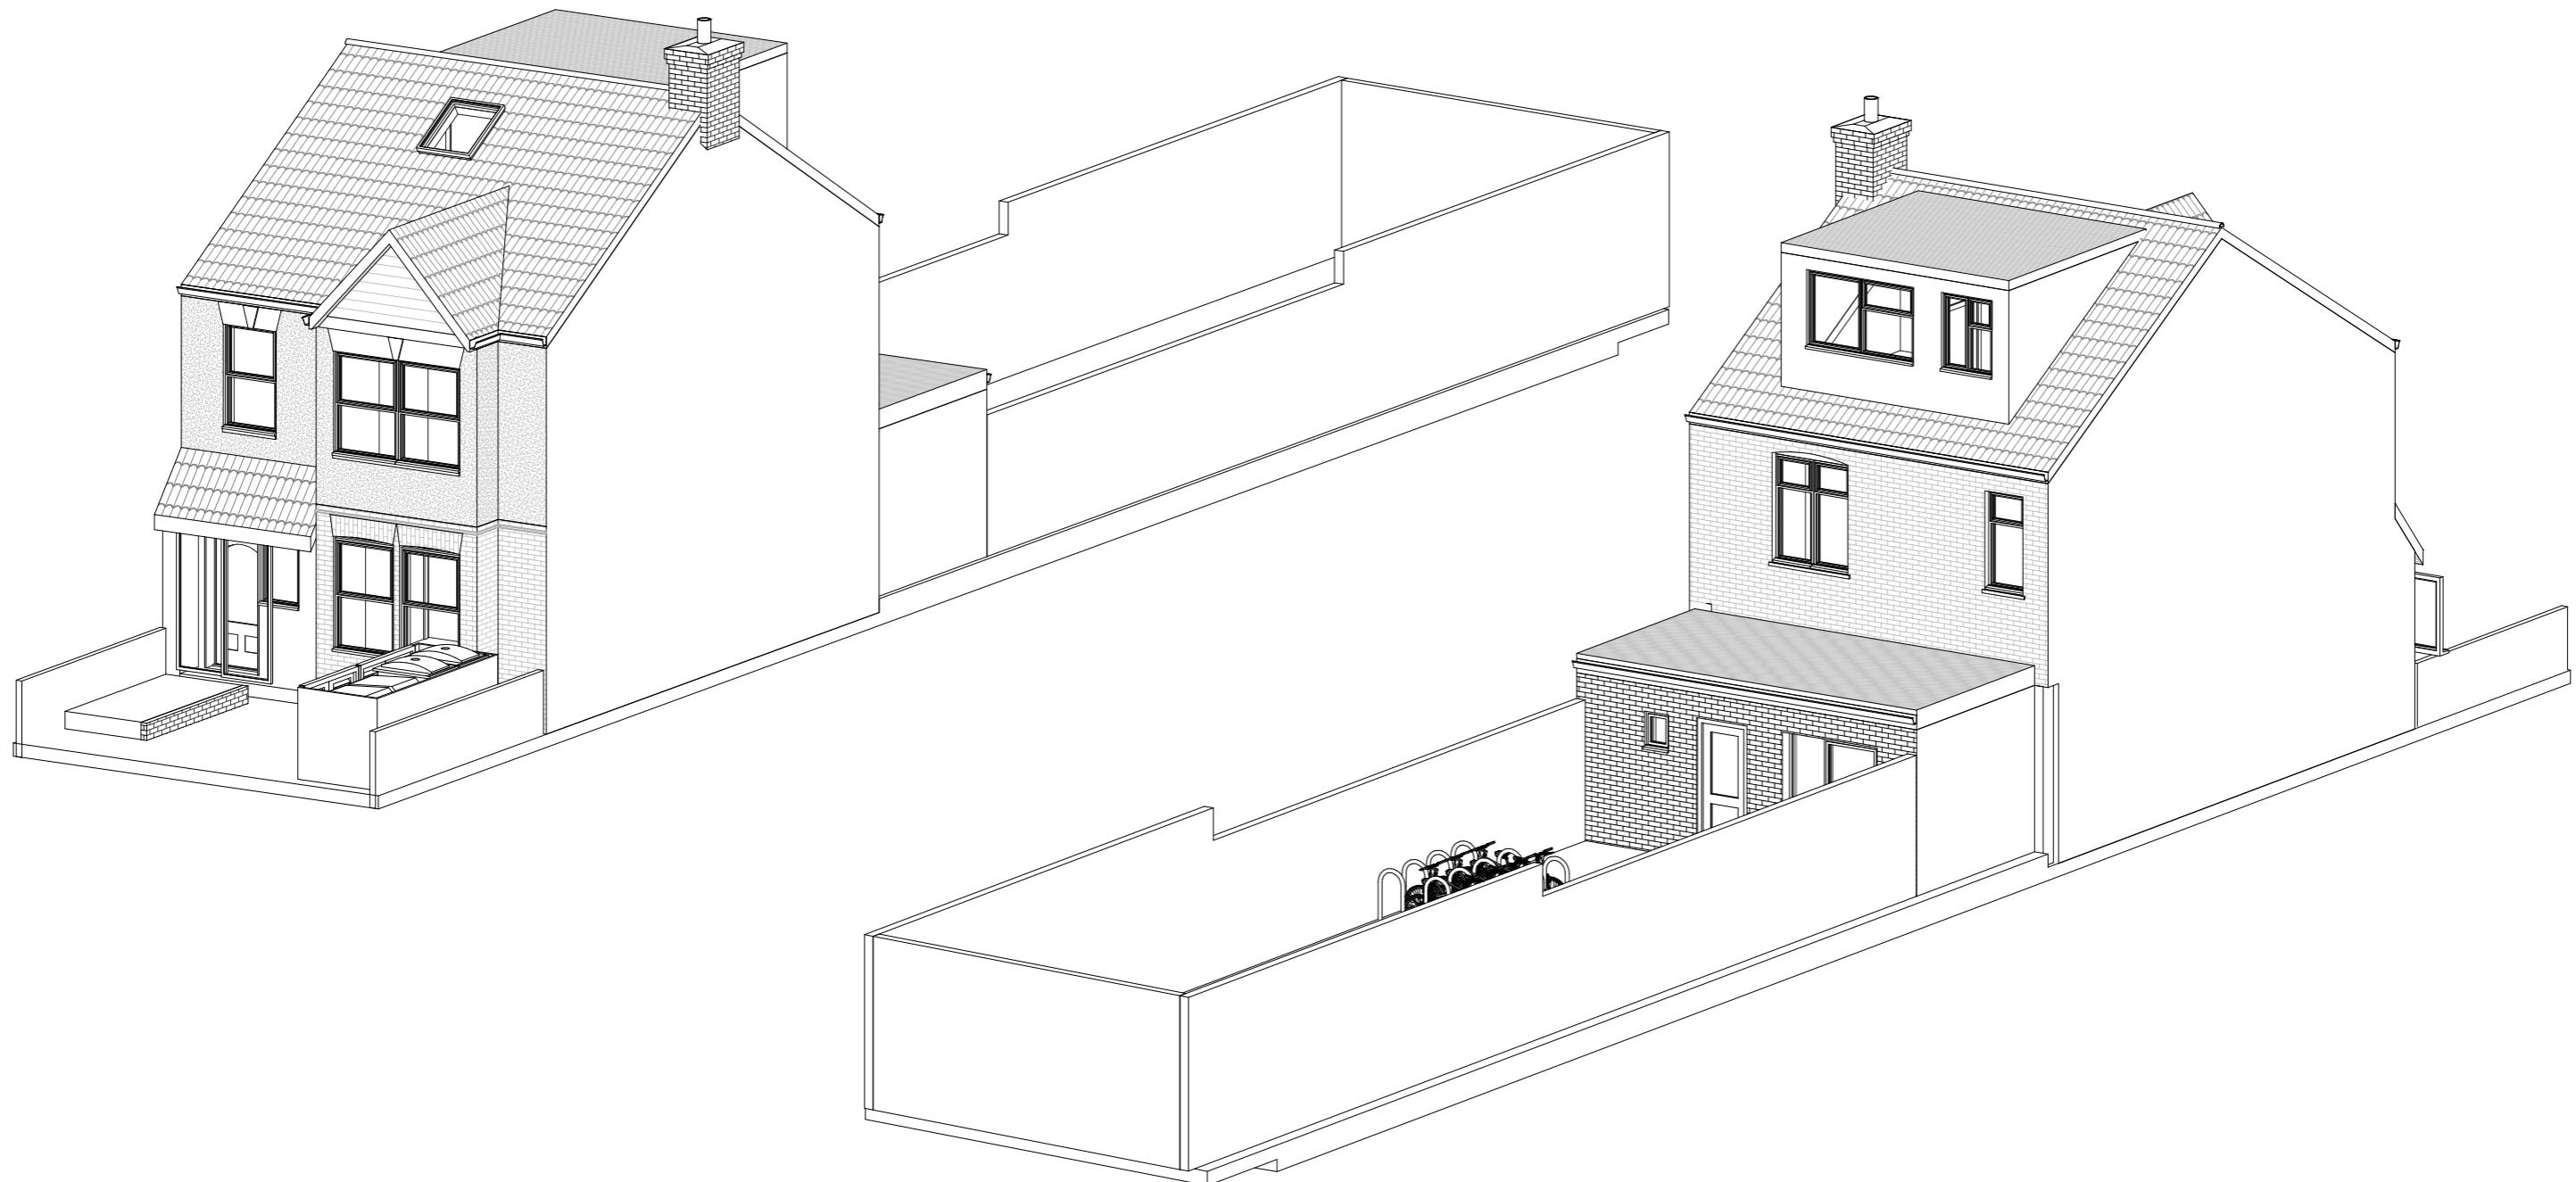

 <p>North</p>	<p>NOTES: CONTRACTORS MUST VERIFY ALL DIMENSIONS AT THE SITE BEFORE COMMENCING ANY WORK.</p> <p>NO CONSTRUCTION WORK BEFORE BUILDING CONTROL APPROVAL AND STRUCTURAL ENGINEER CONFIRMATION.</p> <p>ANY DISCREPANCIES TO BE REPORTED TO GRIDKUNE. ALL DRAWINGS ARE TO BE READ IN CONJUNCTION WITH ALL RELEVANT DRAWINGS AND SPECIFICATIONS.</p>		
Rev	Description	Date	
A	Removed kitchen from loft, changed bin abd bike positions.	19/06/2023	
<p>PROJECT TITLE</p> <p>18 Redmead Road. Hayes UB3 4AU</p>			<p>DRAWING TITLE</p> <p>Proposed Presentation Views</p>
<p>CLIENT</p> <p>Mr Joseph Silver</p>			
Date	Project number	DRAWING NUMBER	Scale (@ A3)
19/06/2023	6731	PR - PR001	Drawn by Cheski
			