


NOTES:
CONTRACTORS MUST VERIFY ALL DIMENSIONS
AT THE
SITE BEFORE COMMENCING ANY WORK.
NO CONSTRUCTION WORK BEFORE BUILDING
CONTROL
APPROVAL AND STRUCTURAL ENGINEER
CONFIRMATION.
ANY DISCREPANCIES TO BE REPORTED TO
GRIDKUNE.
ALL DRAWINGS ARE TO BE READ IN
CONJUNCTION WITH
ALL RELEVANT DRAWINGS AND
SPECIFICATIONS.

Rev	Description	Date


PROJECT TITLE			DRAWING TITLE		CLIENT
18 Redmead Road, Hayes UB3 4AU			Existing Front and Rear Elevation		
Date	Project number	DRAWING NUMBER	Scale (@ A3)	Drawn by	
22/08/2022	6112	EX - E001	1 : 100	Cheski	Mr Joseph Silver

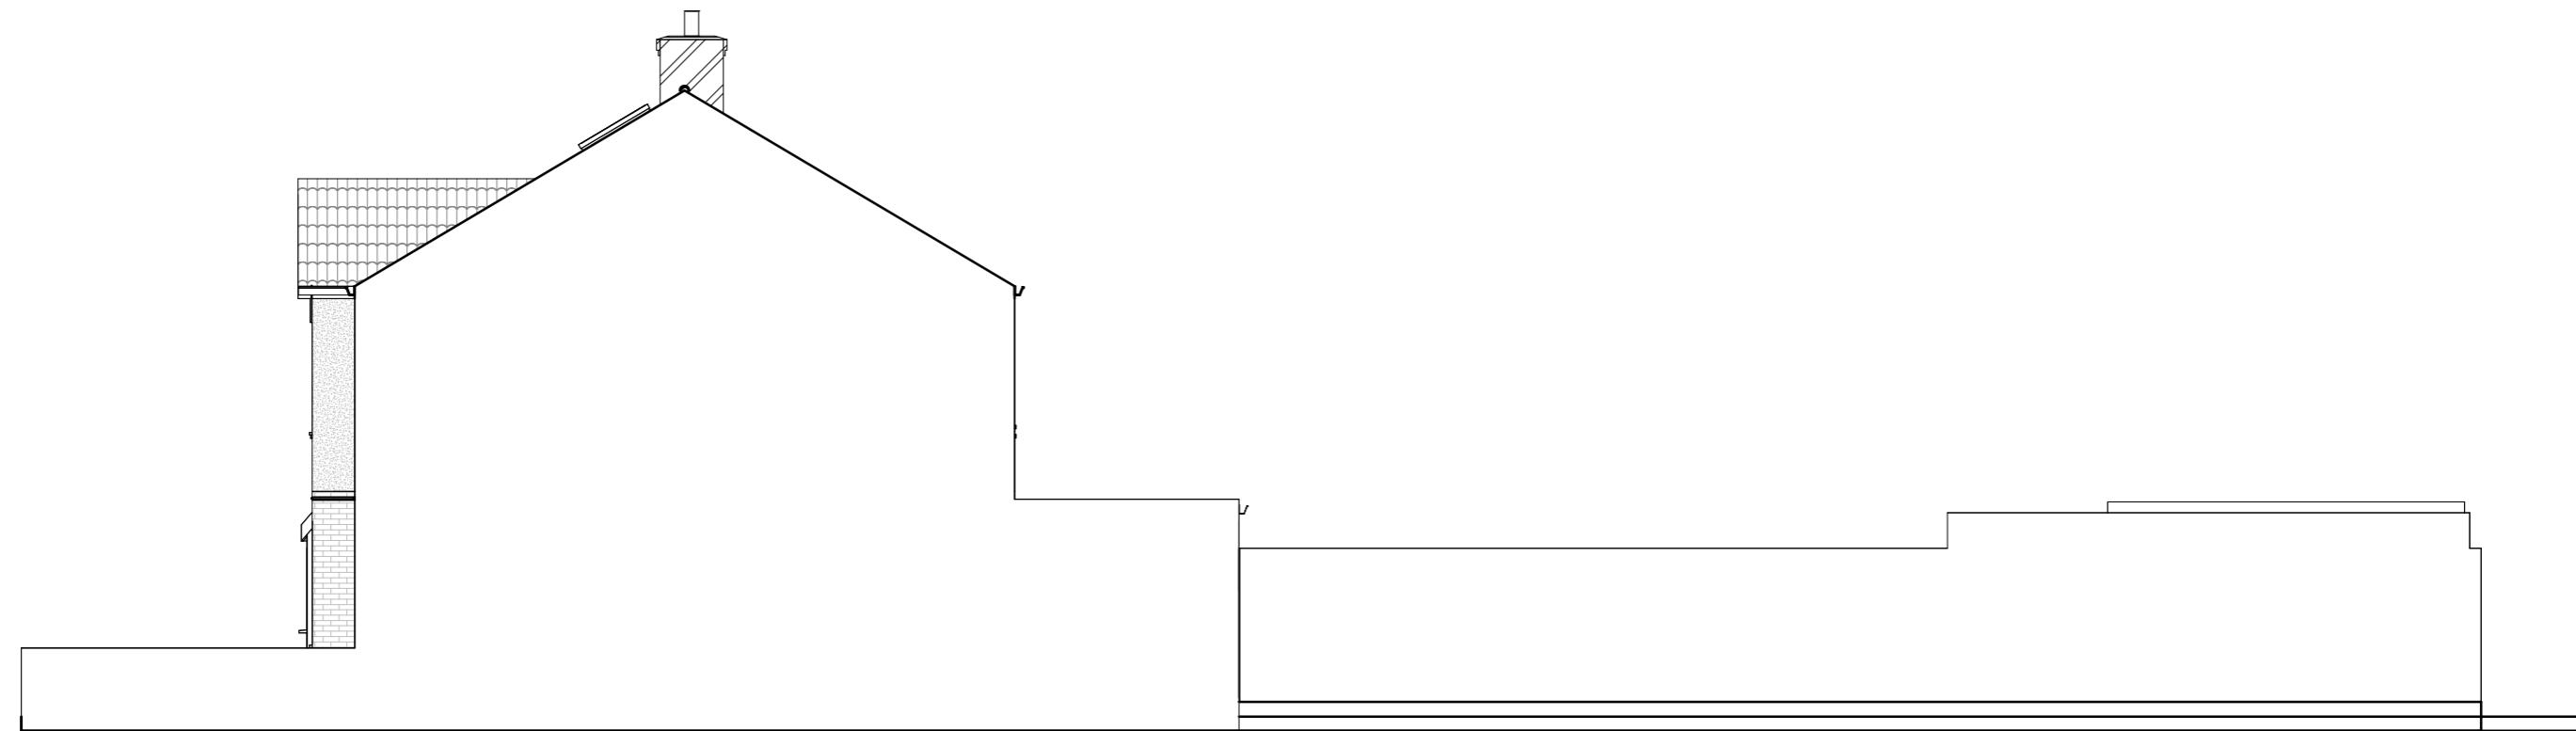



0 1 2 3 4 5

Scale In Meters

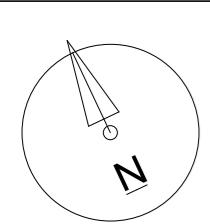


NOTES.
CONTRACTORS MUST VERIFY ALL DIMENSIONS
AT THE
SITE BEFORE COMMENCING ANY WORK.
NO CONSTRUCTION WORK BEFORE BUILDING
CONTROL
APPROVAL AND STRUCTURAL ENGINEER
CONFIRMATION.
ANY DISCREPANCIES TO BE REPORTED TO
GRIDKURE.
ALL DRAWINGS ARE TO BE READ IN
CONNECTION WITH
ALL RELEVANT DRAWINGS AND
SPECIFICATIONS.

Rev	Description	Date


PROJECT TITLE		DRAWING TITLE		CLIENT
18 Redmead Road. Hayes UB3 4AU		Existing Side Elevation 1		
Date	Project number	DRAWING NUMBER	Scale (@ A3)	Drawn by
22/08/2022	6112	EX - E002	1 : 100	Cheski



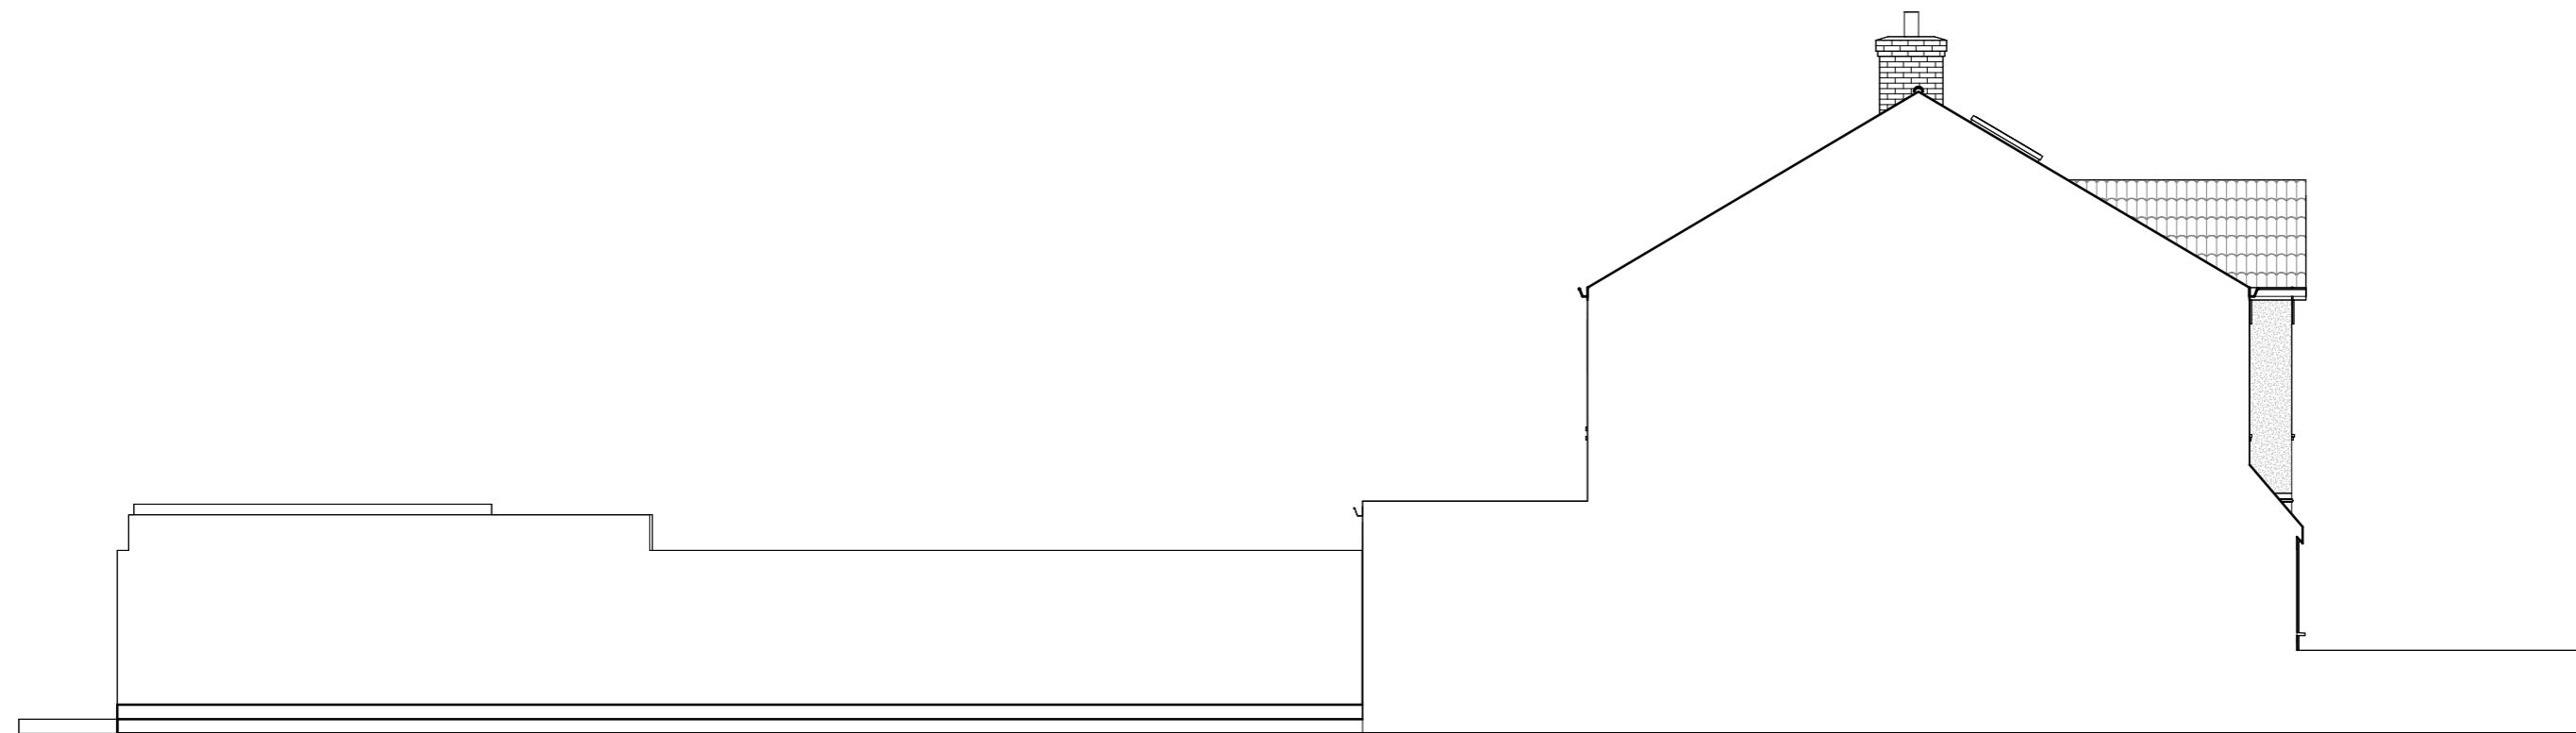

0 1 2 3 4 5

Scale In Meters


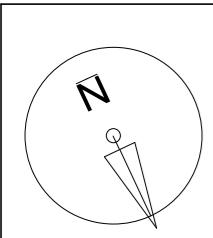


NOTES.
CONTRACTORS MUST VERIFY ALL DIMENSIONS
AT THE
SITE BEFORE COMMENCING ANY WORK.
NO CONSTRUCTION WORK BEFORE BUILDING
CONTROL
APPROVAL AND STRUCTURAL ENGINEER
CONFIRMATION.
ANY DISCREPANCIES TO BE REPORTED TO
GRIDKURE.
ALL DRAWINGS ARE TO BE READ IN
CONNECTION WITH
ALL RELEVANT DRAWINGS AND
SPECIFICATIONS.

Rev	Description	Date

PROJECT TITLE		DRAWING TITLE		CLIENT
18 Redmead Road. Hayes UB3 4AU		Existing Side Elevation 2		
Date	Project number	DRAWING NUMBER	Scale (@ A3)	Drawn by
22/08/2022	6112	EX - E003	1 : 100	Author



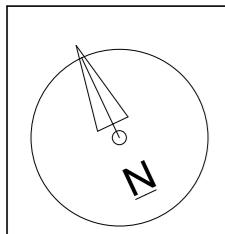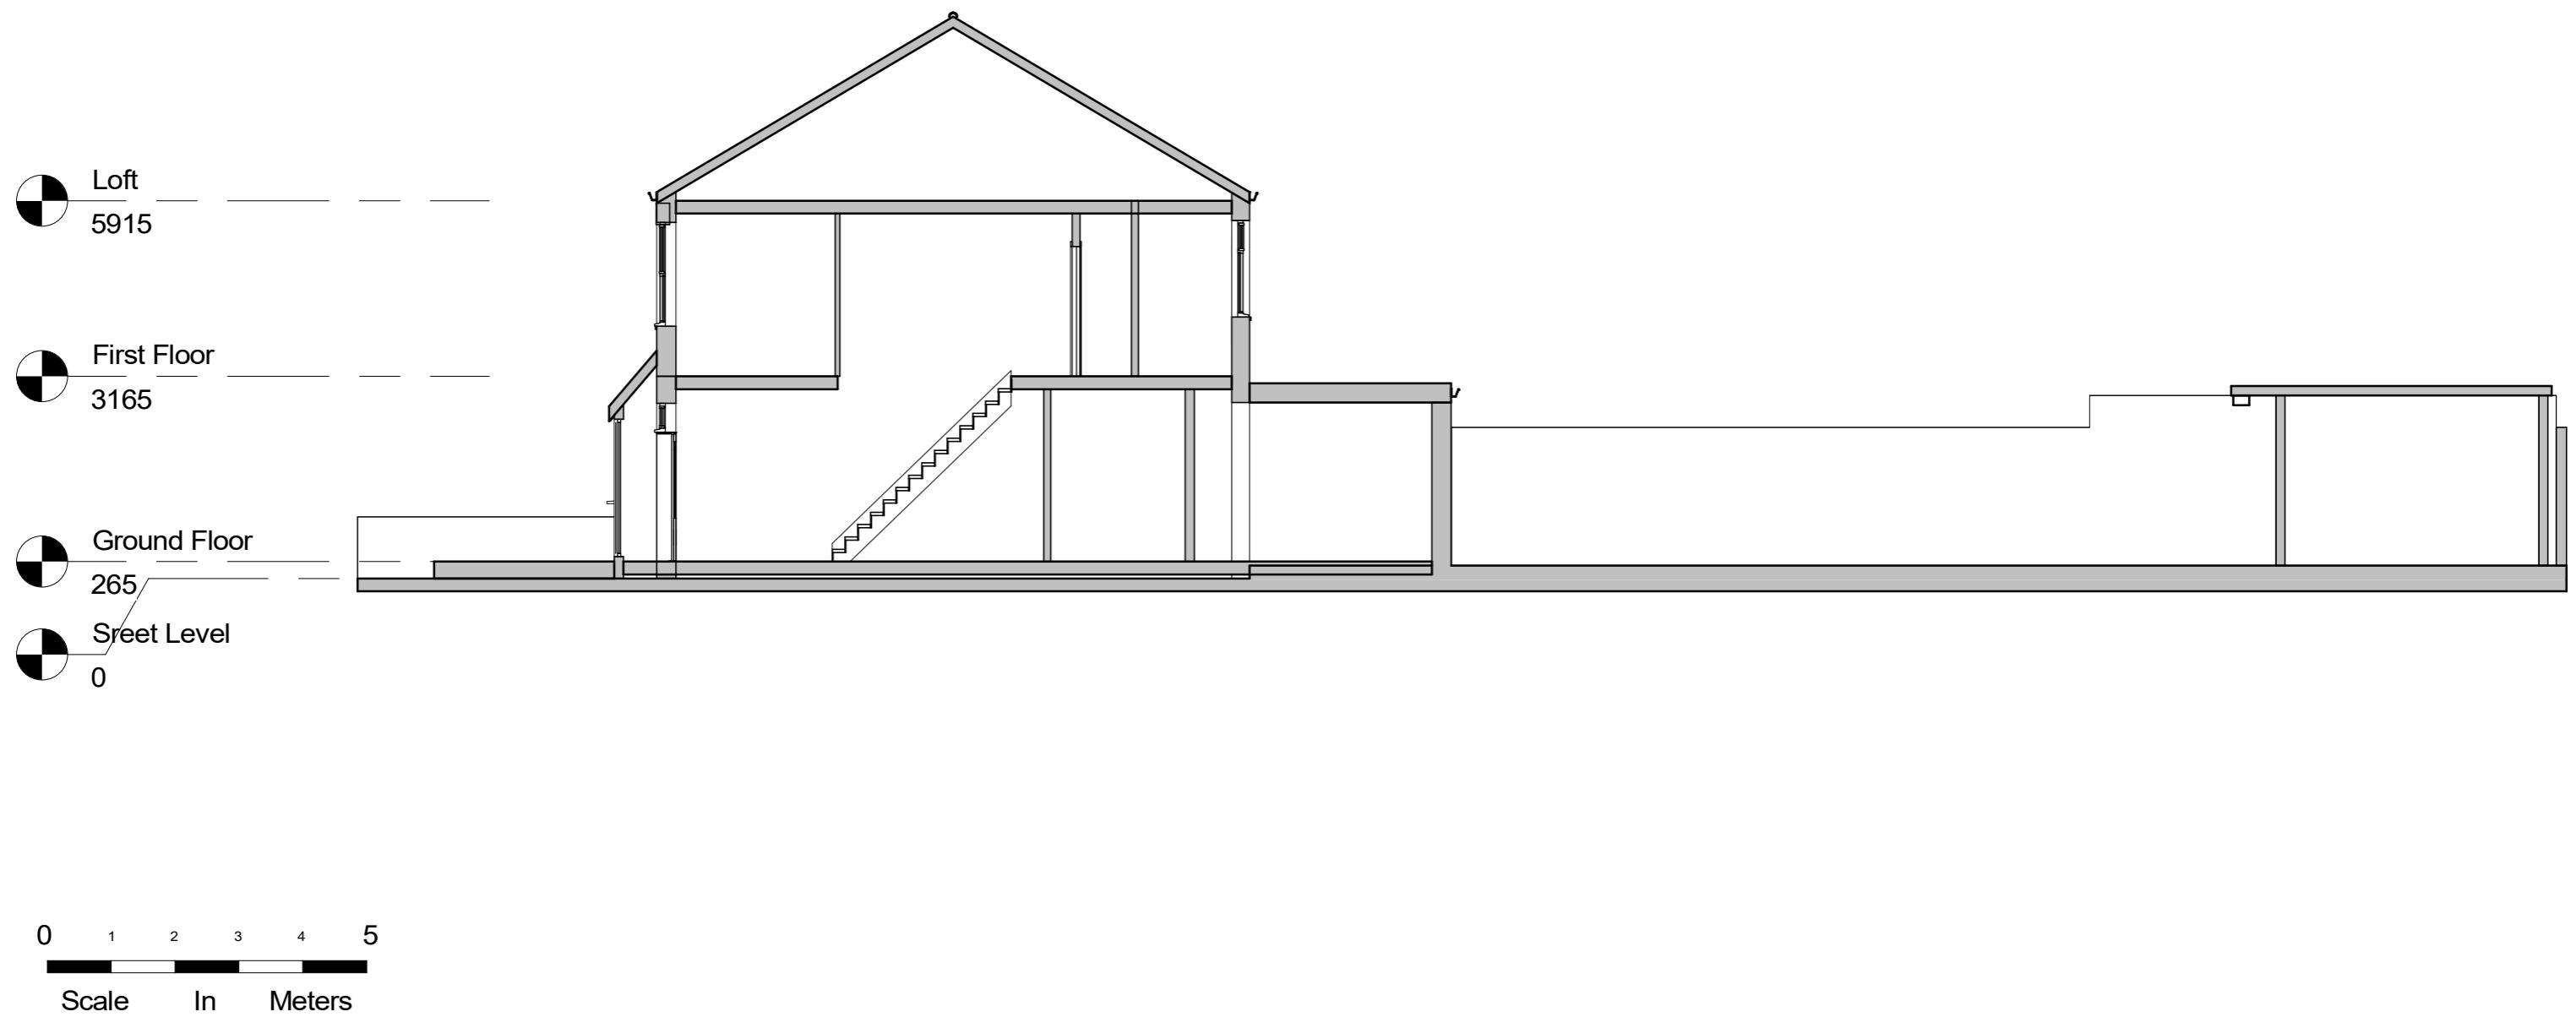

NOTES.
CONTRACTORS MUST VERIFY ALL DIMENSIONS
AT THE
SITE BEFORE COMMENCING ANY WORK.
NO CONSTRUCTION WORK BEFORE BUILDING
CONTROL
APPROVAL AND STRUCTURAL ENGINEER
CONFIRMATION.
ANY DISCREPANCIES TO BE REPORTED TO
GRIDKURE.
ALL DRAWINGS ARE TO BE READ IN
CONNECTION WITH
ALL RELEVANT DRAWINGS AND
SPECIFICATIONS.

Rev	Description	Date


PROJECT TITLE			DRAWING TITLE	
18 Redmead Road. Hayes UB3 4AU			Existing Section	
CLIENT		Mr Joseph Silver		
Date 22/08/2022	Project number 6112	DRAWING NUMBER EX - E004	Scale (@ A3) 1 : 100	Drawn by Cheski





A scale bar at the bottom of the map, consisting of a horizontal line with tick marks and numerical labels: 0, 10, 25, 40, and 50. Below the bar, the words "Scale In Meters" are written.

— Property boundary

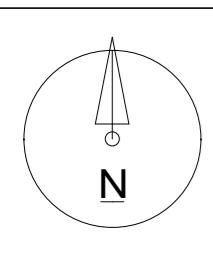

NOTES.
CONTRACTORS MUST VERIFY ALL DIMENSIONS
AT THE
SITE BEFORE COMMENCING ANY WORK.

NO CONSTRUCTION WORK BEFORE BUILDING
CONTROL
APPROVAL AND STRUCTURAL ENGINEER
CONFIRMATION.

ANY DISCREPANCIES TO BE REPORTED TO
GRIDKUNE.
ALL DRAWINGS ARE TO BE READ IN
CONJUNCTION WITH
ALL RELEVANT DRAWINGS AND
SPECIFICATIONS.

PROJECT TITLE

18 Redmead Road. Hayes UB3 4AU

Date
22/08/2022

Project number
6112


DRWAING NUMBER
EX - L001

DRAWING TITLE	Existing Location Plan and Os Map
CLIENT	

Mr Joseph Silver

Scale (@ A3)
As indicated




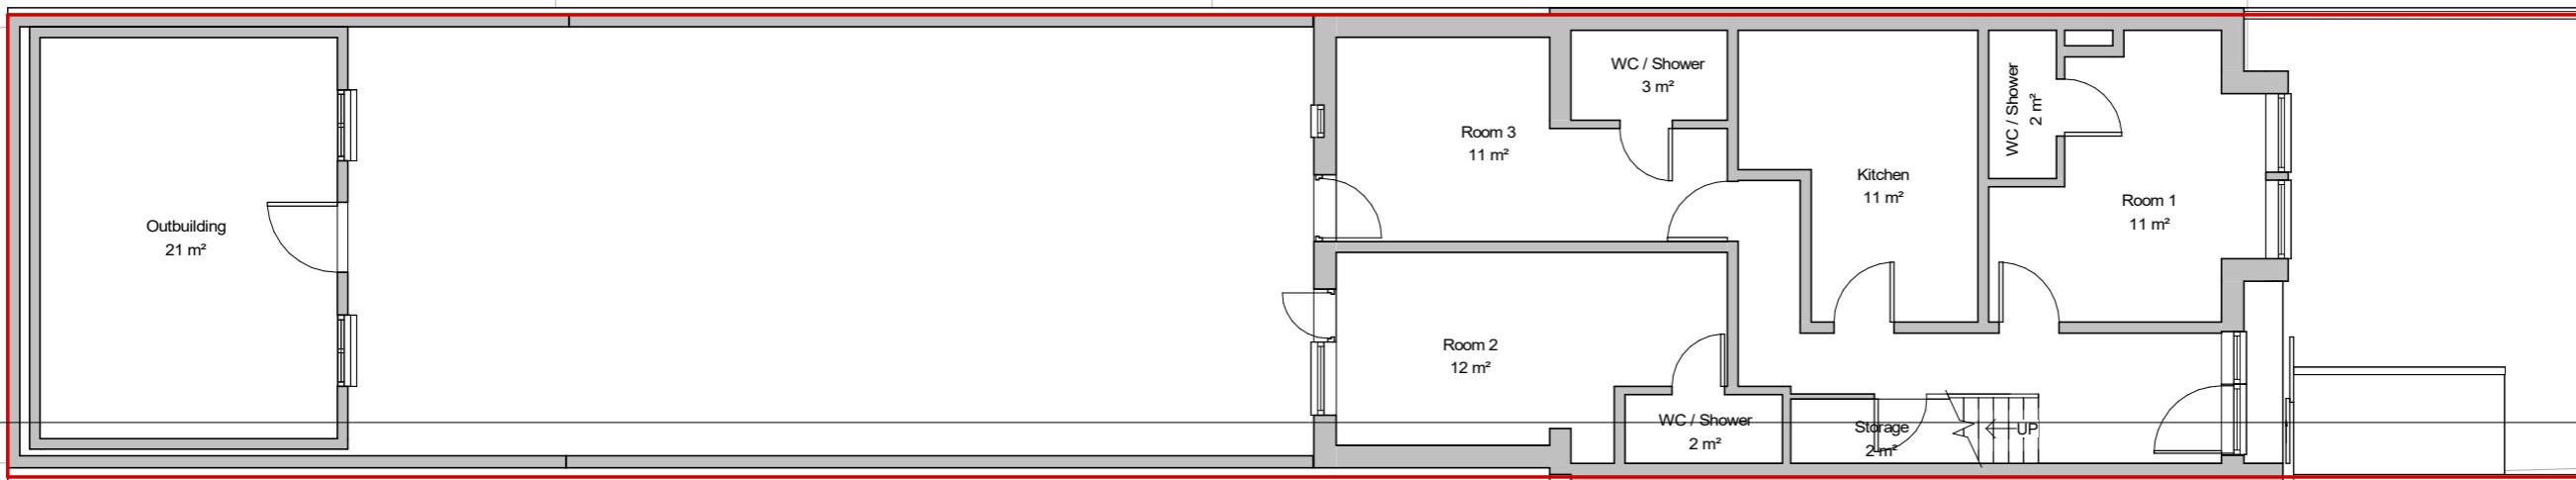

1
EX - E001

0 1 2 3 4 5

Scale In Meters

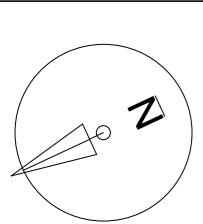

NOTES.
CONTRACTORS MUST VERIFY ALL DIMENSIONS
AT THE
SITE BEFORE COMMENCING ANY WORK.
NO CONSTRUCTION WORK BEFORE BUILDING
CONTROL
APPROVAL AND STRUCTURAL ENGINEER
CONFIRMATION.
ANY DISCREPANCIES TO BE REPORTED TO
GRIDKURE.
ALL DRAWINGS ARE TO BE READ IN
CONNECTION WITH
ALL RELEVANT DRAWINGS AND
SPECIFICATIONS.

Rev	Description	Date

PROJECT TITLE
18 Redmead Road. Hayes UB3 4AU

DRAWING TITLE
Existing Ground Floor
CLIENT
Mr Joseph Silver

Date
22/08/2022


Project number
6112

DRAWING NUMBER
EX - P001

Scale (@ A3)
1 : 100


Drawn by
Cheski



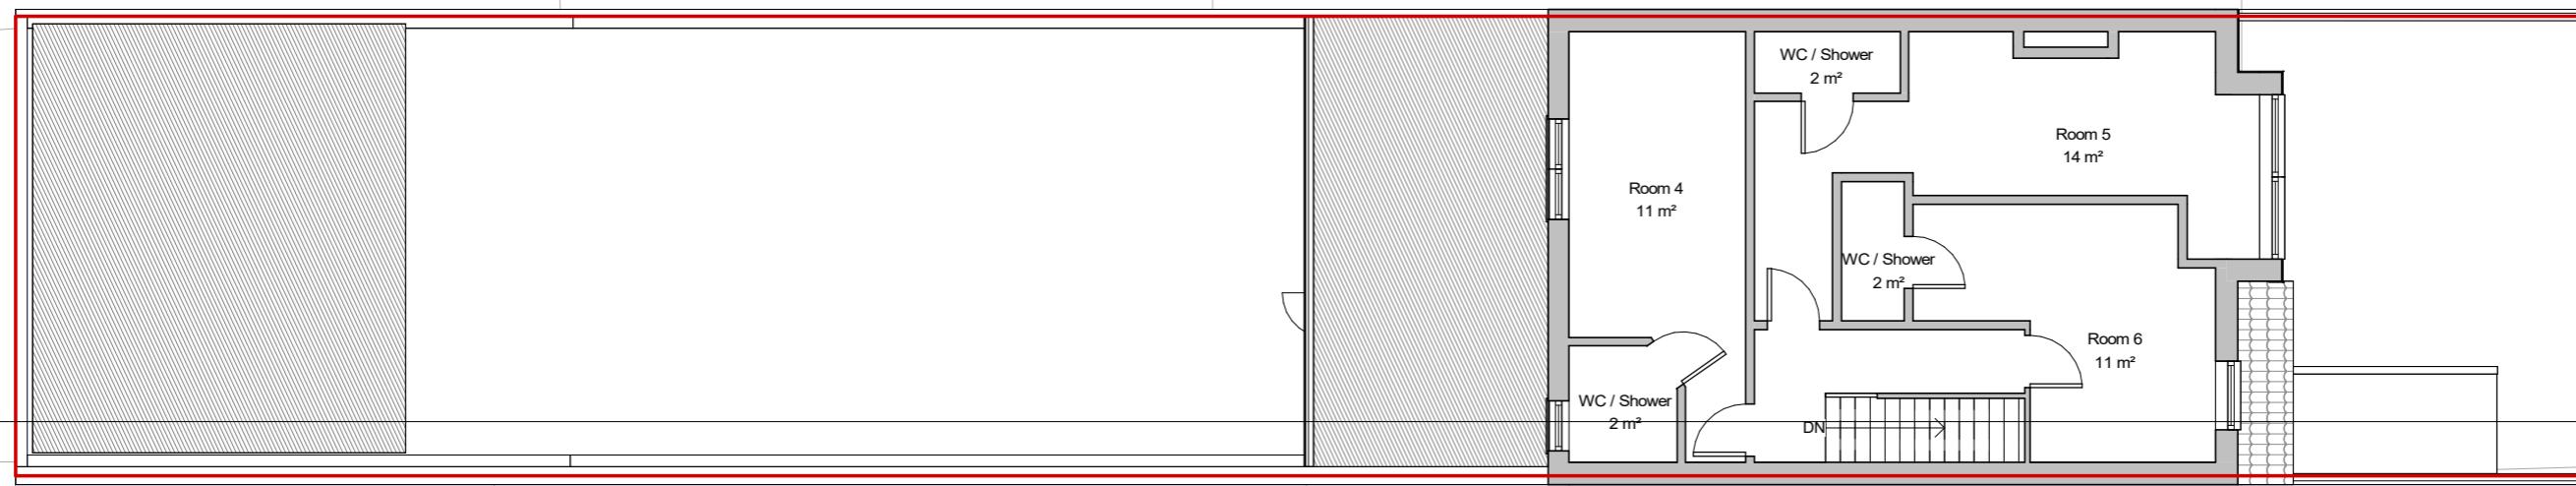

0 1 2 3 4 5

Scale In Meters

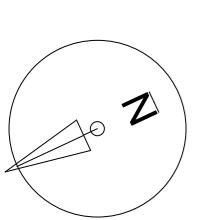

NOTES.
CONTRACTORS MUST VERIFY ALL DIMENSIONS
AT THE
SITE BEFORE COMMENCING ANY WORK.
NO CONSTRUCTION WORK BEFORE BUILDING
CONTROL
APPROVAL AND STRUCTURAL ENGINEER
CONFIRMATION.
ANY DISCREPANCIES TO BE REPORTED TO
GRIDKURE.
ALL DRAWINGS ARE TO BE READ IN
CONNECTION WITH
ALL RELEVANT DRAWINGS AND
SPECIFICATIONS.


Rev	Description	Date

PROJECT TITLE		DRAWING TITLE	
18 Redmead Road. Hayes UB3 4AU		Existing First Floor	
CLIENT		Mr Joseph Silver	
Date 22/08/2022	Project number 6112	DRAWING NUMBER EX - P002	Scale (@ A3) 1 : 100
			Drawn by Cheski



2


1
EX - E004

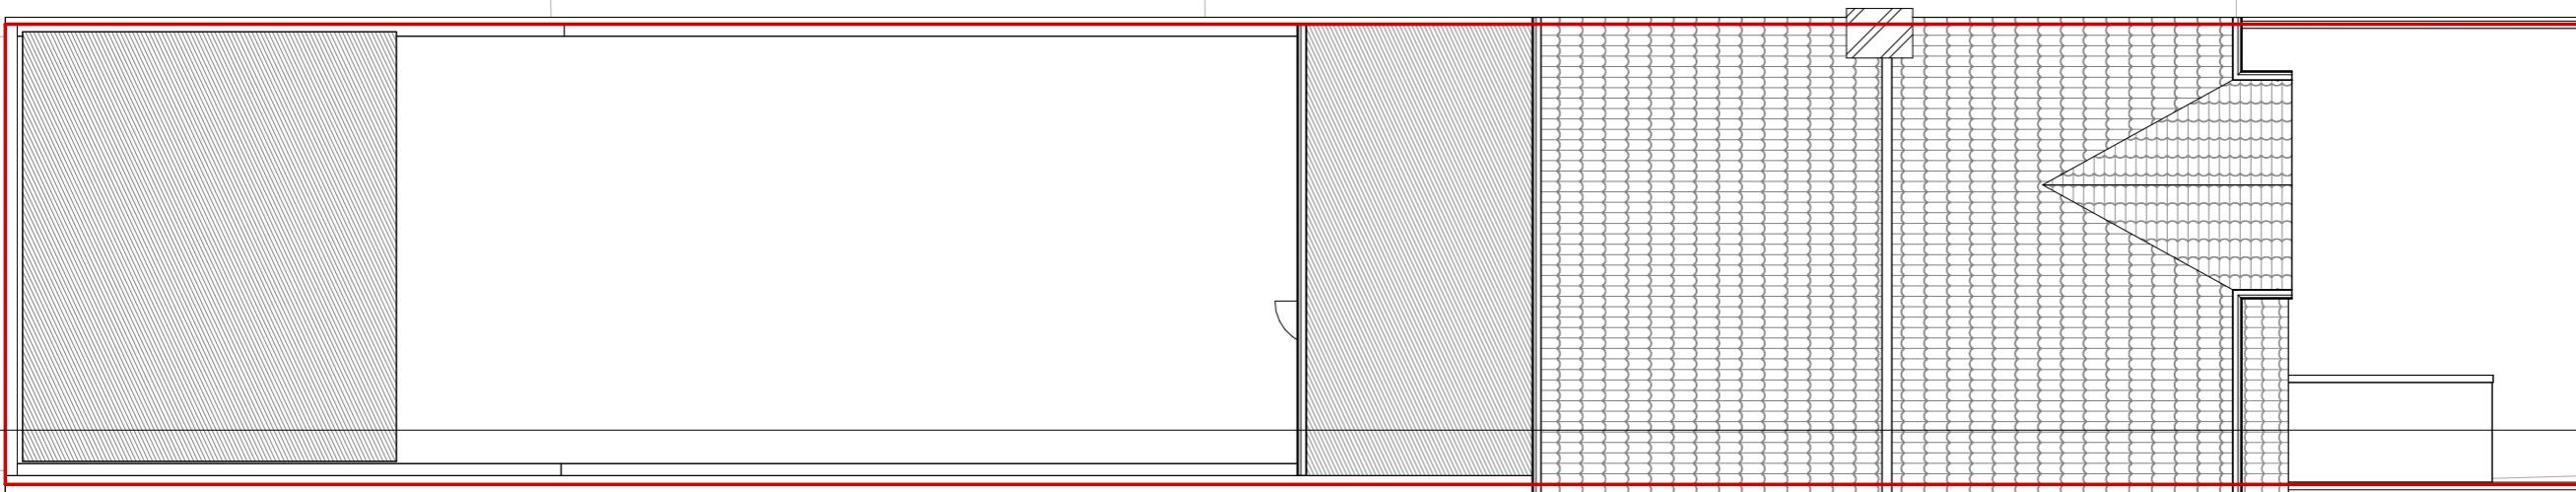

1
EX - E004

0 1 2 3 4 5
Scale In Meters

2


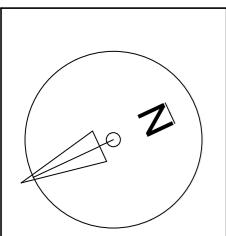


NOTES.
CONTRACTORS MUST VERIFY ALL DIMENSIONS
AT THE
SITE BEFORE COMMENCING ANY WORK.
NO CONSTRUCTION WORK BEFORE BUILDING
CONTROL
APPROVAL AND STRUCTURAL ENGINEER
CONFIRMATION.
ANY DISCREPANCIES TO BE REPORTED TO
GRIDKURE.
ALL DRAWINGS ARE TO BE READ IN
CONNECTION WITH
ALL RELEVANT DRAWINGS AND
SPECIFICATIONS.

Rev	Description	Date

PROJECT TITLE		DRAWING TITLE		CLIENT
18 Redmead Road. Hayes UB3 4AU		Existing Roof Level		
Date 22/08/2022	Project number 6112	DRAWING NUMBER EX - P003	Scale (@ A3) 1 : 100	Drawn by Cheski



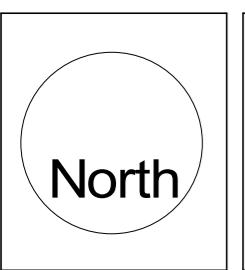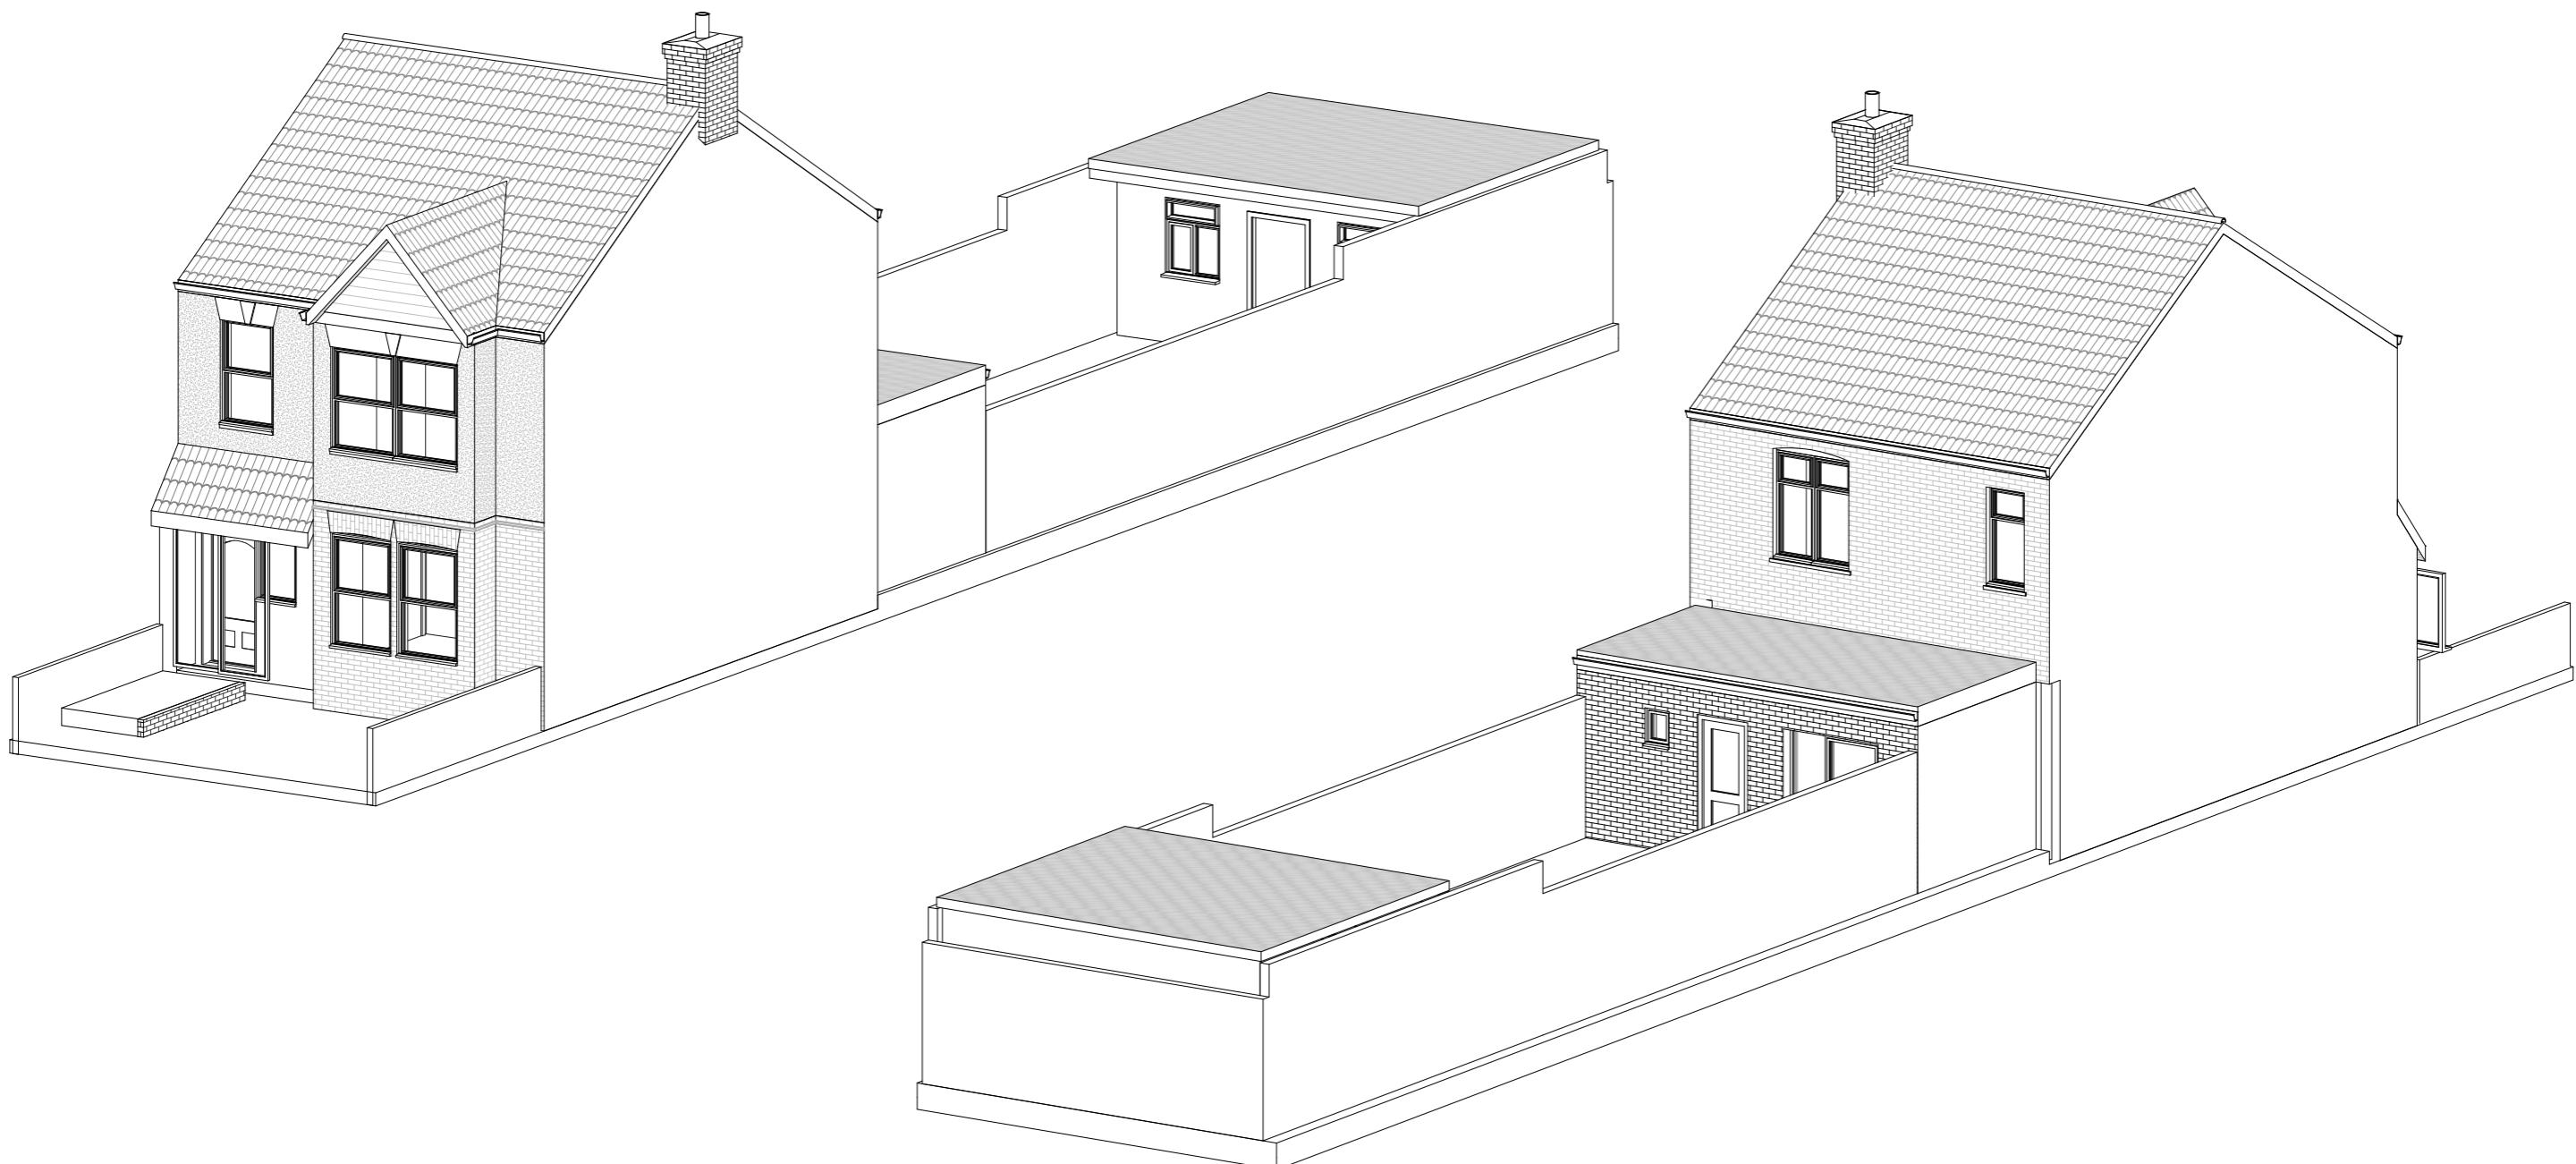

NOTES:
CONTRACTORS MUST VERIFY ALL DIMENSIONS
AT THE
SITE BEFORE COMMENCING ANY WORK.
NO CONSTRUCTION WORK BEFORE BUILDING
CONTROL
APPROVAL AND STRUCTURAL ENGINEER
CONFIRMATION.
ANY DISCREPANCIES TO BE REPORTED TO
GRIDKUNE.
ALL DRAWINGS ARE TO BE READ IN
CONJUNCTION WITH
ALL RELEVANT DRAWINGS AND
SPECIFICATIONS.

Rev	Description	Date

PROJECT TITLE			DRAWING TITLE		CLIENT
18 Redmead Road, Hayes UB3 4AU			Existing Presentation Views		
Date	Project number	DRWAING NUMBER	Scale (@ A3)	Drawn by	Mr Joseph Silver
22/08/2022	6112	EX - PR001		Cheski	

