


NOTES:
CONTRACTORS MUST VERIFY ALL DIMENSIONS
AT THE
SITE BEFORE COMMENCING ANY WORK.
NO CONSTRUCTION WORK BEFORE BUILDING
CONTROL
APPROVAL AND STRUCTURAL ENGINEER
CONFIRMATION.
ANY DISCREPANCIES TO BE REPORTED TO
GRIDKUNE.
ALL DRAWINGS ARE TO BE READ IN
CONJUNCTION WITH
ALL RELEVANT DRAWINGS AND
SPECIFICATIONS.

Rev	Description	Date


PROJECT TITLE			DRAWING TITLE	
18 Redmead Road. Hayes UB3 4AU			Proposed Front and Rear Elevation	
CLIENT			Mr Joseph Silver	
Date	Project number	DRAWING NUMBER	Scale (@ A3)	Drawn by
23/02/2023	6731	PR - E001	1 : 100	Cheski

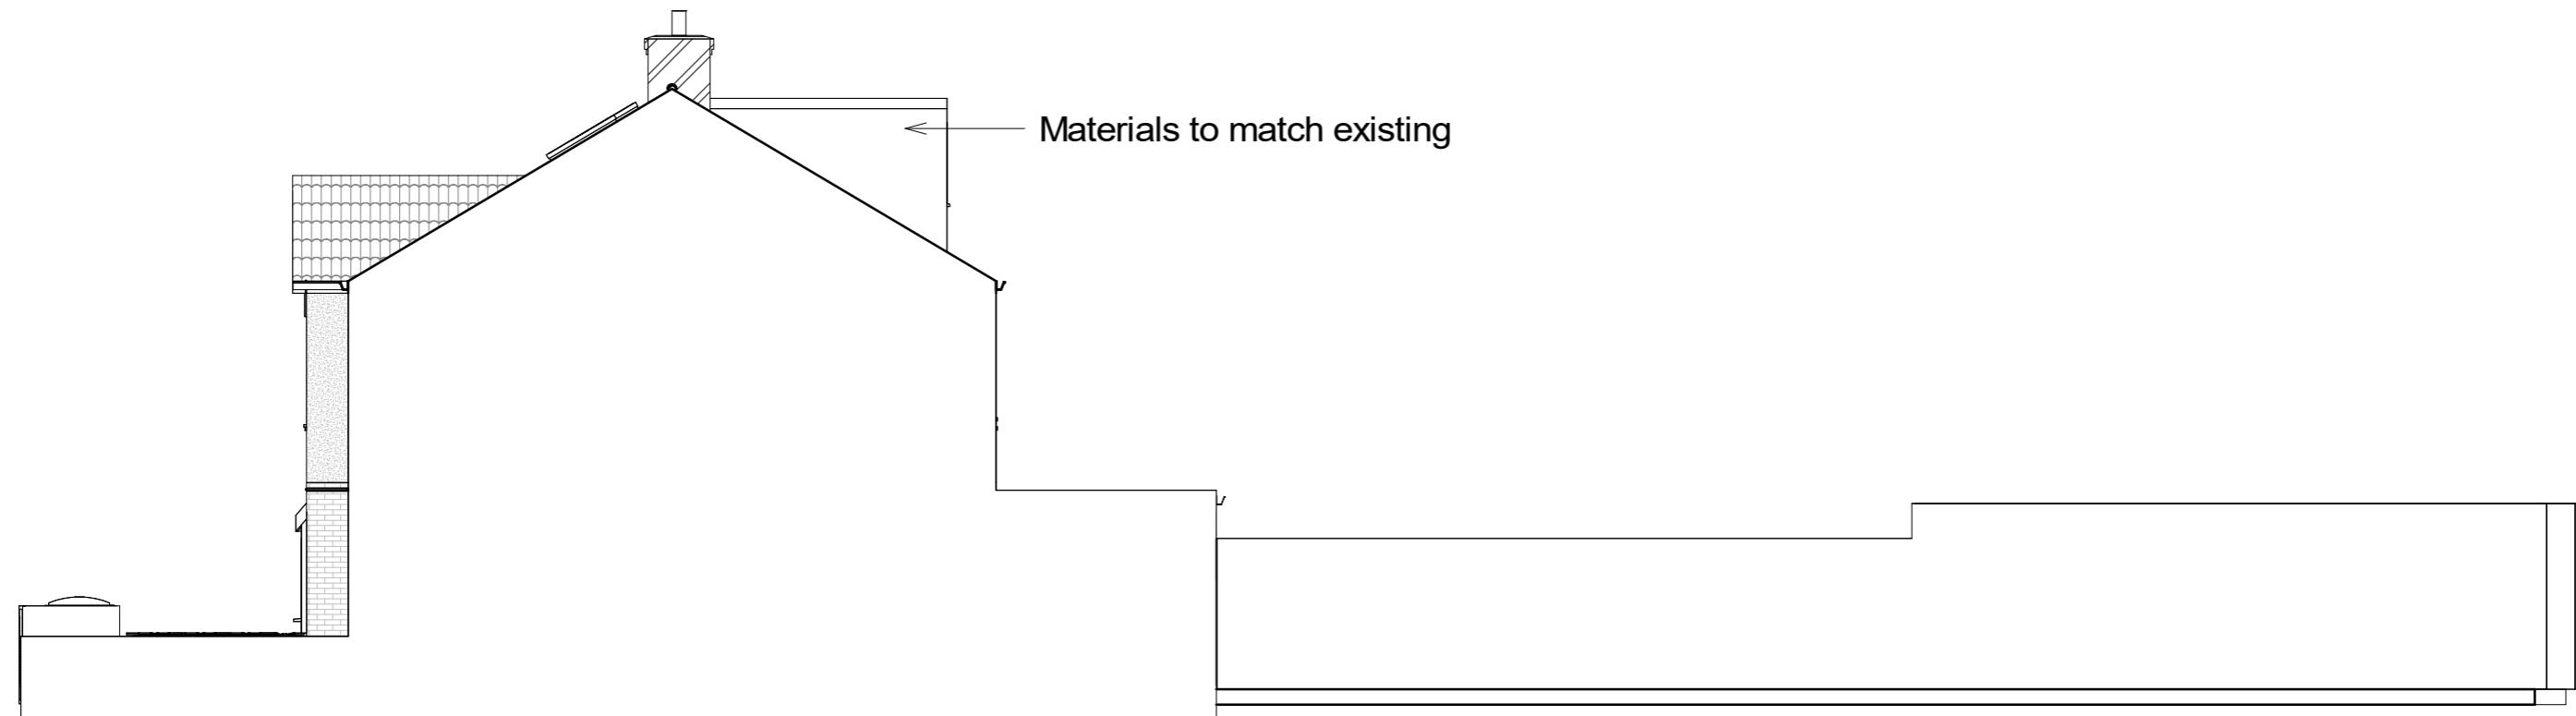



0 1 2 3 4 5

Scale In Meters

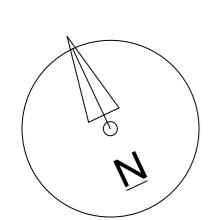


NOTES.
CONTRACTORS MUST VERIFY ALL DIMENSIONS
AT THE
SITE BEFORE COMMENCING ANY WORK.
NO CONSTRUCTION WORK BEFORE BUILDING
CONTROL
APPROVAL AND STRUCTURAL ENGINEER
CONFIRMATION.
ANY DISCREPANCIES TO BE REPORTED TO
GRIDKURE.
ALL DRAWINGS ARE TO BE READ IN
CONNECTION WITH
ALL RELEVANT DRAWINGS AND
SPECIFICATIONS.

Rev	Description	Date


PROJECT TITLE		DRAWING TITLE		CLIENT
18 Redmead Road. Hayes UB3 4AU		Proposed Side Elevation 1		
Date	Project number	DRAWING NUMBER	Scale (@ A3)	Drawn by
23/02/2023	6731	PR - E002	1 : 100	Cheski



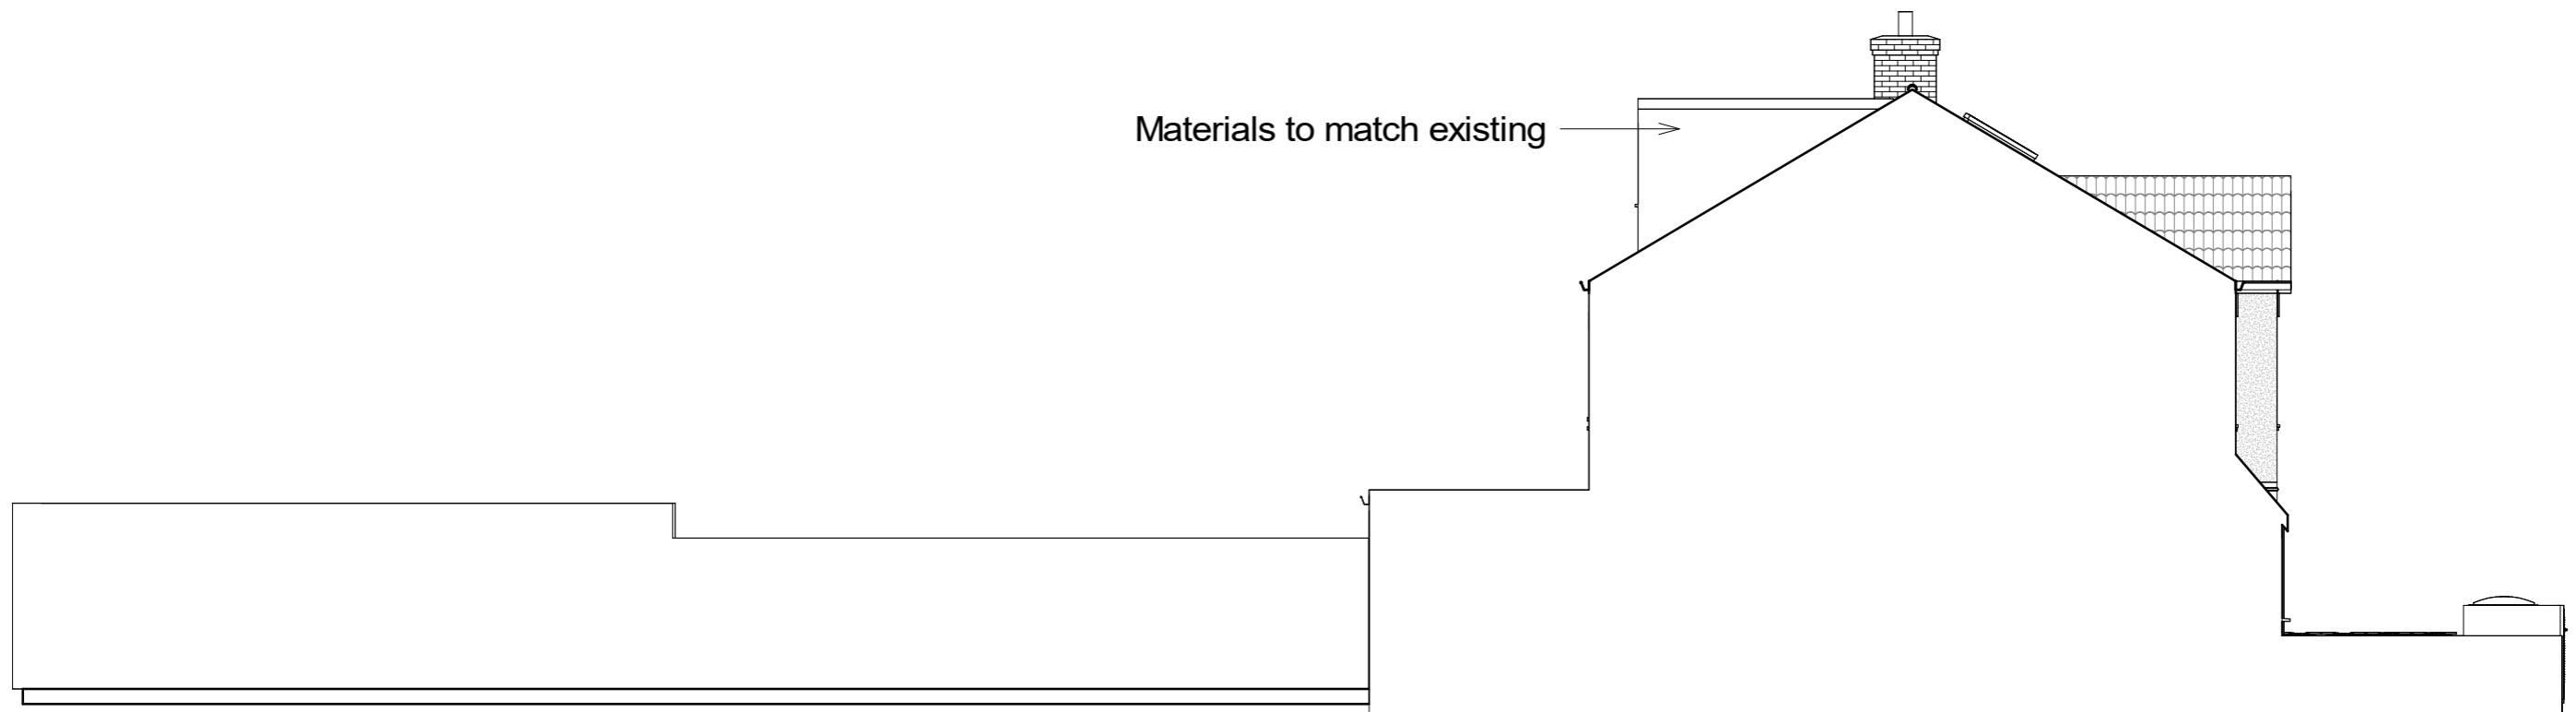

0 1 2 3 4 5

Scale In Meters


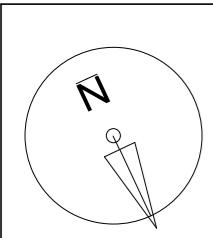


NOTES.
CONTRACTORS MUST VERIFY ALL DIMENSIONS
AT THE
SITE BEFORE COMMENCING ANY WORK.
NO CONSTRUCTION WORK BEFORE BUILDING
CONTROL
APPROVAL AND STRUCTURAL ENGINEER
CONFIRMATION.
ANY DISCREPANCIES TO BE REPORTED TO
GRIDKUNE.
ALL DRAWINGS ARE TO BE READ IN
CONNECTION WITH
ALL RELEVANT DRAWINGS AND
SPECIFICATIONS.

Rev	Description	Date

PROJECT TITLE		DRAWING TITLE		CLIENT
18 Redmead Road. Hayes UB3 4AU		Proposed Side Elevation 2		
Date	Project number	DRAWING NUMBER	Scale (@ A3)	Drawn by
23/02/2023	6731	PR - E003	1 : 100	Author



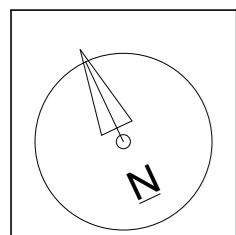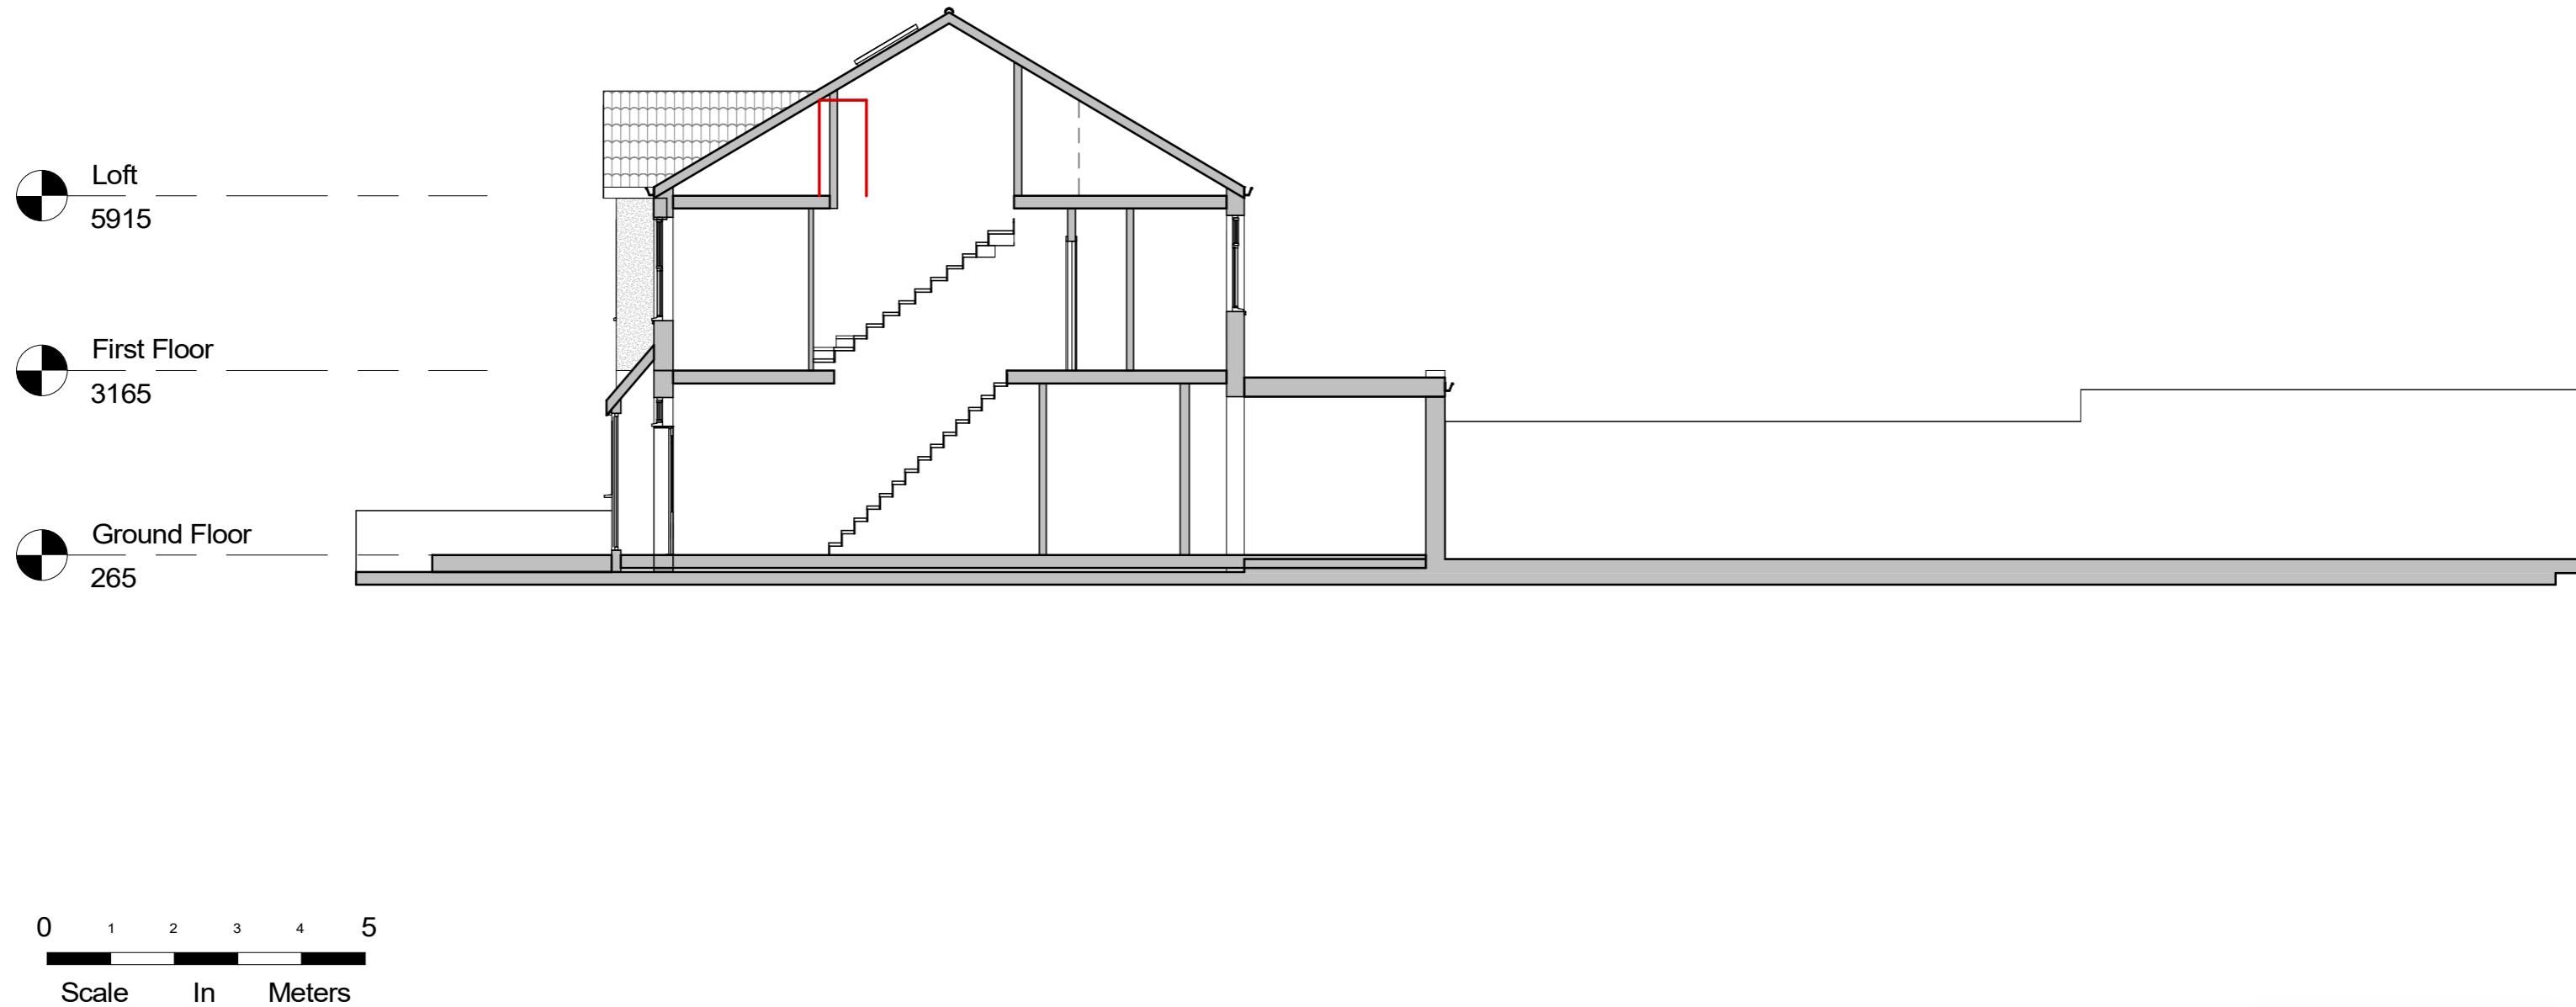

NOTES.
CONTRACTORS MUST VERIFY ALL DIMENSIONS
AT THE
SITE BEFORE COMMENCING ANY WORK.
NO CONSTRUCTION WORK BEFORE BUILDING
CONTROL
APPROVAL AND STRUCTURAL ENGINEER
CONFIRMATION.
ANY DISCREPANCIES TO BE REPORTED TO
GRIDKUNE.
ALL DRAWINGS ARE TO BE READ IN
CONJUNCTION WITH
ALL RELEVANT DRAWINGS AND
SPECIFICATIONS.

Rev	Description	Date

PROJECT TITLE		DRAWING TITLE	
18 Redmead Road. Hayes UB3 4AU		Proposed Section	
CLIENT		Mr Joseph Silver	
Date 23/02/2023	Project number 6731	DRAWING NUMBER PR - E004	Scale (@ A3) 1 : 100
			Drawn by Cheski







0 10 25 40 50
Scale In Meters

Property boundary

Property Area 213m²

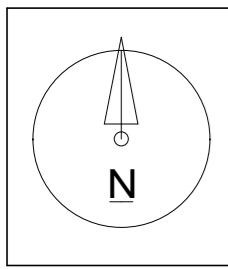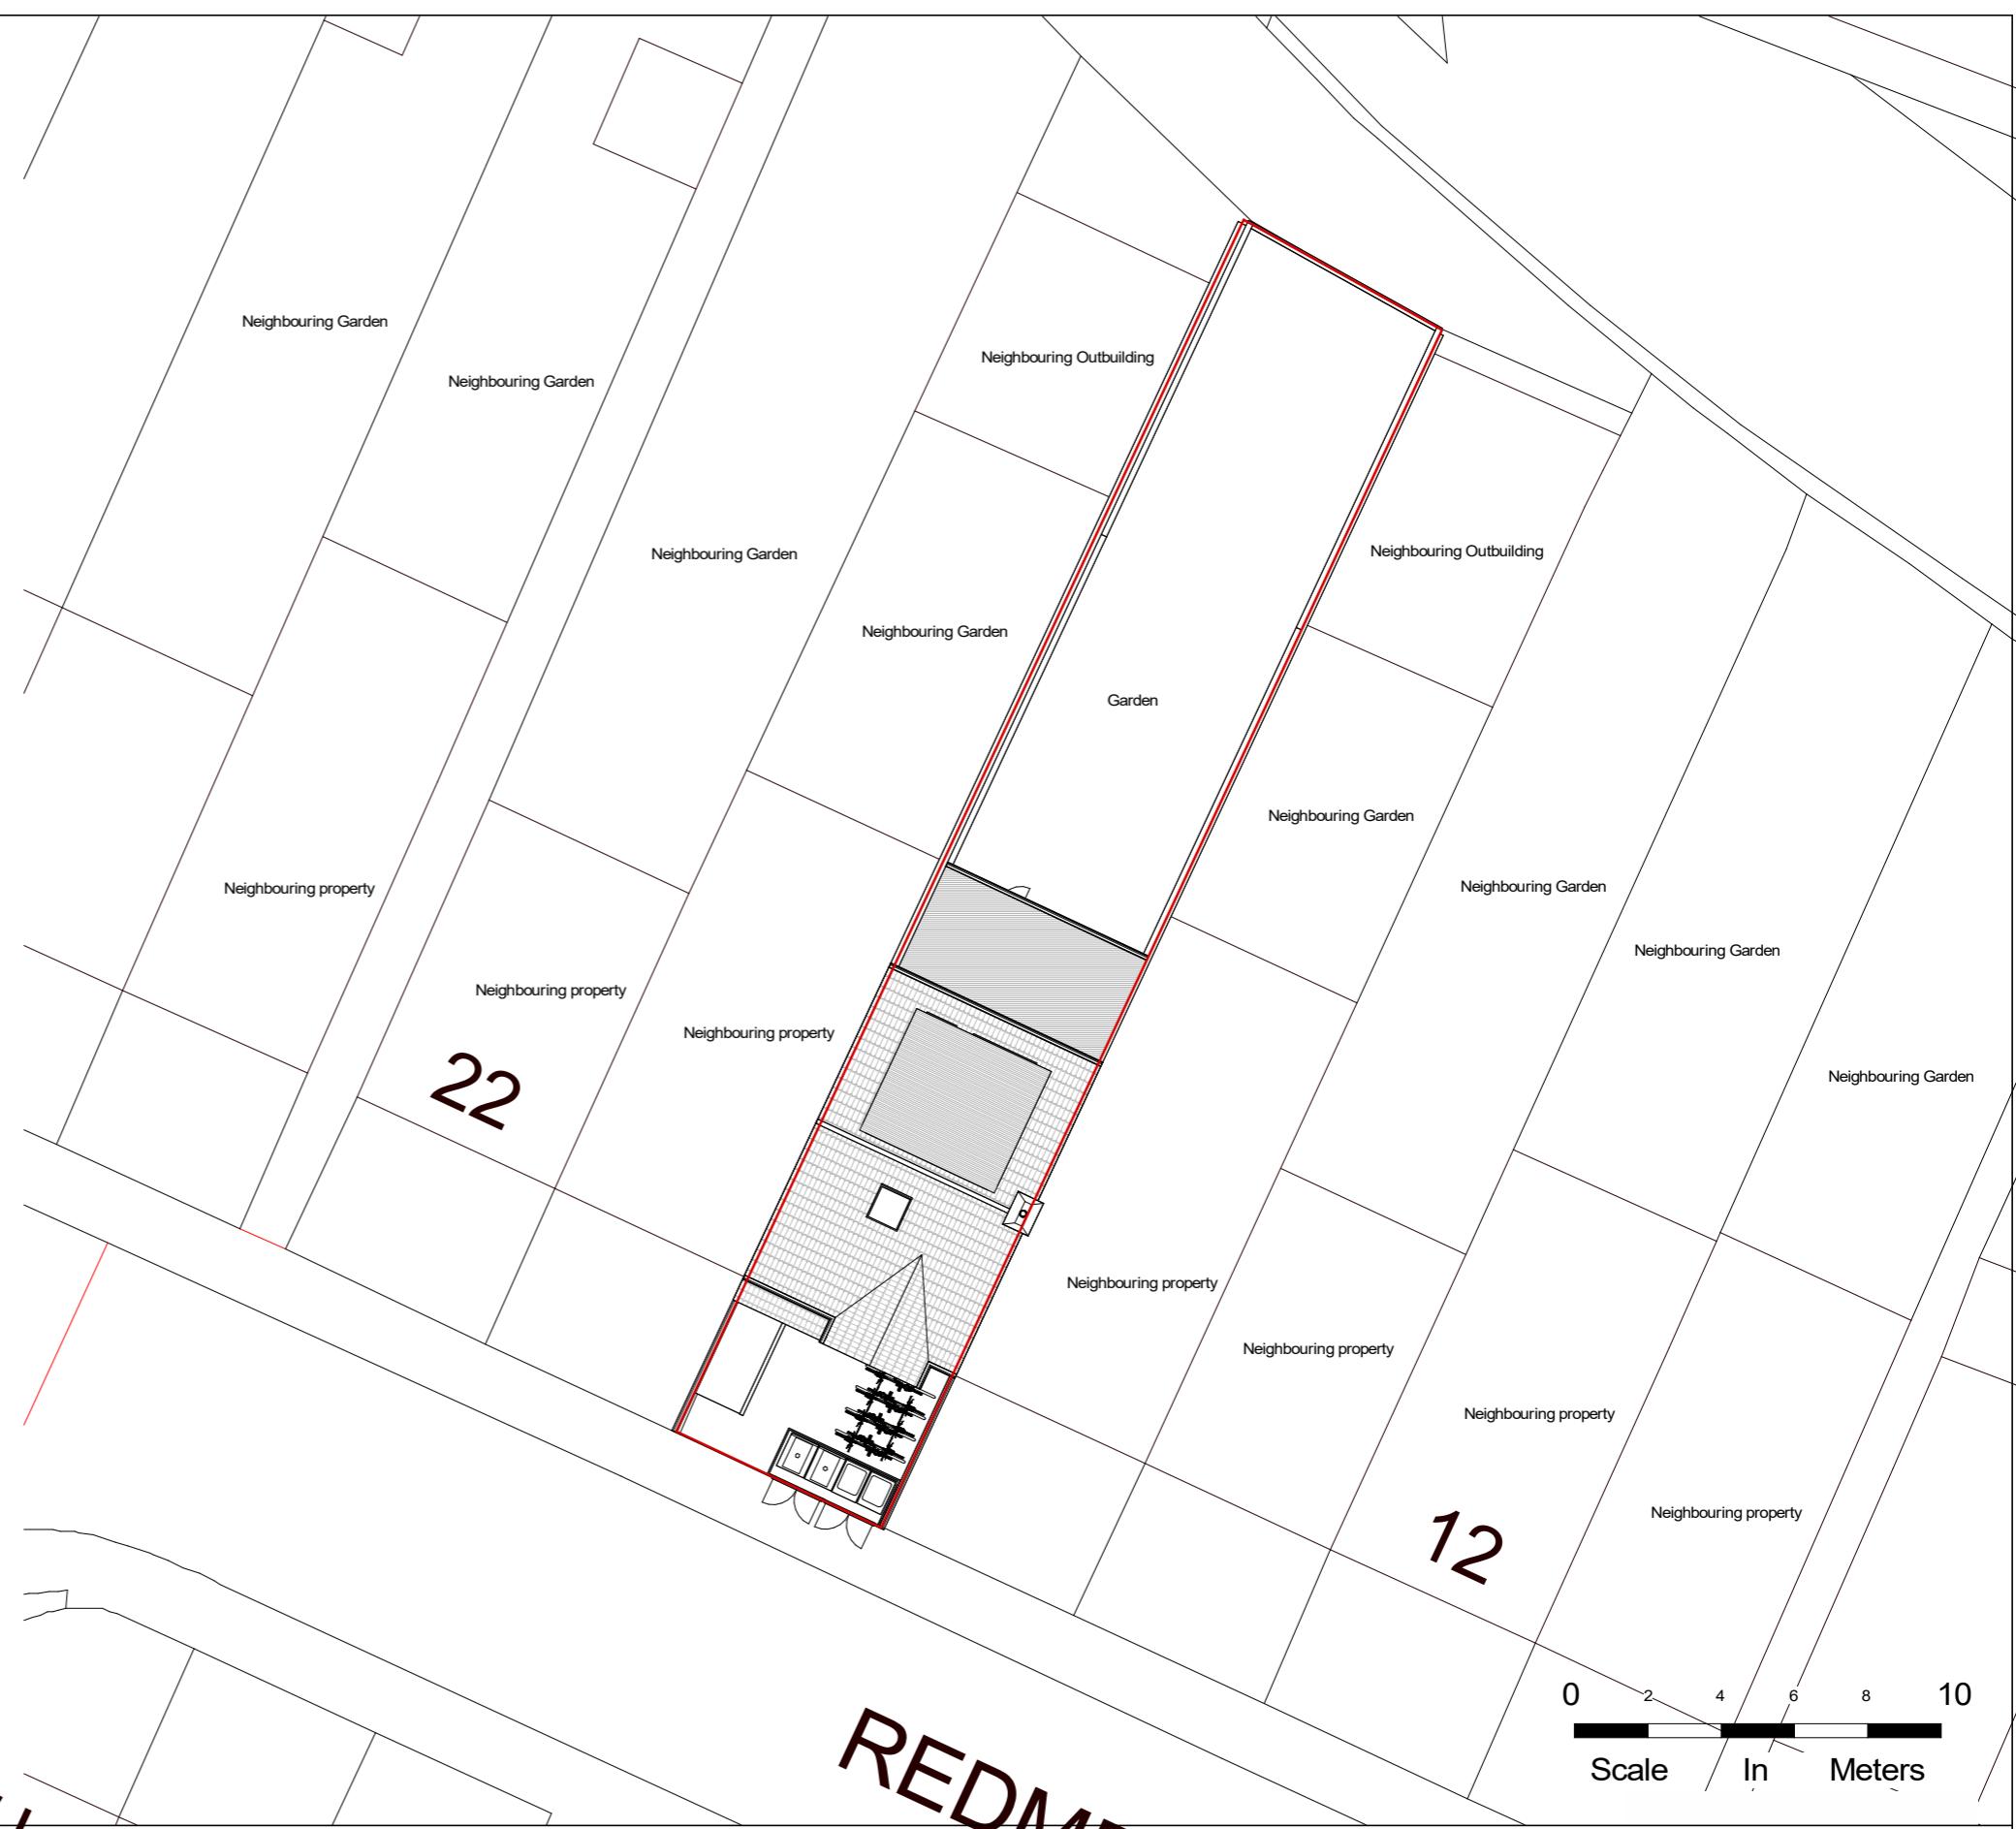

NOTES.
CONTRACTORS MUST VERIFY ALL DIMENSIONS
AT THE SITE BEFORE COMMENCING ANY WORK.
NO CONSTRUCTION WORK BEFORE BUILDING
CONTROL APPROVAL AND STRUCTURAL ENGINEER
CONFIRMATION.
ANY DISCREPANCIES TO BE REPORTED TO
GRIDKURE.
ALL DRAWINGS ARE TO BE READ IN
CONJUNCTION WITH
ALL RELEVANT DRAWINGS AND
SPECIFICATIONS.

Rev	Description	Date


PROJECT TITLE
18 Redmead Road, Hayes UB3 4AU

Date 23/02/2023	Project number 6731	DRAWING NUMBER PR - L001	Scale (@ A3) As indicated	Drawn by Cheski
--------------------	------------------------	-----------------------------	------------------------------	--------------------

DRAWING TITLE
Proposed Location Plan and Os Map


CLIENT
Mr Joseph Silver



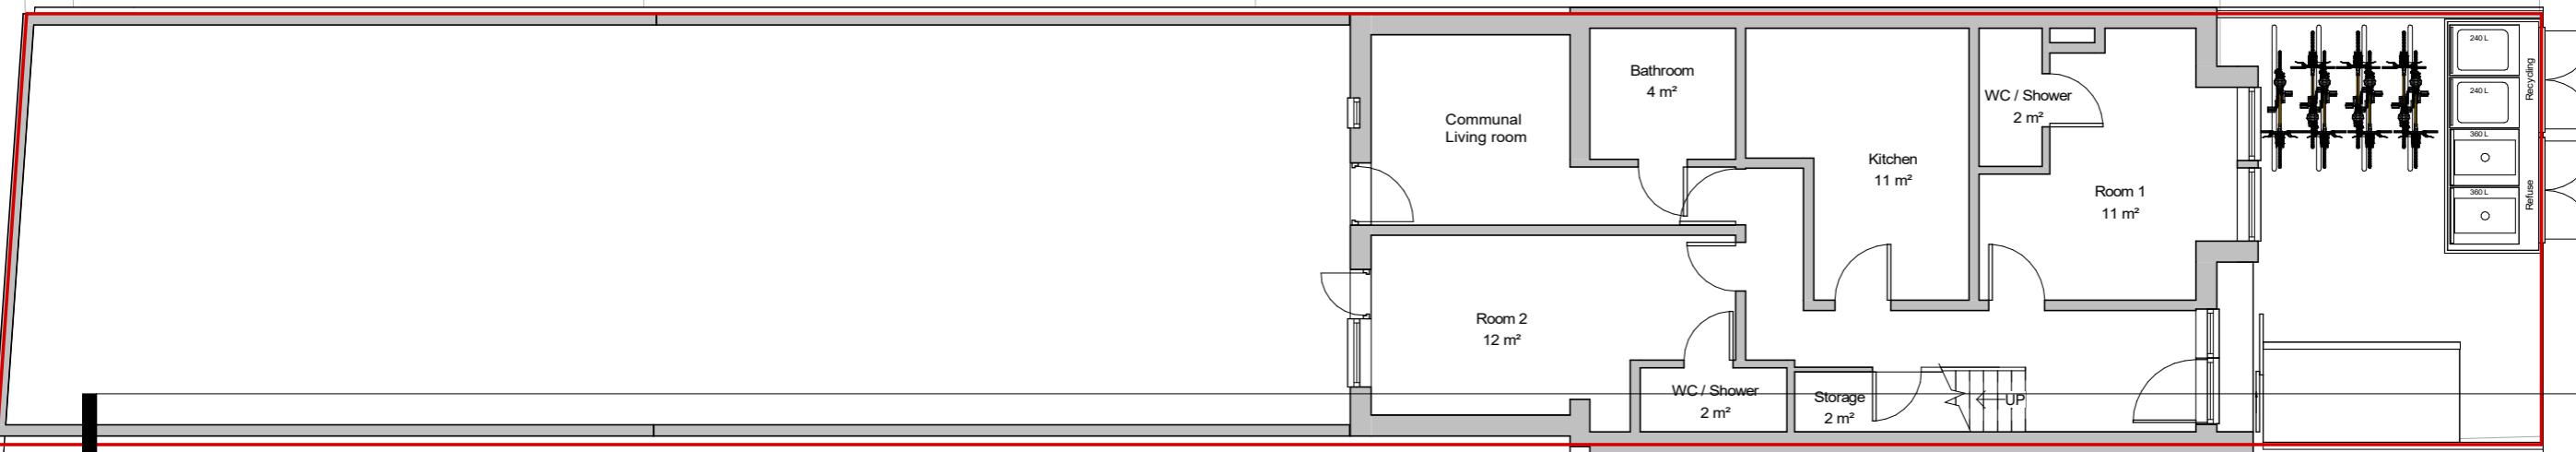

0 1 2 3 4 5

Scale In Meters

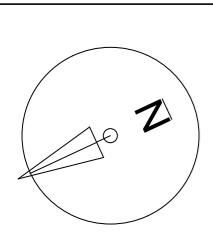

NOTES.
CONTRACTORS MUST VERIFY ALL DIMENSIONS
AT THE
SITE BEFORE COMMENCING ANY WORK.
NO CONSTRUCTION WORK BEFORE BUILDING
CONTROL
APPROVAL AND STRUCTURAL ENGINEER
CONFIRMATION.
ANY DISCREPANCIES TO BE REPORTED TO
GRIDKUNE.
ALL DRAWINGS ARE TO BE READ IN
CONNECTION WITH
ALL RELEVANT DRAWINGS AND
SPECIFICATIONS.

Rev	Description	Date

PROJECT TITLE
18 Redmead Road. Hayes UB3 4AU


DRAWING TITLE
Proposed Ground Floor

CLIENT
Mr Joseph Silver


Date 23/02/2023 Project number 6731 DRAWING NUMBER PR - P001 Scale (@ A3) 1 : 100 Drawn by Cheski



2

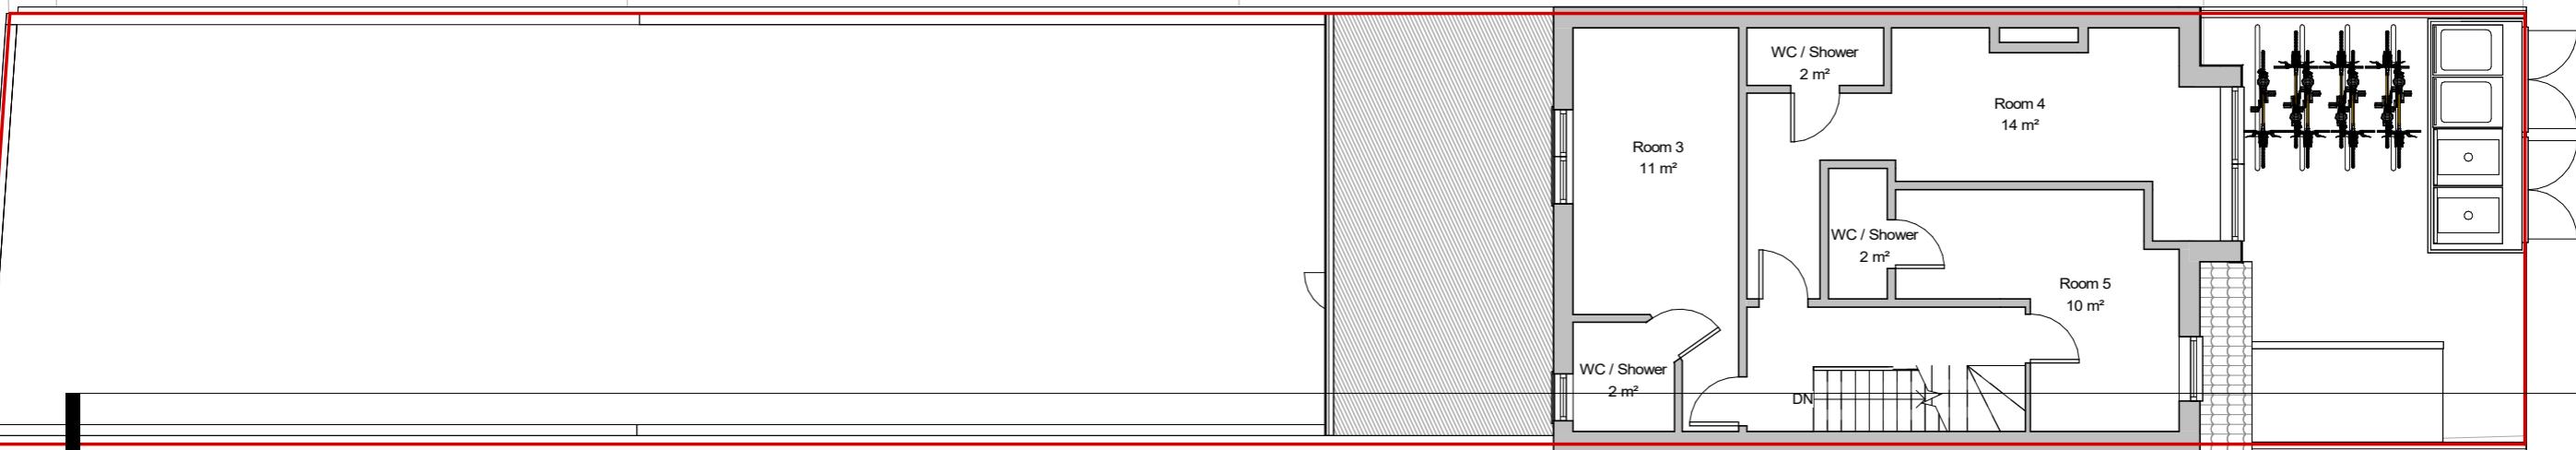

0 1 2 3 4 5
Scale In Meters

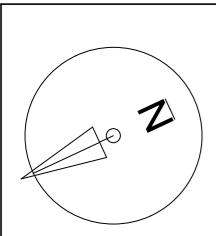


NOTES.
CONTRACTORS MUST VERIFY ALL DIMENSIONS
AT THE
SITE BEFORE COMMENCING ANY WORK.
NO CONSTRUCTION WORK BEFORE BUILDING
CONTROL
APPROVAL AND STRUCTURAL ENGINEER
CONFIRMATION.
ANY DISCREPANCIES TO BE REPORTED TO
GRIDKUNE.
ALL DRAWINGS ARE TO BE READ IN
CONNECTION WITH
ALL RELEVANT DRAWINGS AND
SPECIFICATIONS.

Rev	Description	Date

PROJECT TITLE		DRAWING TITLE		CLIENT
18 Redmead Road. Hayes UB3 4AU		Proposed First Floor		
Date	Project number	DRAWING NUMBER	Scale (@ A3)	Drawn by
23/02/2023	6731	PR - P002	1 : 100	Cheski

22




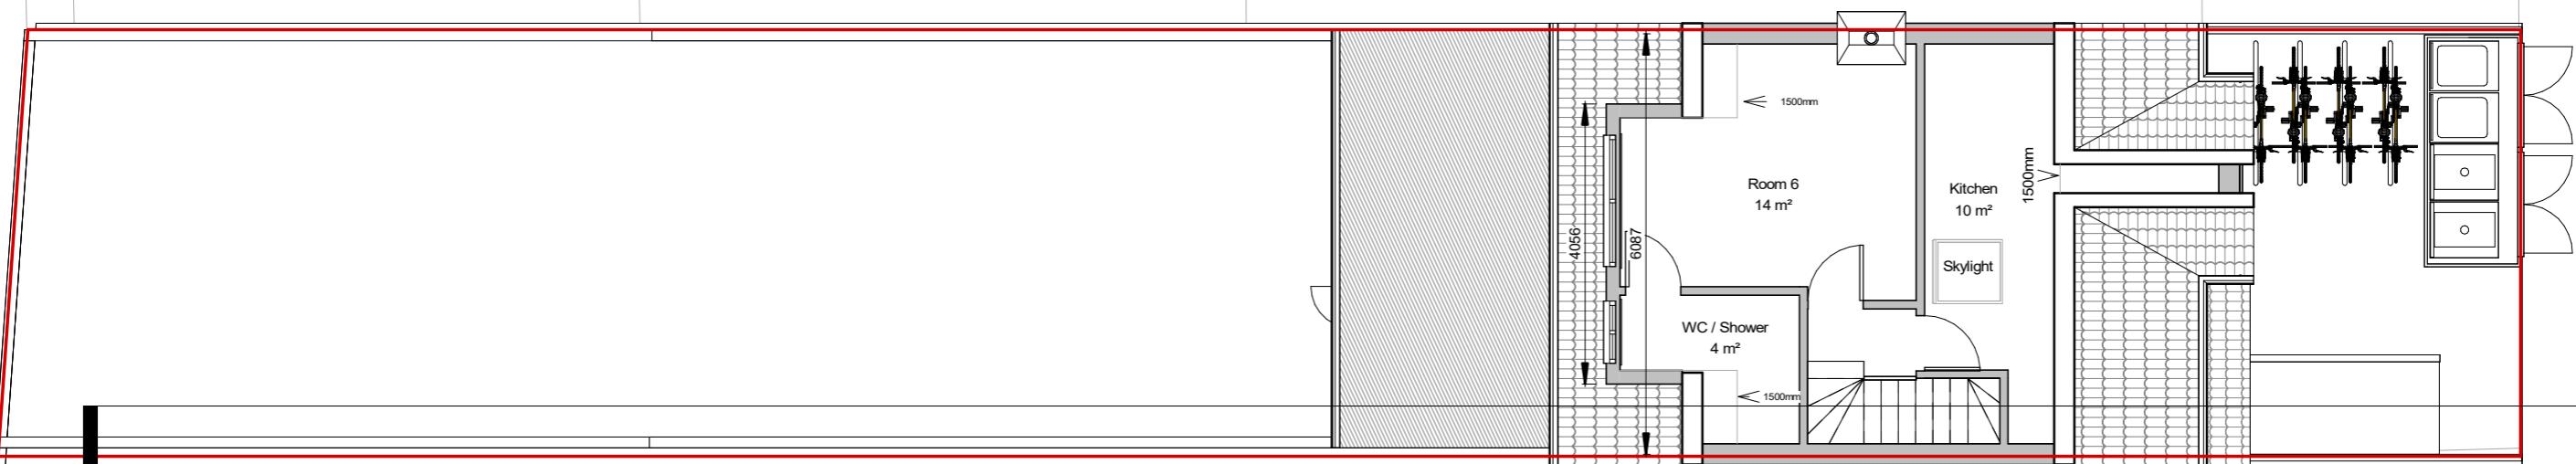

1
PR - E004

0 1 2 3 4 5

Scale In Meters

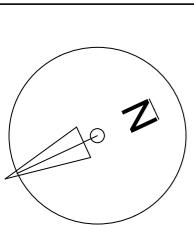


NOTES.
CONTRACTORS MUST VERIFY ALL DIMENSIONS
AT THE
SITE BEFORE COMMENCING ANY WORK.
NO CONSTRUCTION WORK BEFORE BUILDING
CONTROL
APPROVAL AND STRUCTURAL ENGINEER
CONFIRMATION.
ANY DISCREPANCIES TO BE REPORTED TO
GRIDKURE.
ALL DRAWINGS ARE TO BE READ IN
CONNECTION WITH
ALL RELEVANT DRAWINGS AND
SPECIFICATIONS.

Rev	Description	Date

PROJECT TITLE		DRAWING TITLE	
18 Redmead Road. Hayes UB3 4AU		proposed Loft	
CLIENT		Mr Joseph Silver	
Date 23/02/2023	Project number 6731	DRAWING NUMBER PR - P003	Scale (@ A3) 1 : 100
			Drawn by Cheski


22



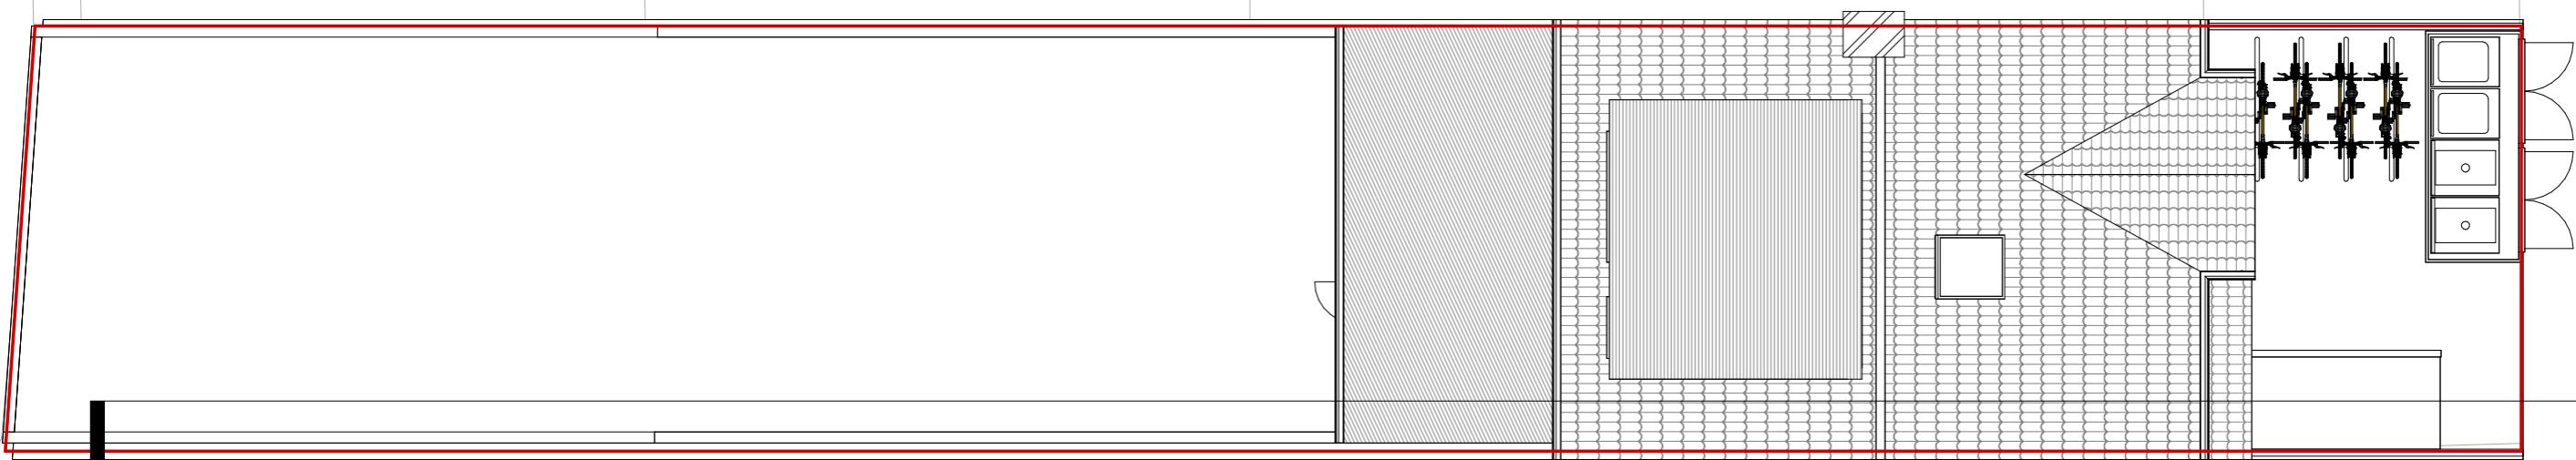

0 1 2 3 4 5

Scale In Meters


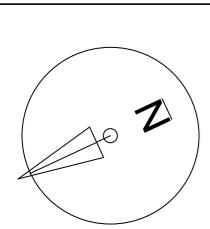


NOTES.
CONTRACTORS MUST VERIFY ALL DIMENSIONS
AT THE
SITE BEFORE COMMENCING ANY WORK.
NO CONSTRUCTION WORK BEFORE BUILDING
CONTROL
APPROVAL AND STRUCTURAL ENGINEER
CONFIRMATION.
ANY DISCREPANCIES TO BE REPORTED TO
GRIDKUNE.
ALL DRAWINGS ARE TO BE READ IN
CONNECTION WITH
ALL RELEVANT DRAWINGS AND
SPECIFICATIONS.

Rev	Description	Date

PROJECT TITLE		DRAWING TITLE		CLIENT
18 Redmead Road, Hayes UB3 4AU		Proposed Roof Level		
Date	Project number	DRAWING NUMBER	Scale (@ A3)	Drawn by
23/02/2023	6731	PR - P004	1 : 100	Cheski



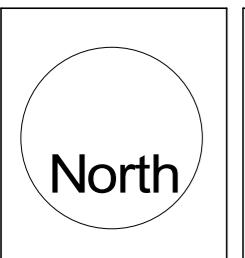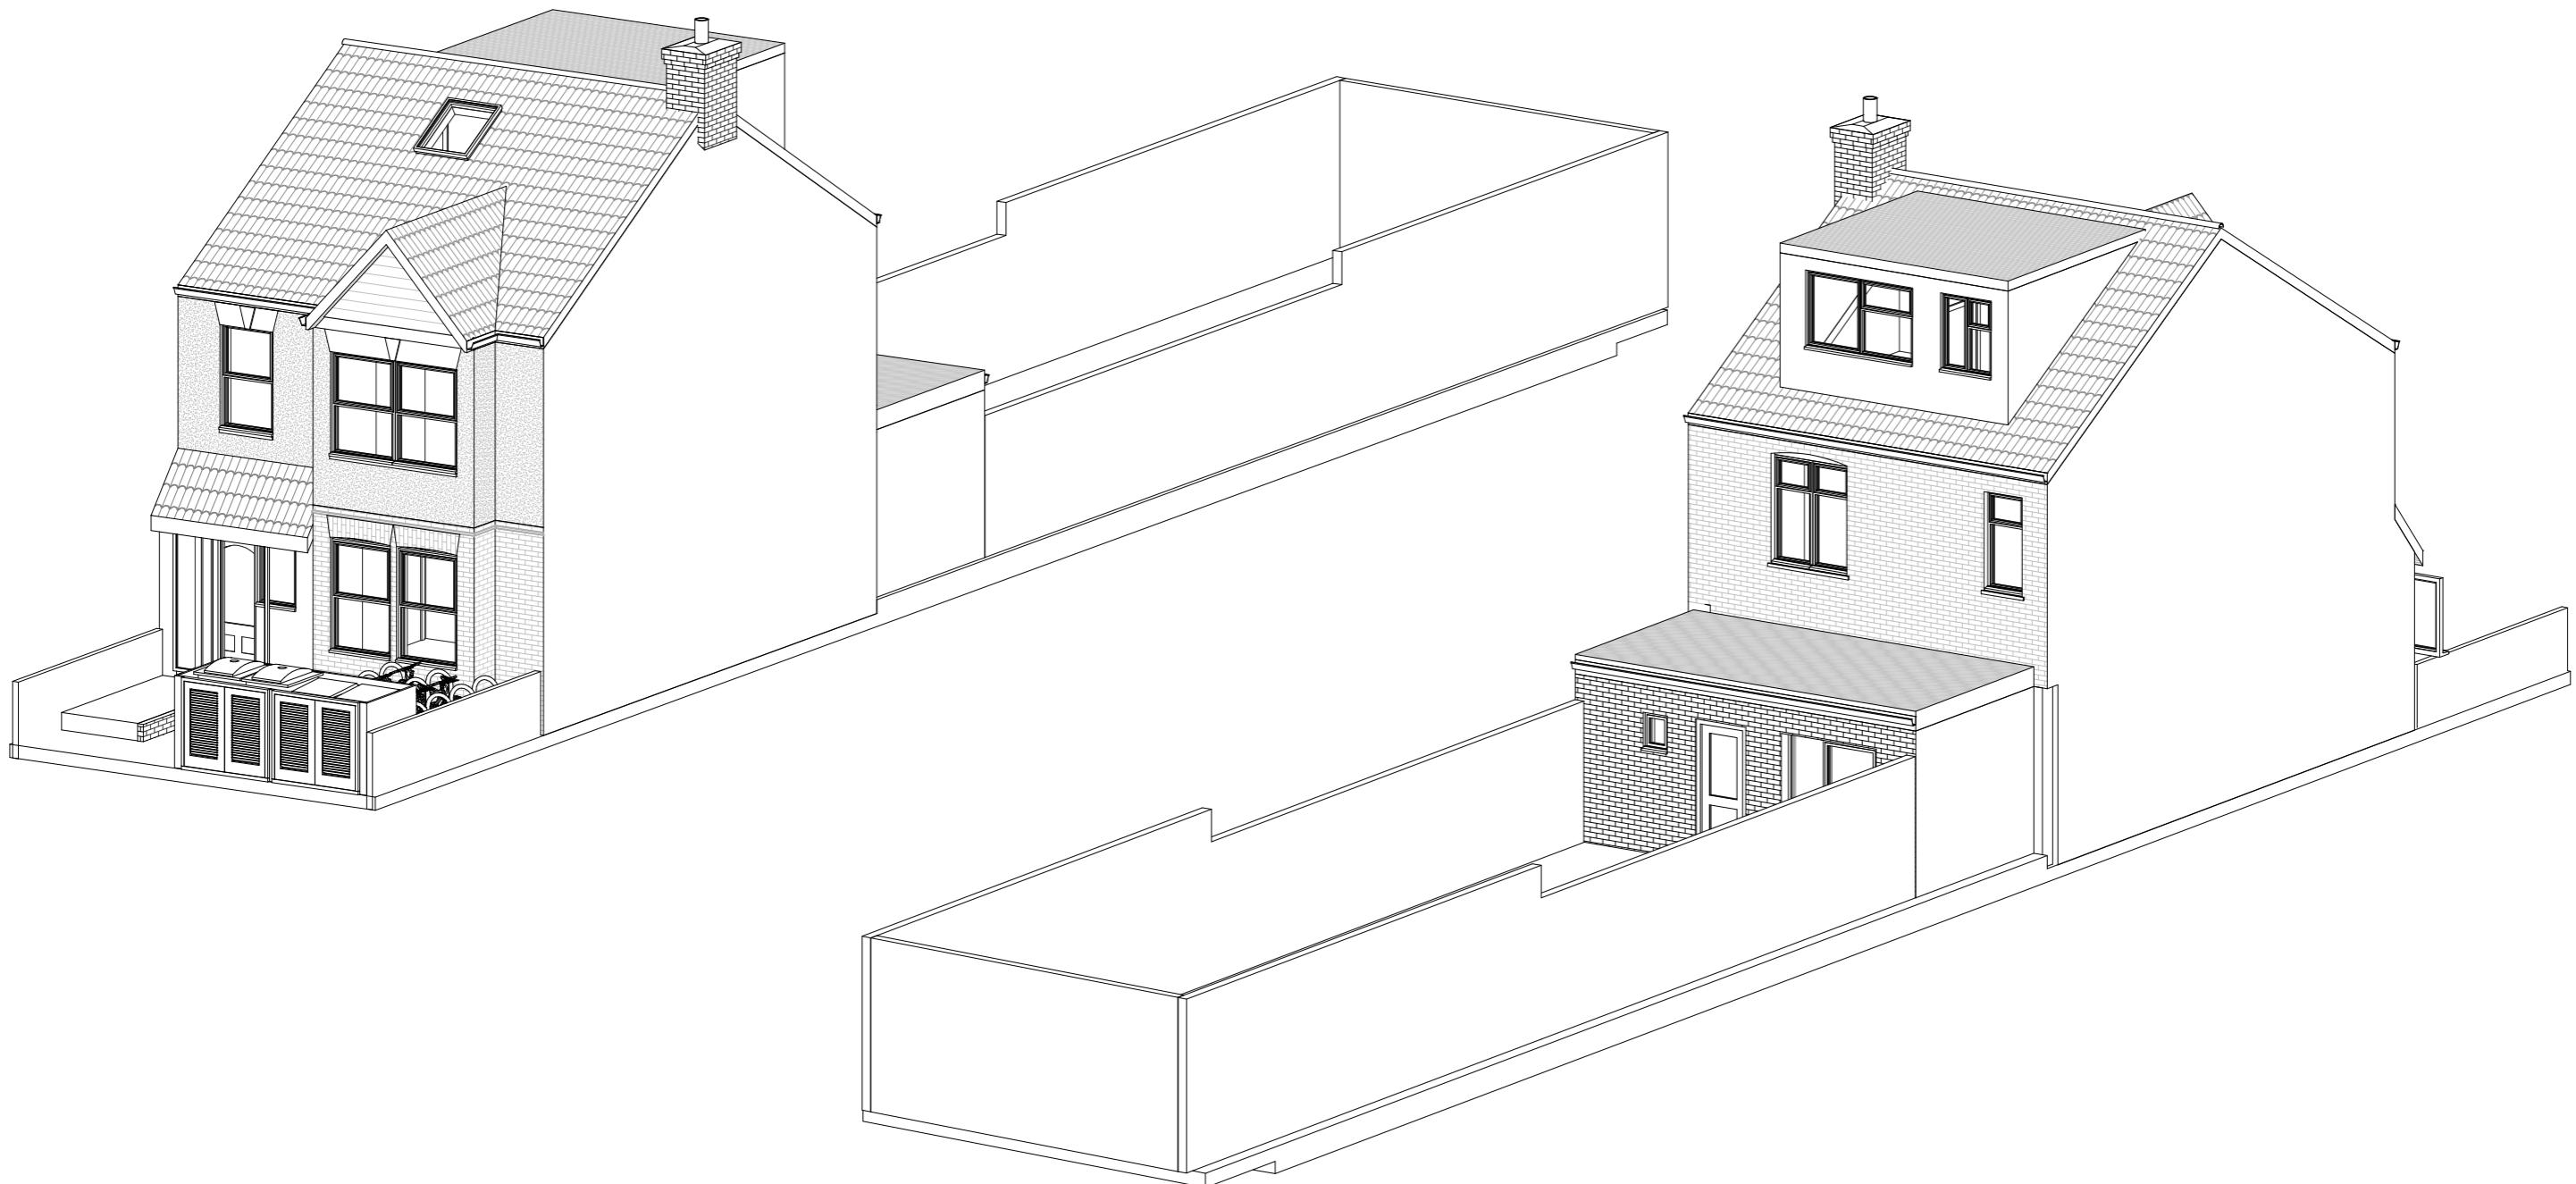

NOTES:
CONTRACTORS MUST VERIFY ALL DIMENSIONS
AT THE
SITE BEFORE COMMENCING ANY WORK.
NO CONSTRUCTION WORK BEFORE BUILDING
CONTROL
APPROVAL AND STRUCTURAL ENGINEER
CONFIRMATION.
ANY DISCREPANCIES TO BE REPORTED TO
GRIDKUNE.
ALL DRAWINGS ARE TO BE READ IN
CONJUNCTION WITH
ALL RELEVANT DRAWINGS AND
SPECIFICATIONS.

Rev	Description	Date

PROJECT TITLE			DRAWING TITLE		CLIENT
18 Redmead Road, Hayes UB3 4AU			Proposed Presentation Views		
Date	Project number	DRWAING NUMBER	Scale (@ A3)	Drawn by	Mr Joseph Silver
23/02/2023	6731	PR - PR001		Cheski	

