



FRONT ELEVATION





SIDE ELEVATION




REAR ELEVATION




LOCATION PLAN 1:1250

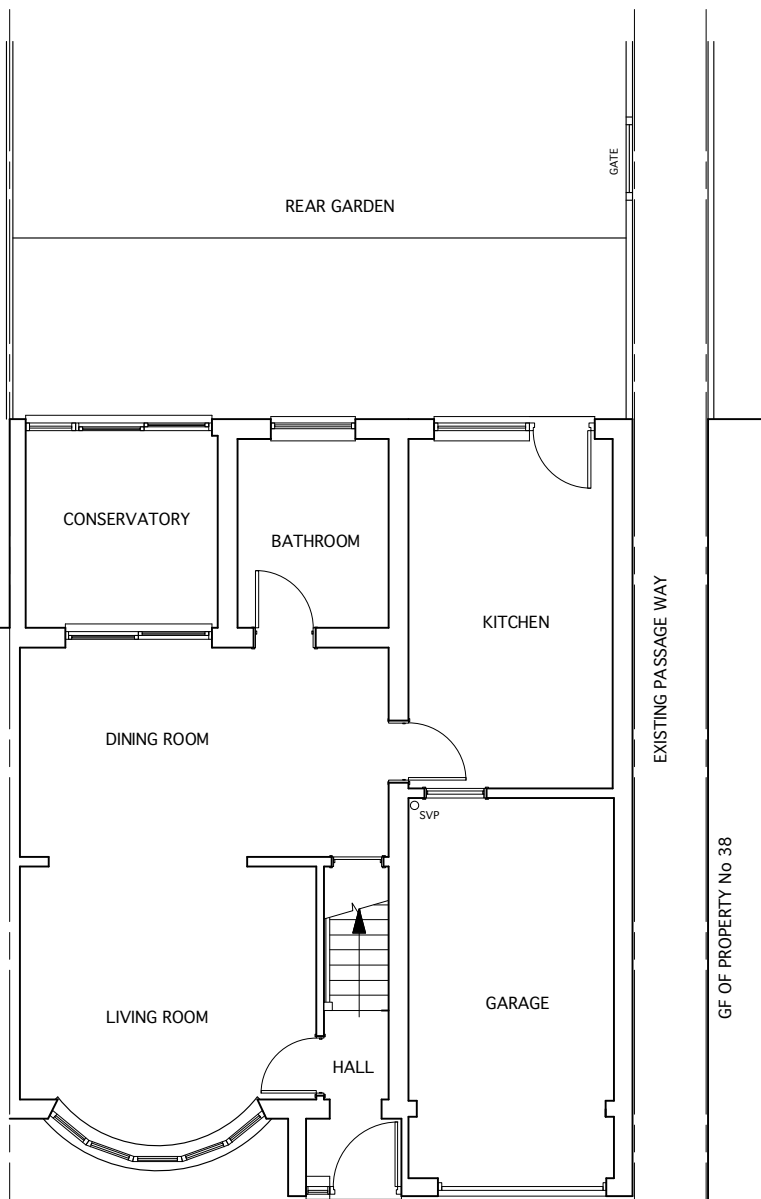 

GROUND FLOOR PLAN

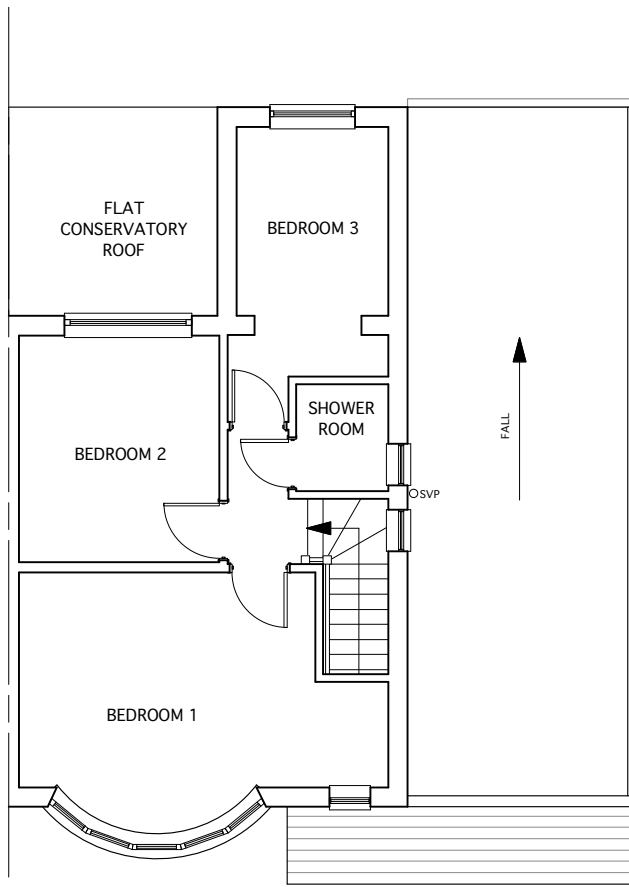


FIRST FLOOR PLAN

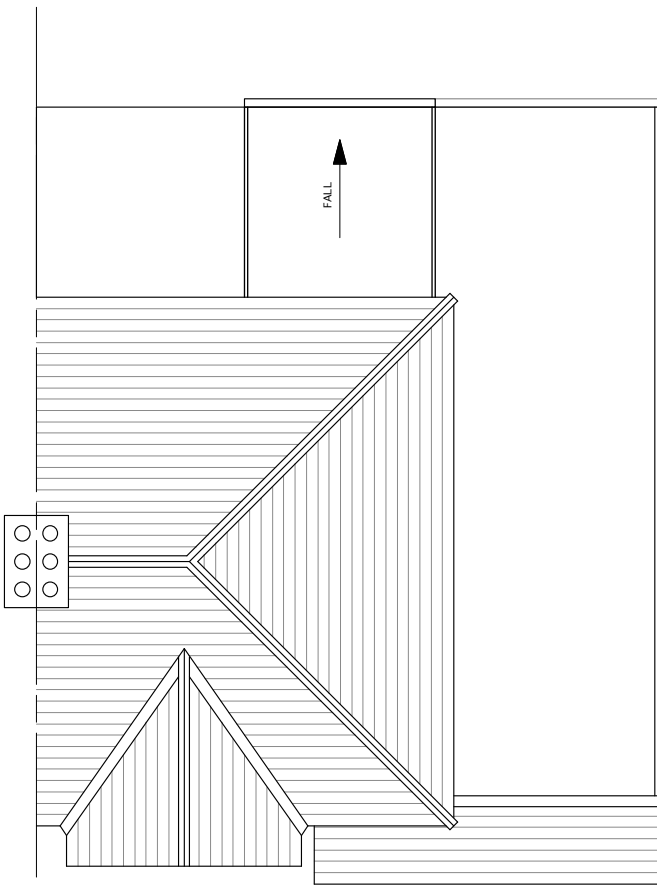

ROOF PLAN

THESE DRAWING ARE FOR PLANNING APPLICATIONS AND NOT FOR CONSTRUCTION

 

MR SIMON O'BRIEN
40 DAWLISH DRIVE
RUISLIP, LONDON HA4 9SD

CONVERSION OF EXISTING
GARAGE TO A
HABITABLE ROOM

EXISTING
PLANS, ELEVATIONS
AND LOCATION PLAN

Date 27.11.22 Scale 1:100 & 1:1250 @ A2

Job No 40DD Drawing No A-01 Revision No

ANDREAS GEORGIU t/a GIAD
Office F3, Kingsbury House
468 Church Lane, London NW9 8UA
Tel: 020 8200 2331
TEL: 07956 587037
email: andreas@giad.co.uk

ANDREAS GEORGIU t/a GIAD
RESERVE THE COPYRIGHT ON ALL DOCUMENTS AND DRAWINGS