

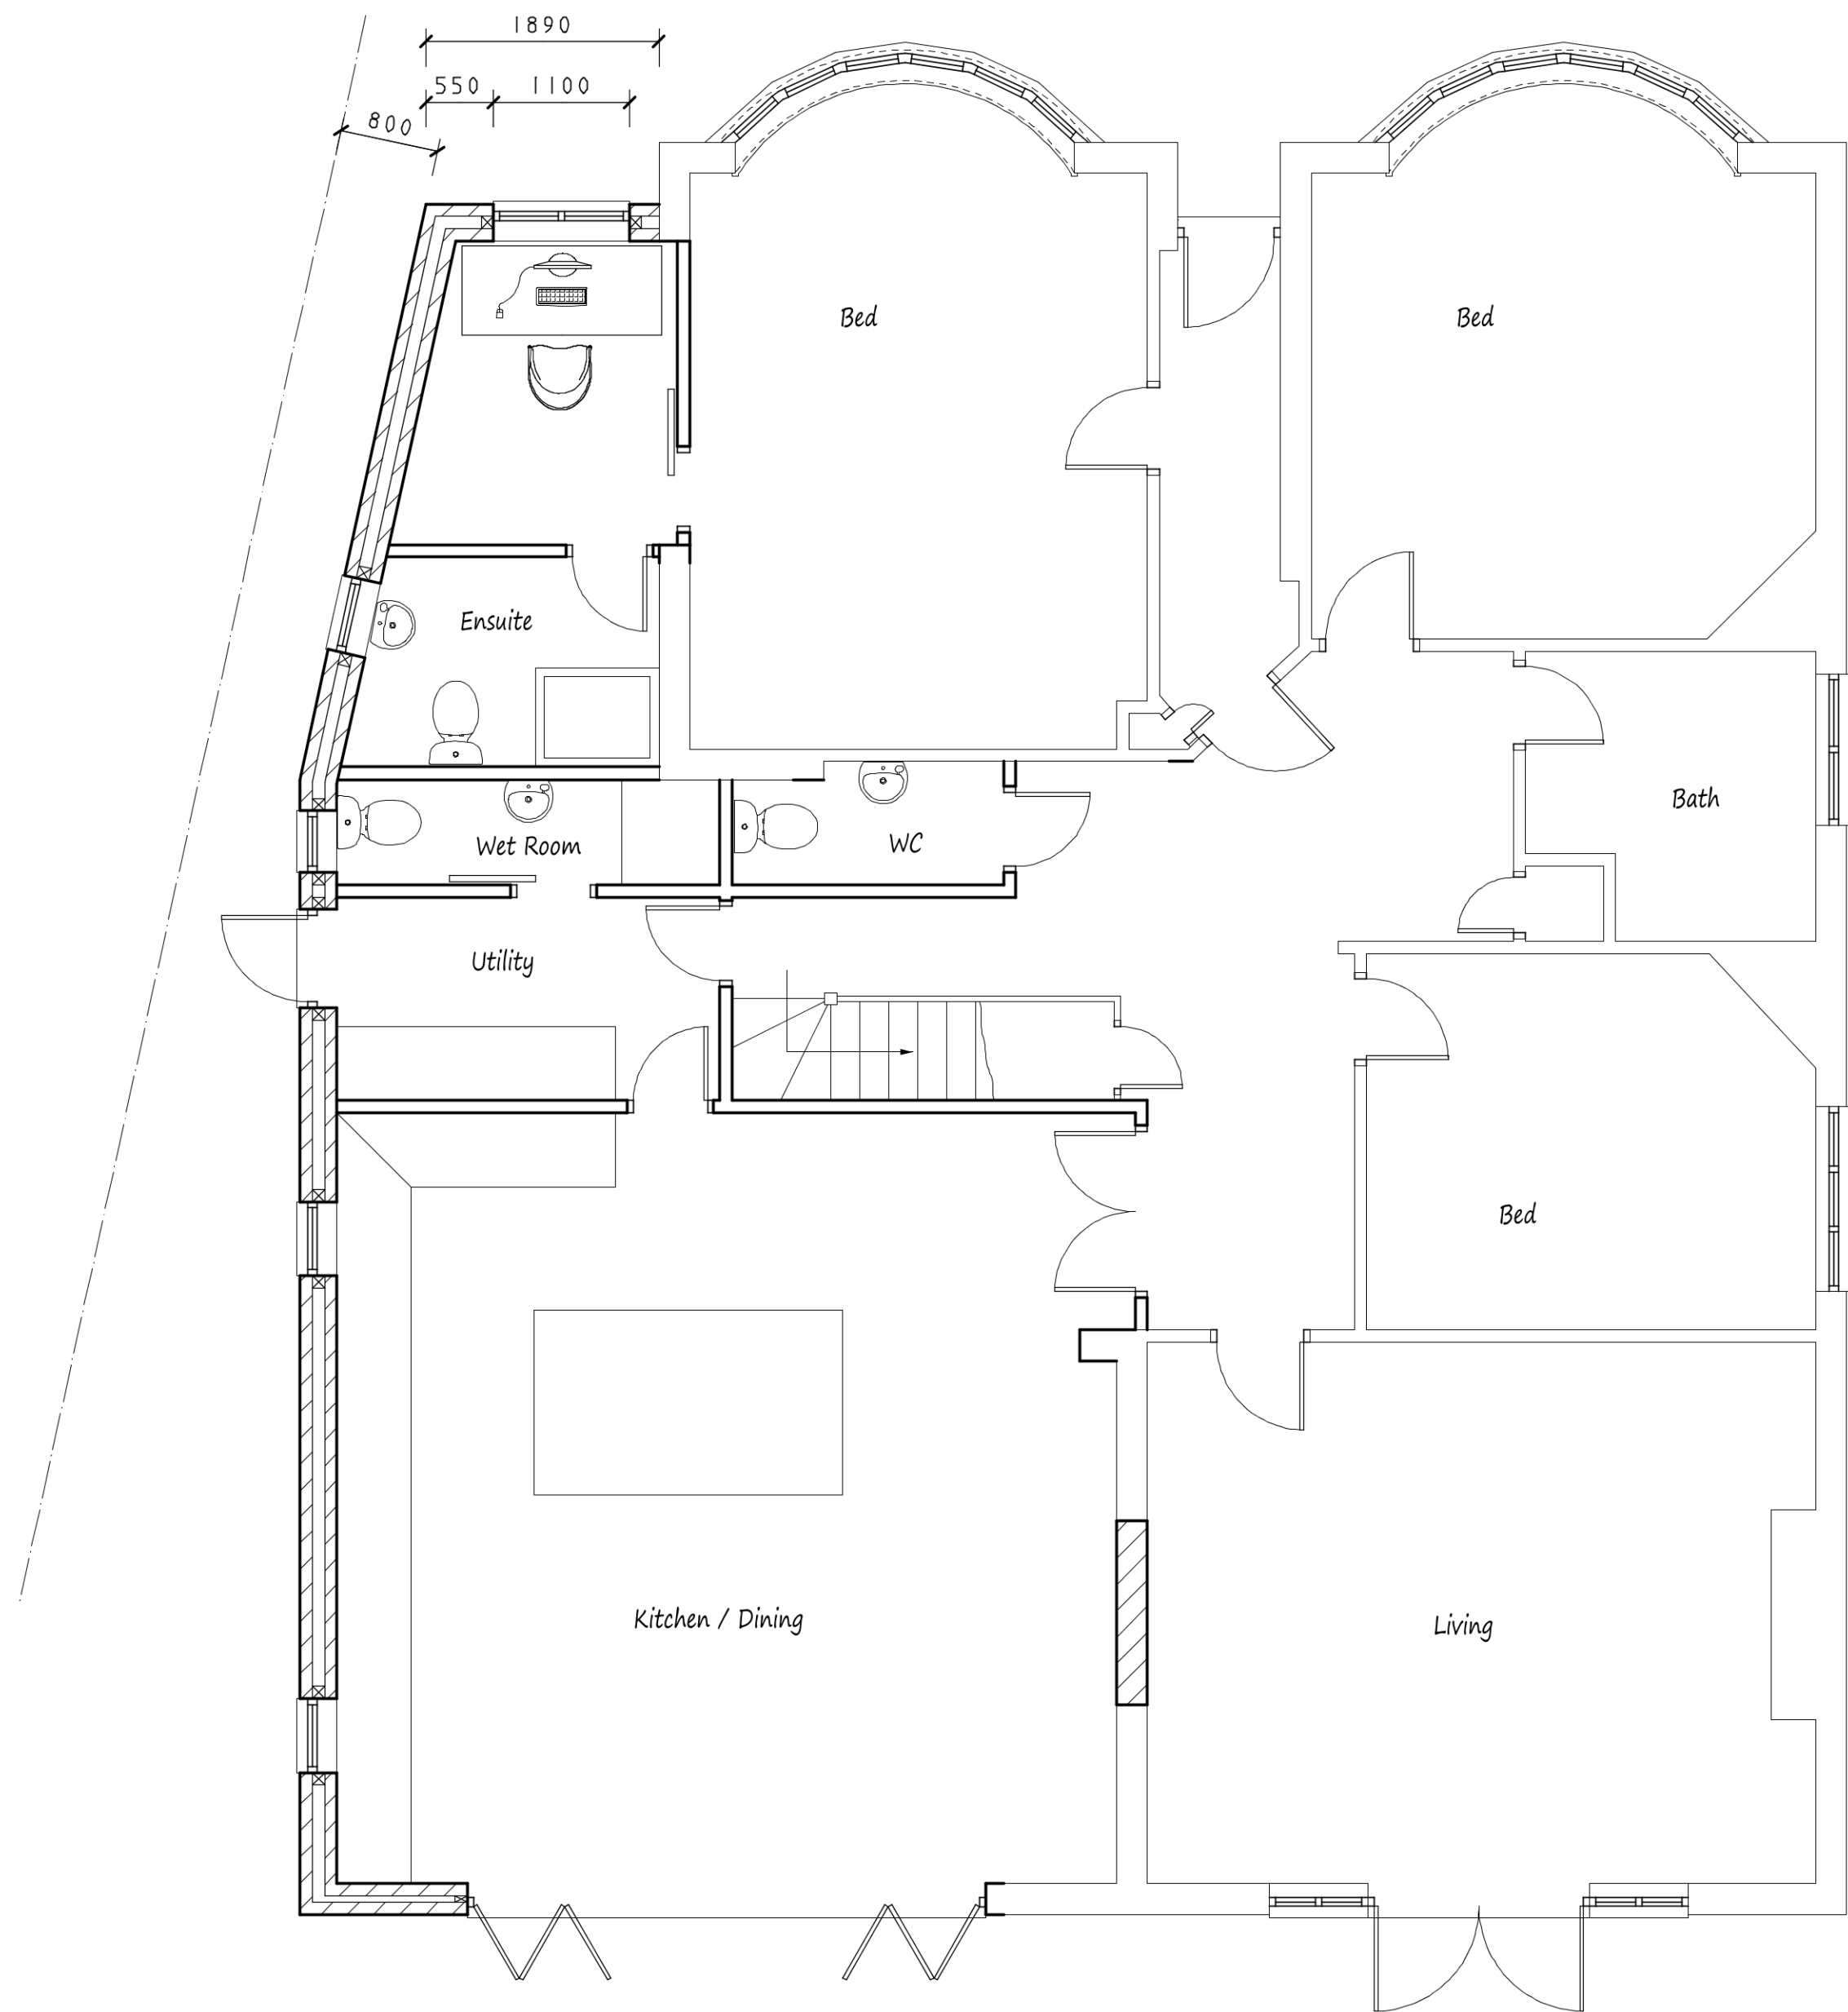


NOTES:  
All dimensions must be checked on site and not scaled from this drawing.

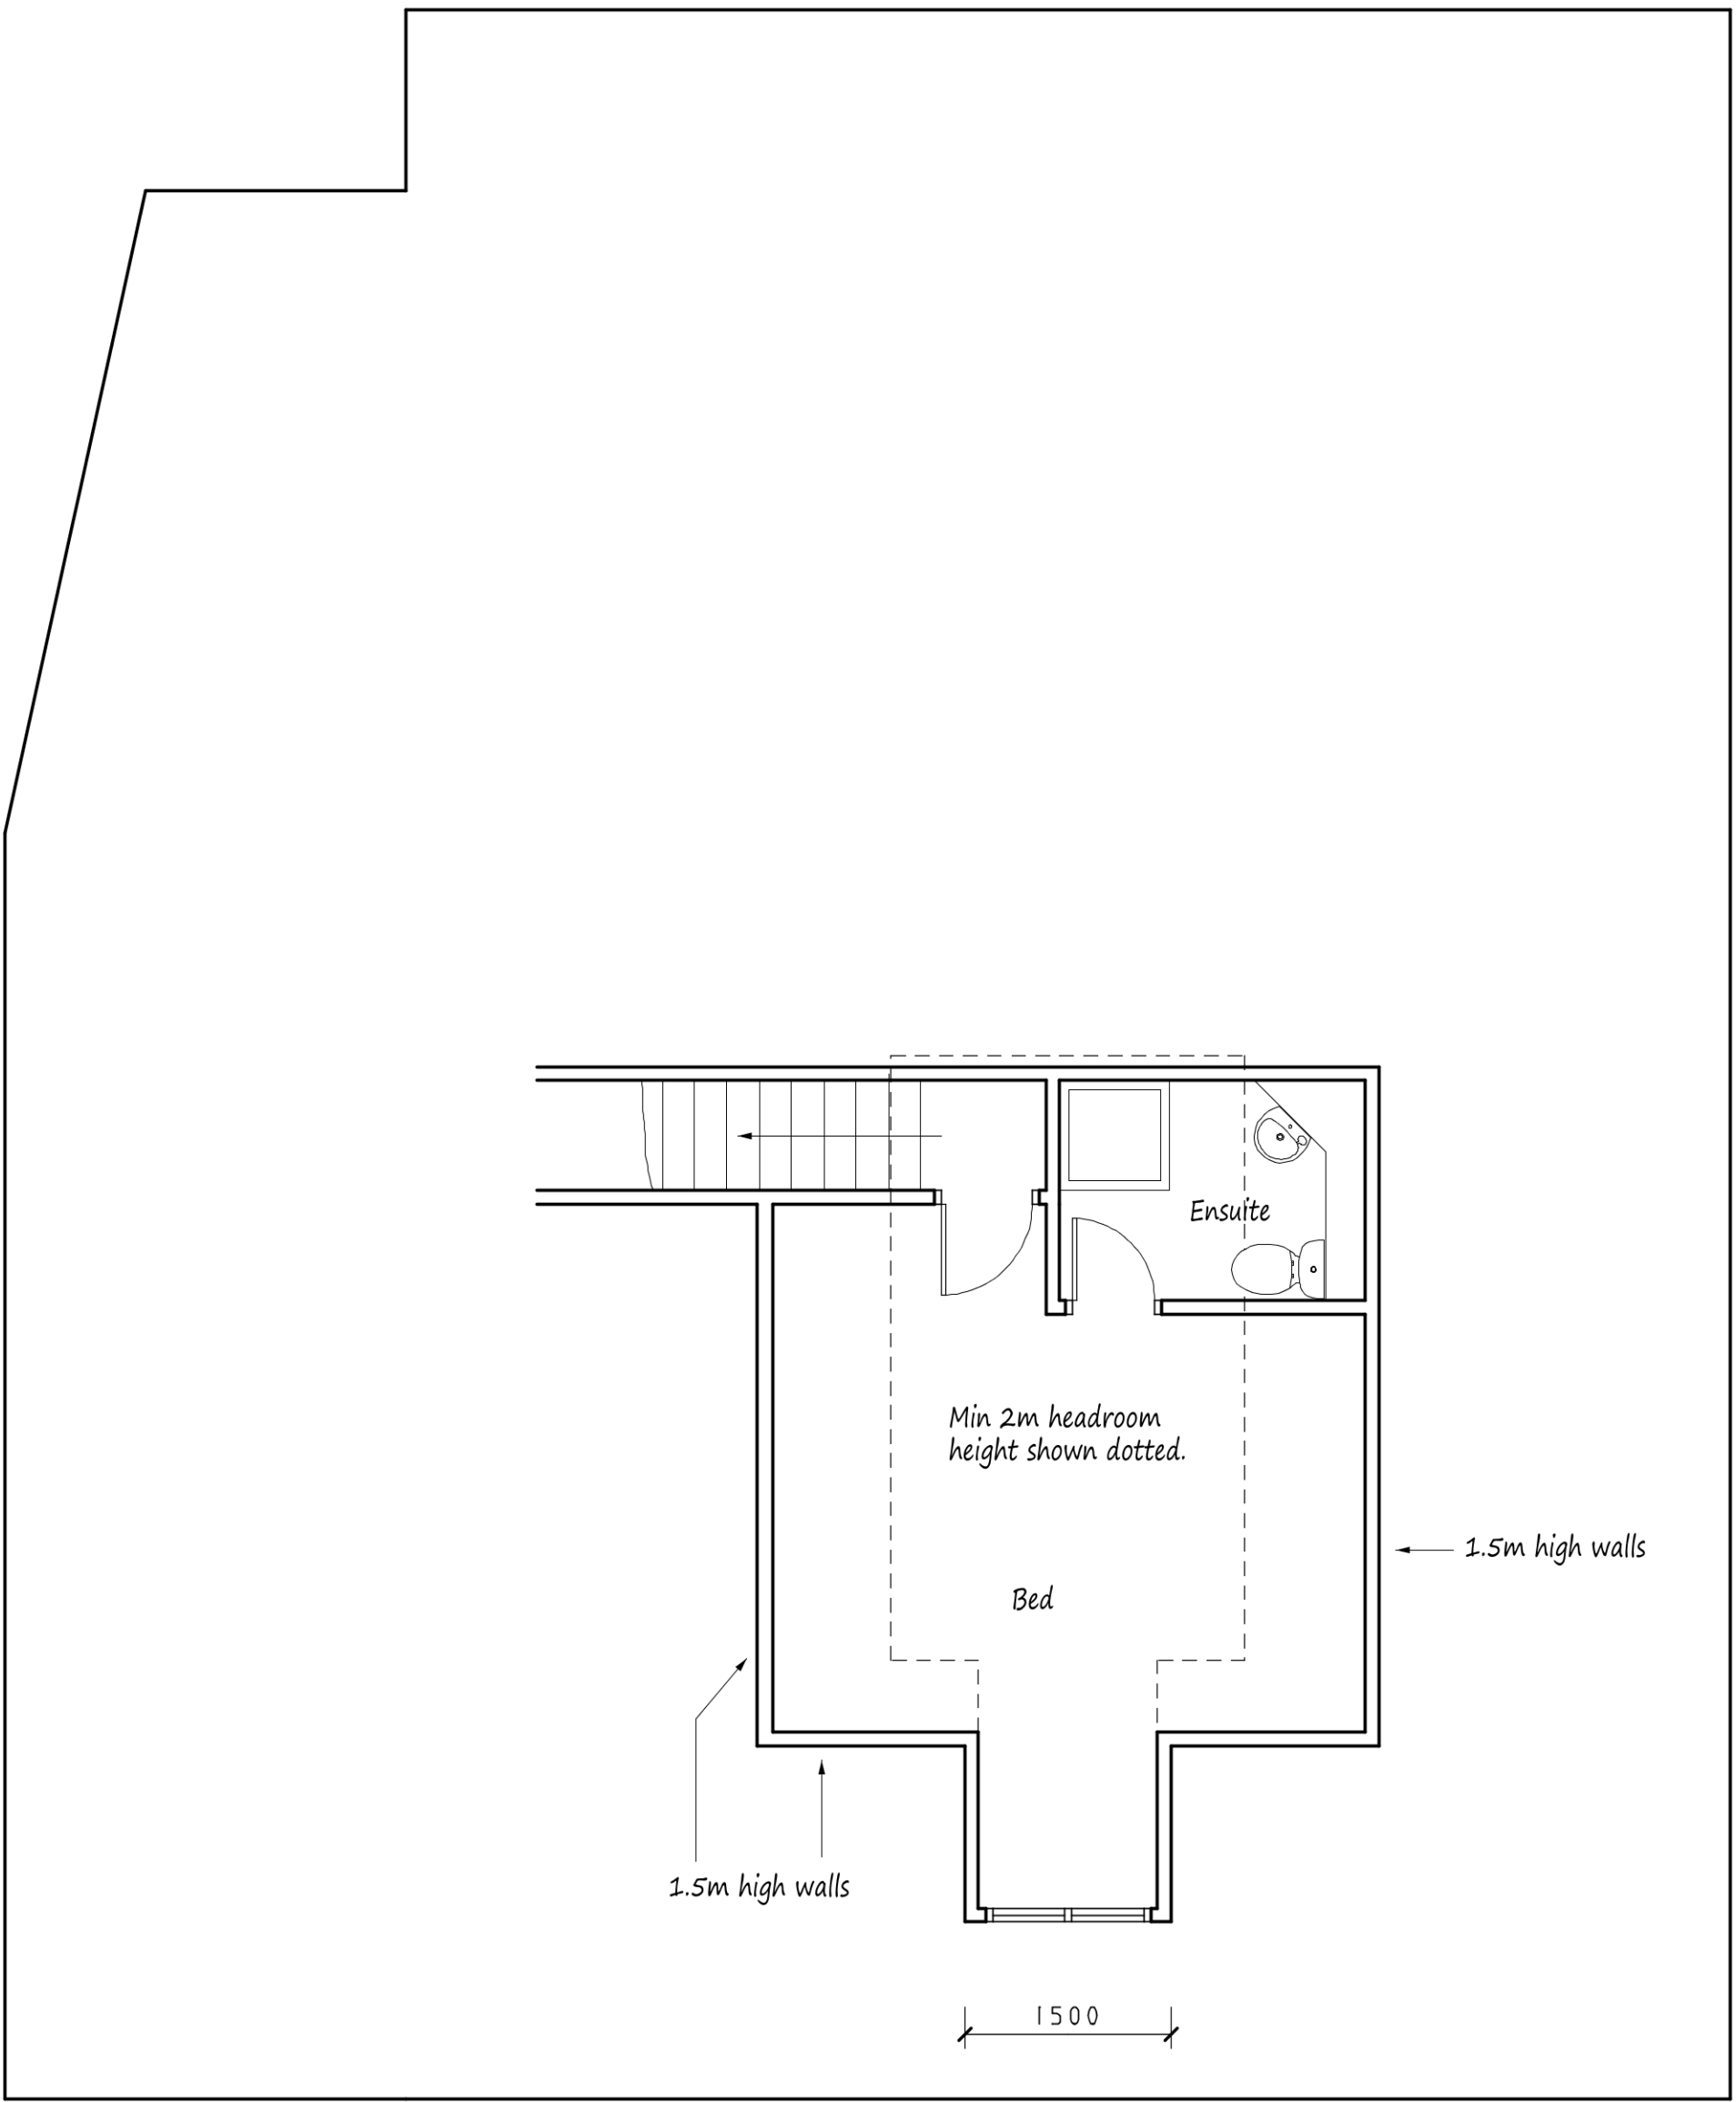

Proposed Ground Floor Plan

Scale Bars

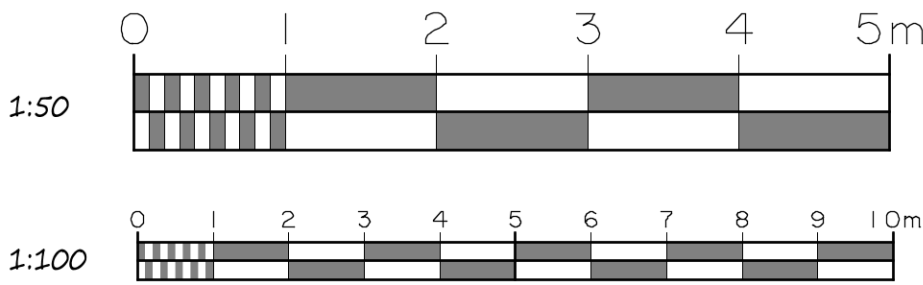


Proposed Loft Rooms in Roof Space

This drawing to be read in conjunction with Drg No 4385/01

Proposed Elevations - All Materials to Match Existing




Front Elevation

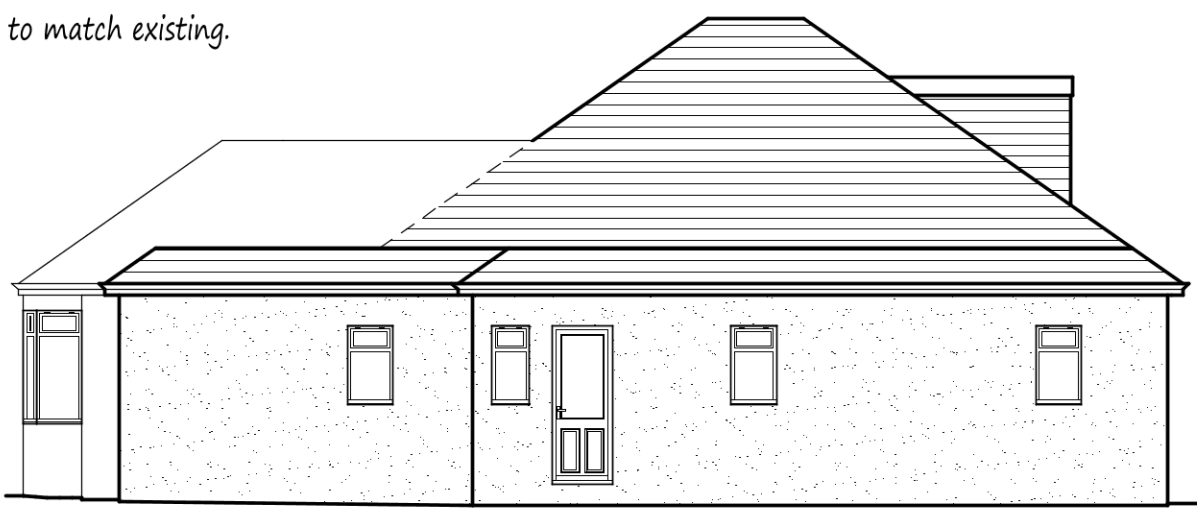

Side Elevation



Rear Elevation

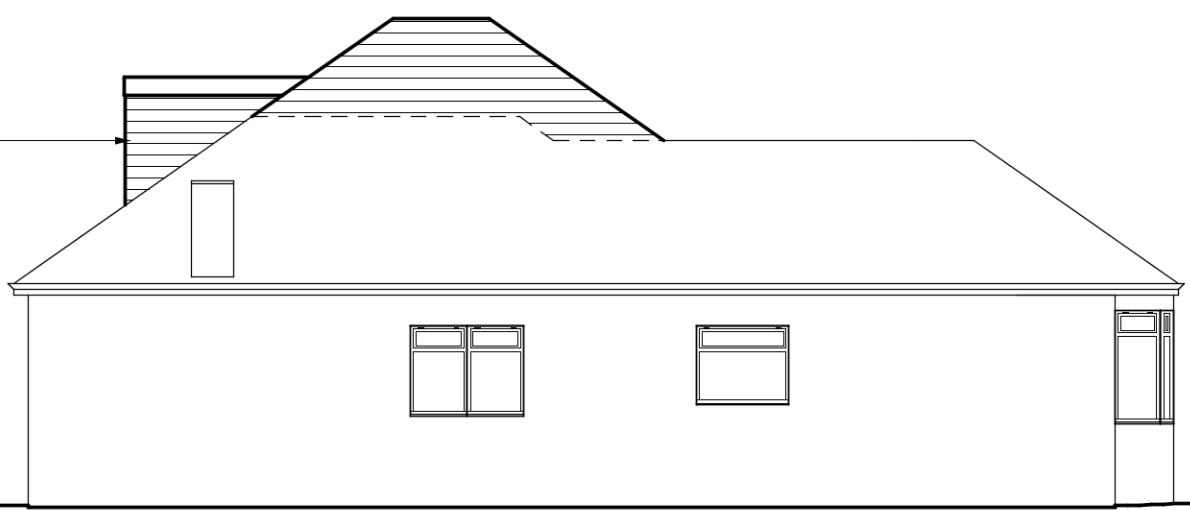

Side Elevation

A	May 2020	Rev'd for Planning
	Date	Revisions
Copyright		
Pottle & Co Ltd. Building Design & Management Services		
Suite A 128 Manor Way Ruislip Middlesex HA4 8HR		
Tel: 01895 622800 www.pottle.uk.com		
Client Mr Ross & Miss De Boor		
Job Title  2 Willow Grove Ruislip Middlesex		
Drawing Title  Proposed Single Storey Side Extension and Alterations to Main Roof.		
Scale 1:50, 100		
Date March 2020		Drawn by MDP
Drg No. 4385/02A		