


NOTES:
All dimensions must be checked on site and not scaled from this drawing.




Existing Ground Floor Plan




Front Elevation

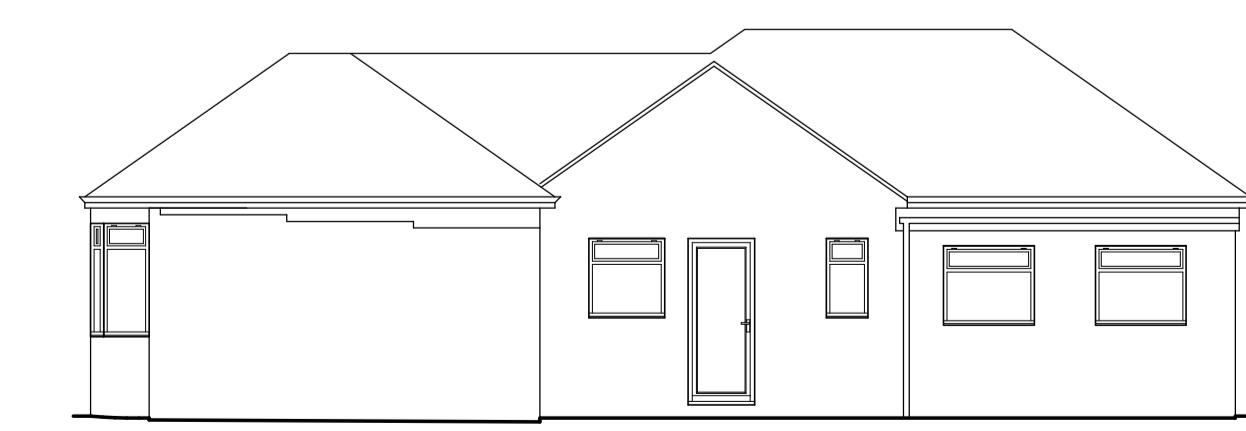


Side Elevation

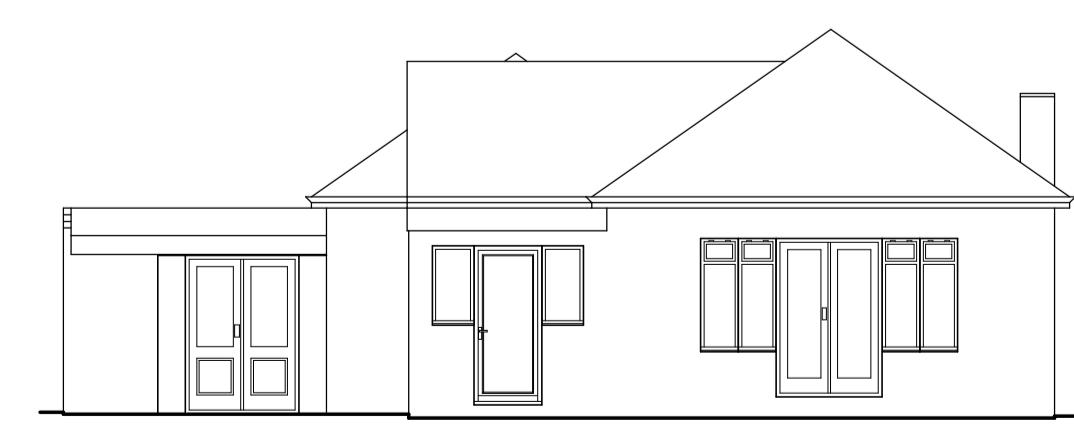


Rear Elevation

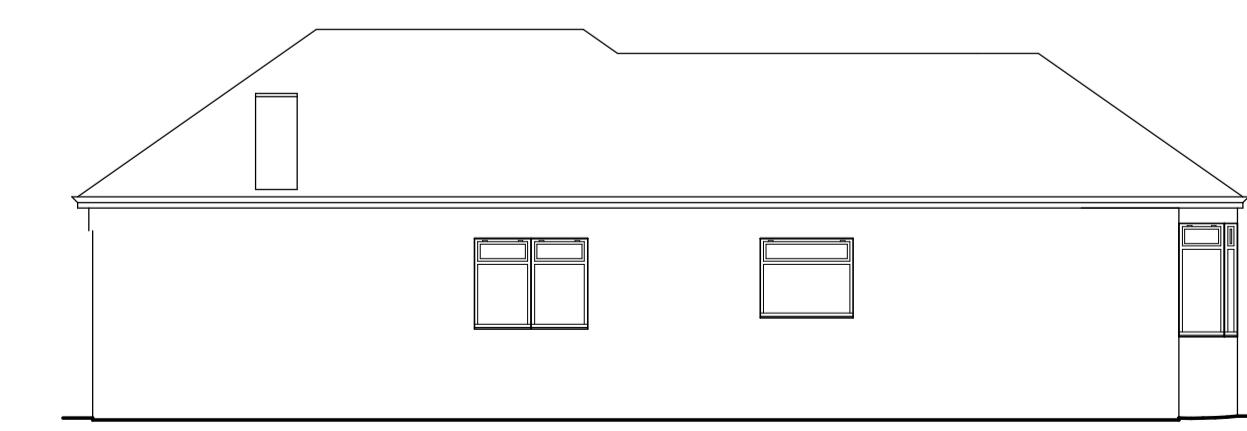

Side Elevation

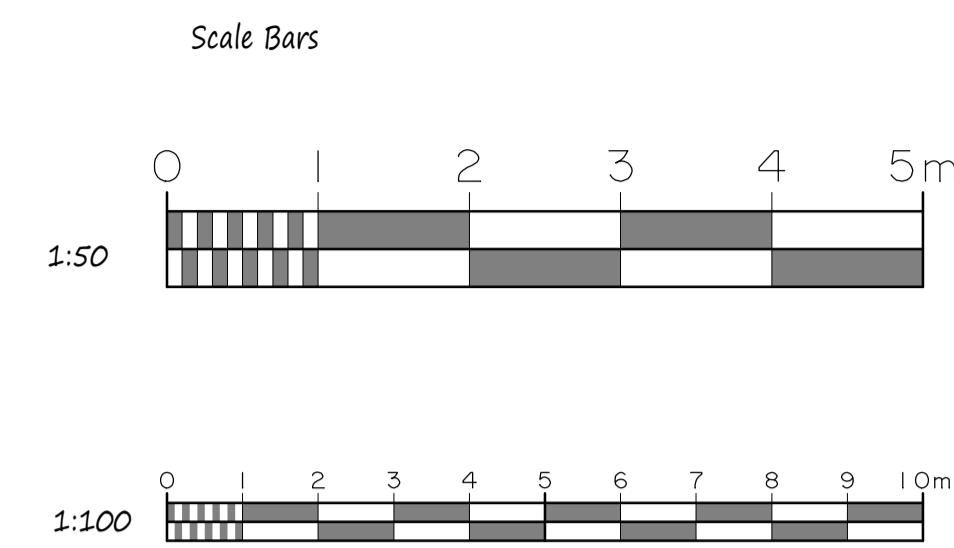

This drawing to be read in conjunction with Drg No 4385/02

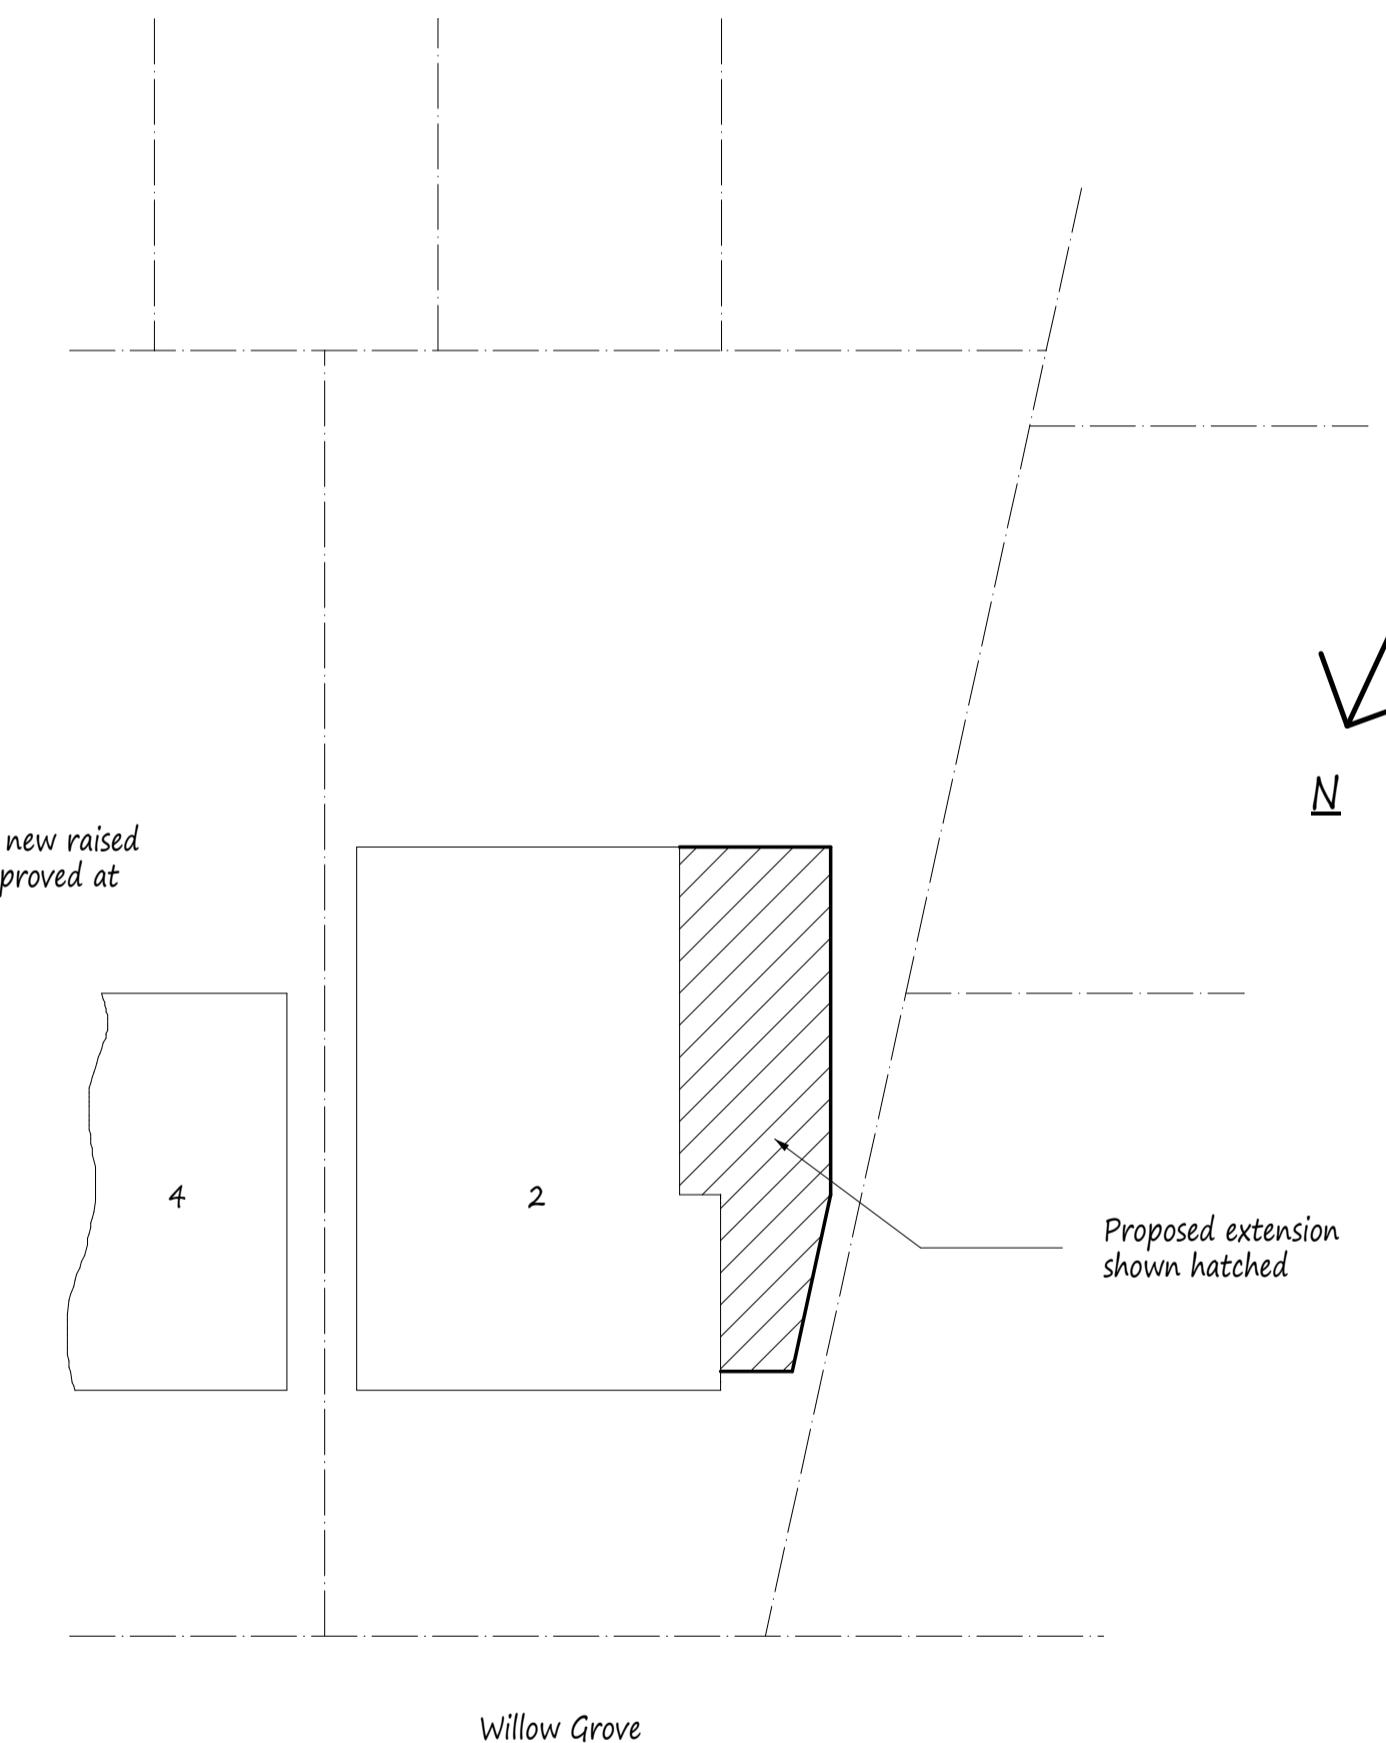

Site Plan scale 1:200

A	Date	Revisions
Copyright		
Pottle & Co Ltd. Building Design & Management Services		
Suite A 128 Manor Way Ruislip Middlesex HA4 8HR		
Tel: 01895 622800 www.pottle.uk.com		
Client Mr Ross & Miss De Boor		
Job Title		
2 Willow Grove Ruislip Middlesex		
Drawing Title		
Existing Details and Site Plan		
Scale		
1:50, 100, 200		
Date	Drawn by	
March 2020	MPP	
Drg No.		
4385/01		