




PROPOSED FRONT ELEVATION
SCALE: 1:100



PROPOSED REAR ELEVATION
SCALE: 1:100

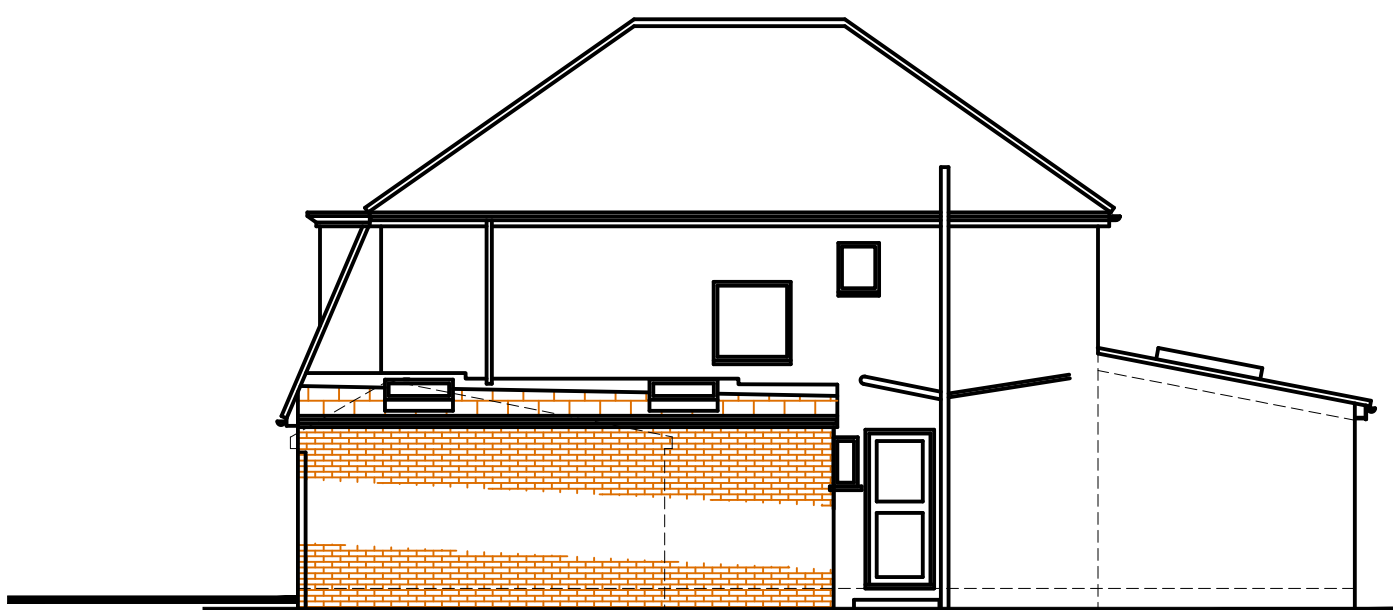


PROPOSED SIDE ELEVATION
SCALE: 1:100 IN DIRECTION 'B'



EXISTING FRONT ELEVATION
SCALE: 1:100




EXISTING REAR ELEVATION
SCALE: 1:100

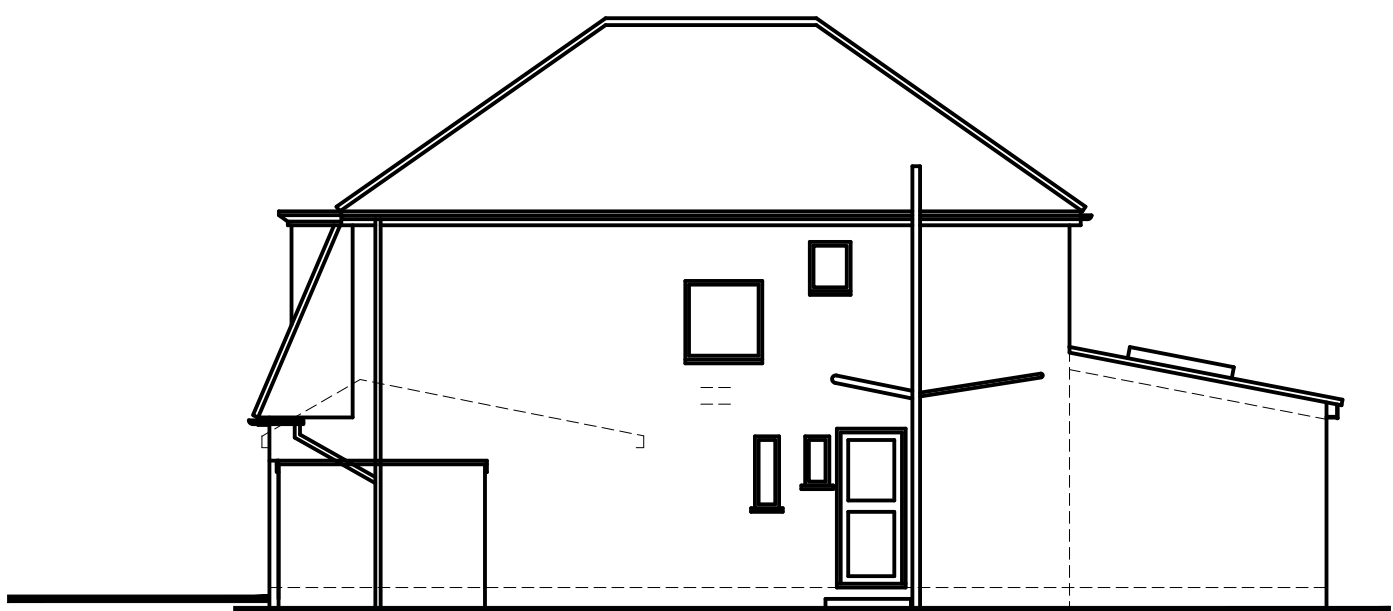


EXISTING SIDE ELEVATION
SCALE: 1:100 IN DIRECTION 'A'




LOCATION PLAN
SCALE: 1:1250

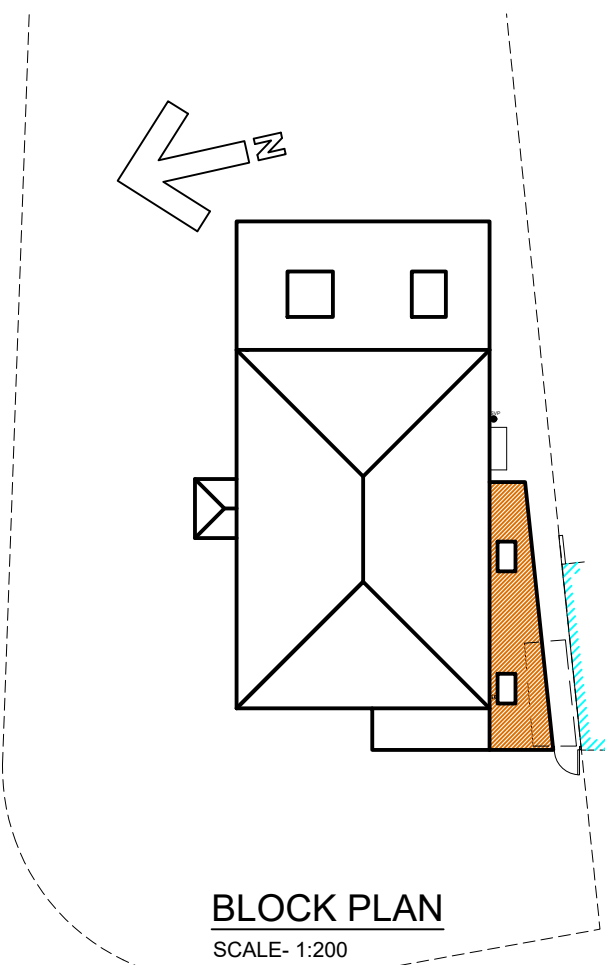

BLOCK PLAN
SCALE: 1:200

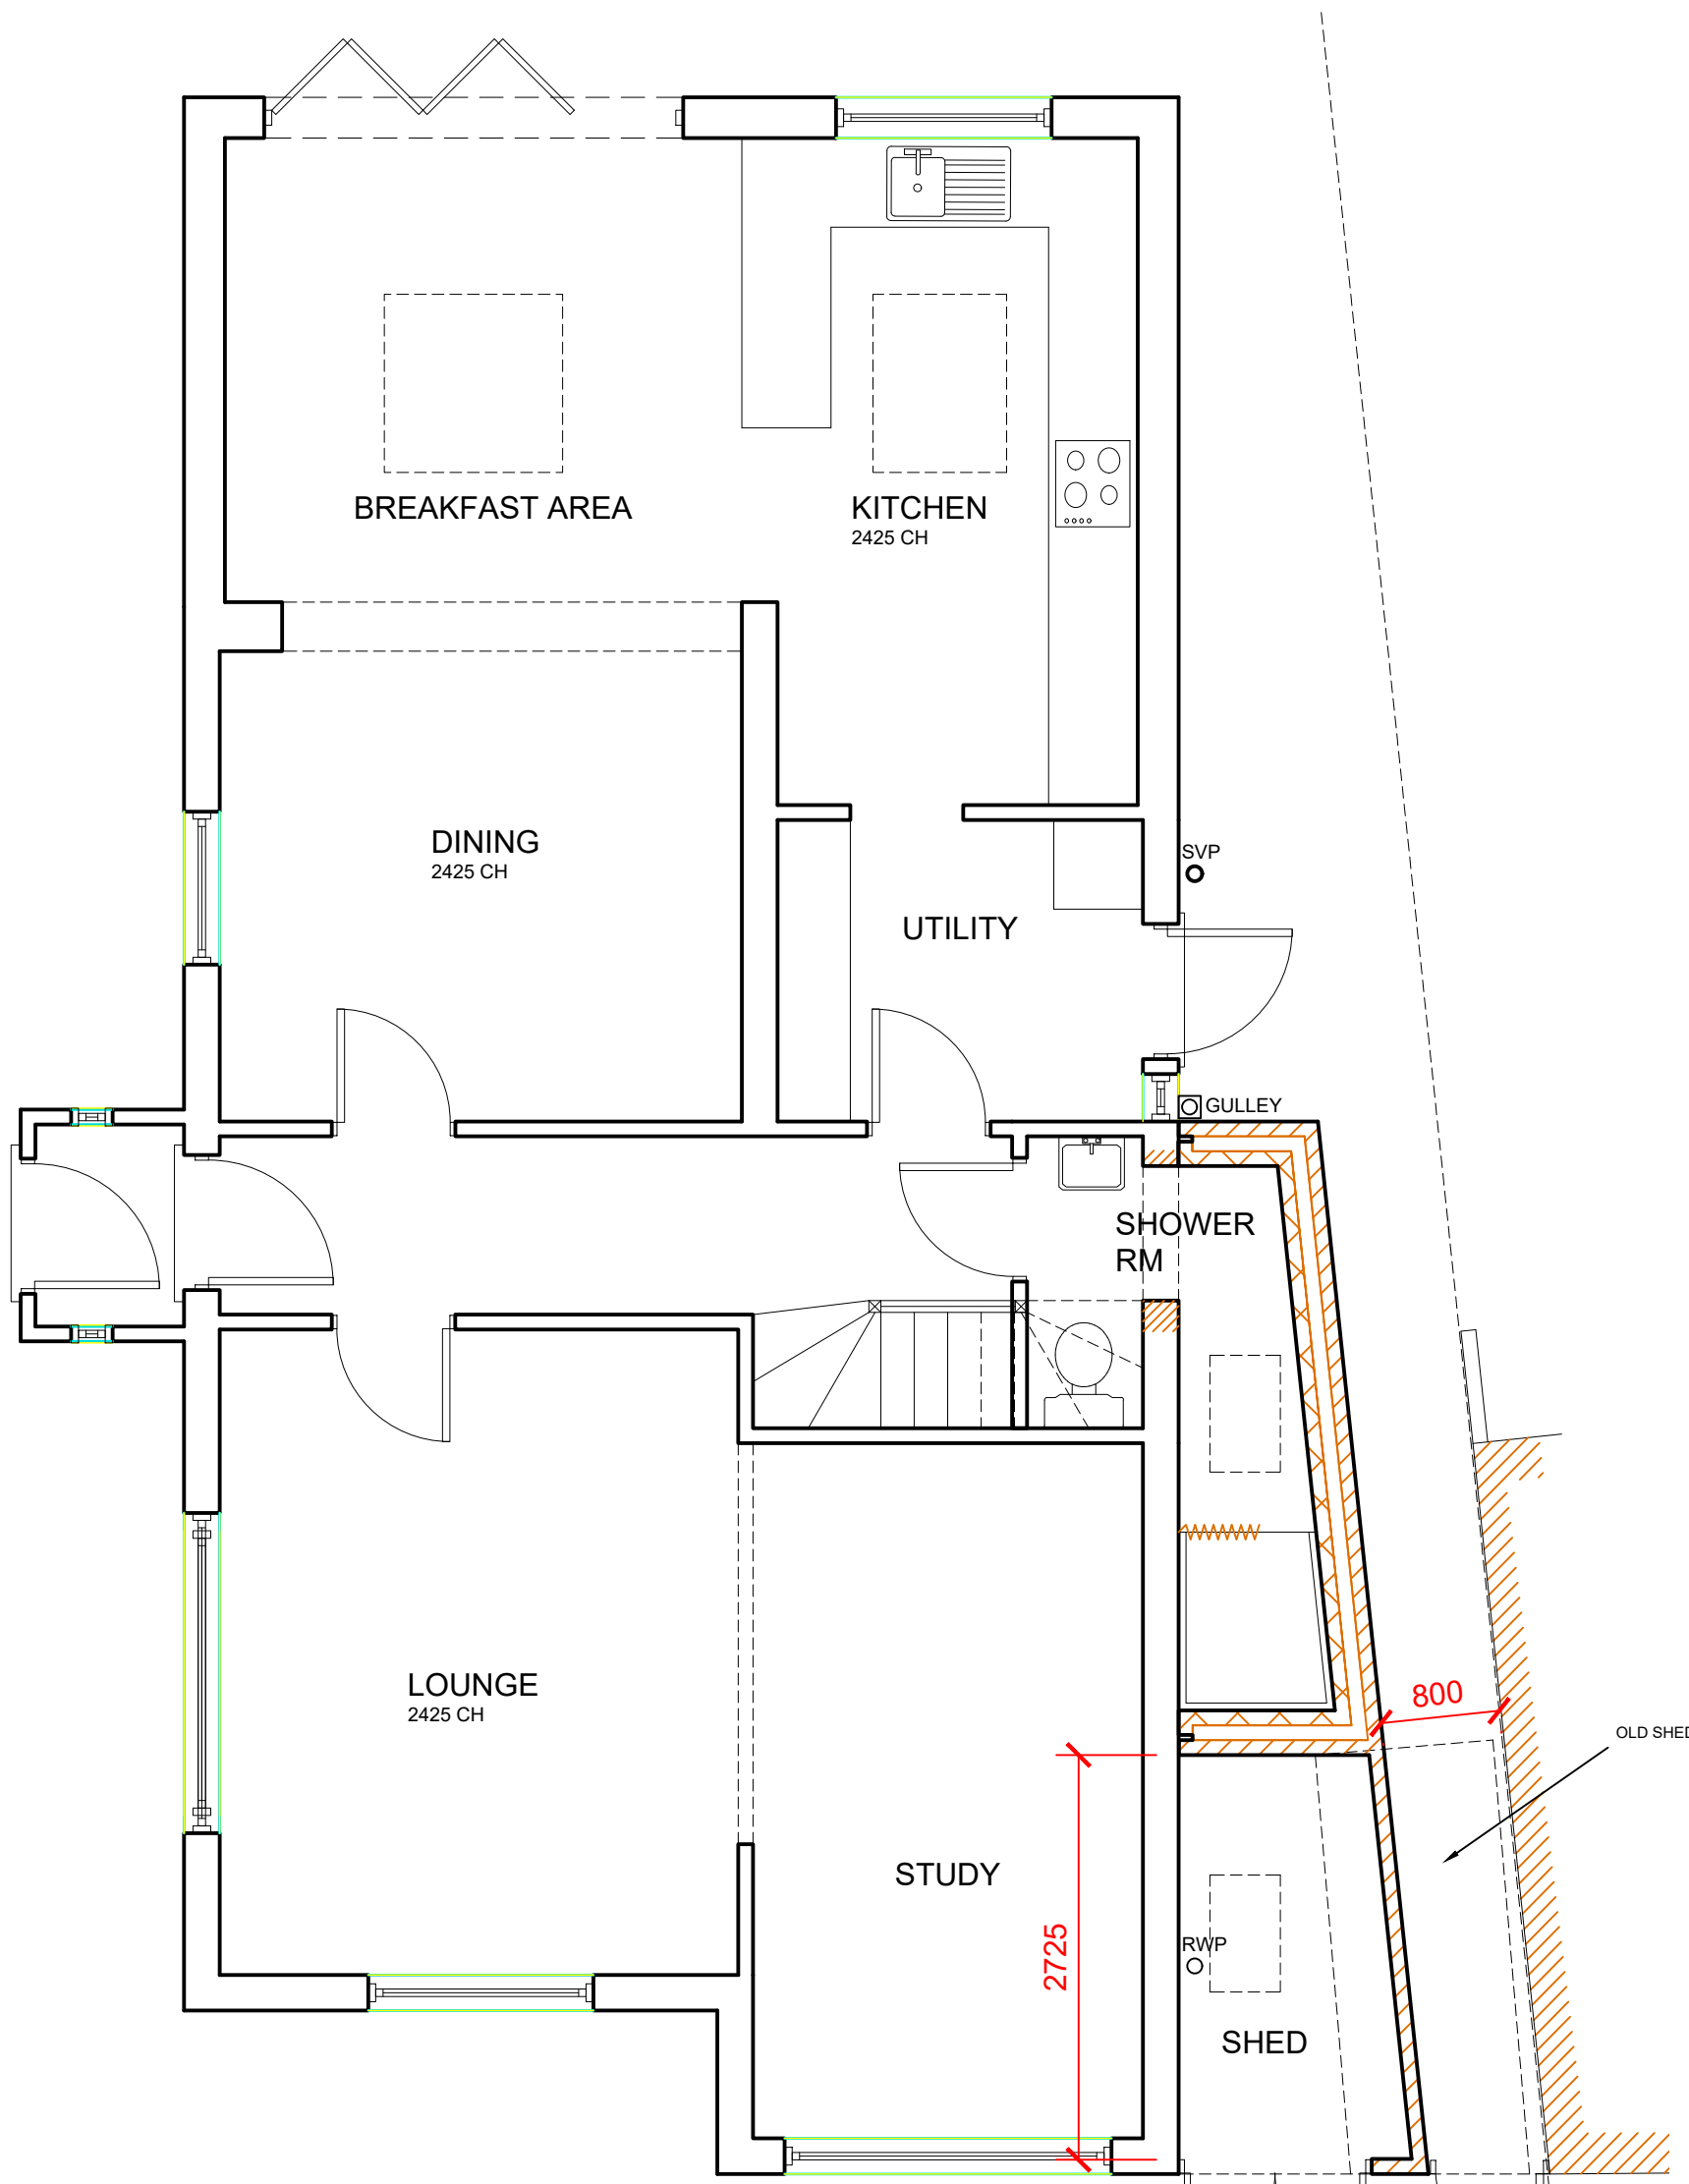


PROPOSED GROUND FLOOR PLAN
SCALE: 1:50

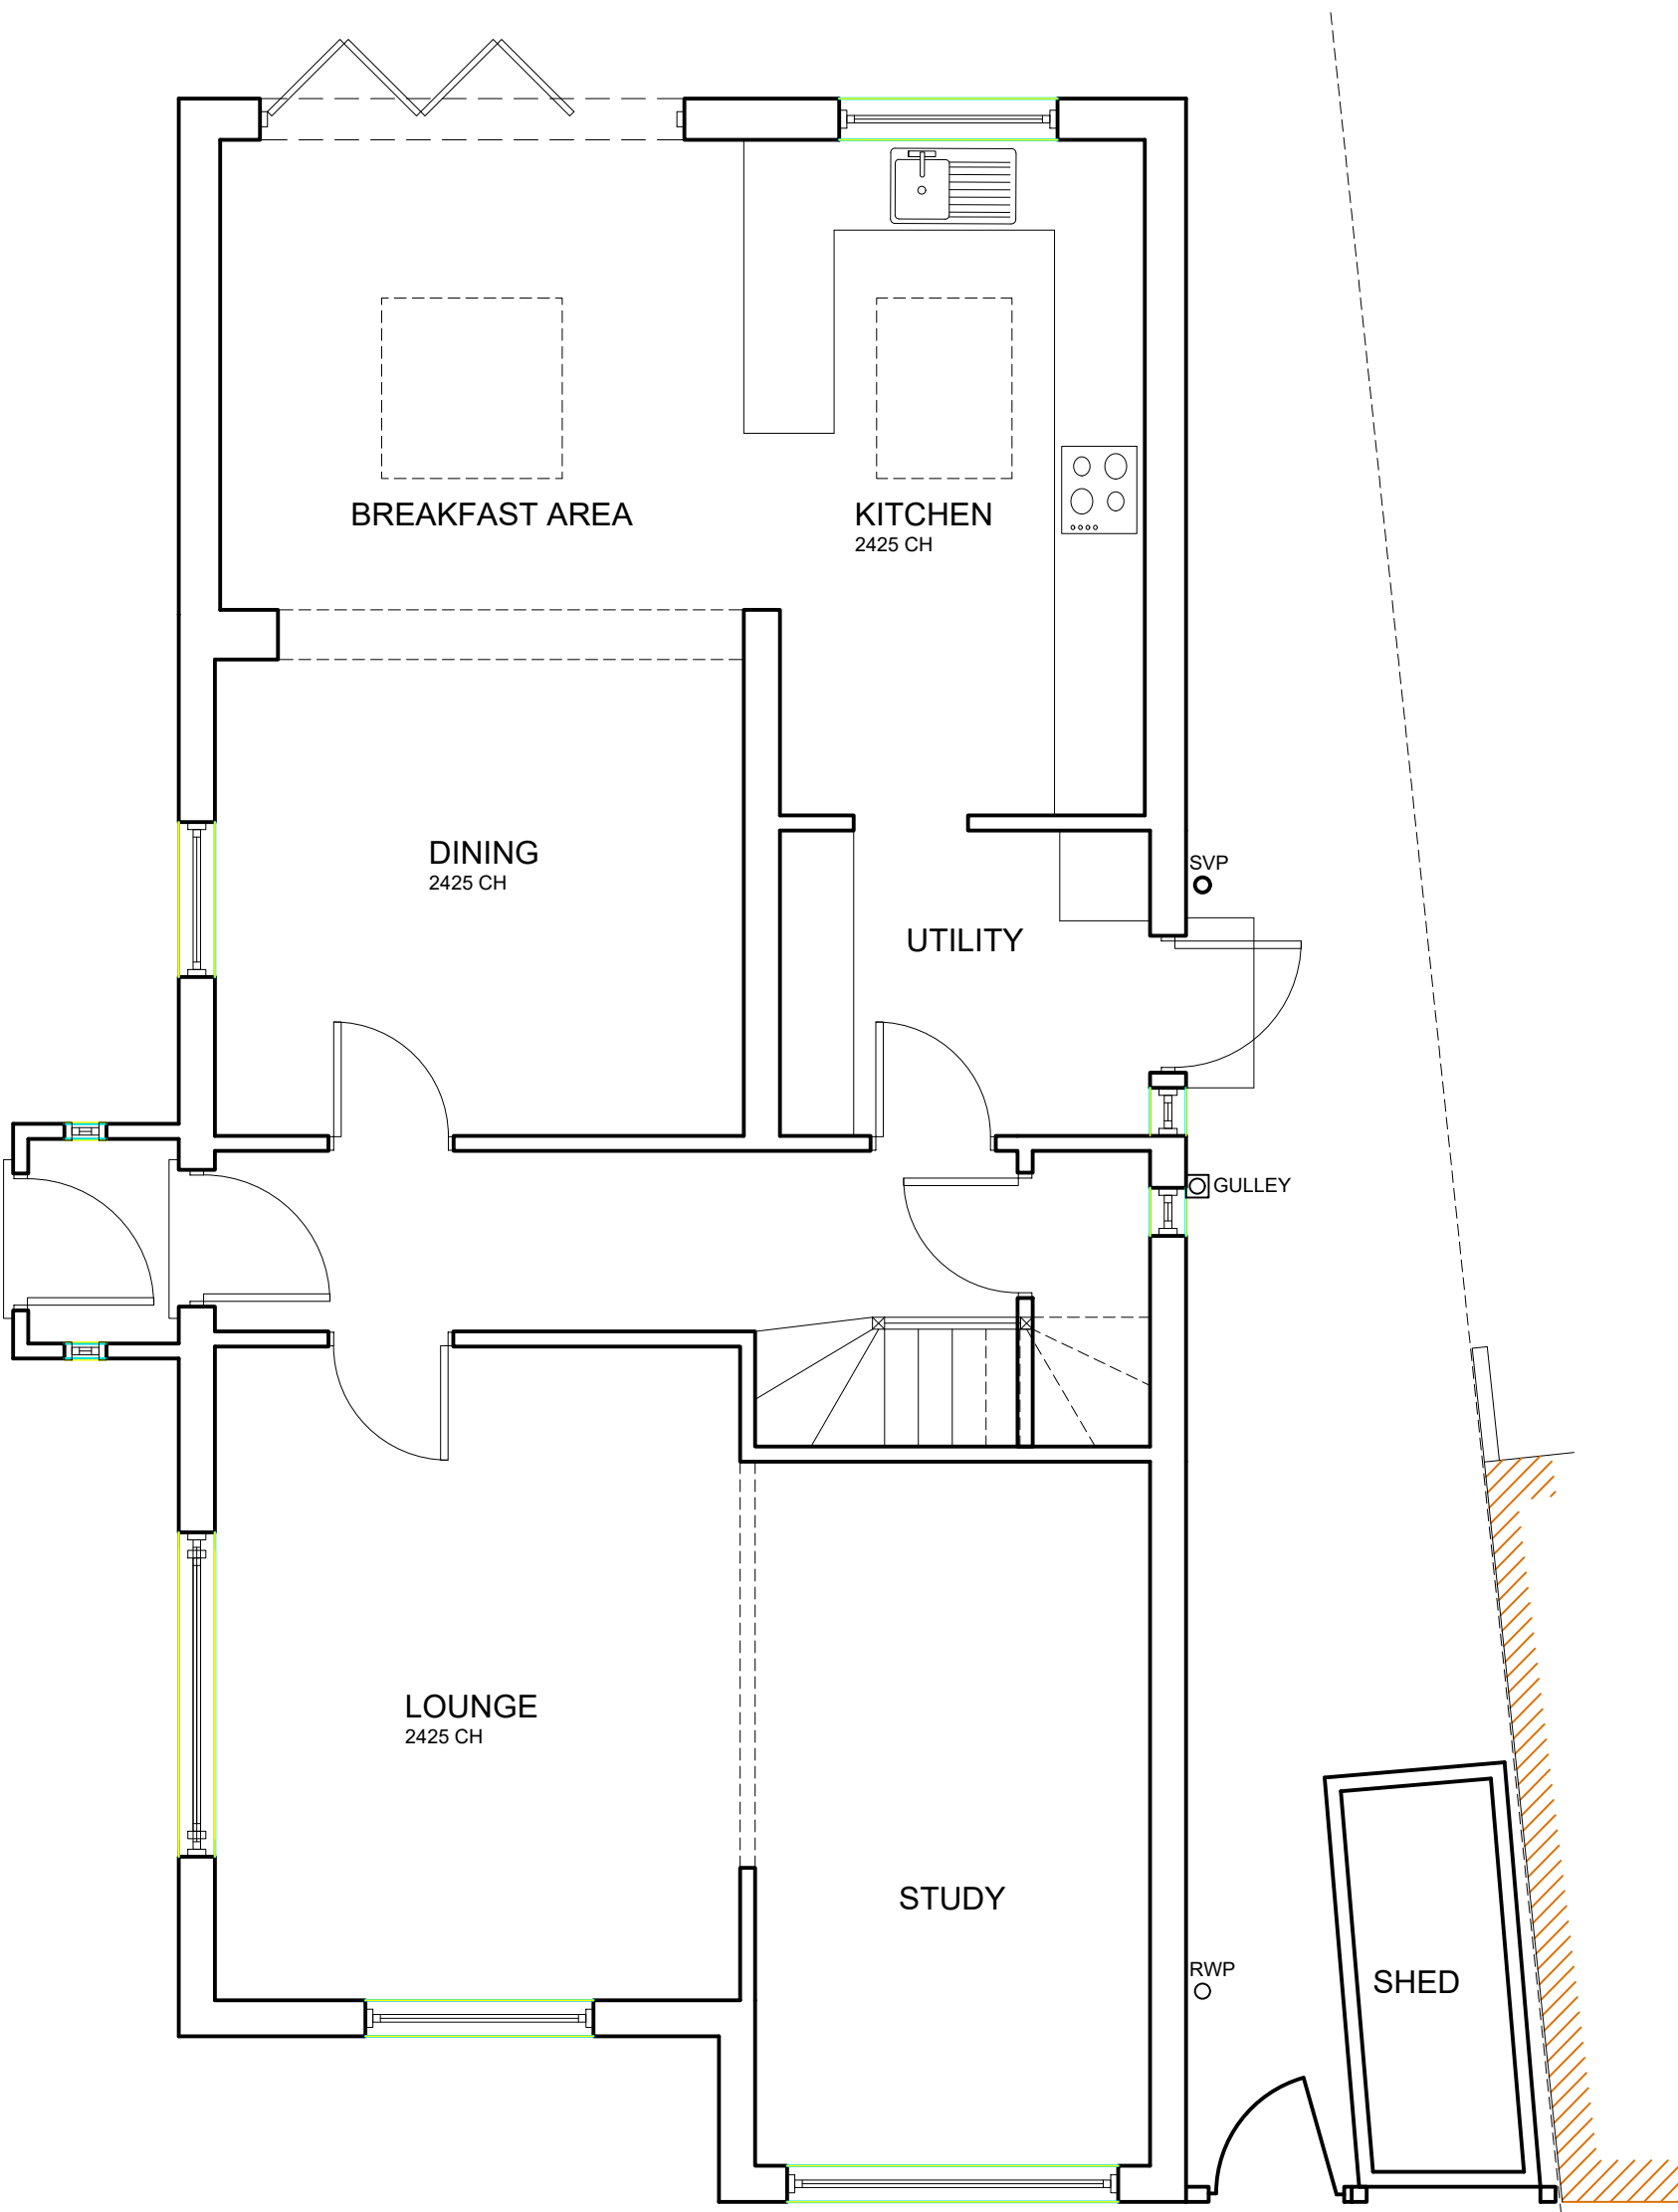

EXISTING GROUND FLOOR PLAN
SCALE: 1:50



AERIAL PLAN
SCALE: NTS

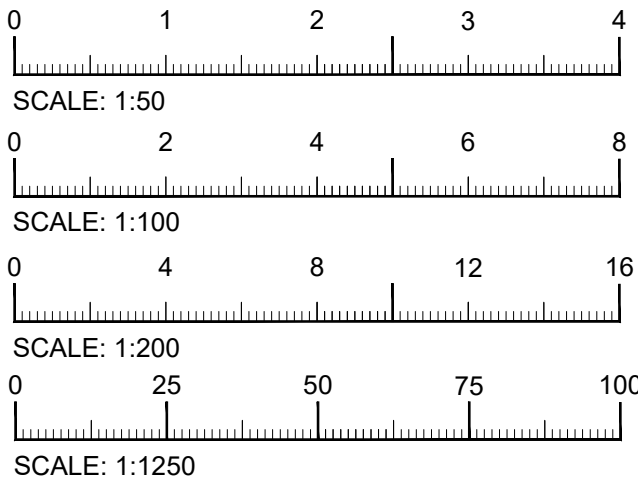

A3@1:100

REV	DATE	DRAWN BY	DESCRIPTION
A	SEPT 22	D.A.N	ADD DRAINAGE
PLANNING			
CLIENT: MR & MRS D. STRINGER			
PROJECT: 43 MEADOW VIEW, HAYES MDDX UB4 8HA			
TITLE: SINGLE STOREY SIDE EXTENSION PLANS & ELEVATIONS			
SCALE: 1:200/1:100 1:50	DATE: AUG 22	DRG NO: 22/17/1	REV: A A1
DAN ARCHITECTURAL SERVICES LTD info@DANArchitecturalservices.co.uk			