


PROPOSED FRONT ELEVATION  
SCALE: 1:100

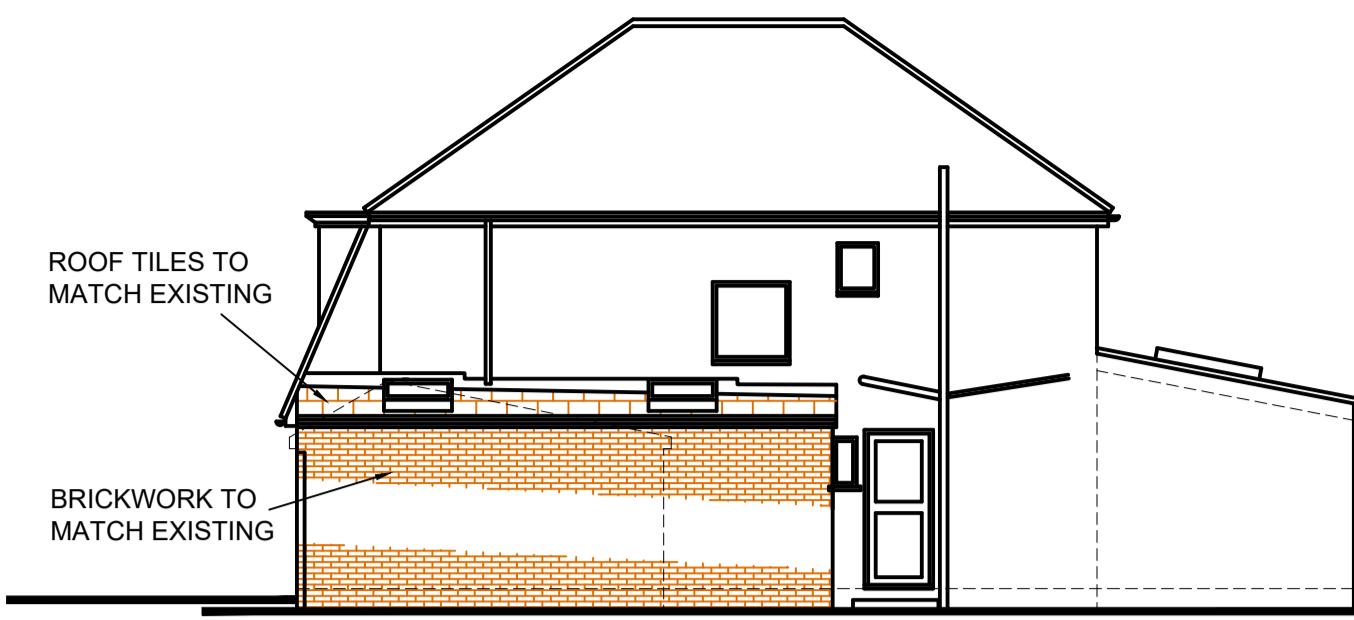


PROPOSED REAR ELEVATION  
SCALE: 1:100




EXISTING FRONT ELEVATION  
SCALE: 1:100




EXISTING REAR ELEVATION  
SCALE: 1:100

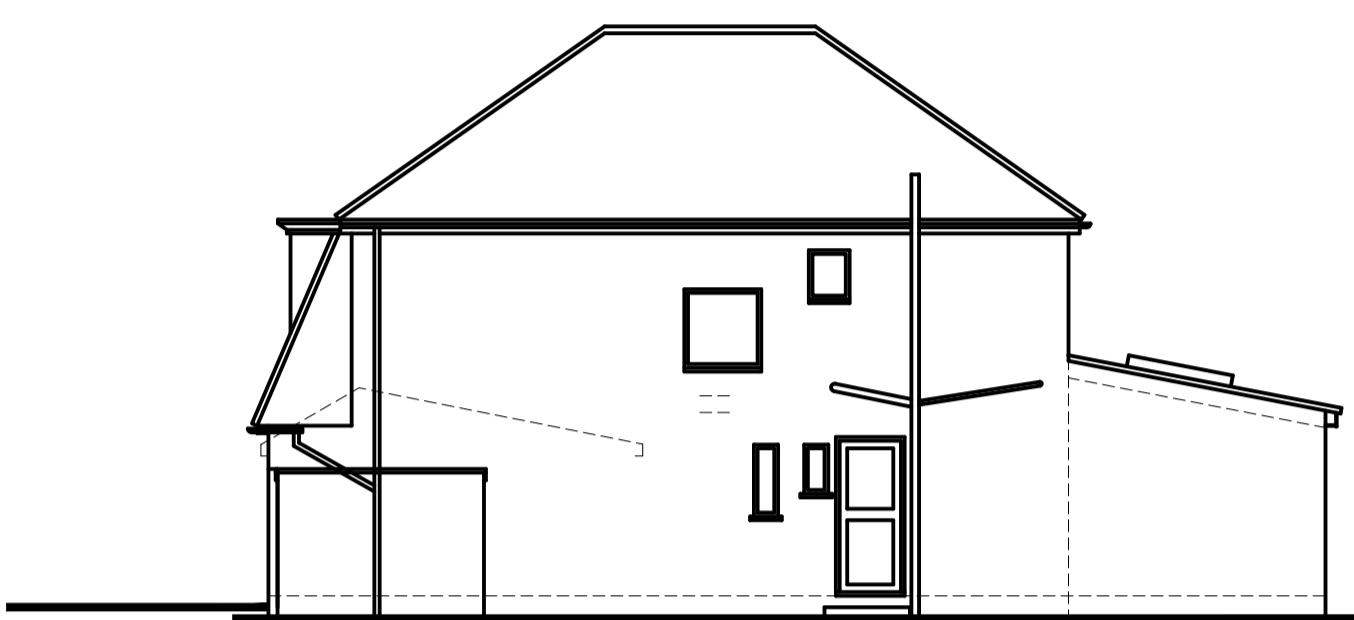

EXISTING SIDE ELEVATION  
SCALE: 1:100 IN DIRECTION 'A'

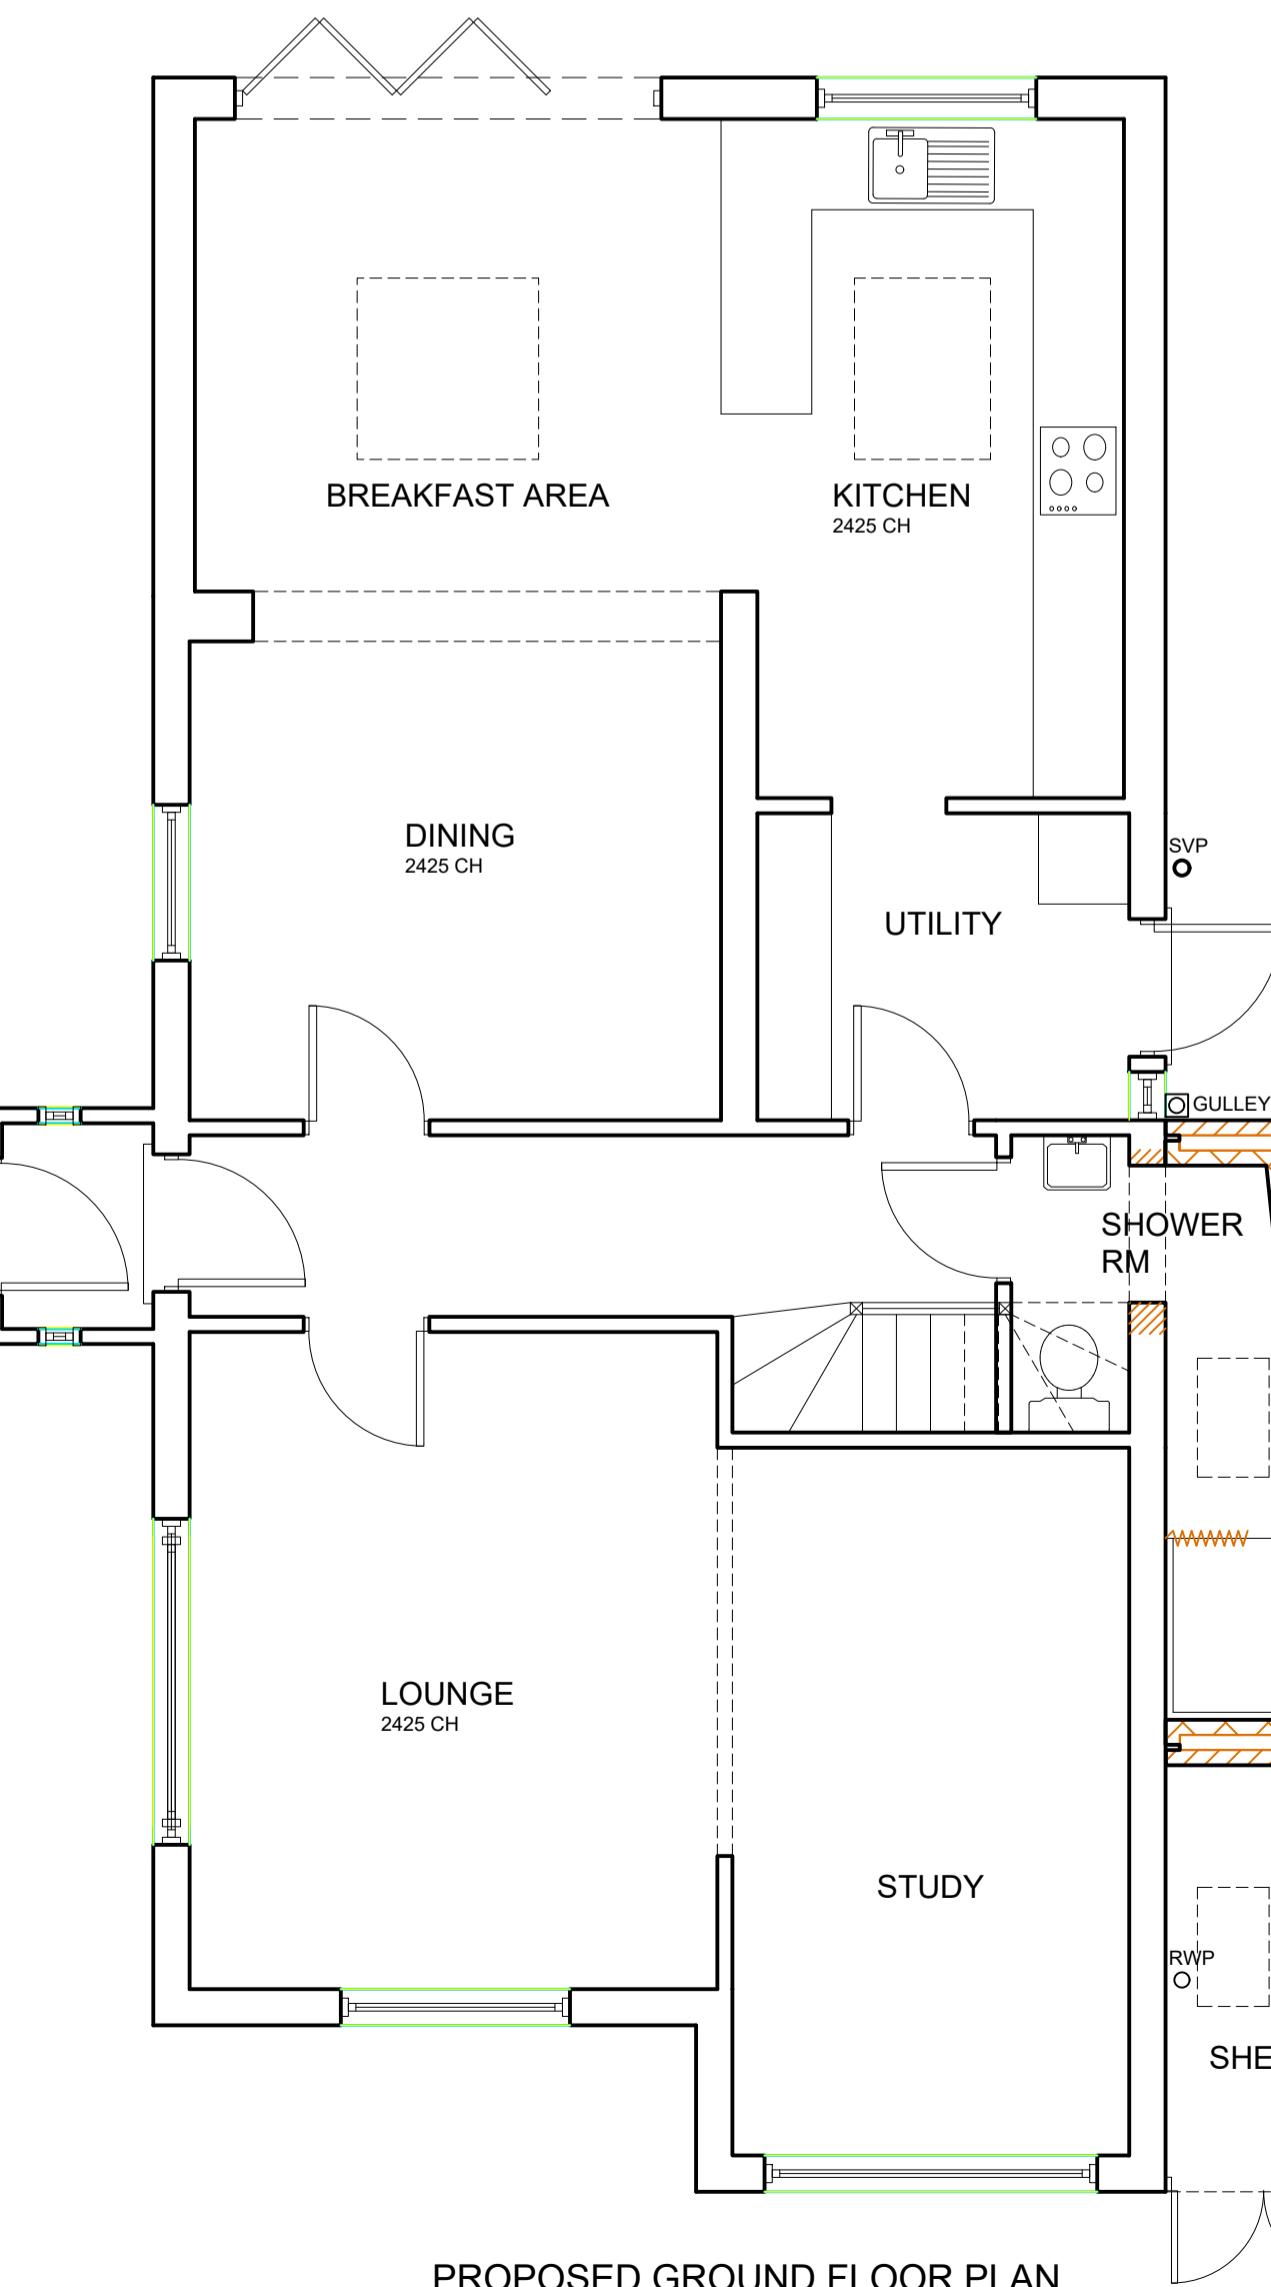


PROPOSED GROUND FLOOR PLAN  
SCALE: 1:50

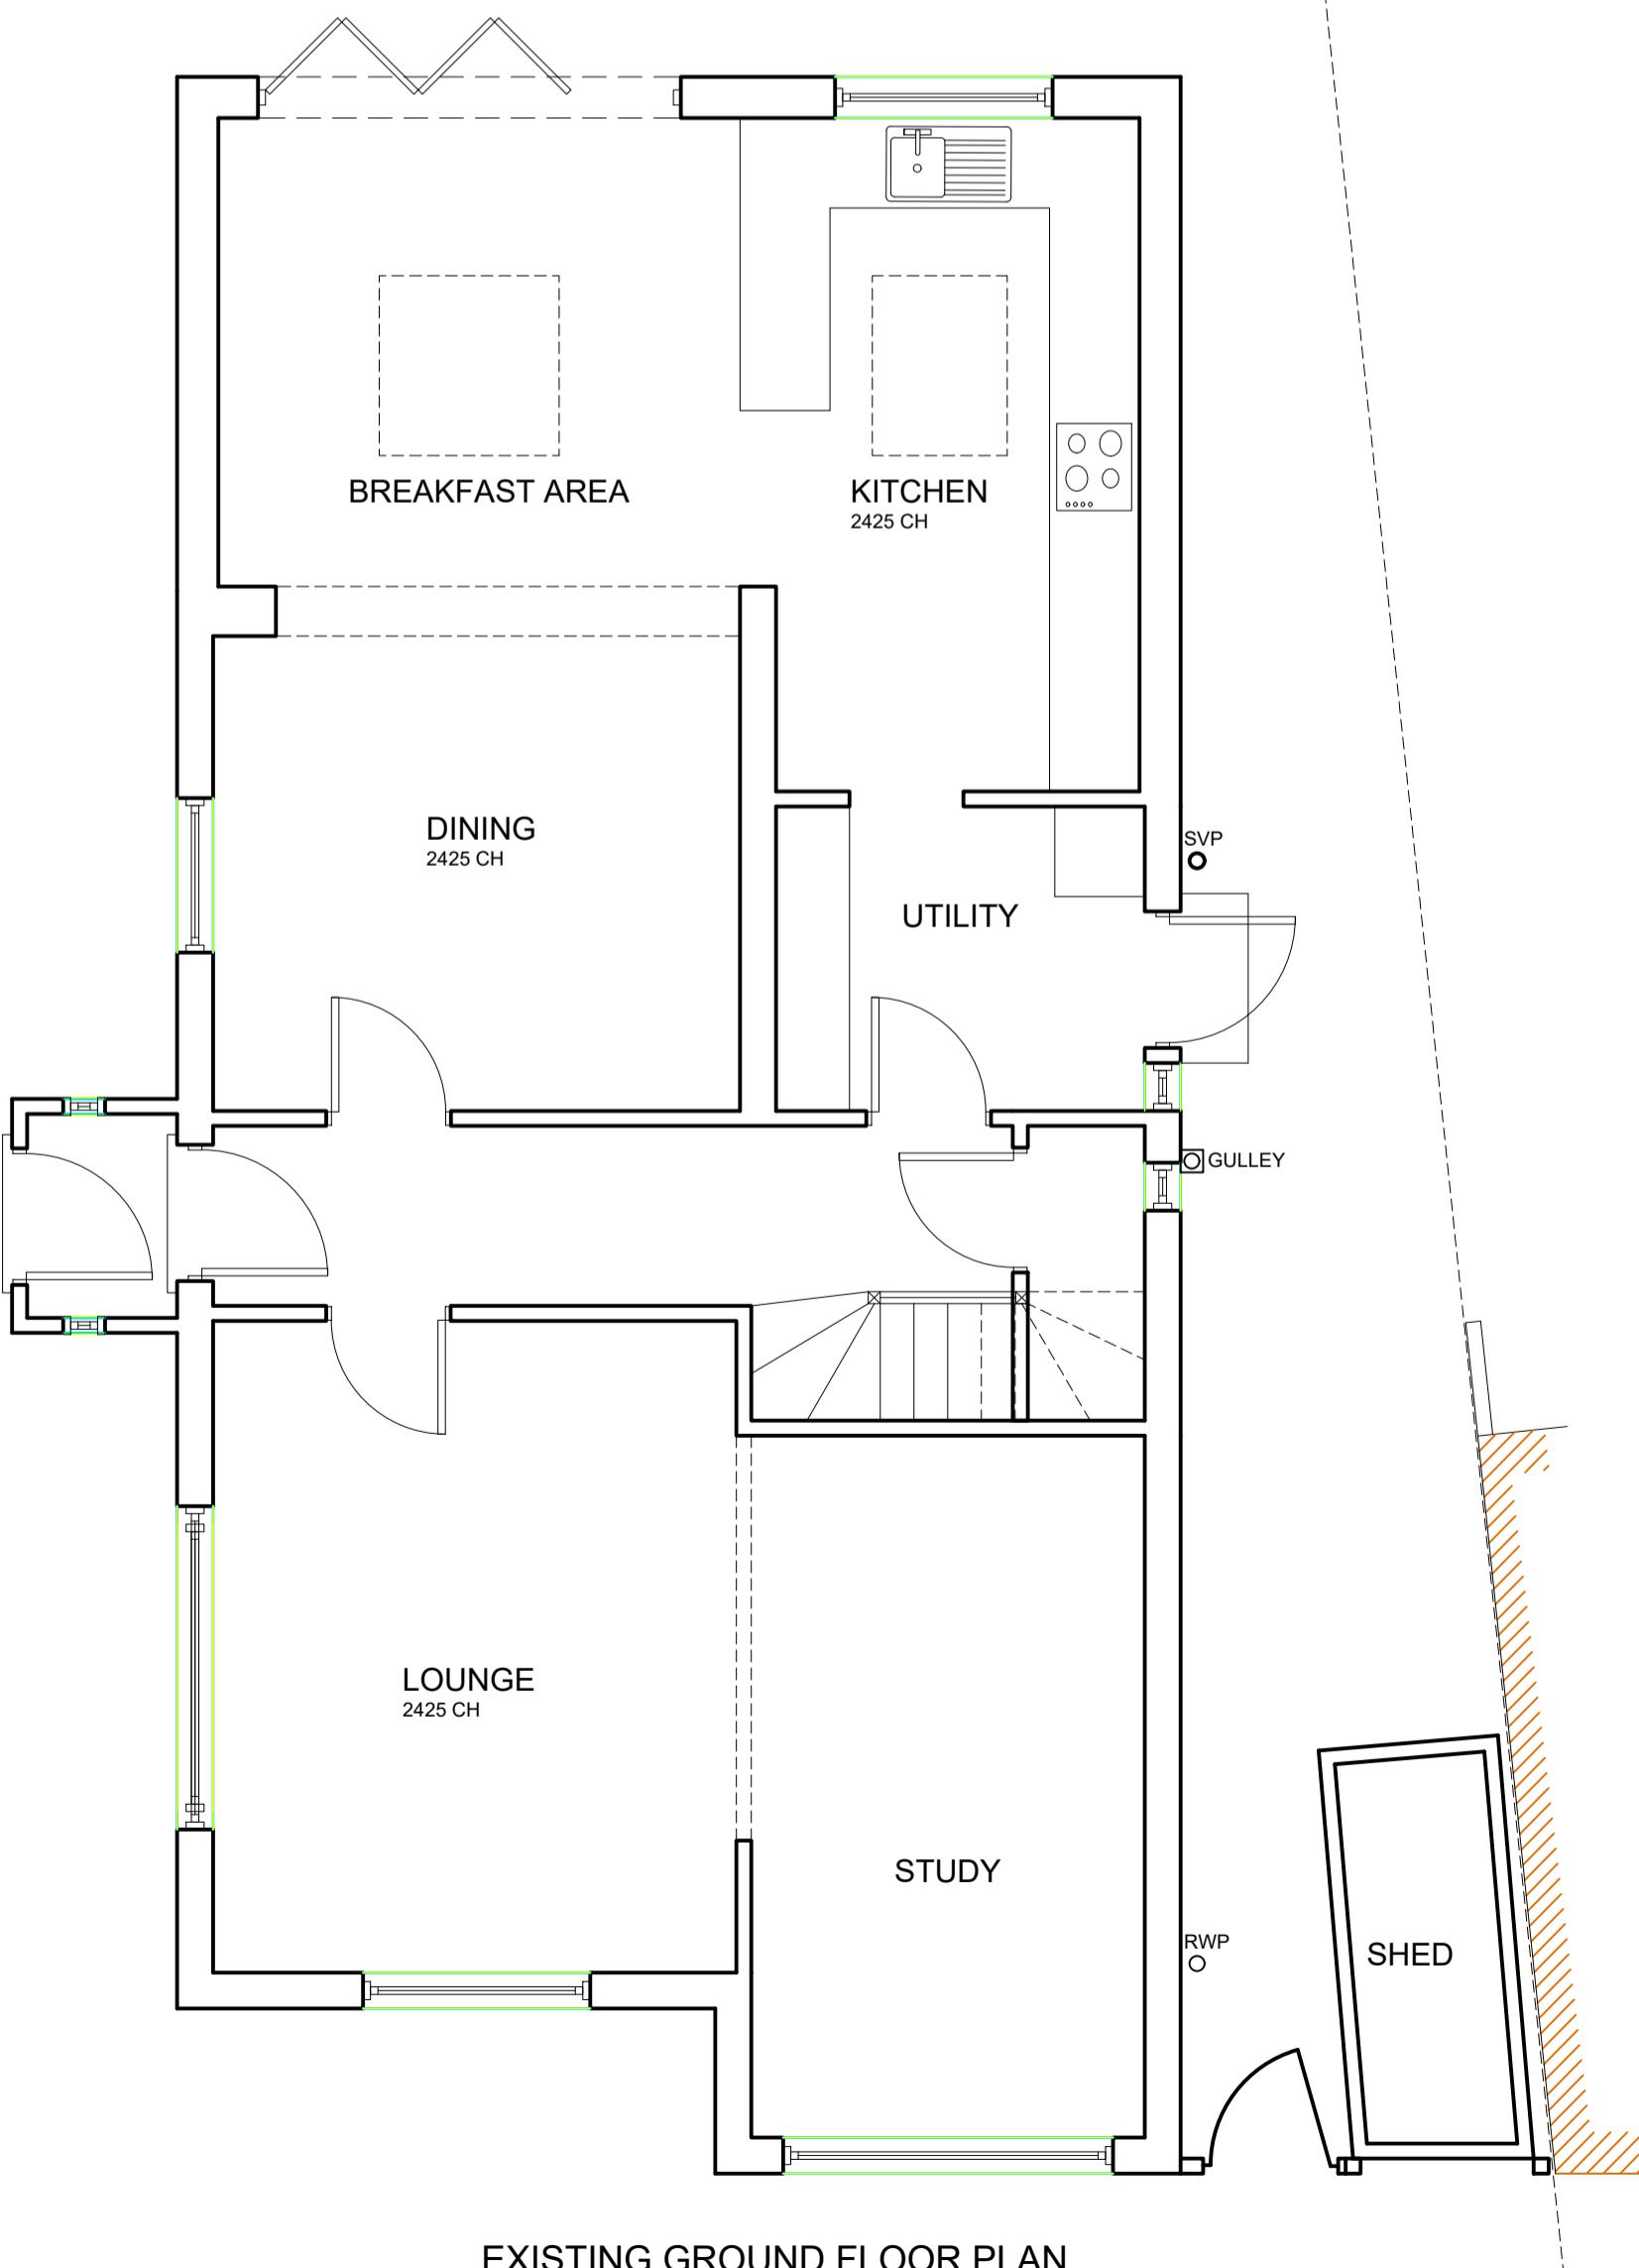


EXISTING GROUND FLOOR PLAN  
SCALE: 1:50

© 2020  
All Dimensions to be checked on site. Written dimensions to be follow in preference to scaled dimensions, any discrepancies must be reported to DAN Architectural Services Limited prior to undertaking of any relevant works.

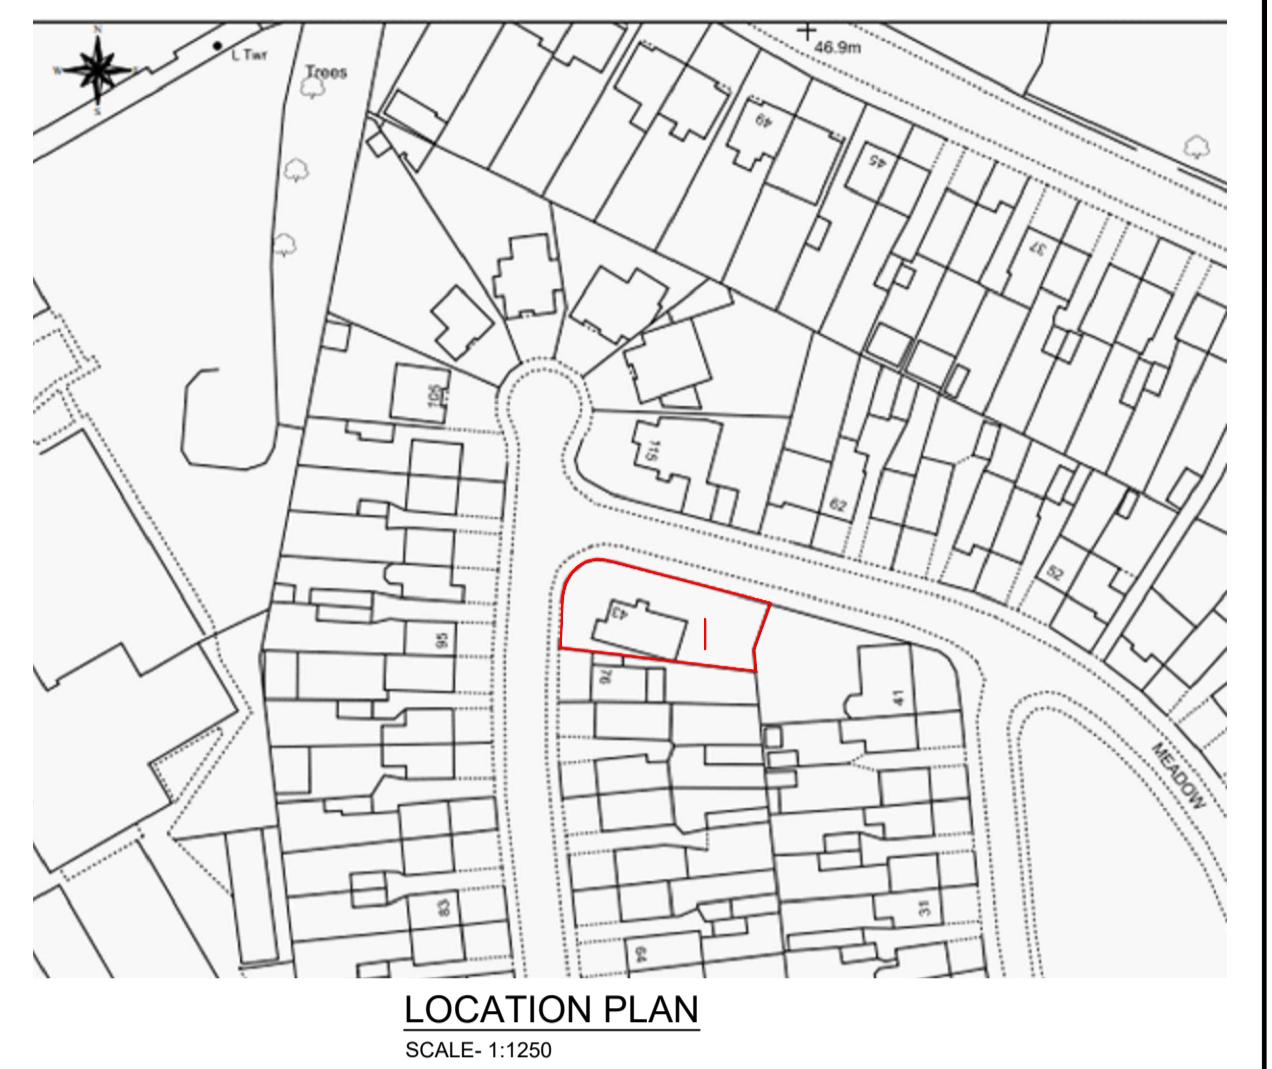


LOCATION PLAN  
SCALE: 1:1250

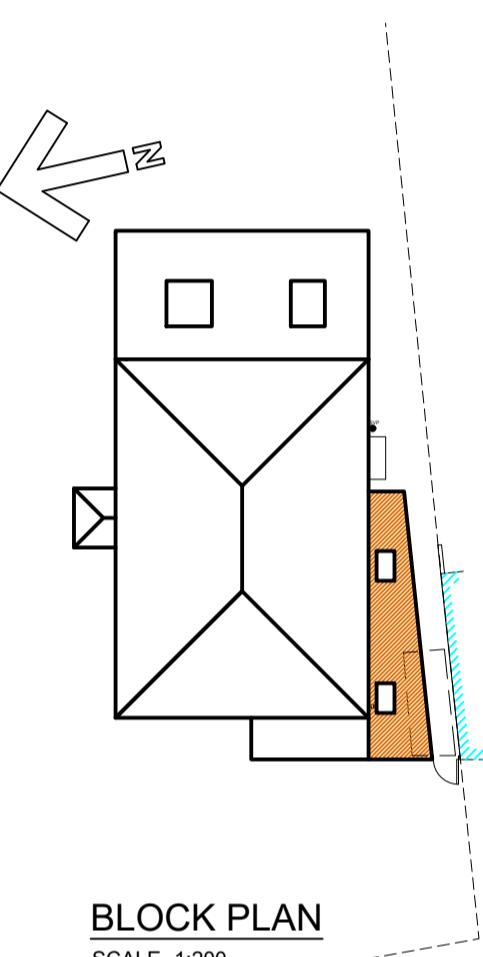

BLOCK PLAN  
SCALE: 1:200



AERIAL PLAN  
SCALE: NTS

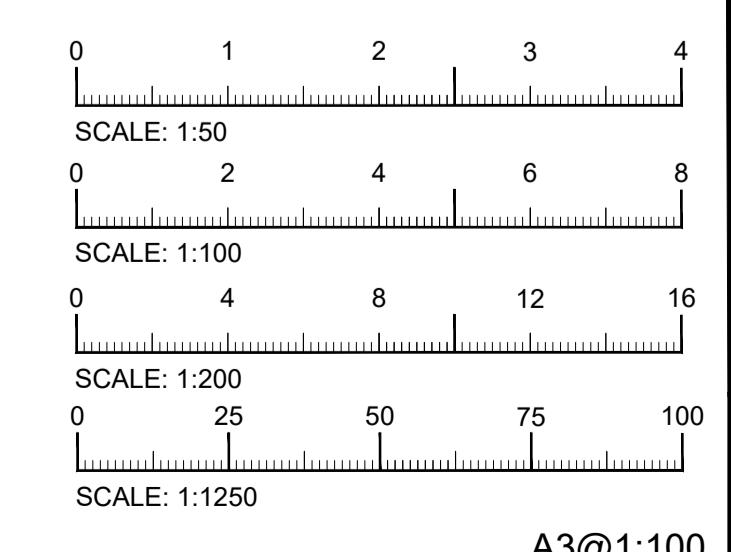

B	DEC 22	D.A.N	ADD ANNOTATION
A	SEPT 22	D.A.N	ADD DRAINAGE
REV	DATE	DRAWN BY	DESCRIPTION
<b>PLANNING</b>			
CLIENT: MR & MRS D. STRINGER			
PROJECT: 43 MEADOW VIEW, HAYES			
MIDDX UB4 8HA			
TITLE: SINGLE STOREY SIDE EXTENSION			
PLANS & ELEVATIONS			
SCALE: 1:200/1:100	DATE: AUG 22	DRG NO: 22/17/1	REV: B A1



DAN ARCHITECTURAL SERVICES LTD  
info@DANArchitecturalservices.co.uk

© 2020

A3@1:100