


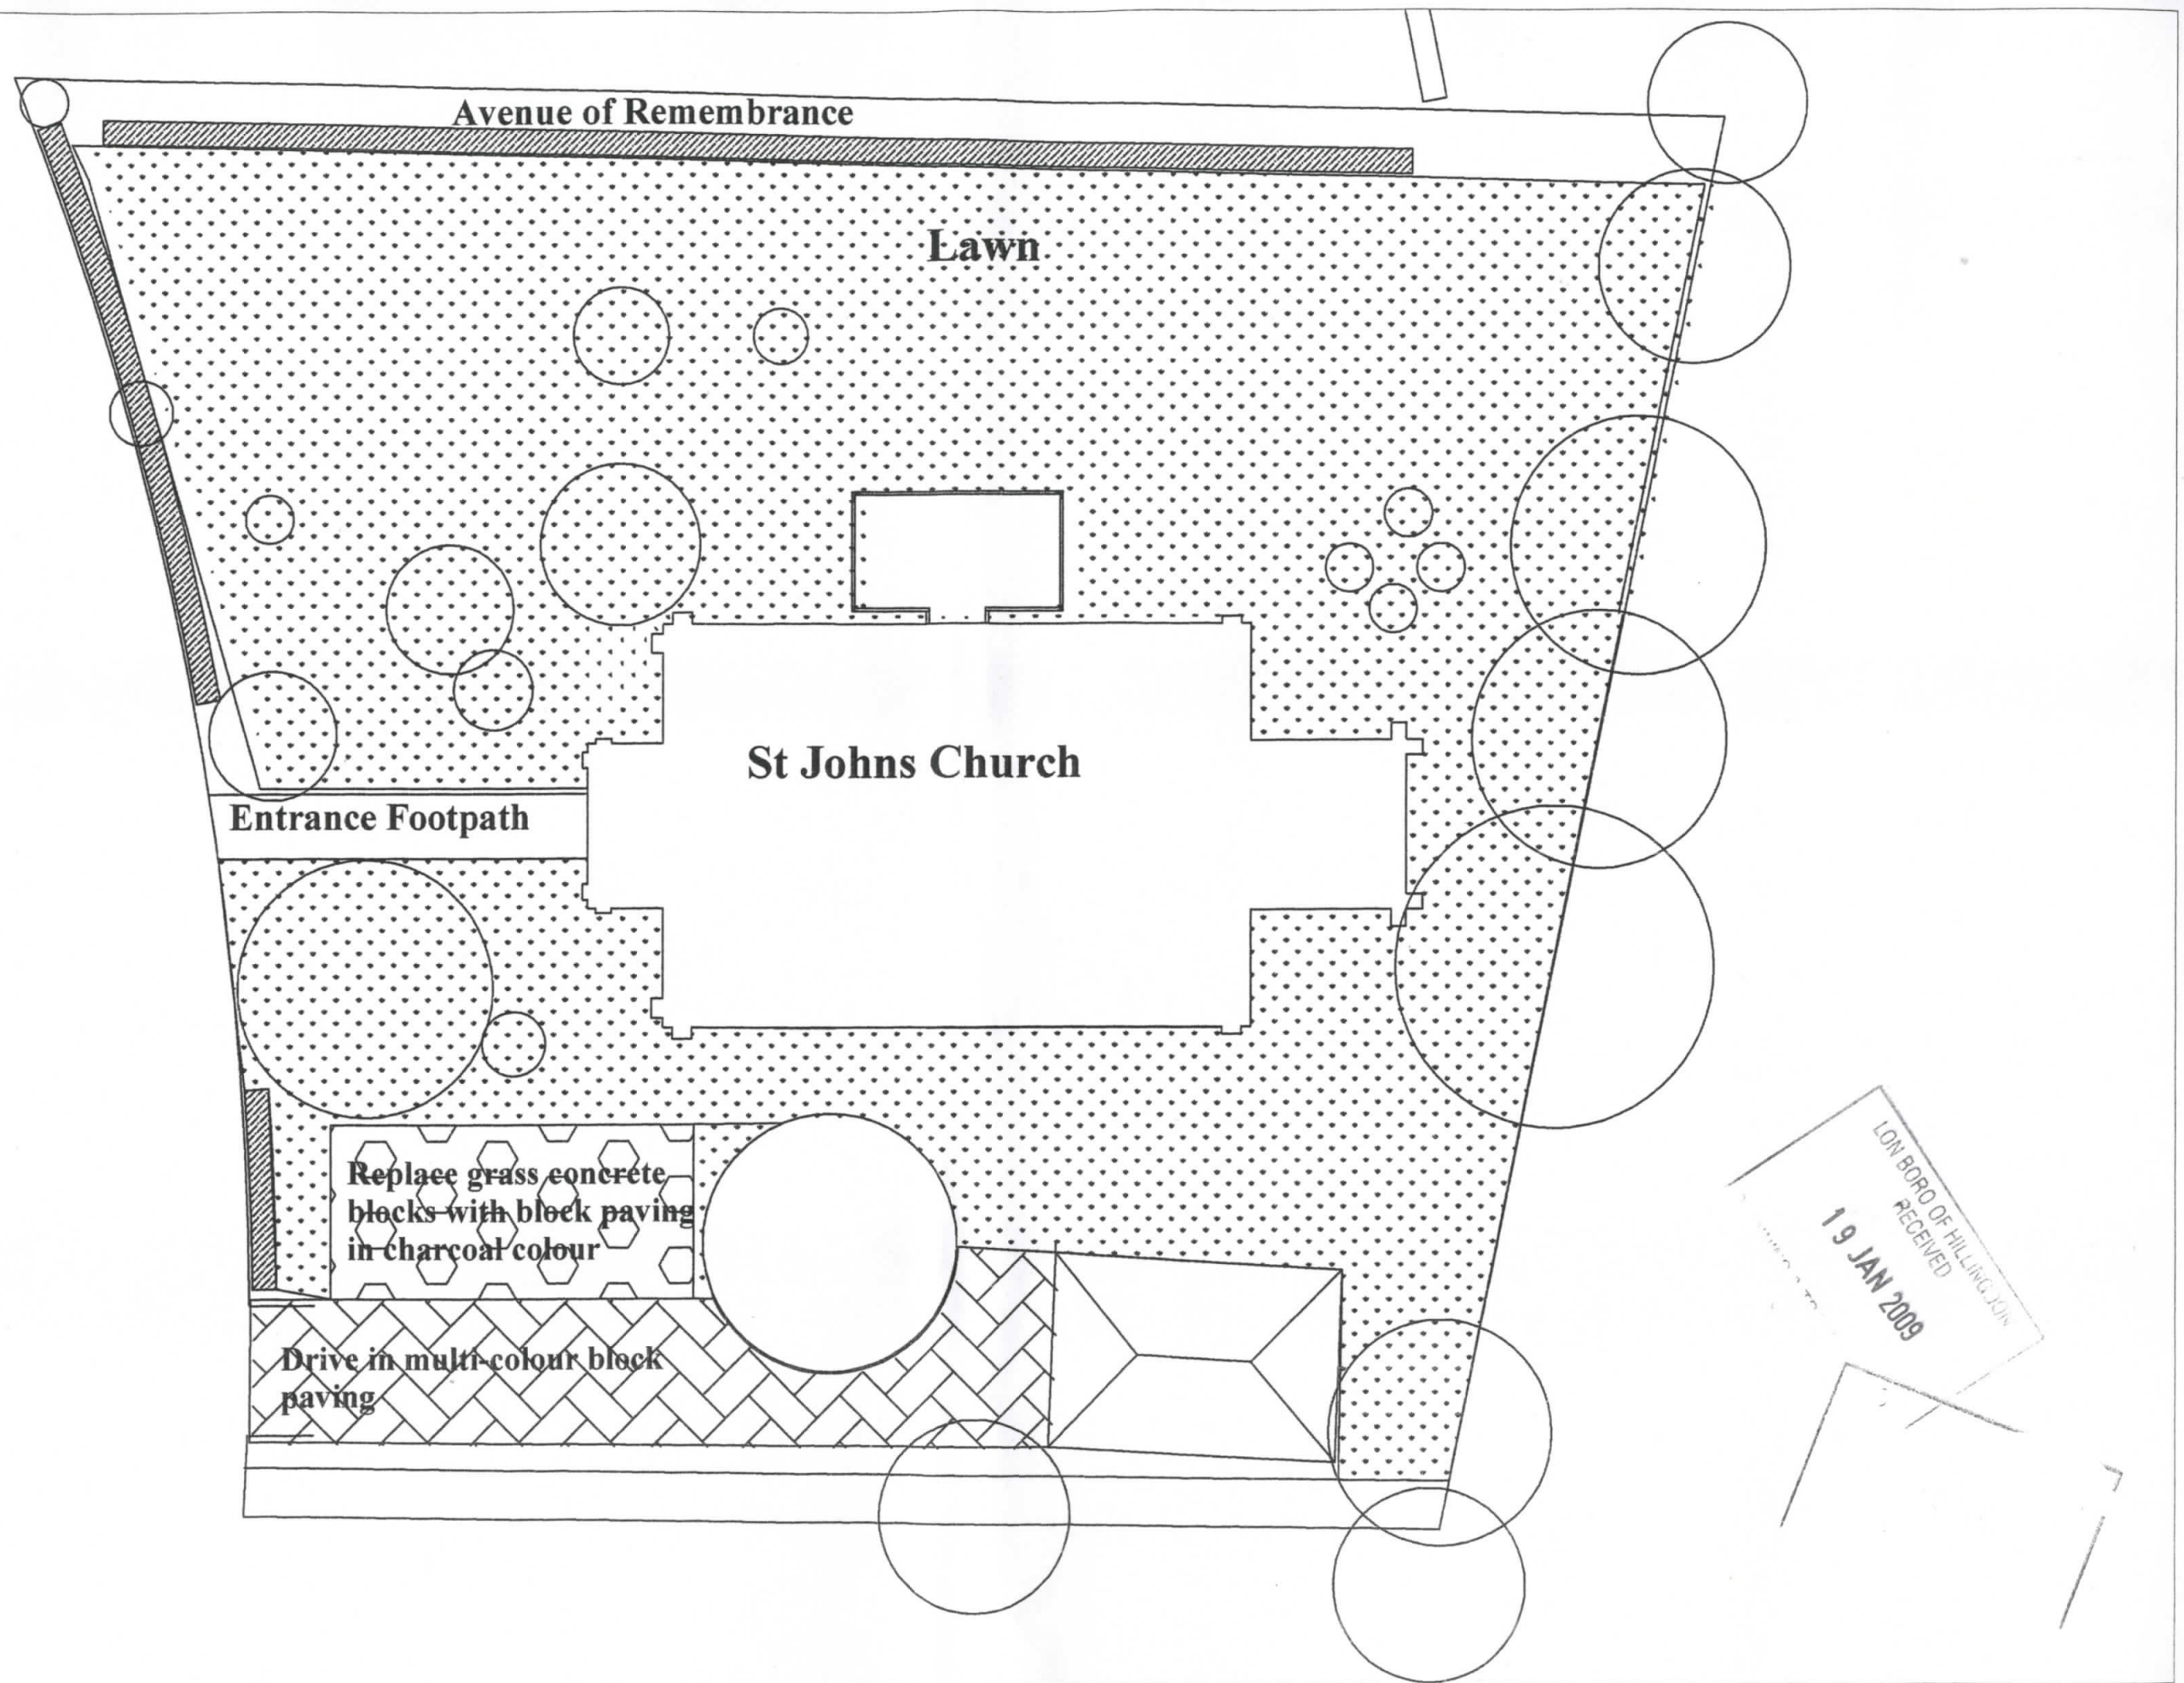

Proposed Site Plan Scale: 1:200 Dwg No. SAAG 08/006