



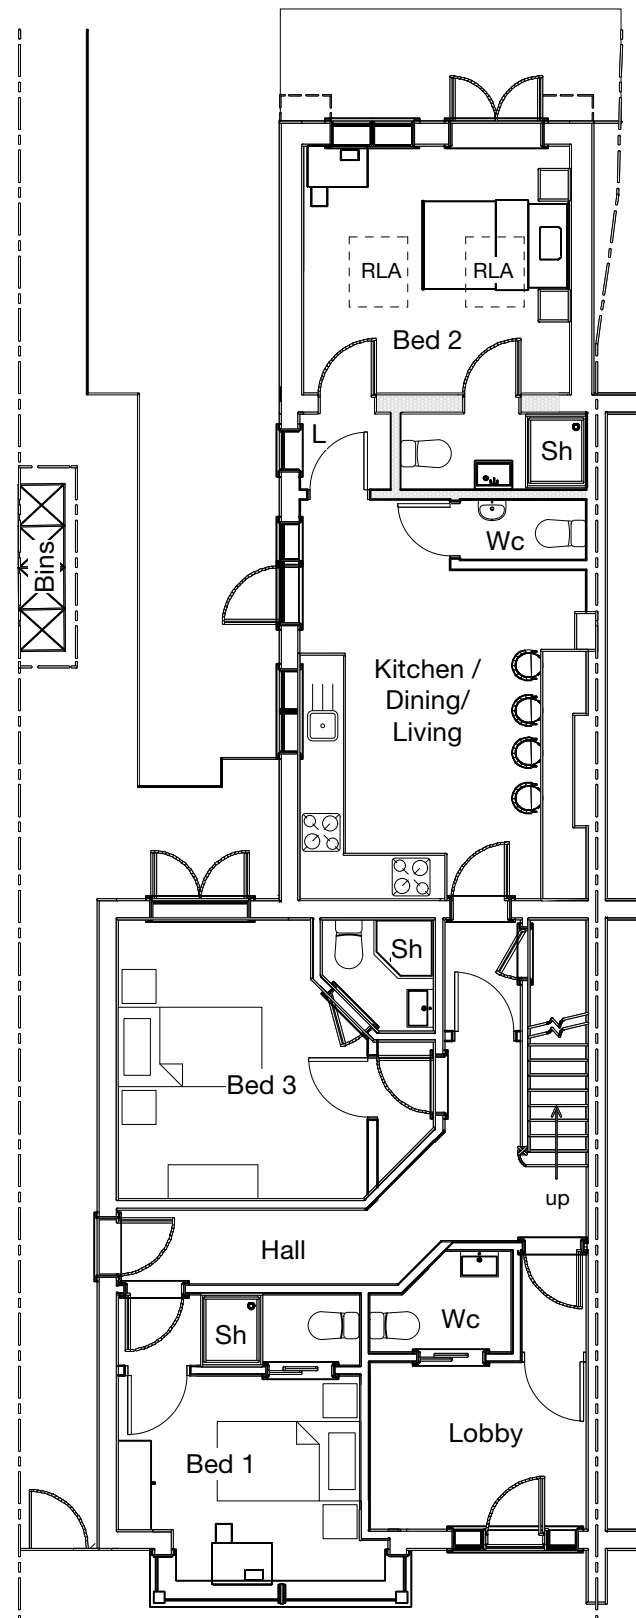

GROUND

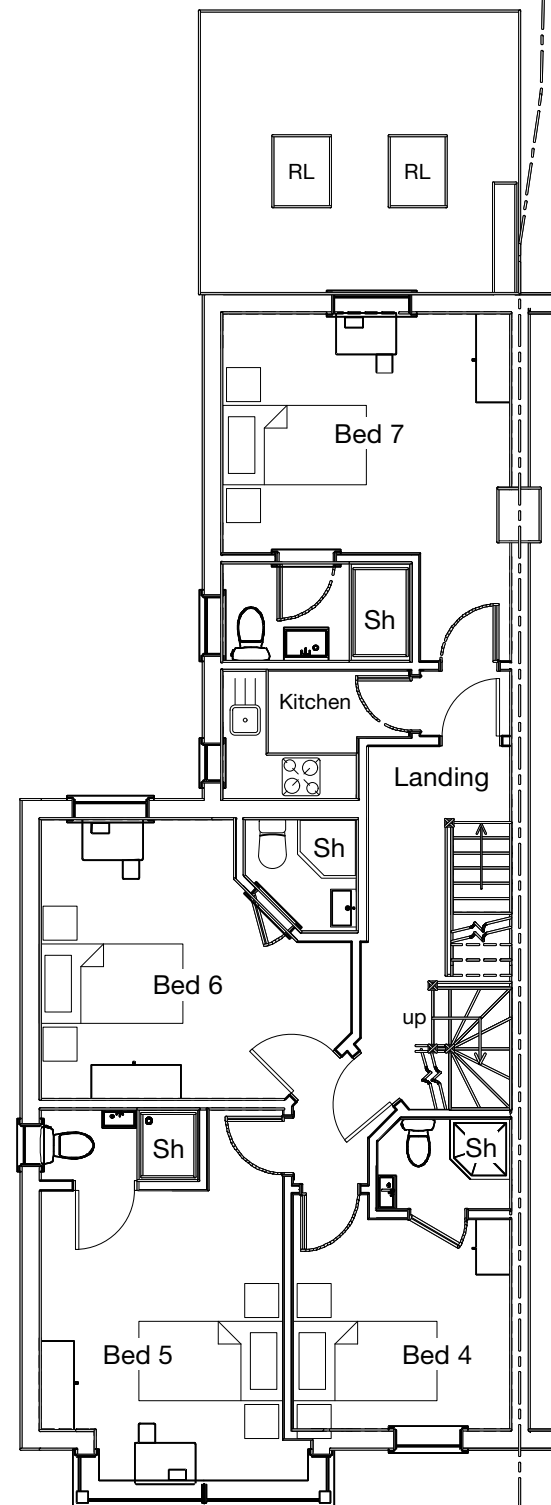

FIRST

Notes


Existing information provided by others

All new work shown shaded or hatched

No change to Parking, Refuse/Recycling and Cycle storage as per approved application Ref. 47713/APP/2022/196

E/s	En-suite
RLA	Roof light above
RL	Roof light
Sh	Shower
L	Lobby

-	-	-	-
Revision notes			

 


PROPOSED




www.masonwoodgroup.co.uk
gc@masonwoodgroup.co.uk
020 7118 5040

client	Mr Jag Rai		
project	177 Station Road, West Drayton, Hillingdon UB7 7NQ		
drawing	PROPOSED GROUND + FIRST FLOOR PLANS		
date	Mar. 2024	scale	1:100 at A3
work stage	3	drawing no	C01
project no	2024.013	revision	-

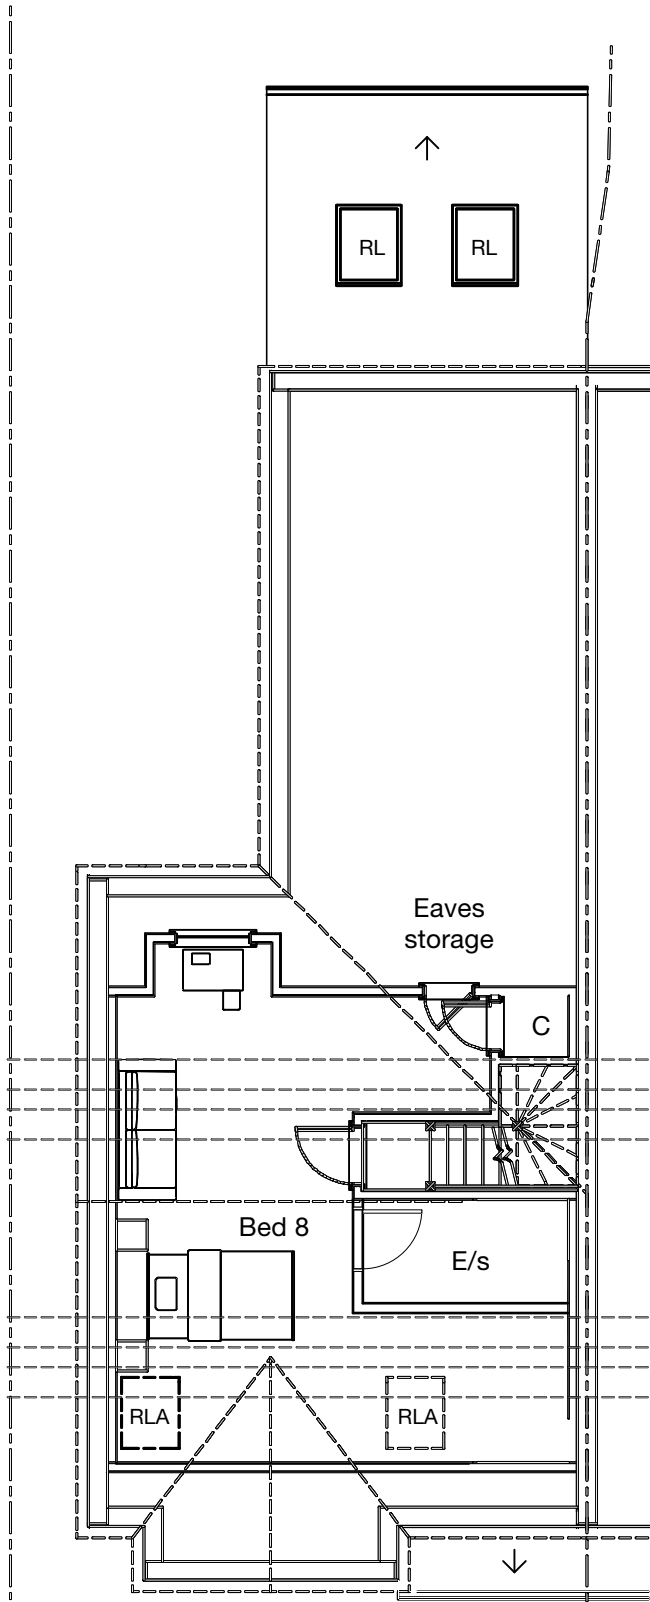

SECOND

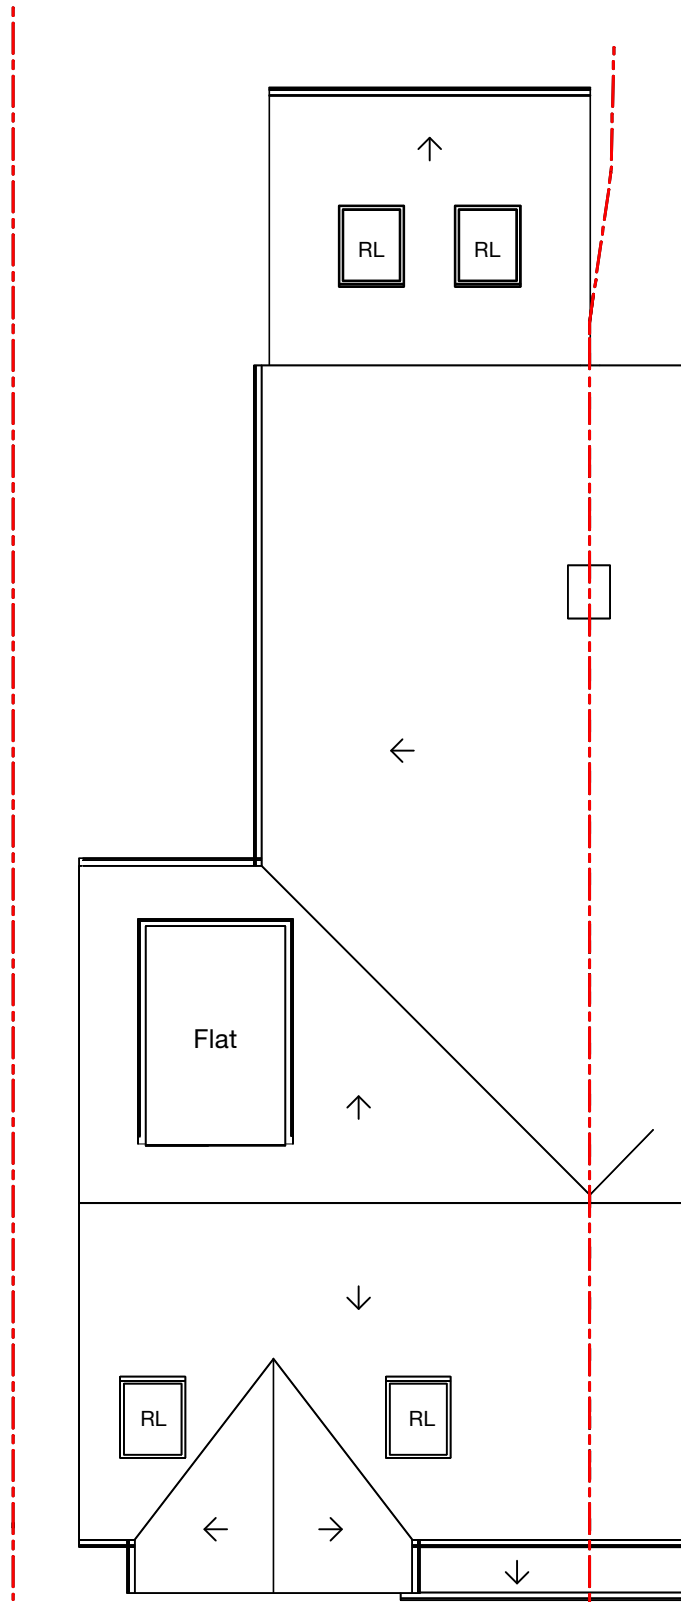

ROOF

Notes


Existing information provided by others

No change to Parking, Refuse/Recycling and Cycle storage as per approved application Ref. 47713/APP/2022/196

E/s En-suite
RLA Roof light above
RL Roof light
C Cupboard

-	-	-	-	-
Revision notes				

0 1 2 3 4 5 M

 

PROPOSED



www.masonwoodgroup.co.uk
gc@masonwoodgroup.co.uk
020 7118 5040

client
Mr Jag Rai

project
177 Station Road, West Drayton,
Hillingdon UB7 7NQ

drawing
PROPOSED SECOND FLOOR
+ ROOF PLANS

date
Mar. 2024

scale
1:100 at A3

work stage
3

project no
2024.013

revision
-



Notes

Existing information provided by others

No change to Parking, Refuse/Recycling and Cycle storage as per approved application Ref. 47713/APP/2022/196

-	-	-	-	-
Revision notes				

PROPOSED



www.masonwoodgroup.co.uk
gc@masonwoodgroup.co.uk
020 7118 5040

client
Mr Jag Rai

project
177 Station Road, West Drayton,
Hillingdon UB7 7NQ

drawing
PROPOSED SITE PLAN

date
Mar. 2024

work stage
3

scale
1:200 at A3

drawing no
C03

project no
2024.013

revision
-


Notes

Existing information provided by others

No change to Parking, Refuse/Recycling and Cycle storage as per approved application
Ref. 47713/APP/2022/196



SOUTH
Front

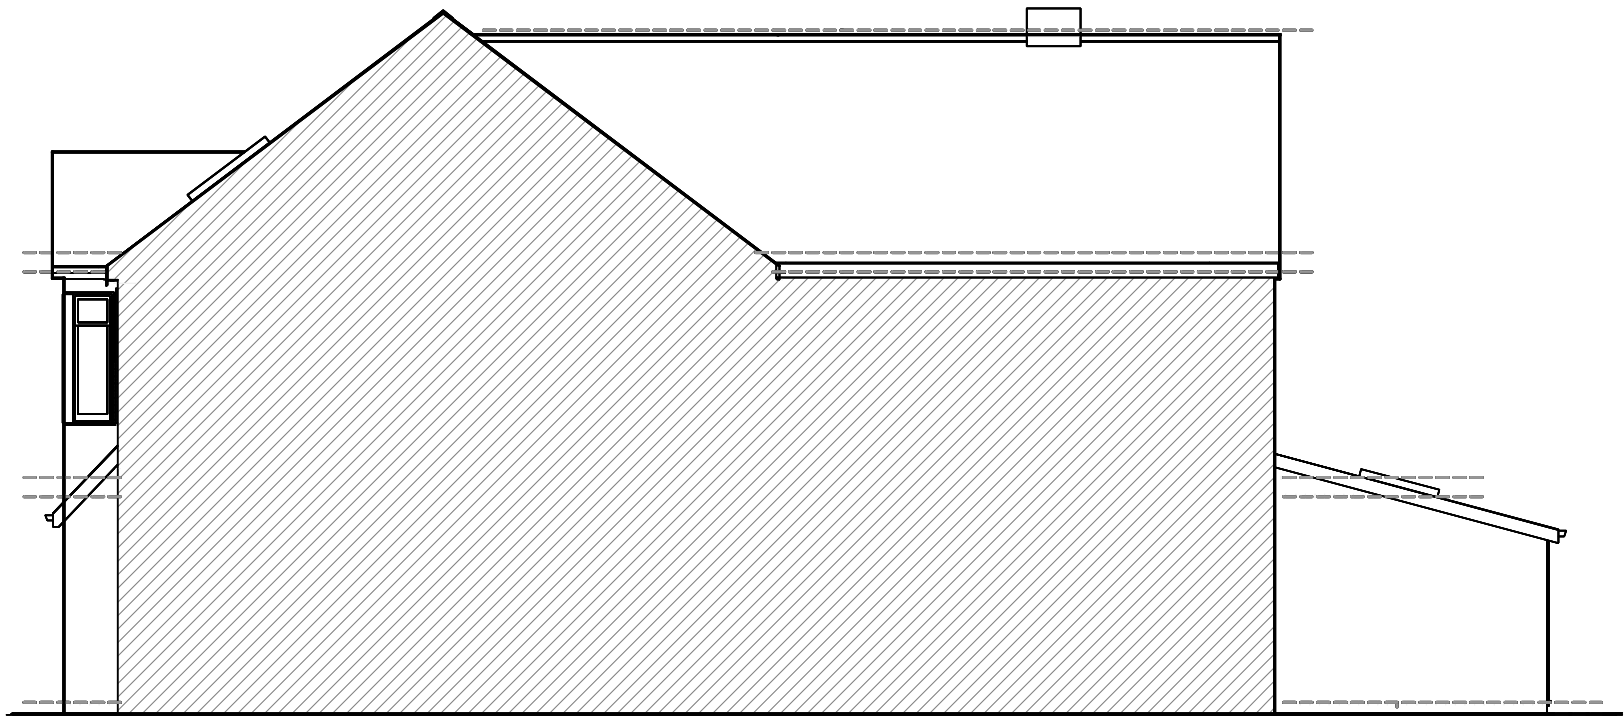

EAST
Part Side - Part Section

-	-	-	-	-
Revision notes				



PROPOSED



www.masonwoodgroup.co.uk
gc@masonwoodgroup.co.uk
020 7118 5040

client
Mr Jag Rai

project
177 Station Road, West Drayton,
Hillingdon UB7 7NQ

drawing
PROPOSED ELEVATIONS

date Mar. 2024	scale 1:100 at A3	project no 2024.013
work stage 3	drawing no C04	revision -

Notes

Existing information provided by others

No change to Parking, Refuse/Recycling and Cycle storage as per approved application
Ref. 47713/APP/2022/196



NORTH
Rear



WEST
Side

-	-	-	-	-
Revision notes				



PROPOSED



www.masonwoodgroup.co.uk
gc@masonwoodgroup.co.uk
020 7118 5040

client
Mr Jag Rai

project
177 Station Road, West Drayton,
Hillingdon UB7 7NQ

drawing
PROPOSED ELEVATIONS

date Mar. 2024	scale 1:100 at A3	project no 2024.013
work stage 3	drawing no C05	revision -