



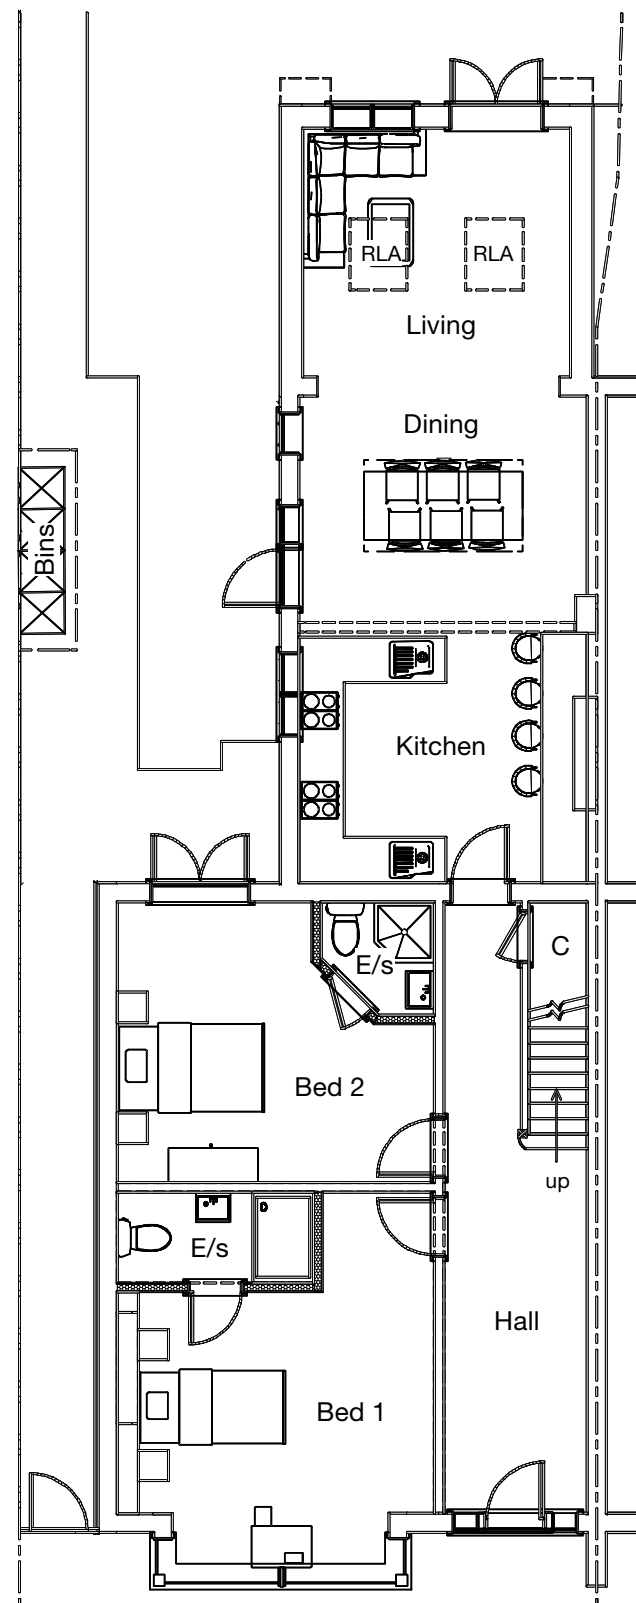

GROUND

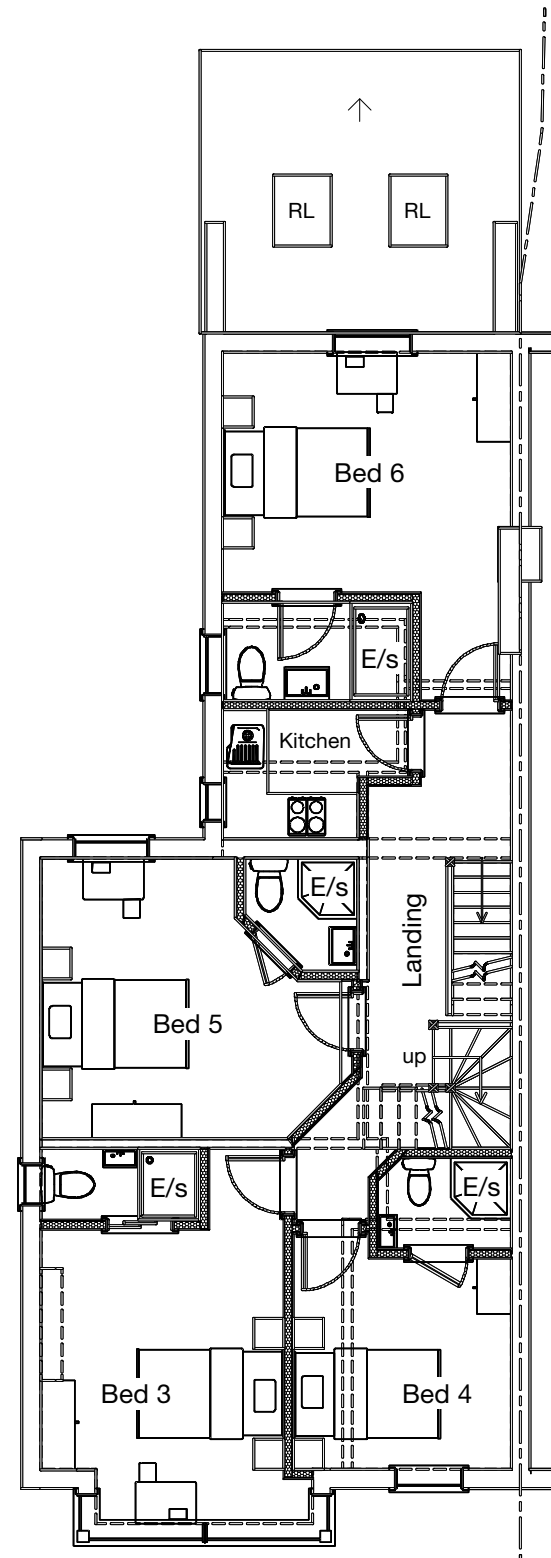


FIRST

Notes

Existing information provided by others

E/s	En-suite
RLA	Roof light above
RL	Roof light
C	cupboard

-	-	-	-	-
Revision notes				

 


PRE-EXISTING




www.masonwoodgroup.co.uk
gc@masonwoodgroup.co.uk
020 7118 5040

client	Mr Jag Rai		
project	177 Station Road, West Drayton, Hillingdon UB7 7NQ		
drawing	PRE-EXISTING GROUND + FIRST FLOOR PLANS		
date	May. 2024	scale	1:100 at A3
work stage	1	drawing no	S11
project no	2024.013	revision	-

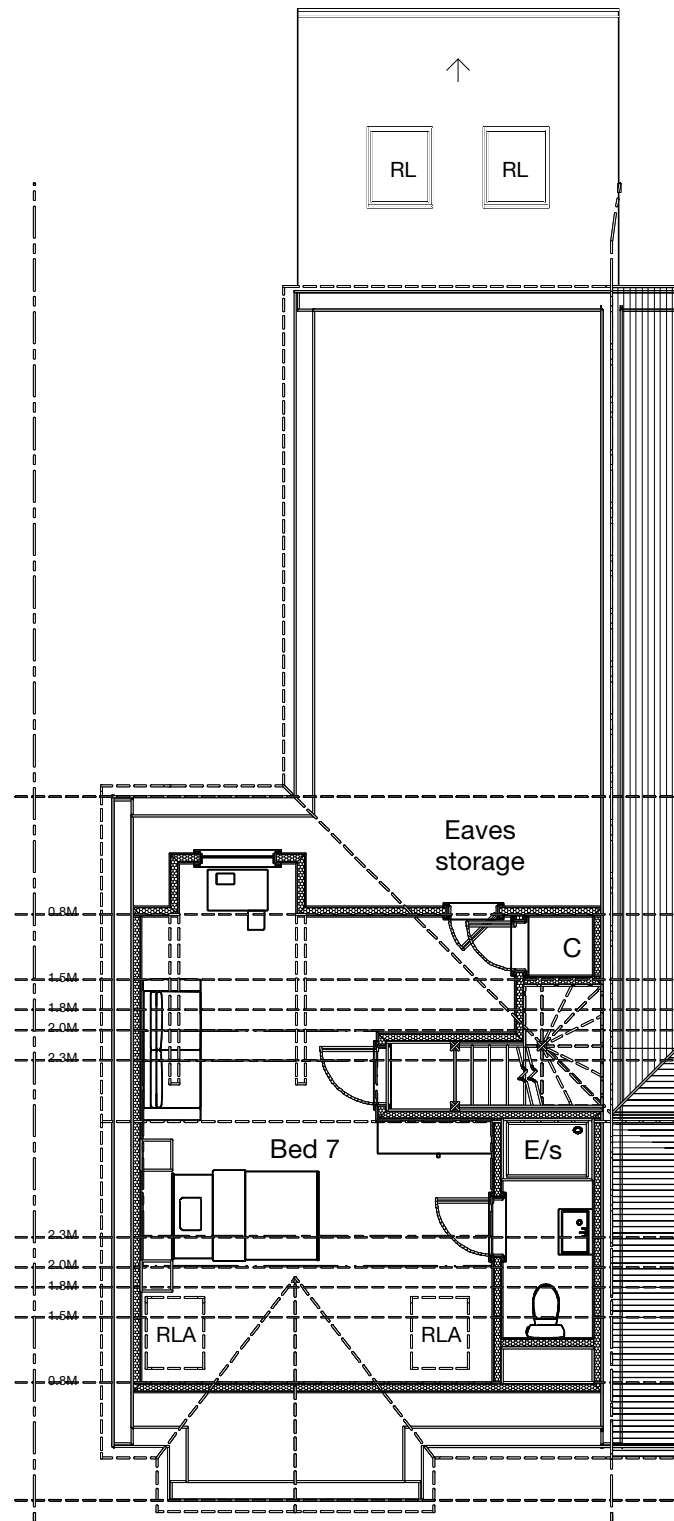

SECOND

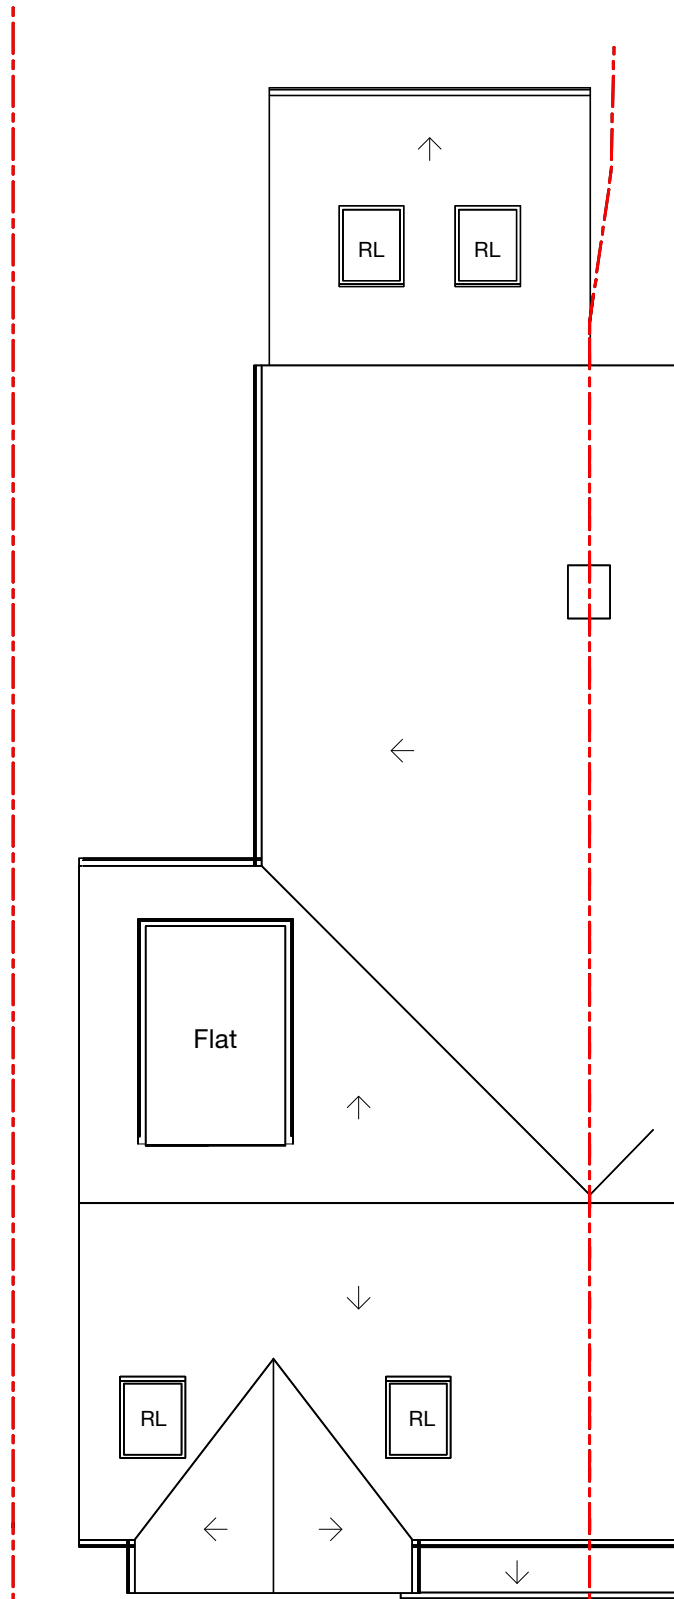


ROOF

Notes

Existing information provided by others

- E/s En-suite
- RLA Roof light above
- RL Roof light
- C Cupboard

-	-	-	-	-
Revision notes				

 

www.masonwoodgroup.co.uk
gc@masonwoodgroup.co.uk
020 7118 5040

client
Mr Jag Rai
project
177 Station Road, West Drayton,
Hillingdon UB7 7NQ
drawing
PRE-EXISTING SECOND
FLOOR + ROOF PLANS
date
May, 2024
work stage
1
scale
1:100 at A3
drawing no
S12
project no
2024.013
revision
-

PRE-EXISTING



Notes

Existing information provided by others


-	-	-	-	-
Revision notes				

PRE-EXISTING




www.masonwoodgroup.co.uk
gc@masonwoodgroup.co.uk
020 7118 5040

client	Mr Jag Rai		
project	177 Station Road, West Drayton, Hillingdon UB7 7NQ		
drawing	PRE-EXISTING SITE PLAN		
date	May. 2024	scale	1:200 at A3
work stage	1	drawing no	S13
project no	2024.013	revision	-

 



SOUTH
Front

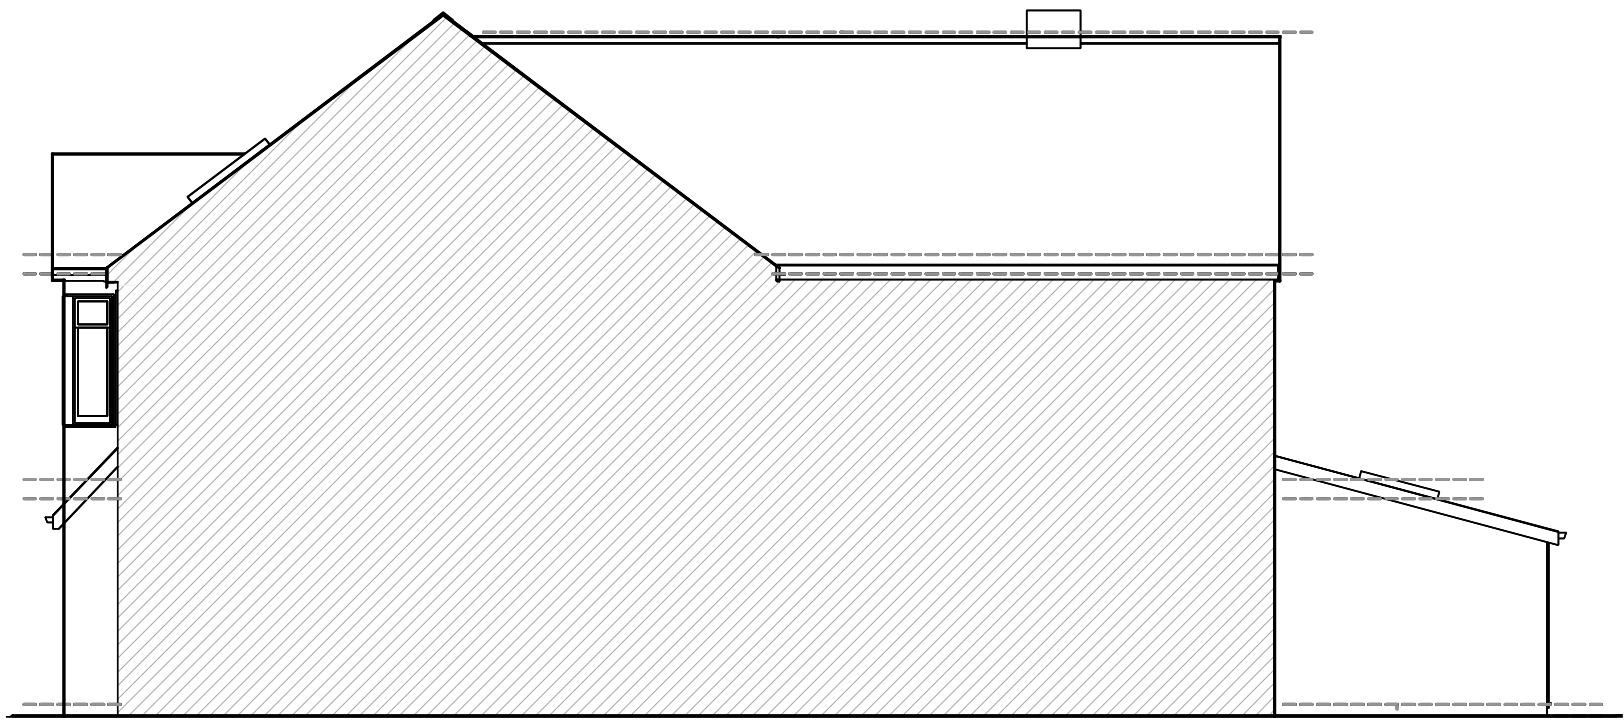

EAST
Part Side - Part Section



Notes

Existing information provided by others

-	-	-	-	-
Revision notes				



www.masonwoodgroup.co.uk
gc@masonwoodgroup.co.uk
020 7118 5040


client
Mr Jag Rai

project
177 Station Road, West Drayton,
Hillingdon UB7 7NQ


drawing
PRE-EXISTING ELEVATIONS

date May, 2024	scale 1:100 at A3	project no 2024.013
work stage 1	drawing no S14	revision -

PRE-EXISTING

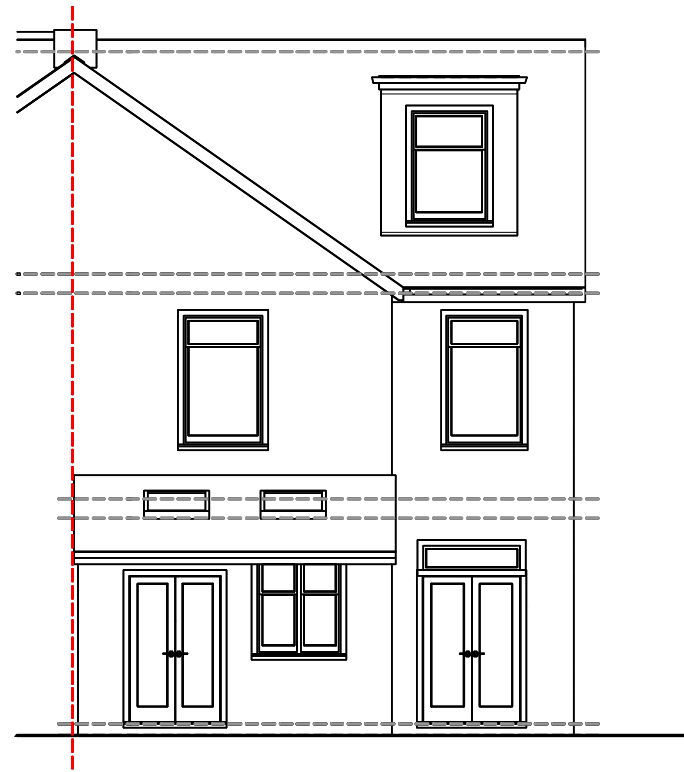

NORTH
Rear

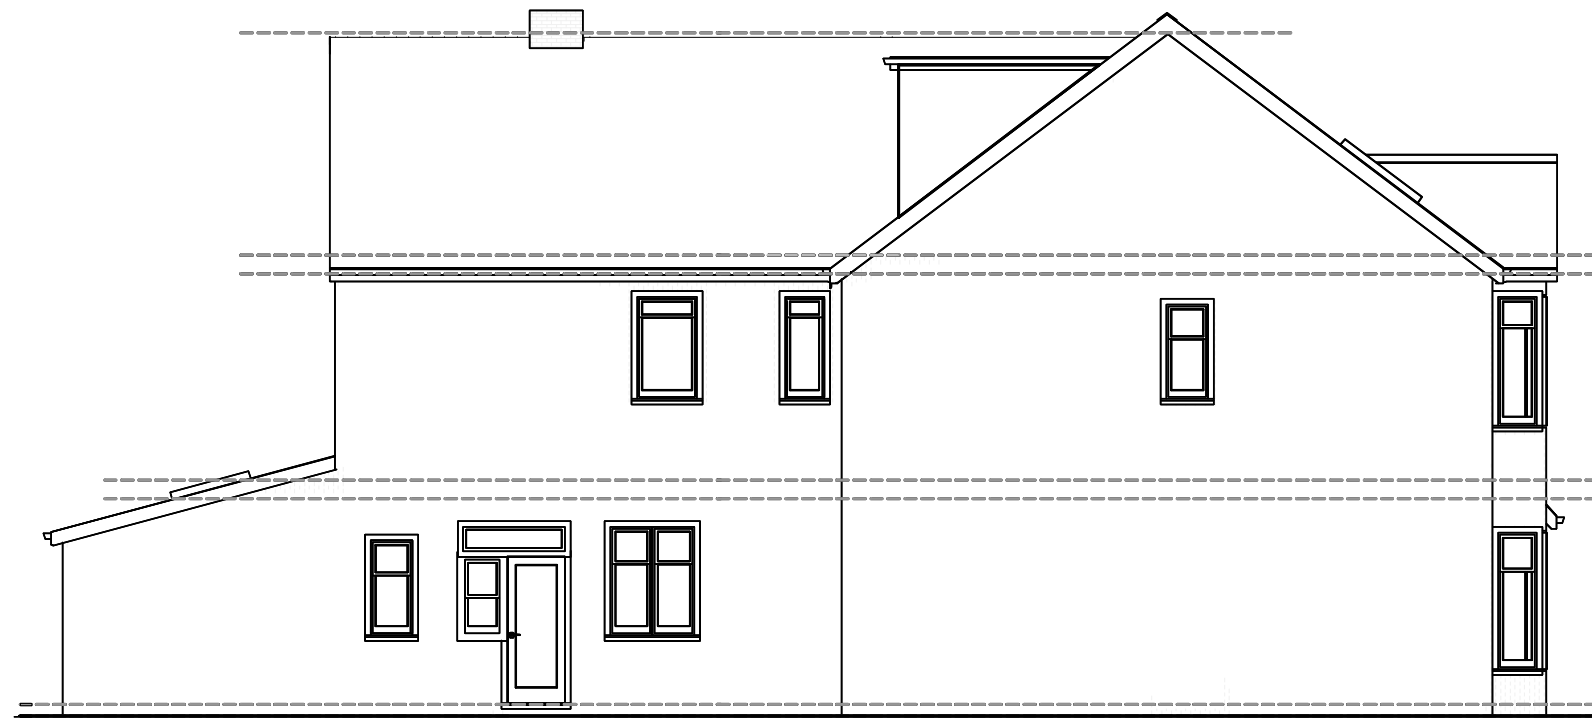

WEST
Side

Notes

Existing information provided by others

-	-	-	-	-
Revision notes				



PRE-EXISTING



www.masonwoodgroup.co.uk
gc@masonwoodgroup.co.uk
020 7118 5040

client	Mr Jag Rai		
project	177 Station Road, West Drayton, Hillingdon UB7 7NQ		
drawing	EXISTING ELEVATIONS		
date	May. 2024	scale	1:100 at A3
work stage	1	drawing no	S15
project no	2024.013	revision	-