


Notes

Existing information provided by others

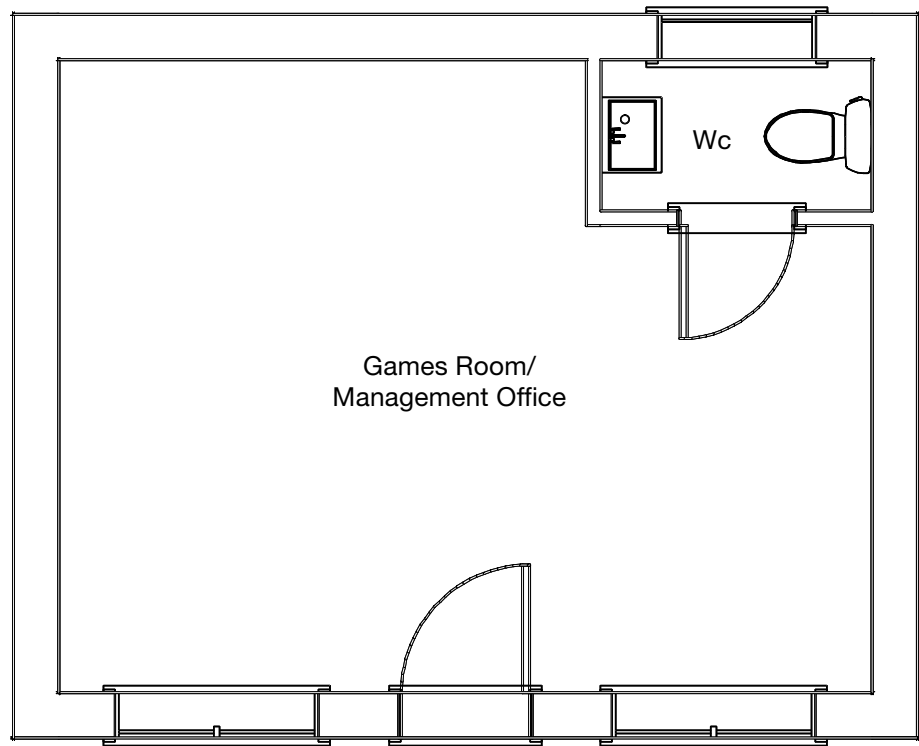

GROUND FLOOR PLAN
Scale 1:50





NORTH - EAST
Rear

SOUTH - EAST
Side

PRE-EXISTING

-	-	-	-	-
Revision notes				

 



www.masonwoodgroup.co.uk
gc@masonwoodgroup.co.uk
020 7118 5040

client
Mr Jag Rai

project
177 Station Road, West Drayton,
Hillingdon UB7 7NQ

drawing
EXISTING OUTBUILDING

date
May, 2024

work stage
1

scale
1:100 at A3

drawing no
S16

project no
2024.013

revision
-