
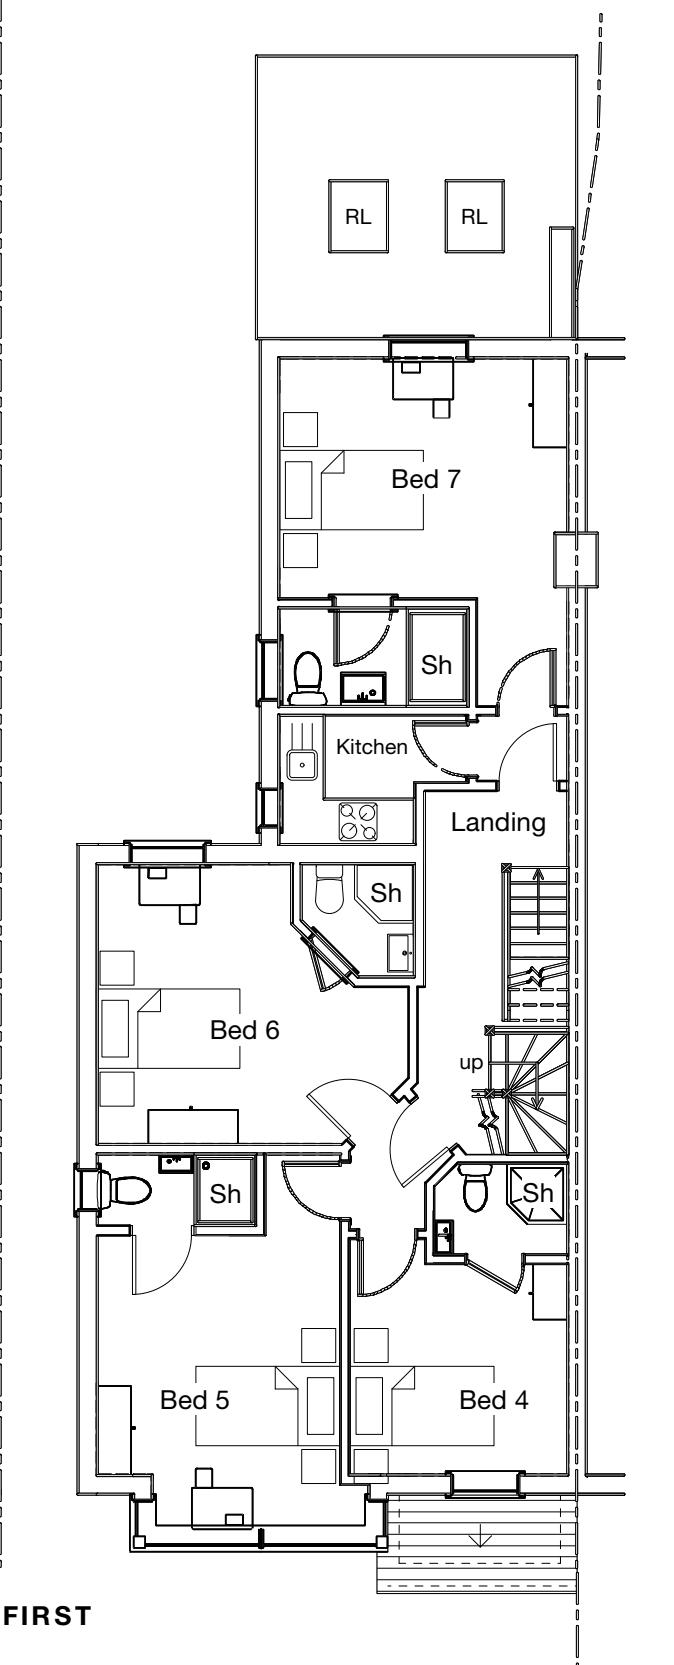


# PROPOSED

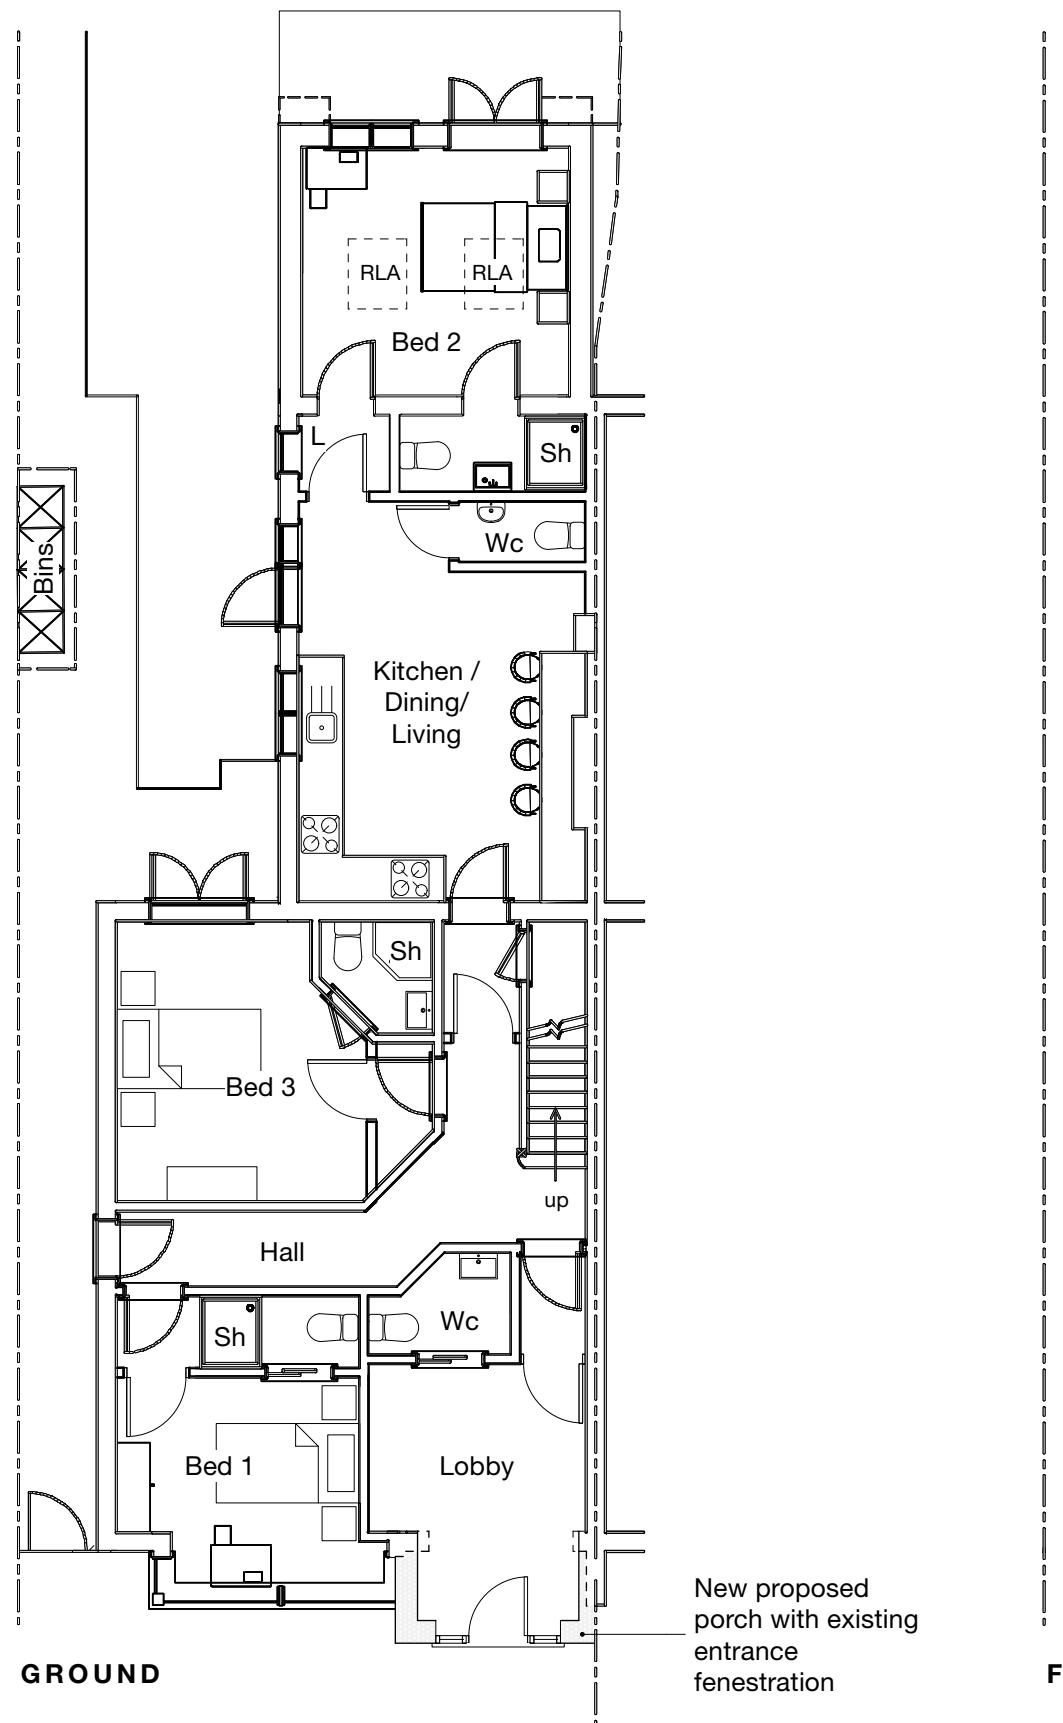

## Notes

Existing information provided by others

All new work shown shaded or hatched

**No change to Parking, Refuse/Recycling and Cycle storage as per approved application  
Ref. 47713/APP/2022/196**

**Layout as per approved application Ref.  
47713/APP/2024/1041**



E/s	En-suite
RLA	Roof light above
RL	Roof light
Sh	Shower

Revision notes


**MASONWOOD DESIGN**  
 client Mr Jag Rai  
 project 177 Station Road, West Drayton, Hillingdon UB7 7NQ  
 drawing PROPOSED GROUND + FIRST FLOOR PLANS  
 date Aug. 2024  
 work stage 3  
 drawing no D01  
 scale 1:100 at A3  
 project no 2024.013  
 revision -

www.masonwoodgroup.co.uk  
 gc@masonwoodgroup.co.uk  
 020 7118 5040

# PROPOSED

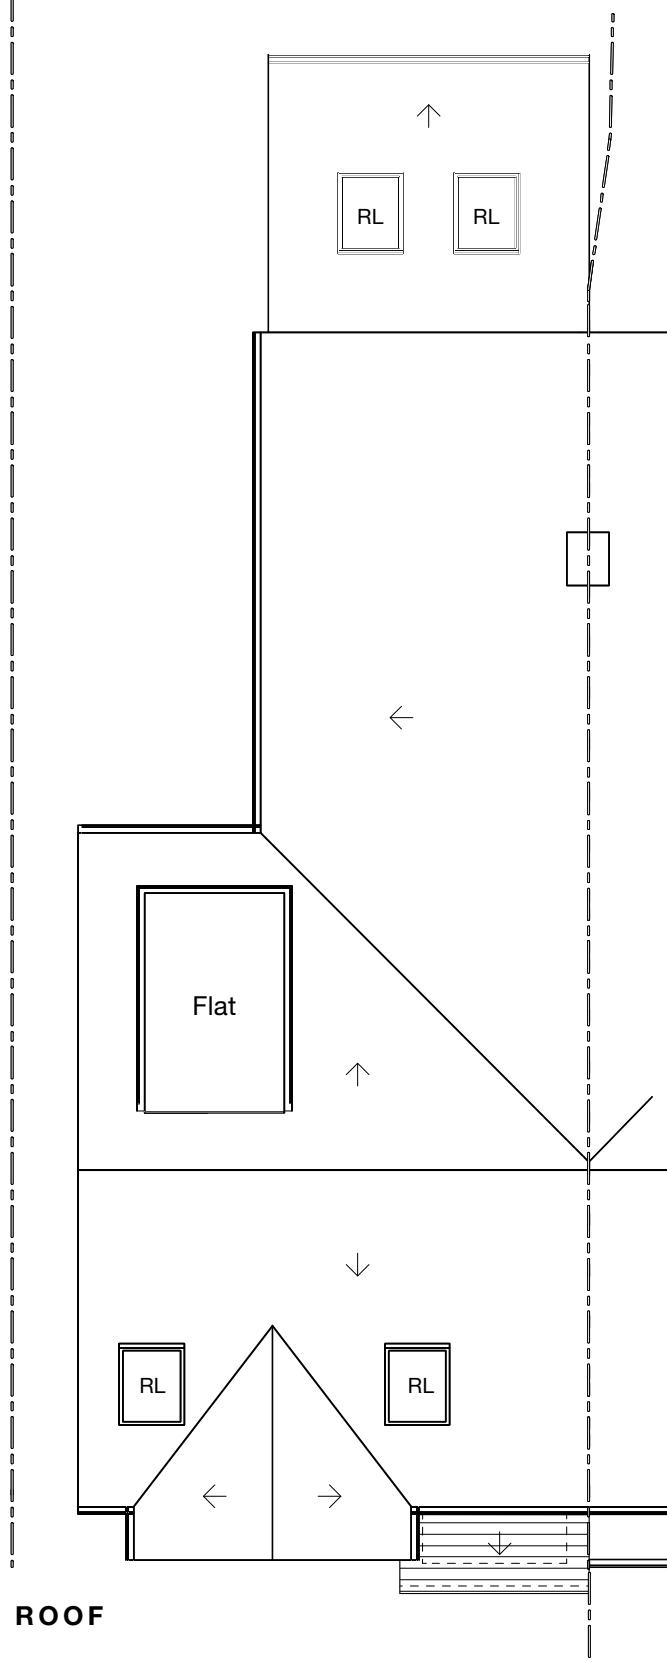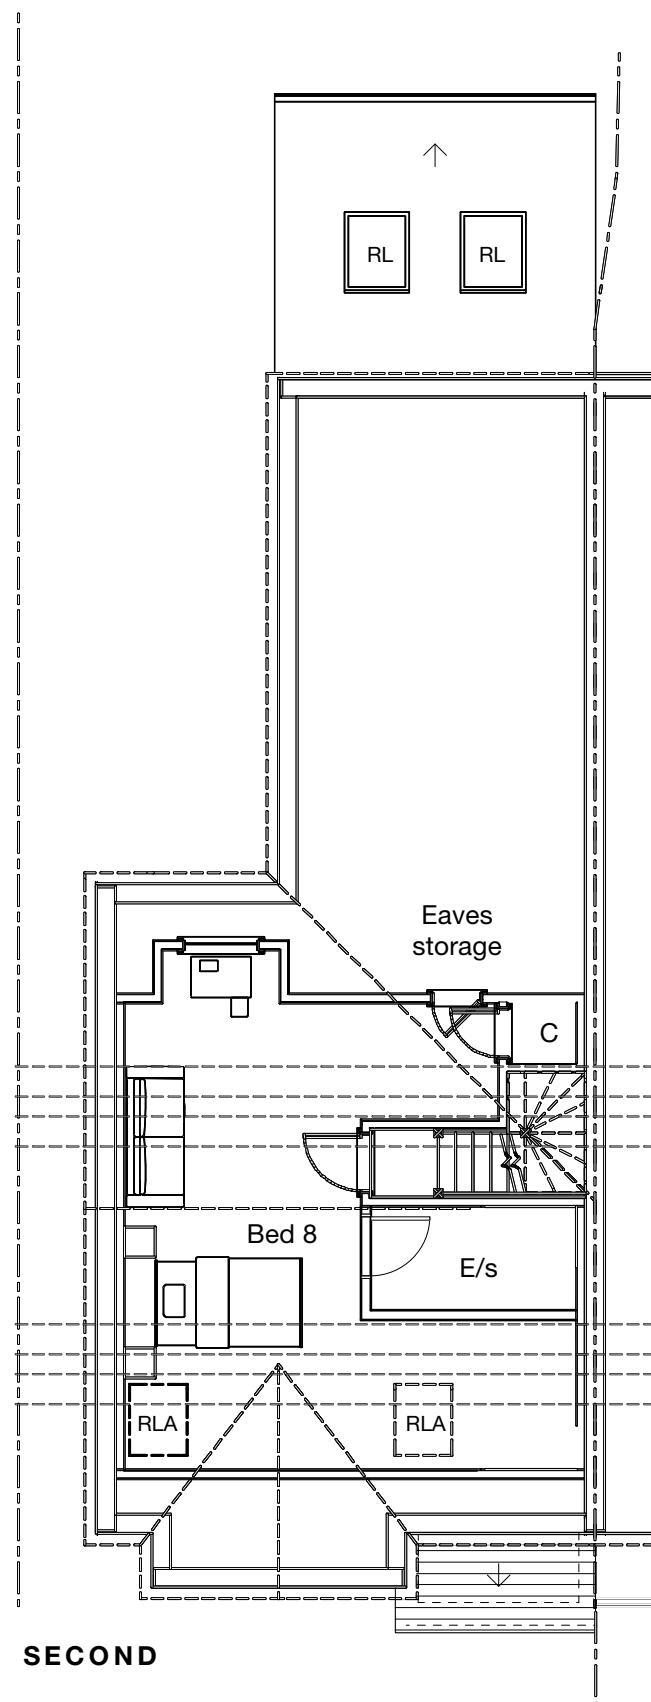

## Notes

Existing information provided by others

**No change to Parking, Refuse/Recycling and Cycle storage as per approved application  
Ref. 47713/APP/2022/196**


**Layout as per approved application Ref.  
47713/APP/2024/1041**

E/s En-suite  
 RLA Roof light above  
 RL Roof light  
 C Cupboard

Revision notes

  
**MASONWOOD**  
 DESIGN  
 www.masonwoodgroup.co.uk  
 gc@masonwoodgroup.co.uk  
 020 7118 5040

client Mr Jag Rai  
 project 177 Station Road, West Drayton, Hillingdon UB7 7NQ  
 drawing PROPOSED SECOND FLOOR + ROOF PLANS  
 date Aug. 2024  
 work stage 3  
 drawing no D02  
 scale 1:100 at A3  
 project no 2024.013  
 revision -

 




## PROPOSED

### Notes


Existing information provided by others

**No change to Parking, Refuse/Recycling and Cycle storage as per approved application  
Ref. 47713/APP/2022/196**


**Layout as per approved application Ref.  
47713/APP/2024/1041**

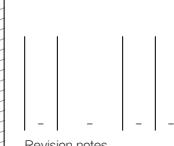

 MASONWOOD DESIGN	client Mr Jag Rai	project 177 Station Road, West Drayton, Hillingdon UB7 7NQ	drawing PROPOSED SITE PLAN
www.masonwoodgroup.co.uk gc@masonwoodgroup.co.uk 020 7118 5040	date Aug. 2024	scale 1:200 at A3	project no 2024.013

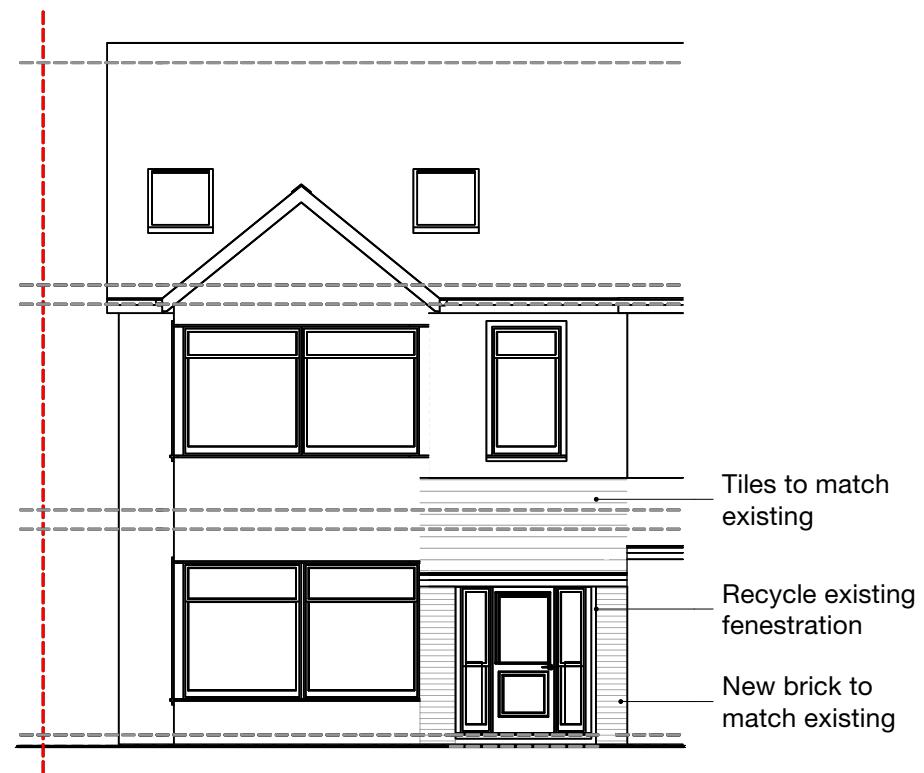

**SOUTH**  
Front

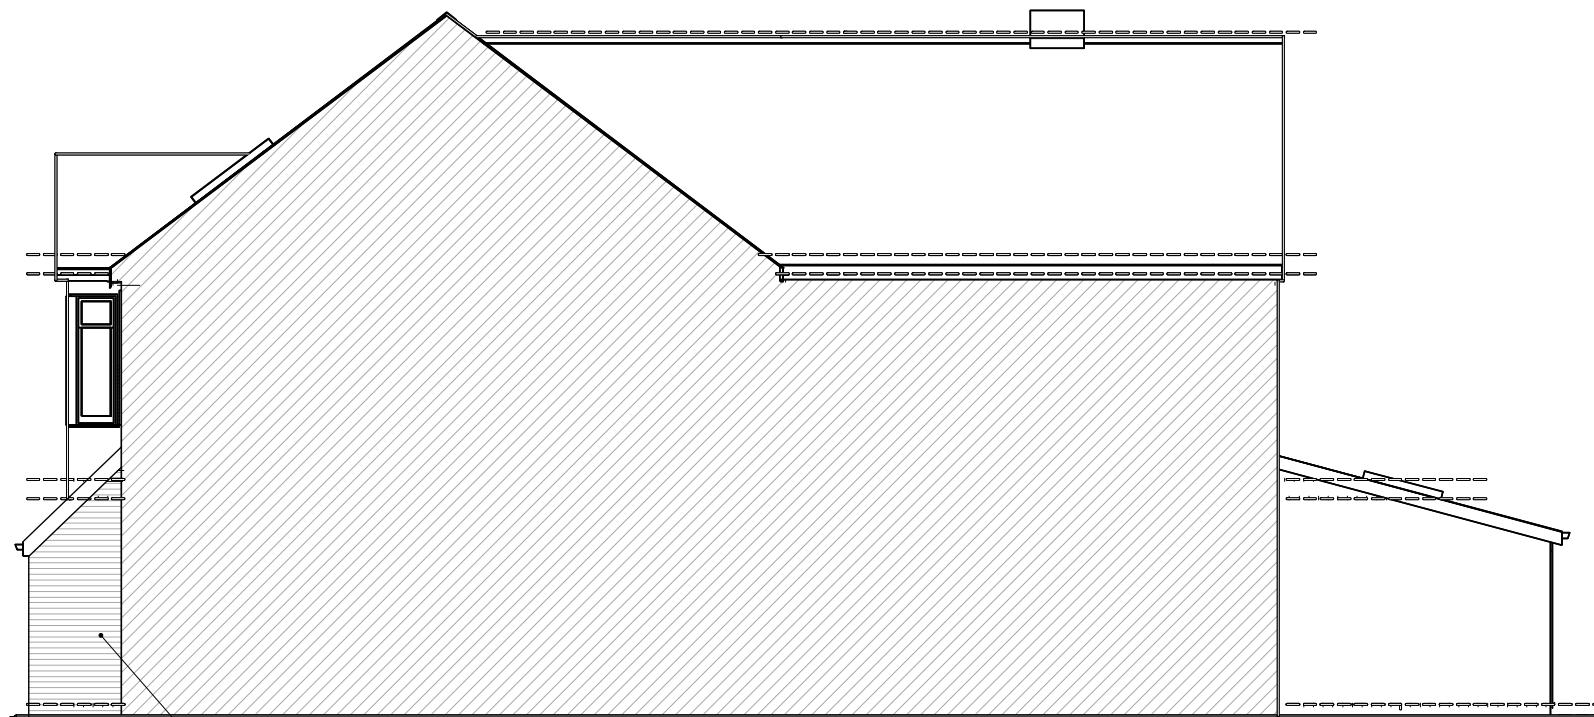

**EAST**  
Part Side -  
Part Section

Notes

Existing information provided by others

**No change to Parking, Refuse/Recycling and Cycle storage as per approved application  
Ref. 47713/APP/2022/196**

**Layout as per approved application Ref.  
47713/APP/2024/1041**

PROPOSED

0 1 2 3 4 5M

Revision notes


  
**MASONWOOD**  
 DESIGN  
 www.masonwoodgroup.co.uk  
 gc@masonwoodgroup.co.uk  
 020 7118 5040  
 client  
 Mr Jag Rai  
 project 177 Station Road, West Drayton,  
 Hillingdon UB7 7NQ  
 drawing PROPOSED ELEVATIONS  
 date Aug. 2024  
 scale 1:100 at A3  
 work stage 3  
 drawing no D04  
 project no 2024.013  
 revision -

## Notes


Existing information provided by others

**No change to Parking, Refuse/Recycling and Cycle storage as per approved application  
Ref. 47713/APP/2022/196**

**Layout as per approved application Ref.  
47713/APP/2024/1041**

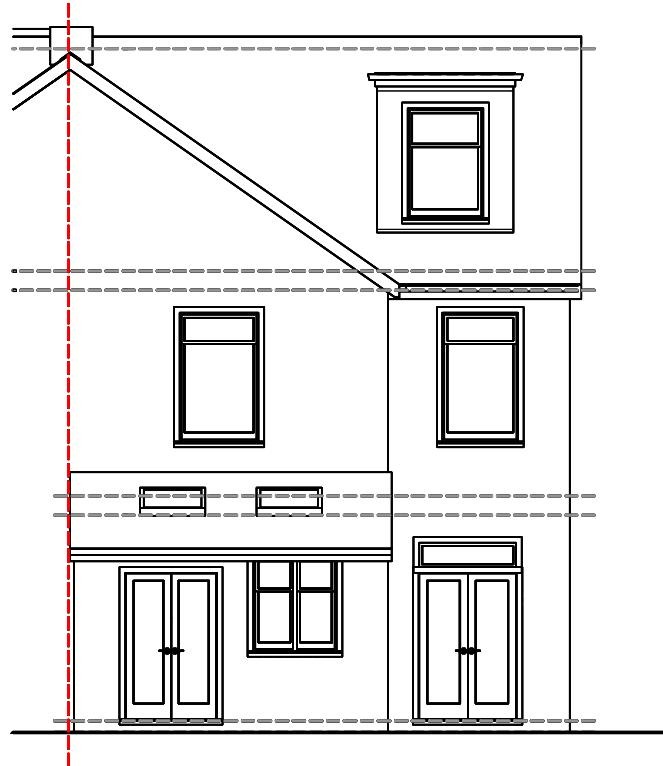

**NORTH**  
Rear

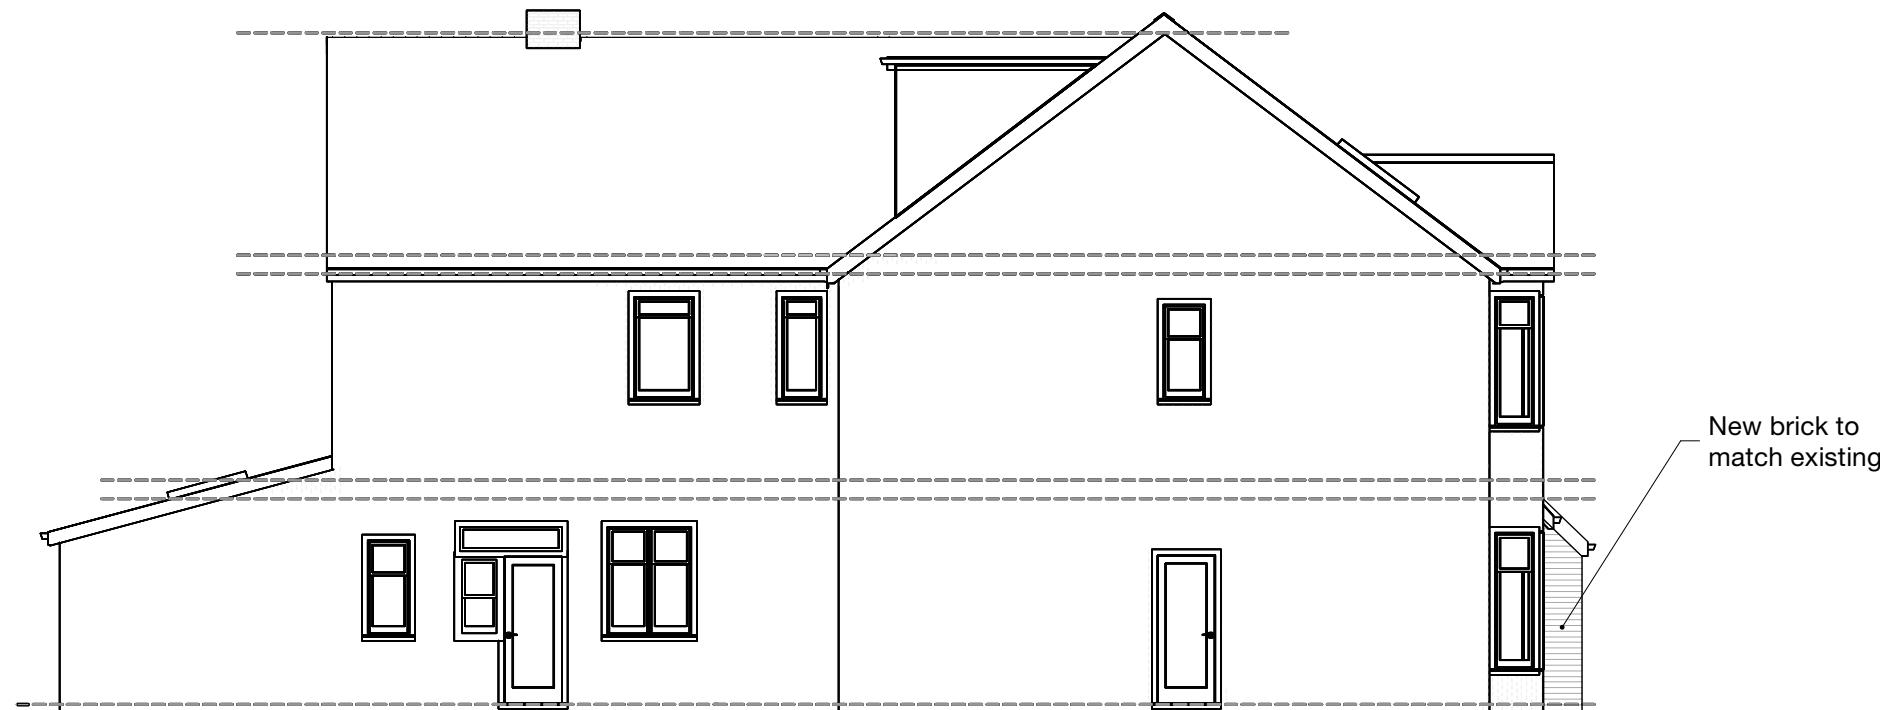

**WEST**  
Side

0 1 2 3 4 5M

**PROPOSED ELEVATIONS**

client  
Mr Jag Rai

project  
177 Station Road, West Drayton,  
Hillingdon UB7 7NQ

drawing  
PROPOSED ELEVATIONS

date  
Aug. 2024

scale  
1:100 at A3

project no  
2024.013

gc@masonwoodgroup.co.uk  
020 7118 5040

work stage  
3

drawing no  
D05

revision  
-

