




Notes

©Crown Copyright and database rights 2023 OS Licence no. 100019980

Site Area: 334.68m²

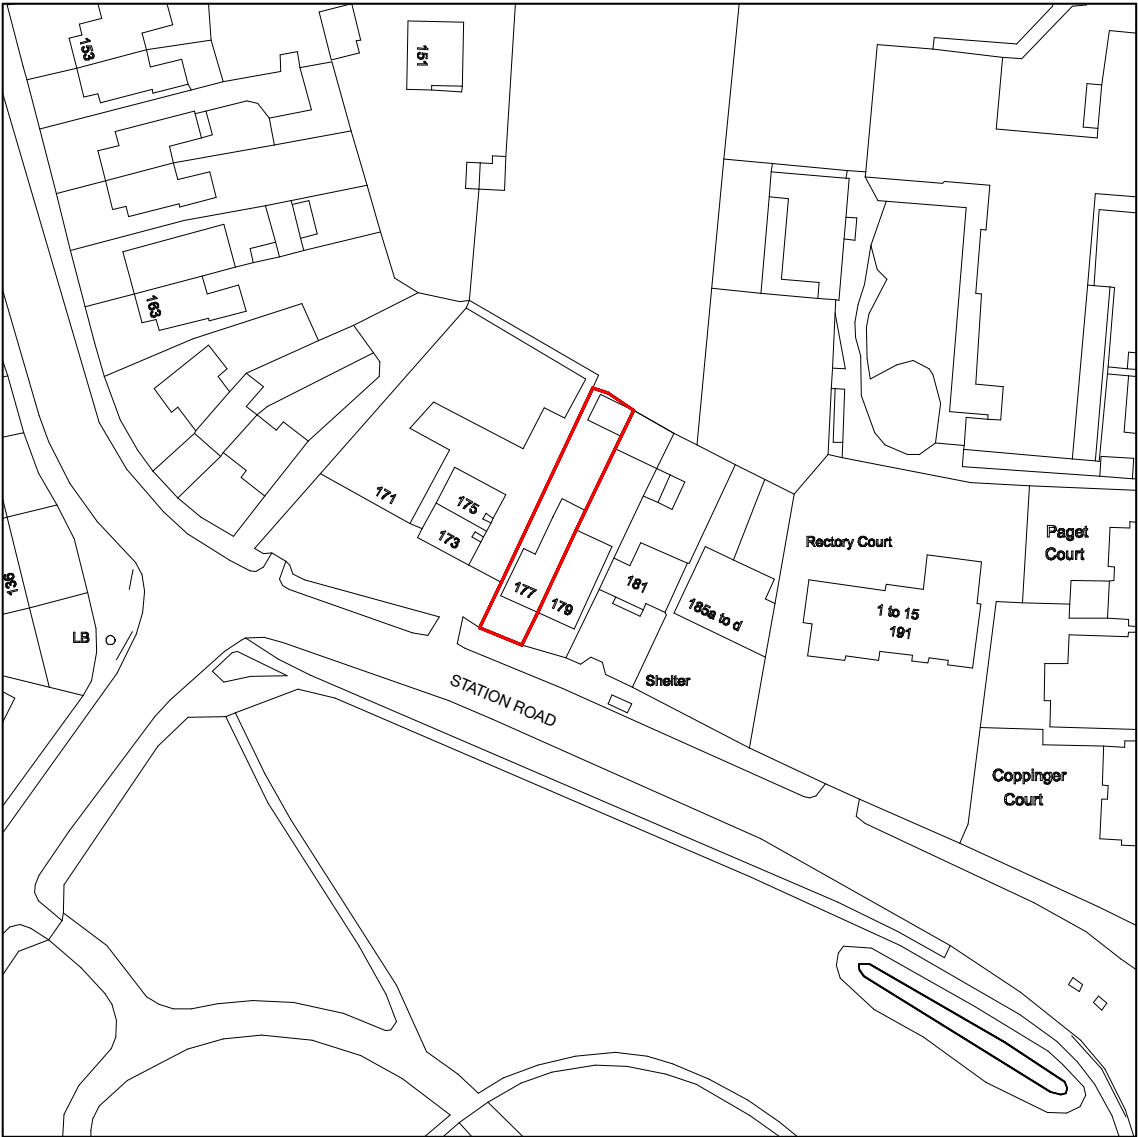

-	-	-	-	-
Revision notes				

  

www.masonwoodgroup.co.uk
gc@masonwoodgroup.co.uk
020 7118 5040

client
Mr Jag Rai

project 177 Station Road, West Drayton,
Hillingdon UB7 7NQ

drawing
SITE LOCATION PLAN

date
Mar. 2024
work stage
1


scale
1:1250 at A4
drawing no
S01

project no
2024.013
revision
-


Notes

Existing information provided by others

- E/s
- En-suite
- RLA
- Roof light above
- RL
- Roof light

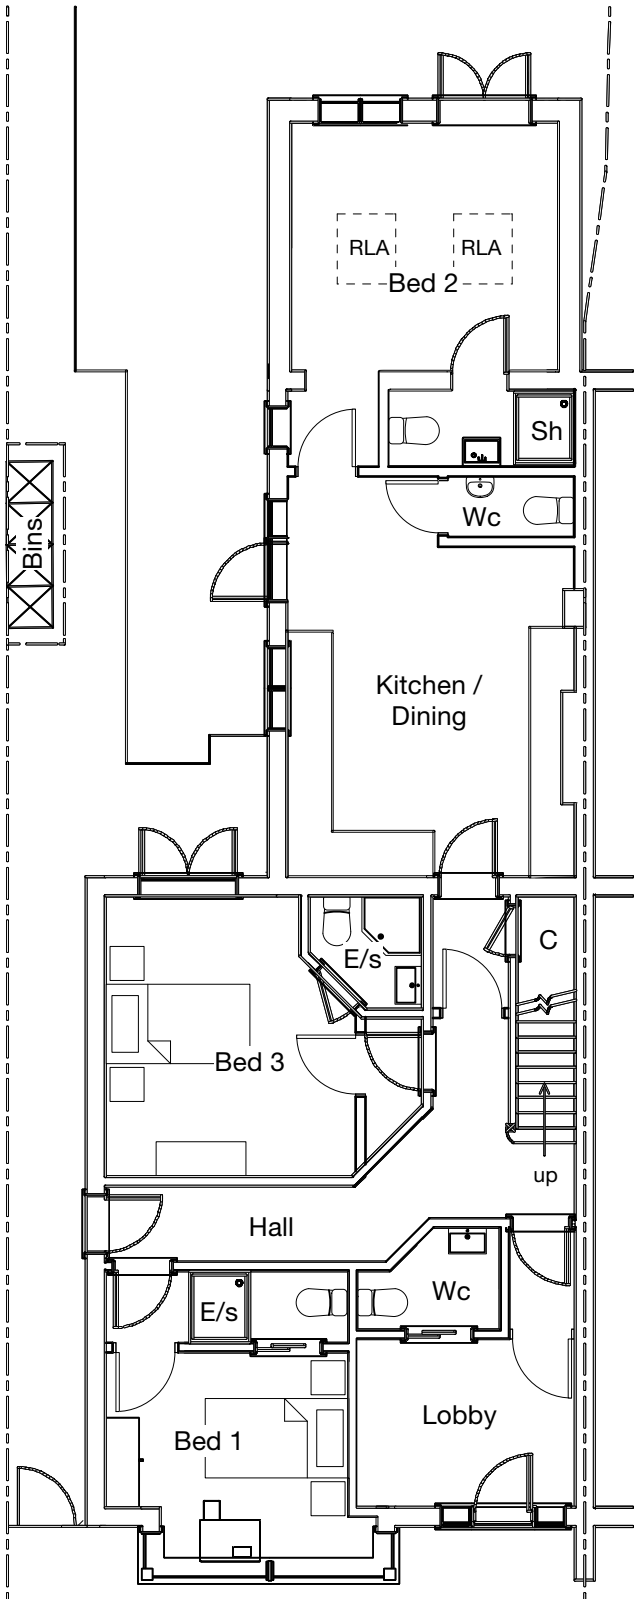

GROUND

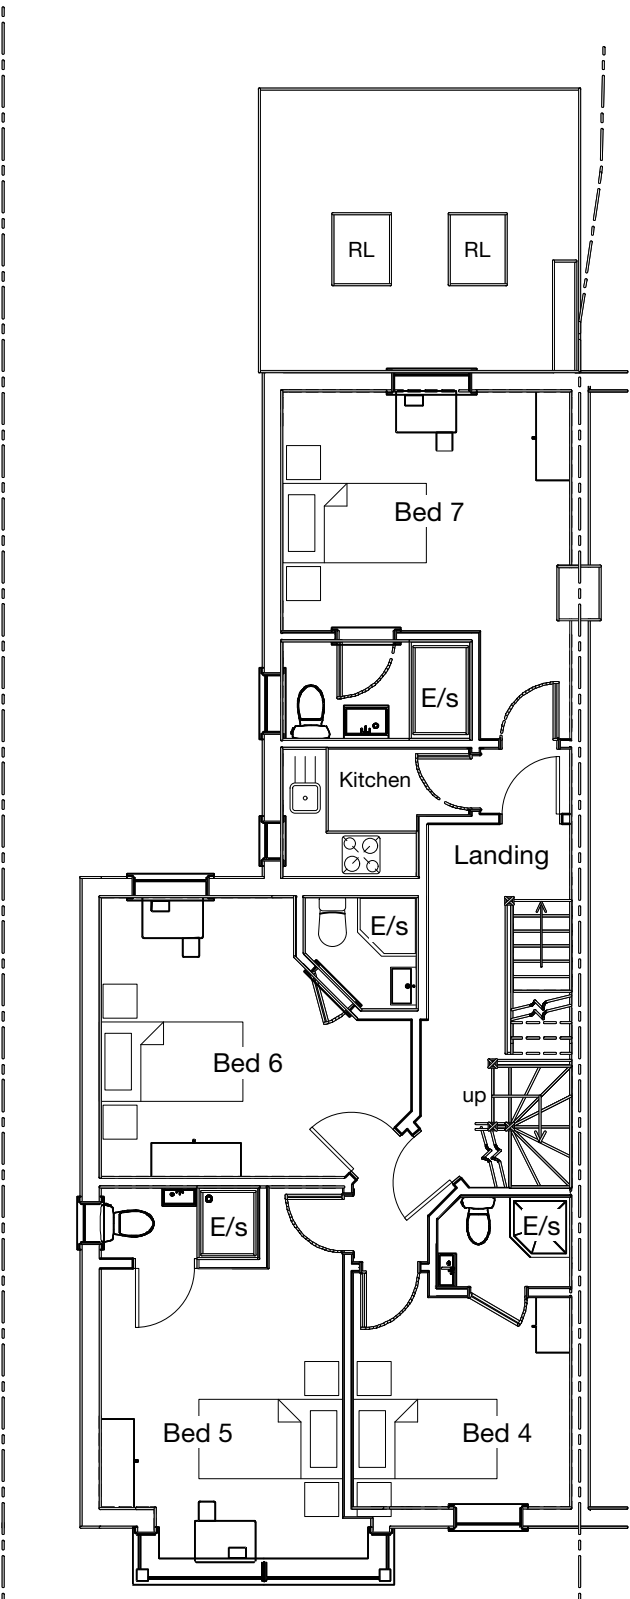

FIRST

A	04/04/23	GC	Further information added
Revision notes			





www.masonwoodgroup.co.uk
gc@masonwoodgroup.co.uk
020 7118 5040


client
Mr Jag Rai

project
177 Station Road, West Drayton,
Hillingdon UB7 7NQ


drawing
EXISTING GROUND +
FIRST FLOOR PLANS

date Mar. 2024	scale 1:100 at A3	project no 2024.013
work stage 1	drawing no S02	revision A

AS - BUILT

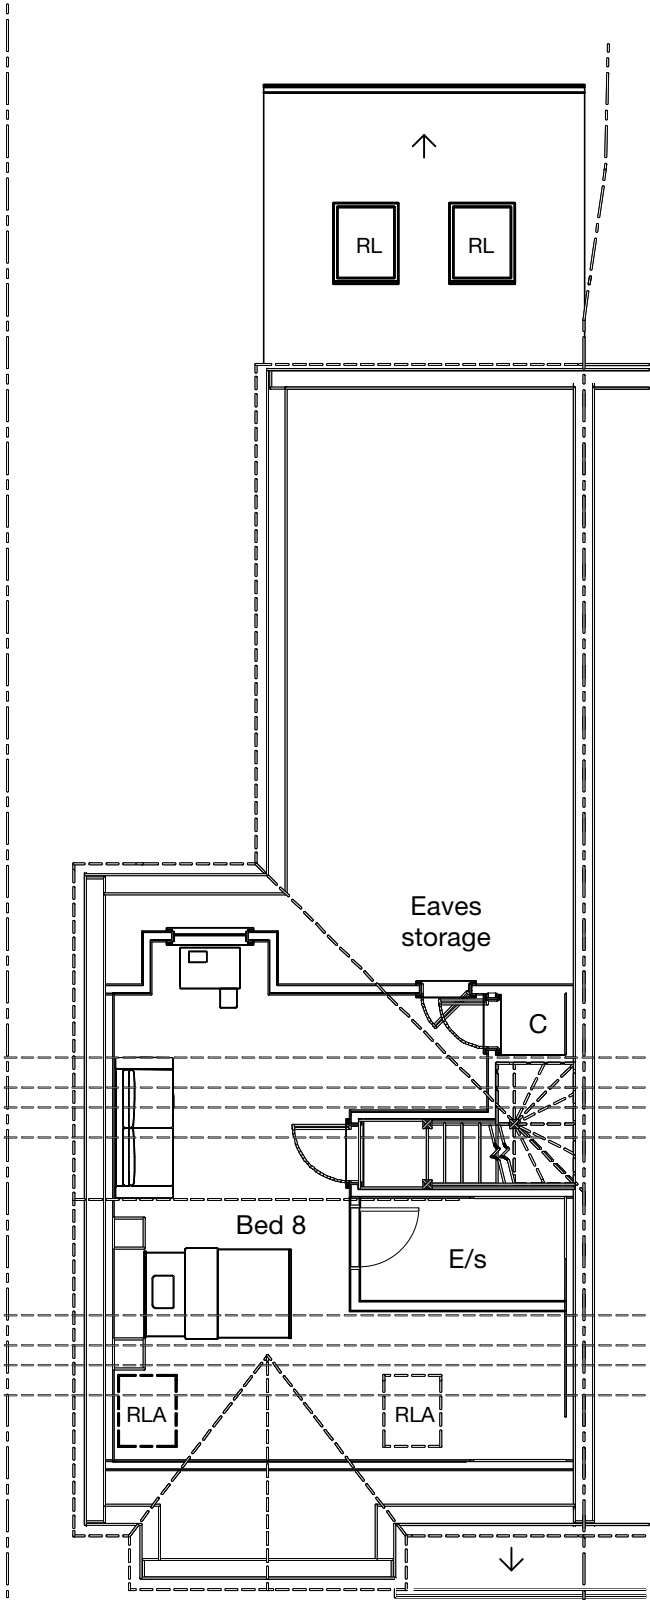

SECOND

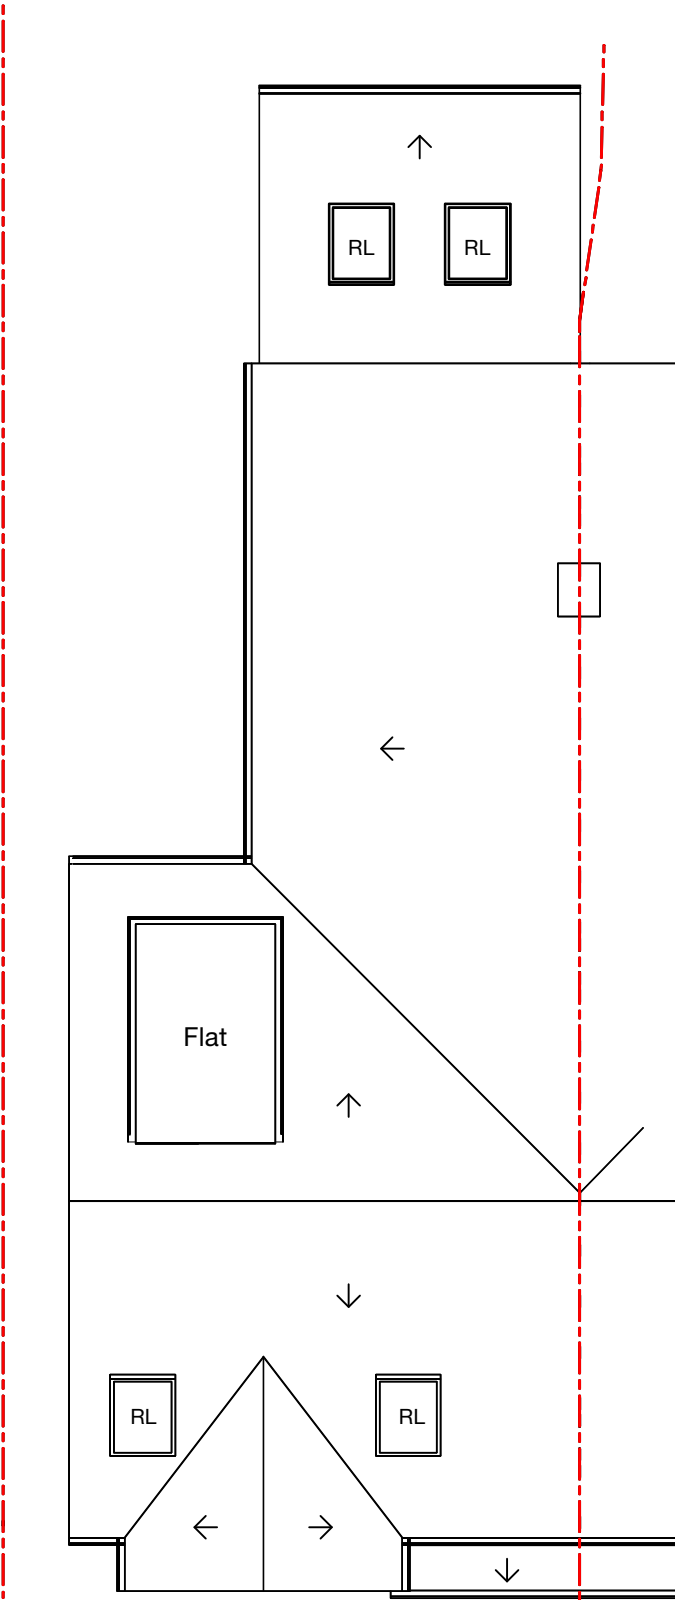

ROOF

Notes

Existing information provided by others

- E/s En-suite
- RLA Roof light above
- RL Roof light
- C Cupboard

A	04/04/23	GC	Further information added
Revision notes			





MASONWOOD
DESIGN

www.masonwoodgroup.co.uk
gc@masonwoodgroup.co.uk
020 7118 5040

client
Mr Jag Rai

project
177 Station Road, West Drayton,
Hillingdon UB7 7NQ

drawing
EXISTING SECOND FLOOR
+ ROOF PLANS

date Mar. 2024	scale 1:100 at A3	project no 2024.013
work stage 1	drawing no S03	revision A

AS - BUILT



Notes

Existing information provided by others

-	-	-	-	-
Revision notes				




www.masonwoodgroup.co.uk
gc@masonwoodgroup.co.uk
020 7118 5040

client	Mr Jag Rai		
project	177 Station Road, West Drayton, Hillingdon UB7 7NQ		
drawing	EXISTING SITE PLAN		
date	Mar. 2024	scale	1:200 at A3
work stage	1	drawing no	S04
project no	2024.013	revision	-

AS - BUILT



SOUTH
Front

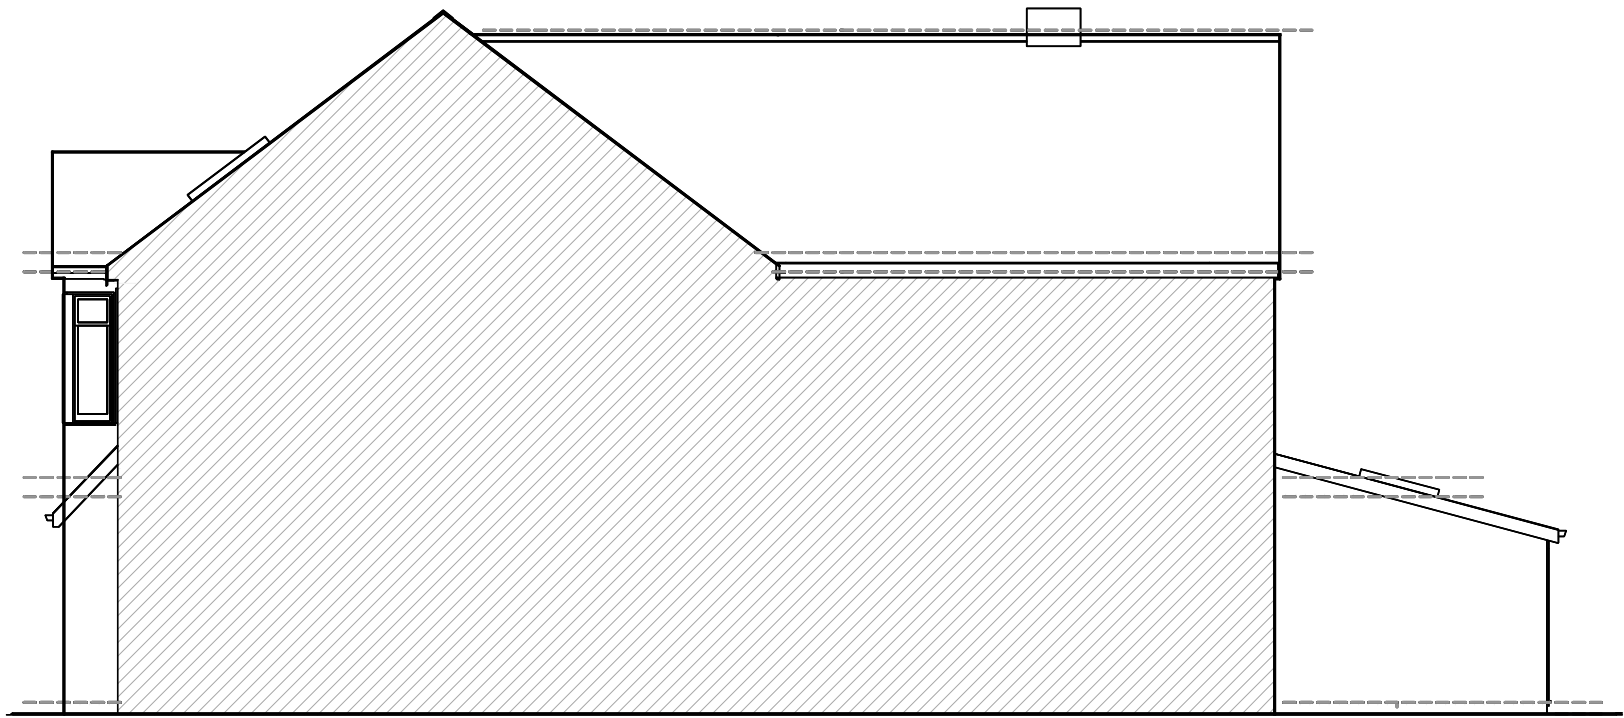

EAST
Part Side - Part Section



Notes

Existing information provided by others

-	-	-	-	-
Revision notes				



www.masonwoodgroup.co.uk
gc@masonwoodgroup.co.uk
020 7118 5040


client
Mr Jag Rai

project
177 Station Road, West Drayton,
Hillingdon UB7 7NQ


drawing
EXISTING ELEVATIONS

date Mar. 2024	scale 1:100 at A3	project no 2024.013
work stage 1	drawing no S05	revision -

AS - BUILT

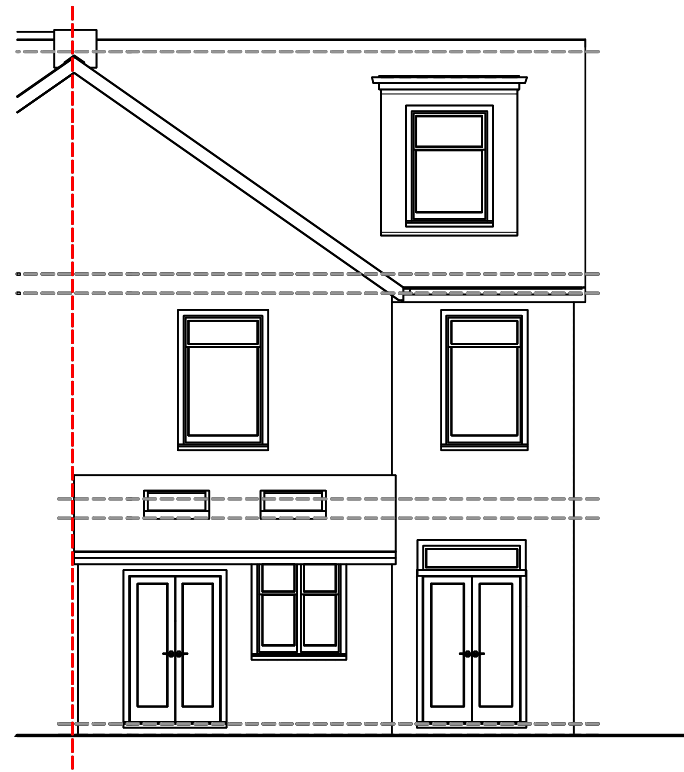

NORTH
Rear

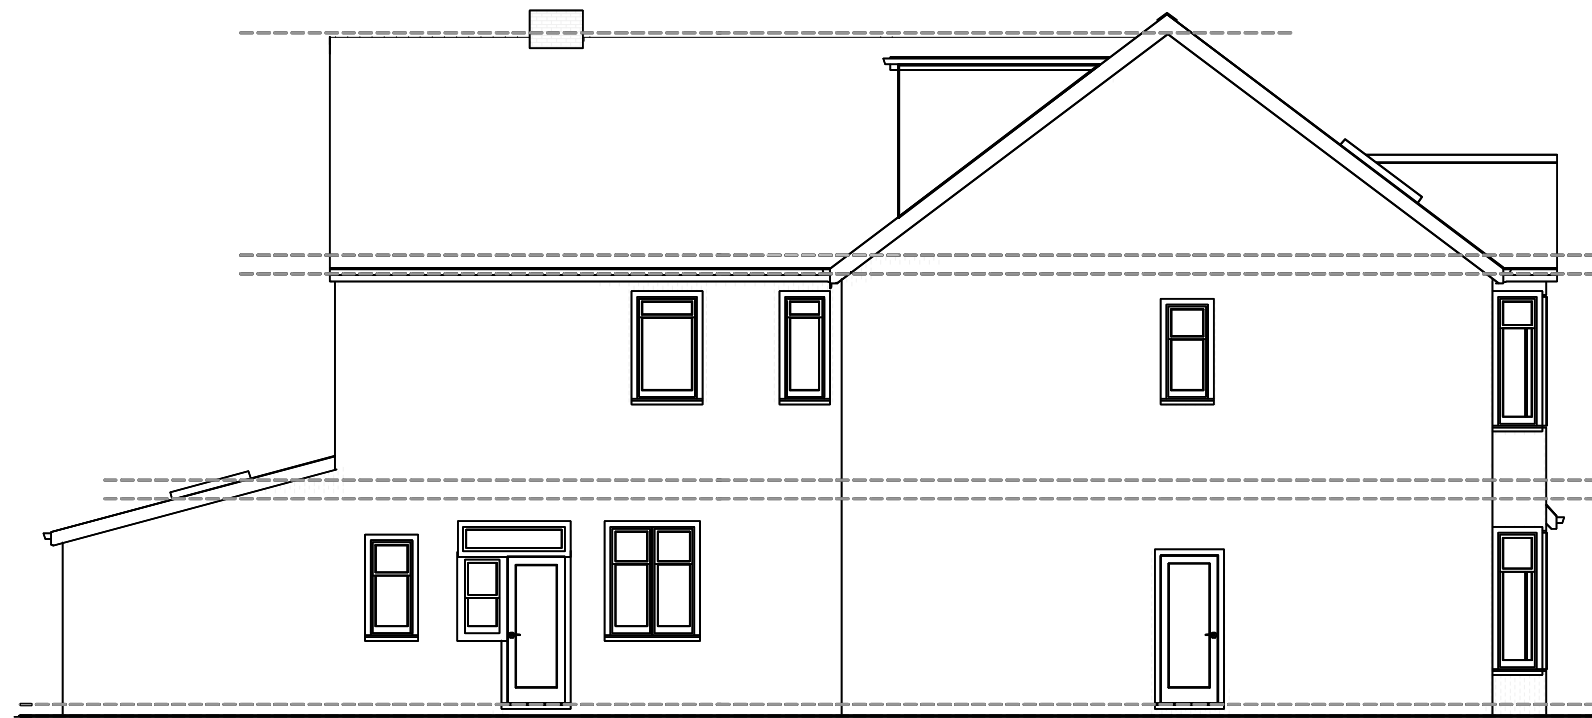

WEST
Side

Notes

Existing information provided by others

-	-	-	-	-
Revision notes				



AS - BUILT



www.masonwoodgroup.co.uk
gc@masonwoodgroup.co.uk
020 7118 5040

client	Mr Jag Rai		
project	177 Station Road, West Drayton, Hillingdon UB7 7NQ		
drawing	EXISTING ELEVATIONS		
date	Mar. 2024	scale	1:100 at A3
work stage	1	drawing no	S06
project no	2024.013	revision	-