



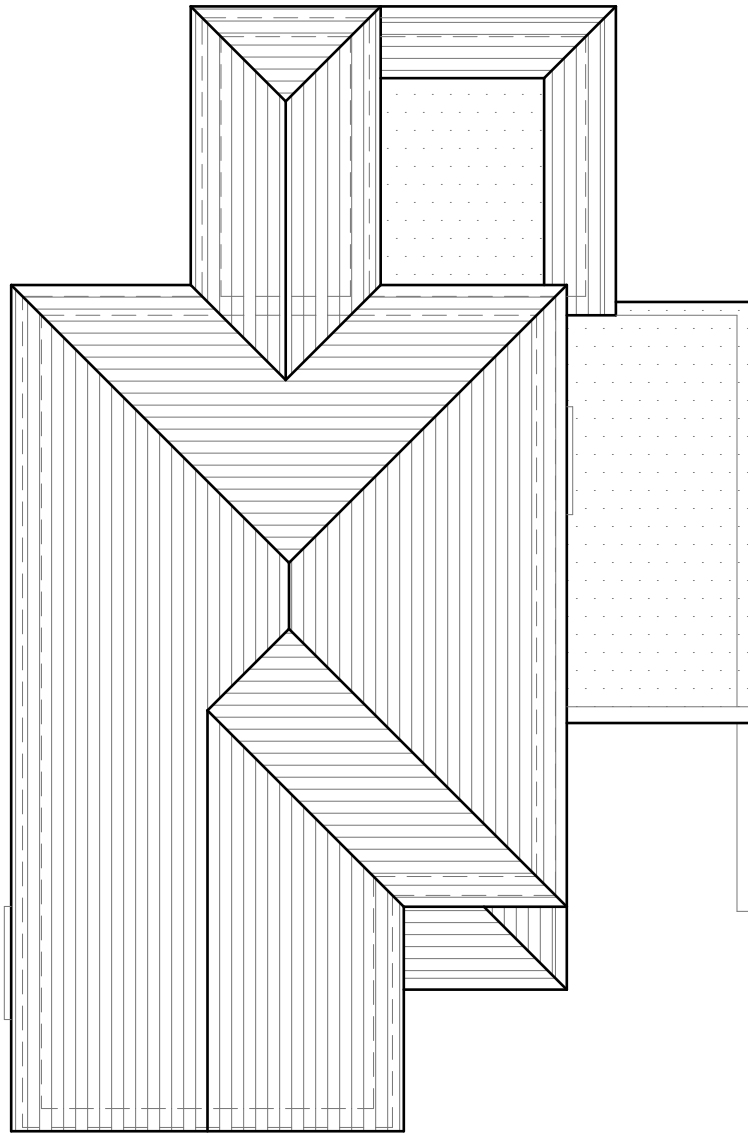

Existing Roof Plan
Scale 1:100

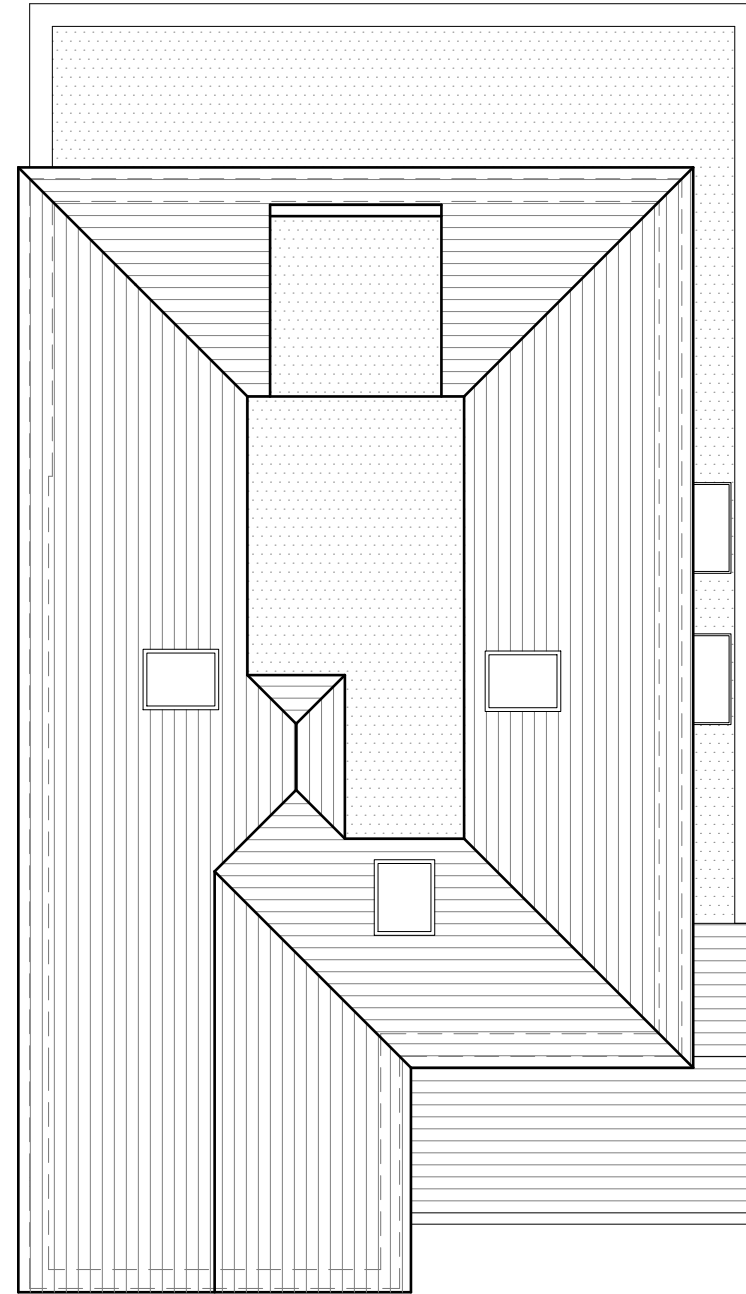

Proposed Roof Plan
Scale 1:100



GENERAL NOTES:
1. ALL DIMENSIONS ARE IN MILLIMETER.
2. VERIFY ALL DIMENSIONS AND CONDITIONS BEFORE BUILDING OR STARTING CONSTRUCTION. NOTIFY THE DESIGNER IMMEDIATELY OF ANY DISCREPANCY OR VARIATION.
3. ALL WORK TO COMPLY WITH CURRENT BUILDING REGULATIONS AND CODES OF PRACTICE

Title:

Existing & Proposed Roof Plan

Site Address

59 Cranbourne Road
Northwood
Middlesex
HA6 1JZ

Scale: 1:100 @A3

Date: 15/04/2026

Drawing No.:
2026/032 -10

Drawn By:

FP

Revision Date:

e:mail -
faluckpatel@yahoo.com
(M) +44 (0) 7871 466 254

**Faluck
Patel**