




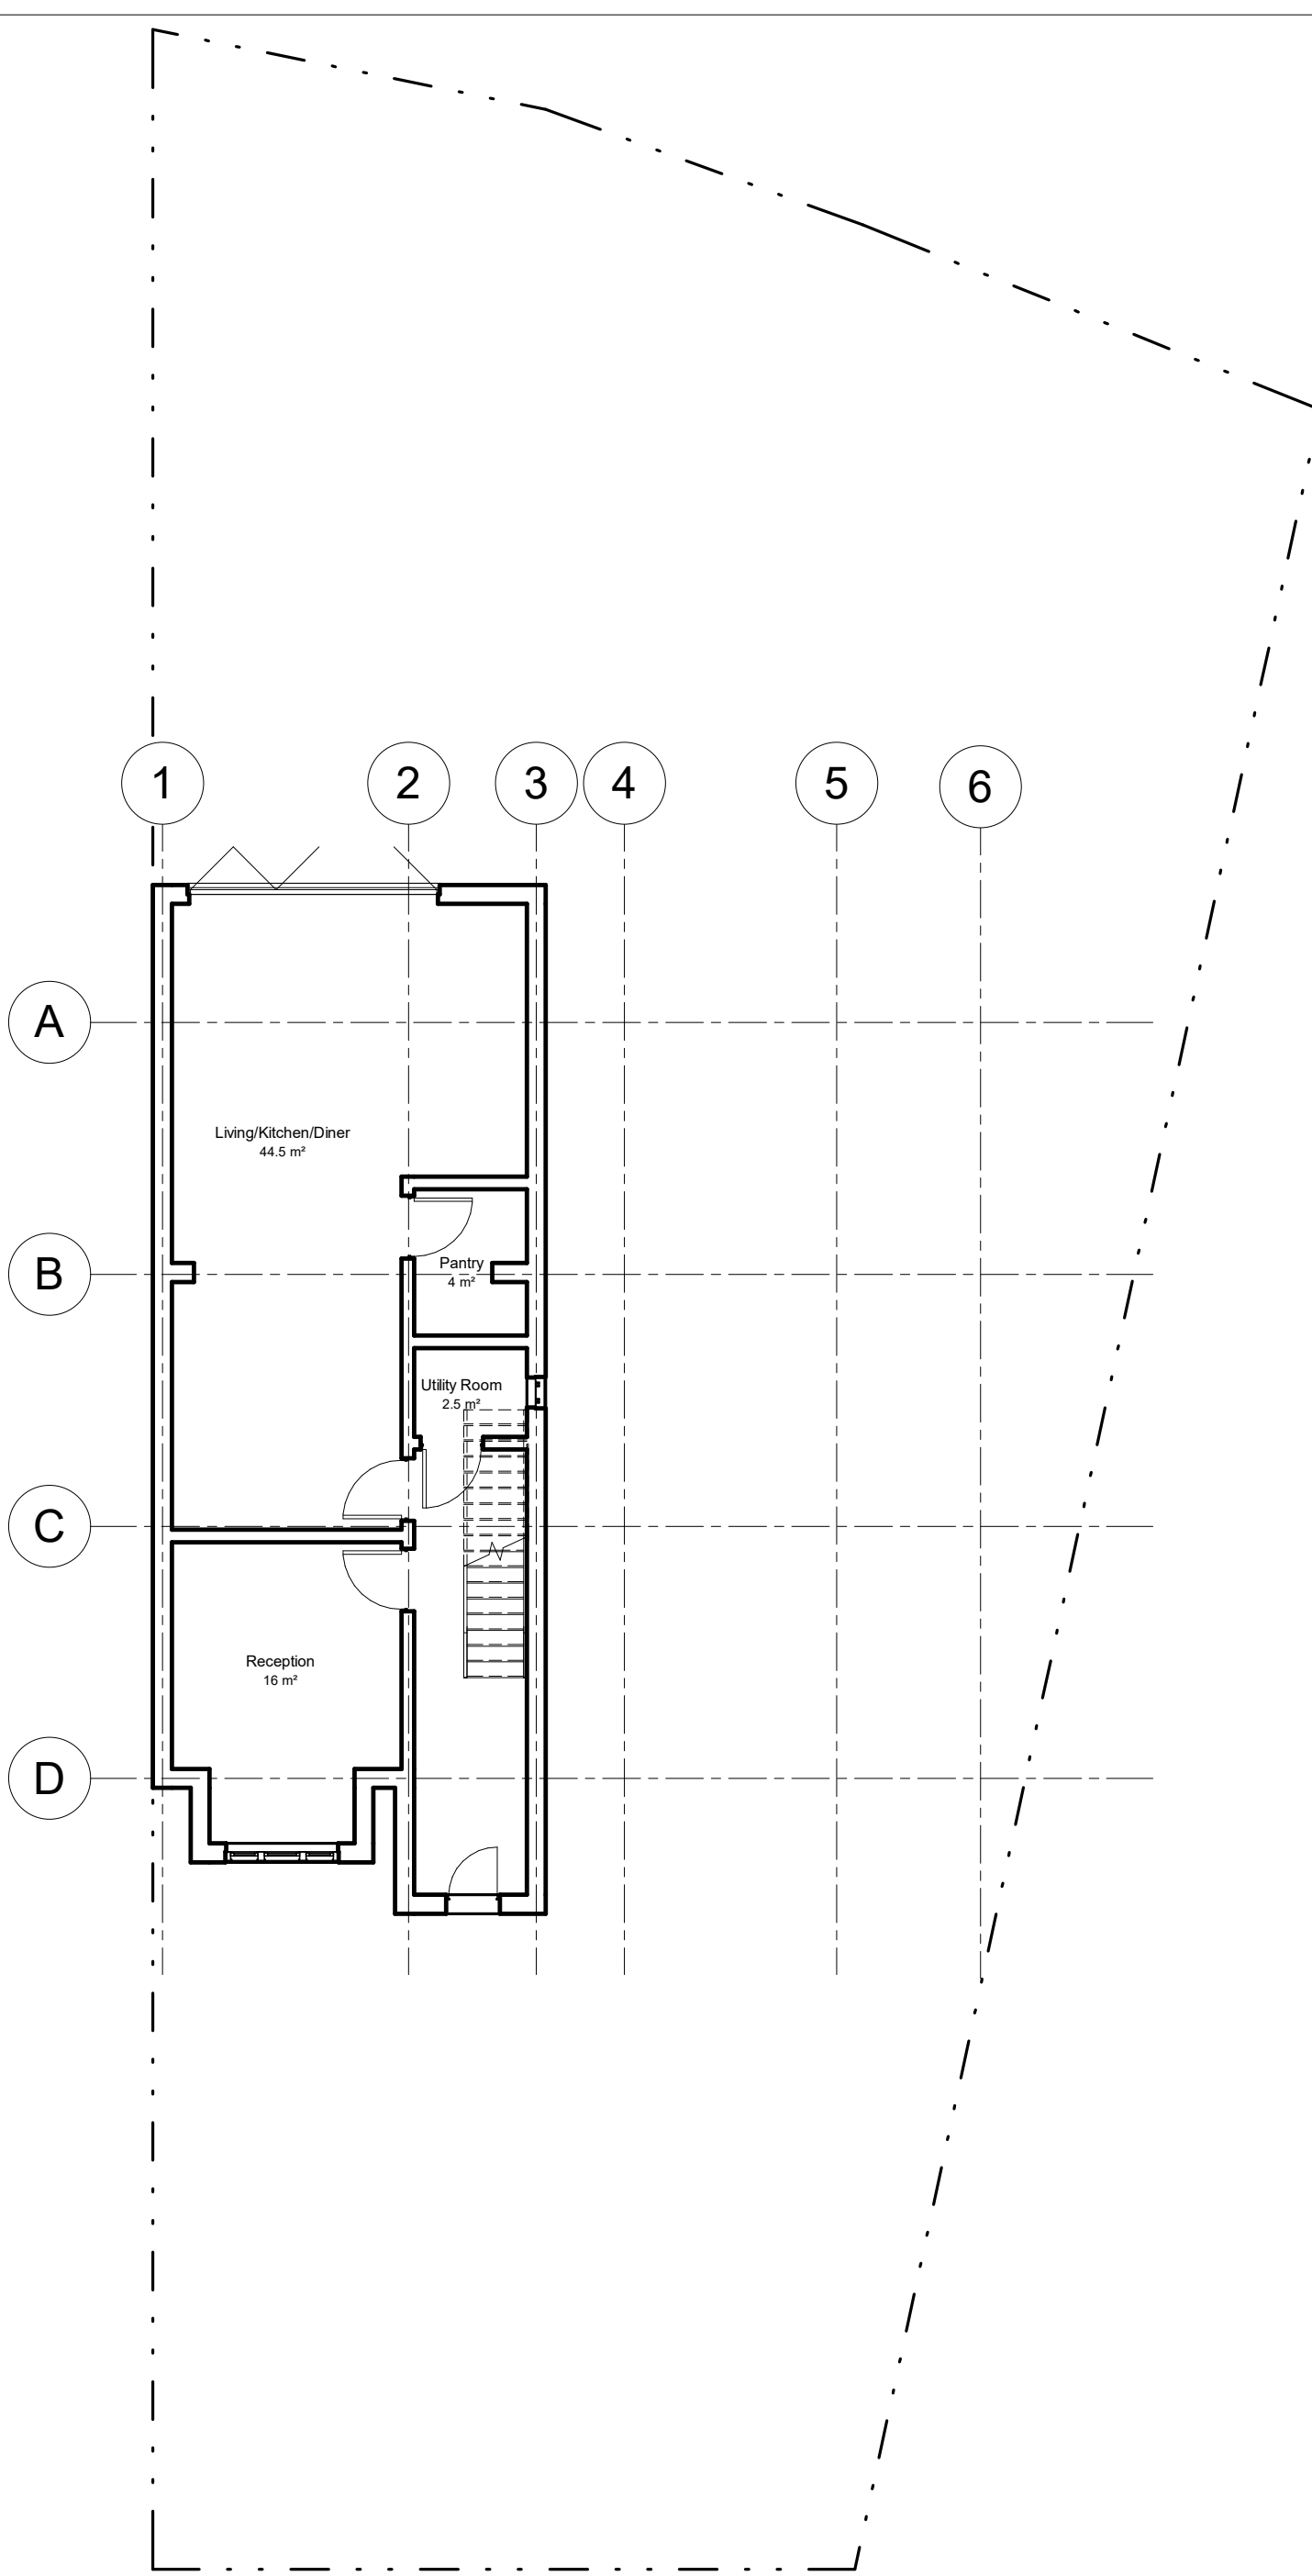


1 Existing Ground Level
1 : 100

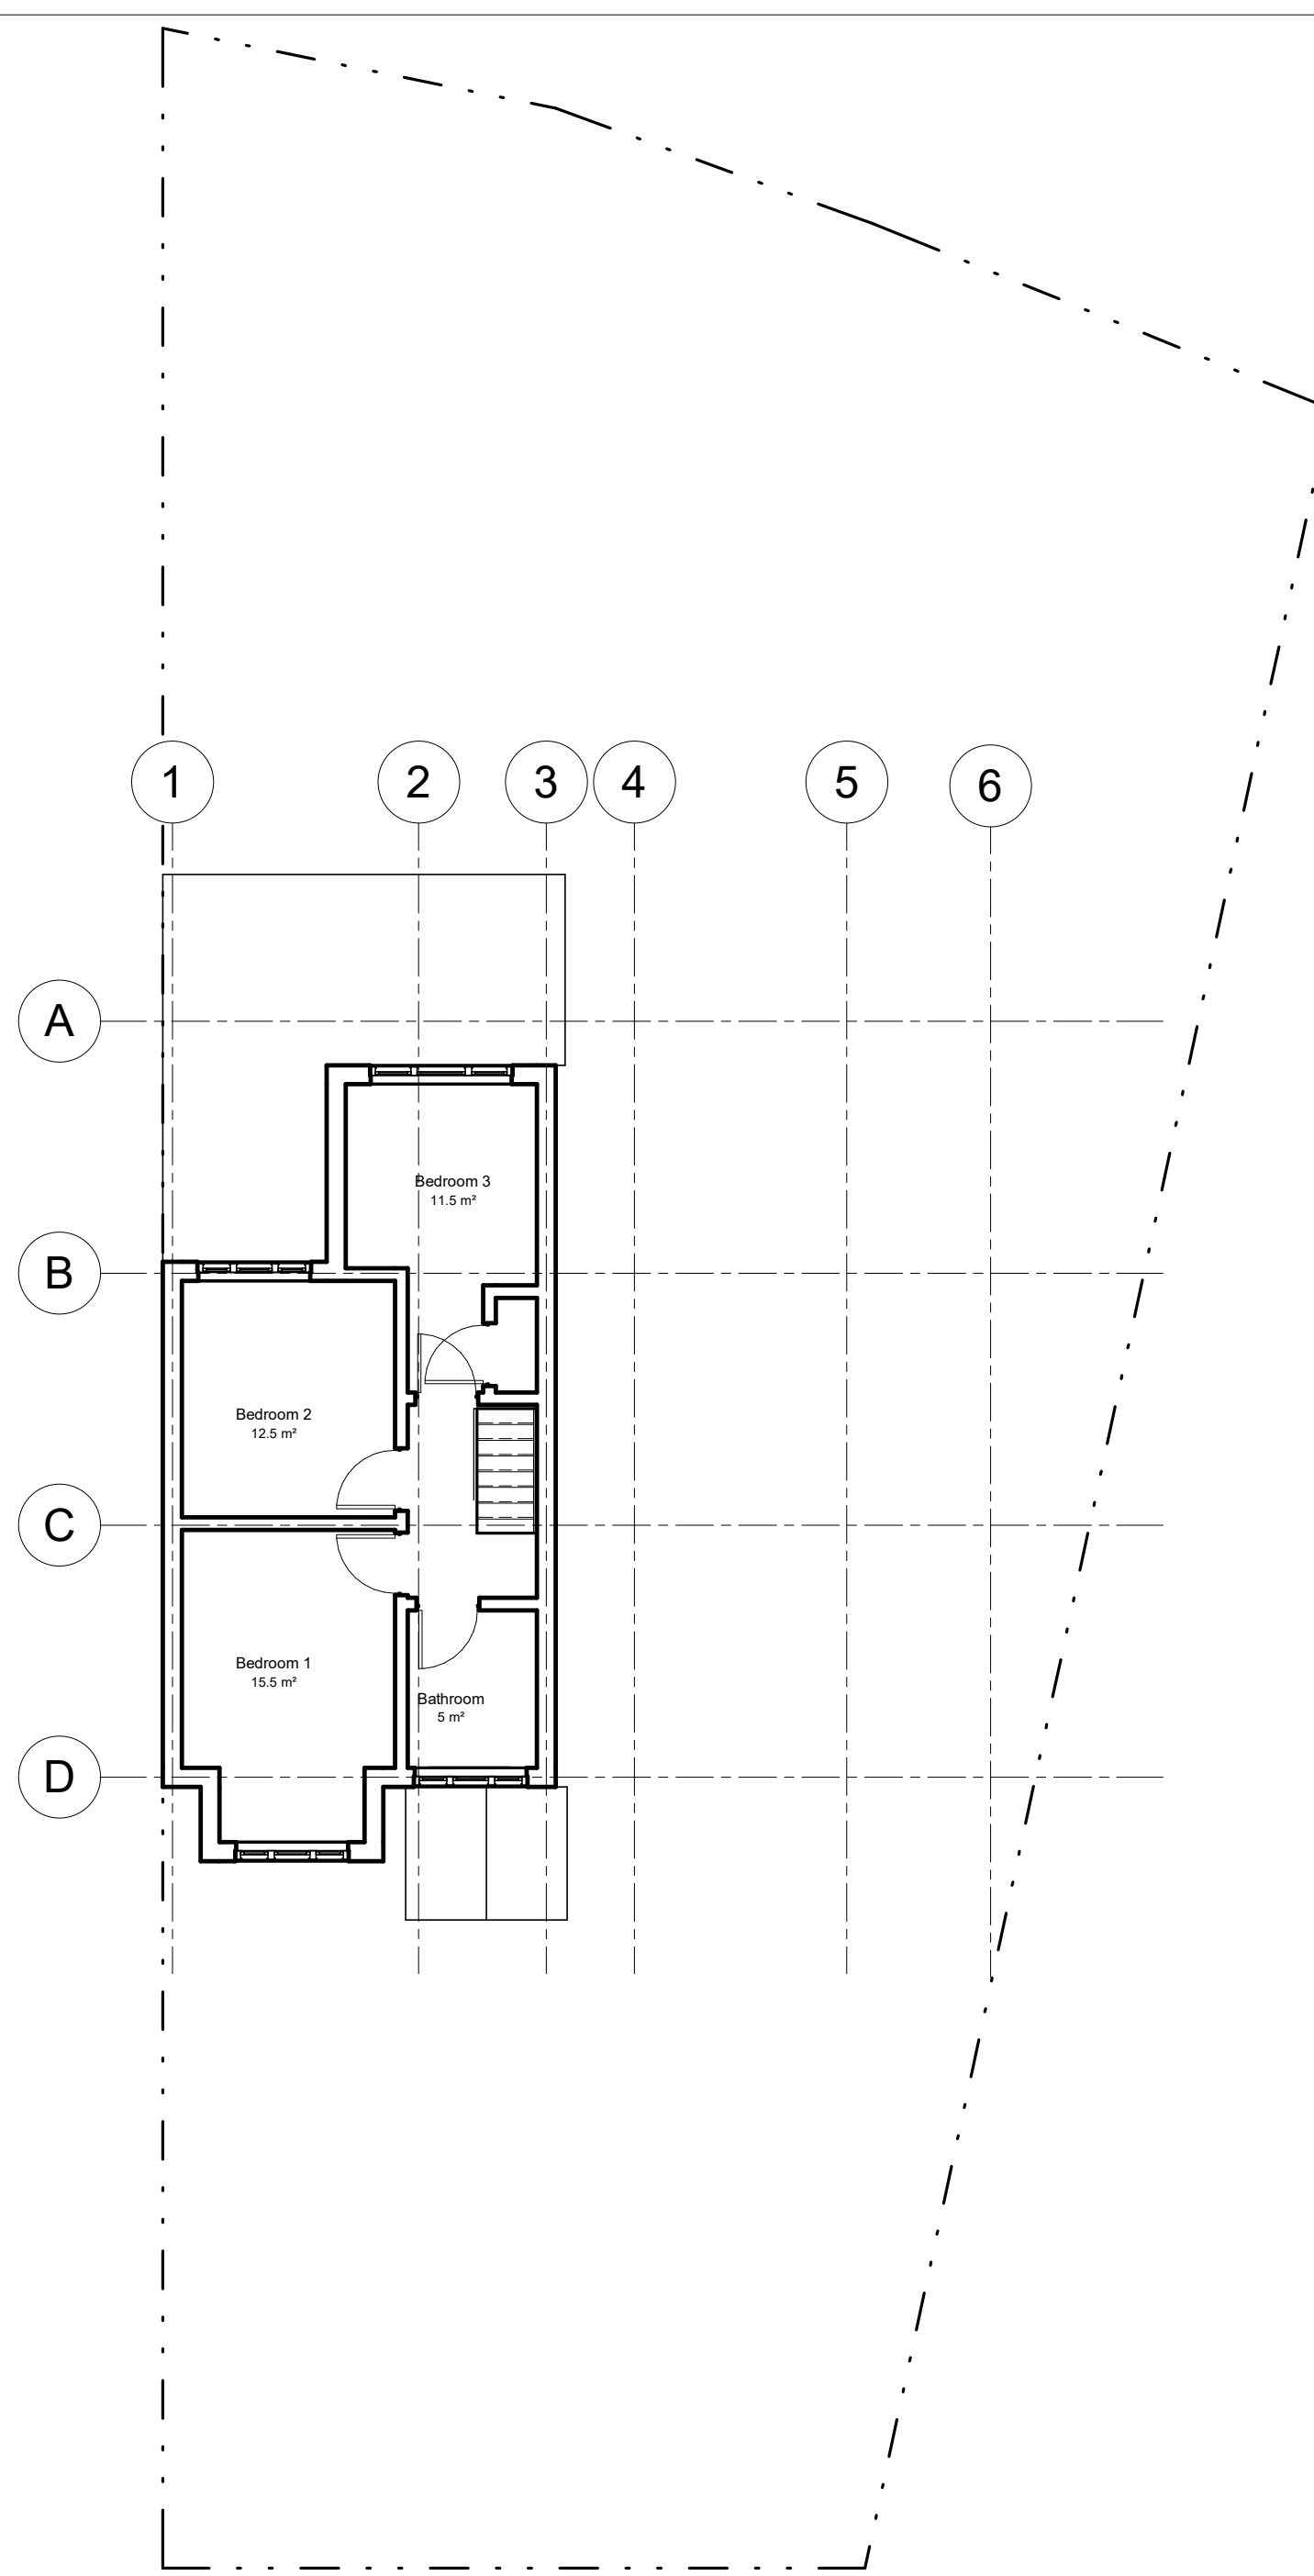


2 Existing First Level
1 : 100

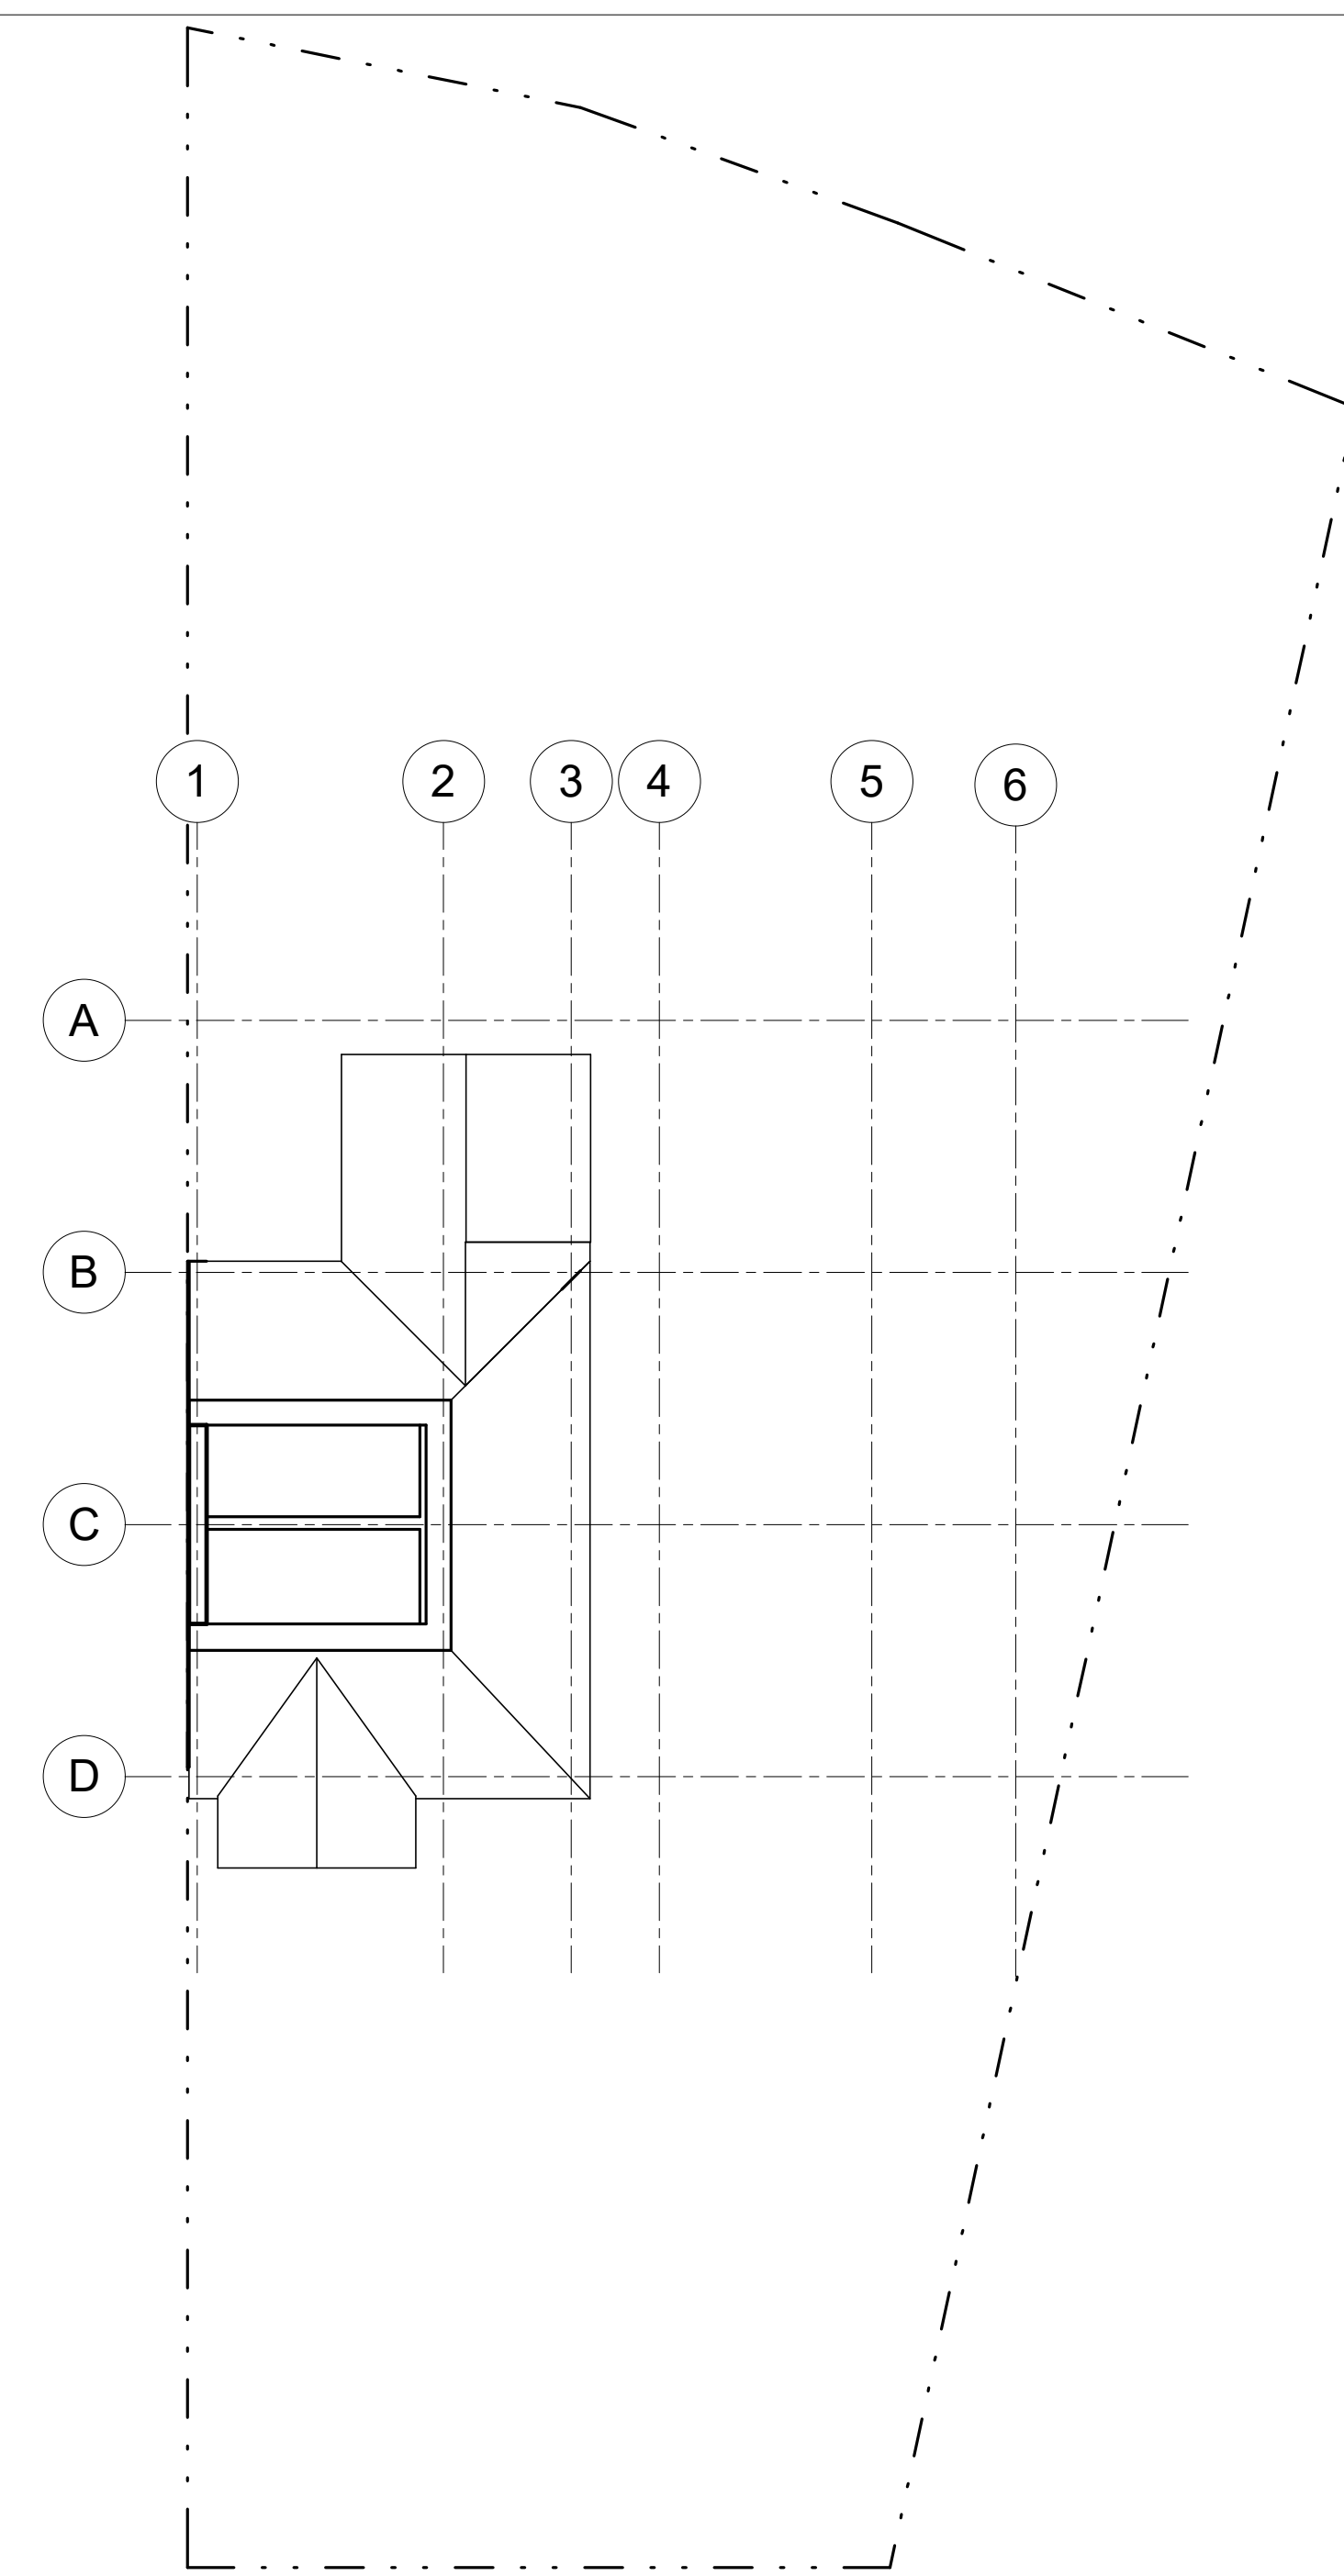

3 Existing Roof
1 : 100

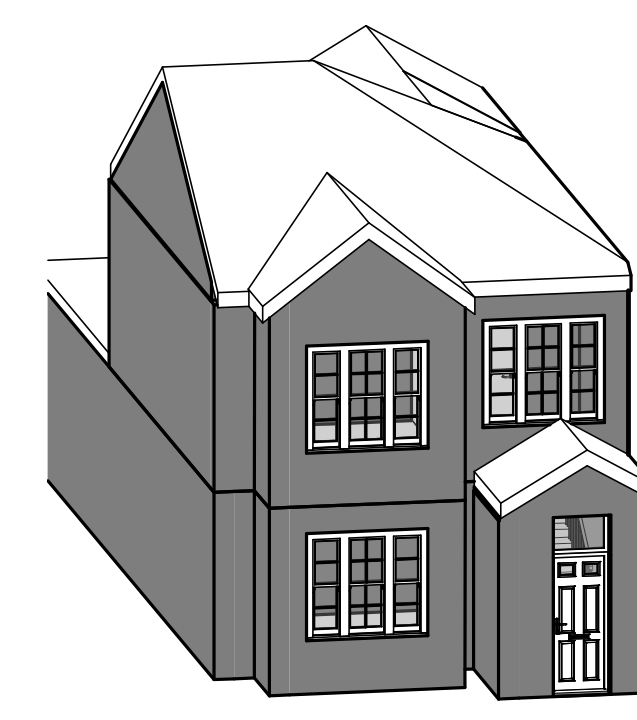


4 3D View of Existing Dwelling

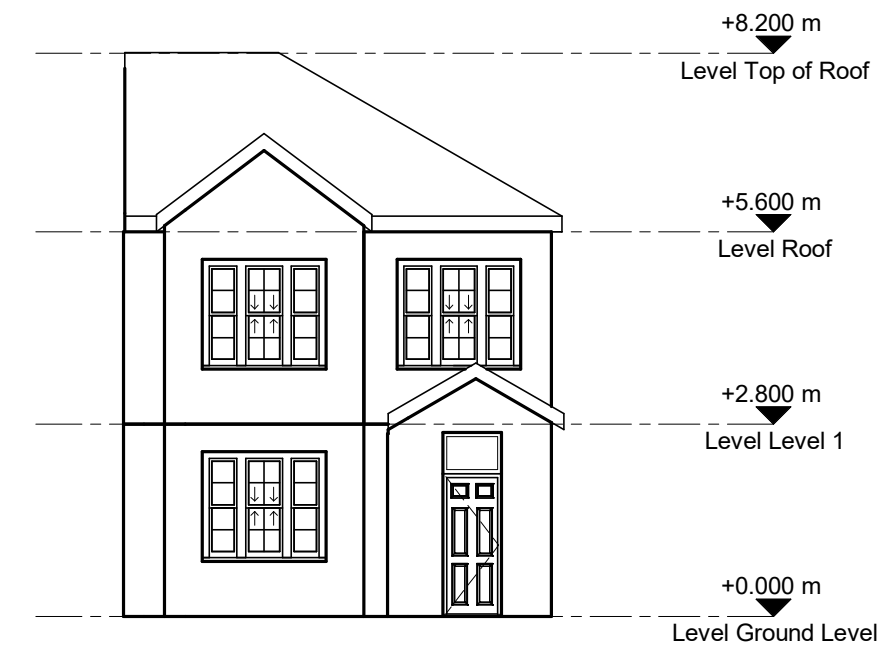

5 Front Elevation of Existing Dwelling
1 : 100



6 Rear Elevation of Existing Dwelling
1 : 100

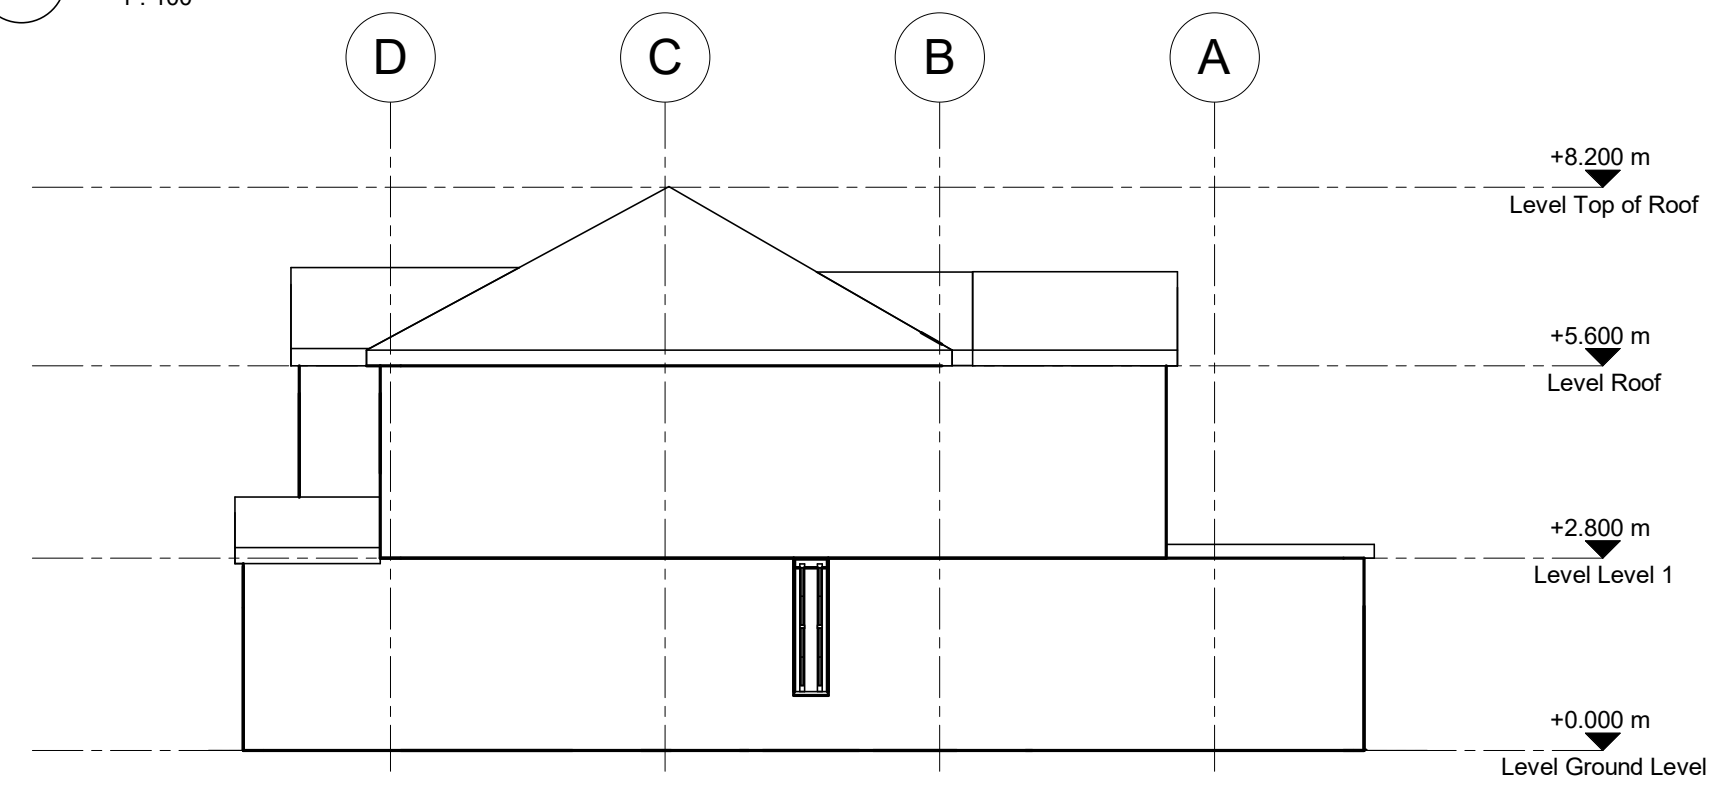

7 Side Elevation of Existing Dwelling
1 : 100

Notes:

Sample Notes

REV	DESCRIPTION	BY	DATE
STATUS: FOR PLANNING			
Designer:			
Abu Miah Tel: 07412537829 Email: hassanmiah_93@hotmail.co.uk			
CLIENT:			
Anwar Miah			
SITE:			
50 Fairdale Gardens Hoyes Middlesex UB3 3JB			
TITLE:			
Existing Plan			
SCALE: AT A1:	DATE:	DRAWN:	CHECKED:
1 : 100	24.05.22	AM	AM
PROJECT NO:	DRAWING NO:	REVISION:	
L100	A102		