




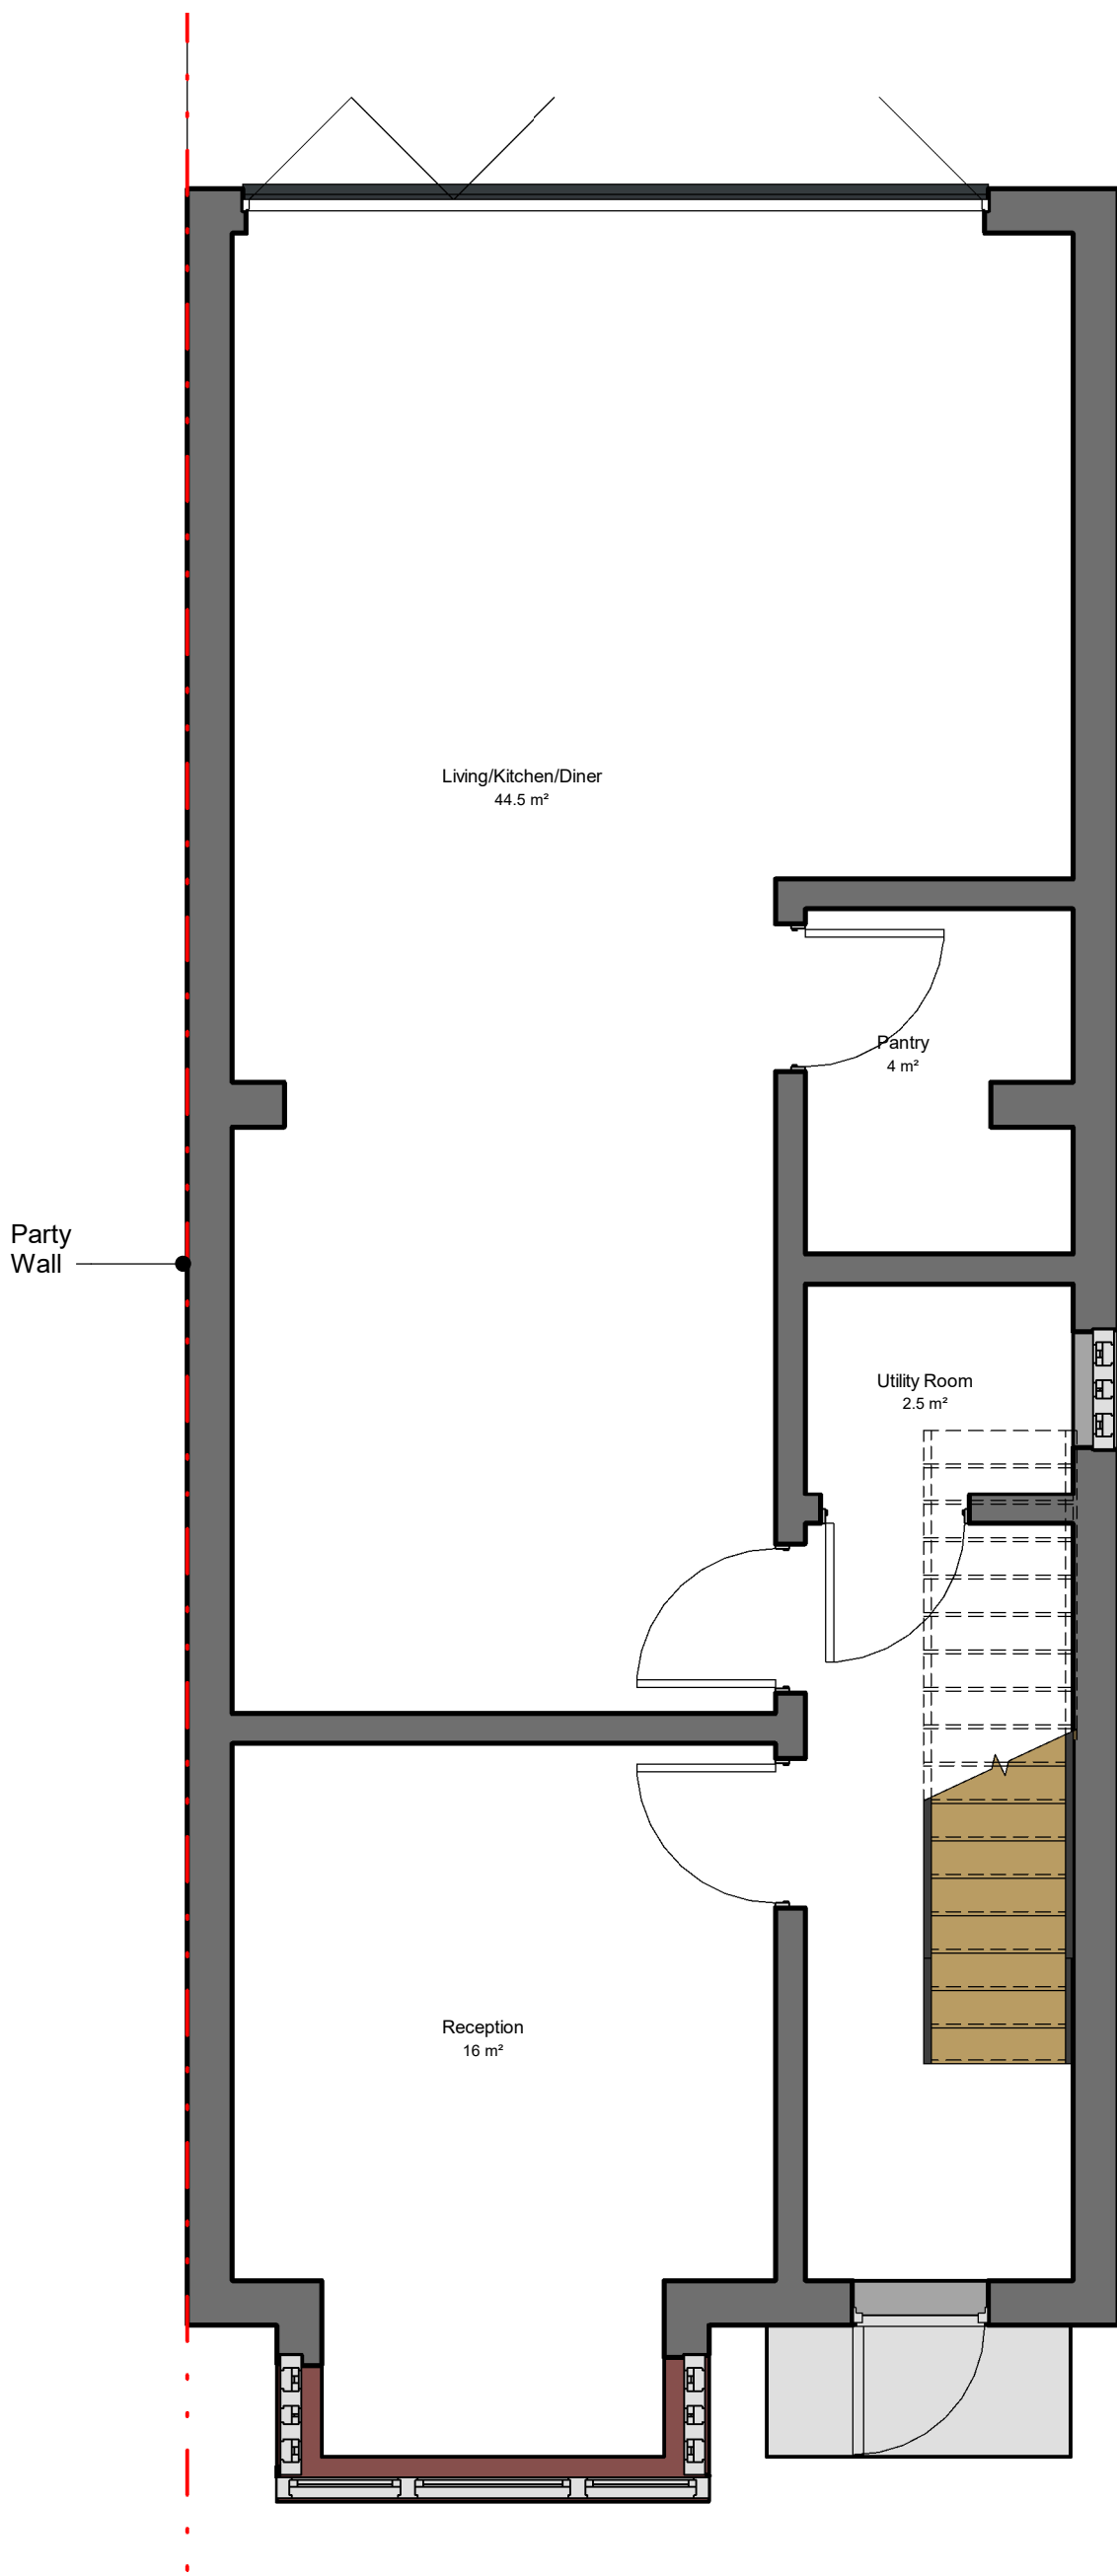


1 Existing Ground Level
1 : 50

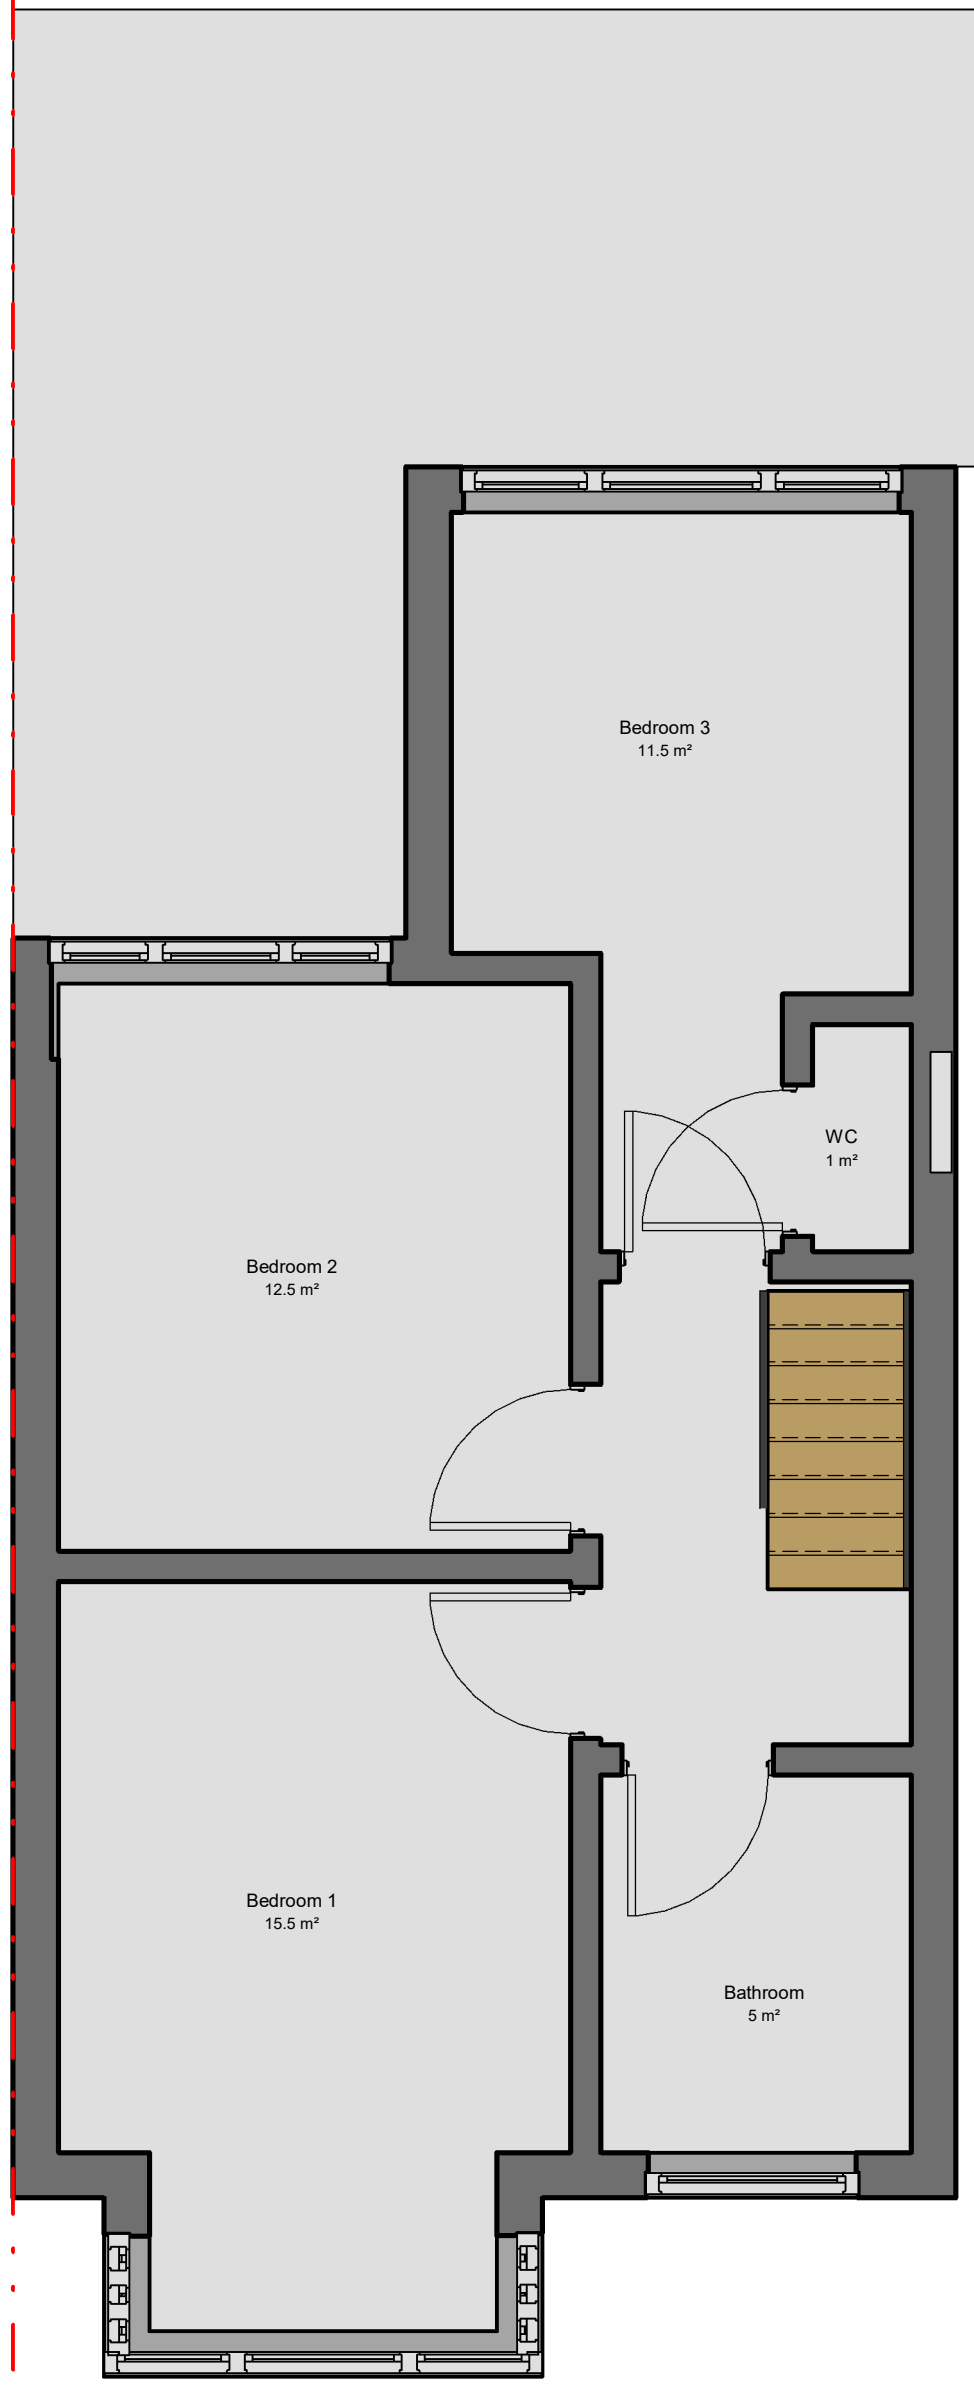


2 Existing First Level
1 : 50

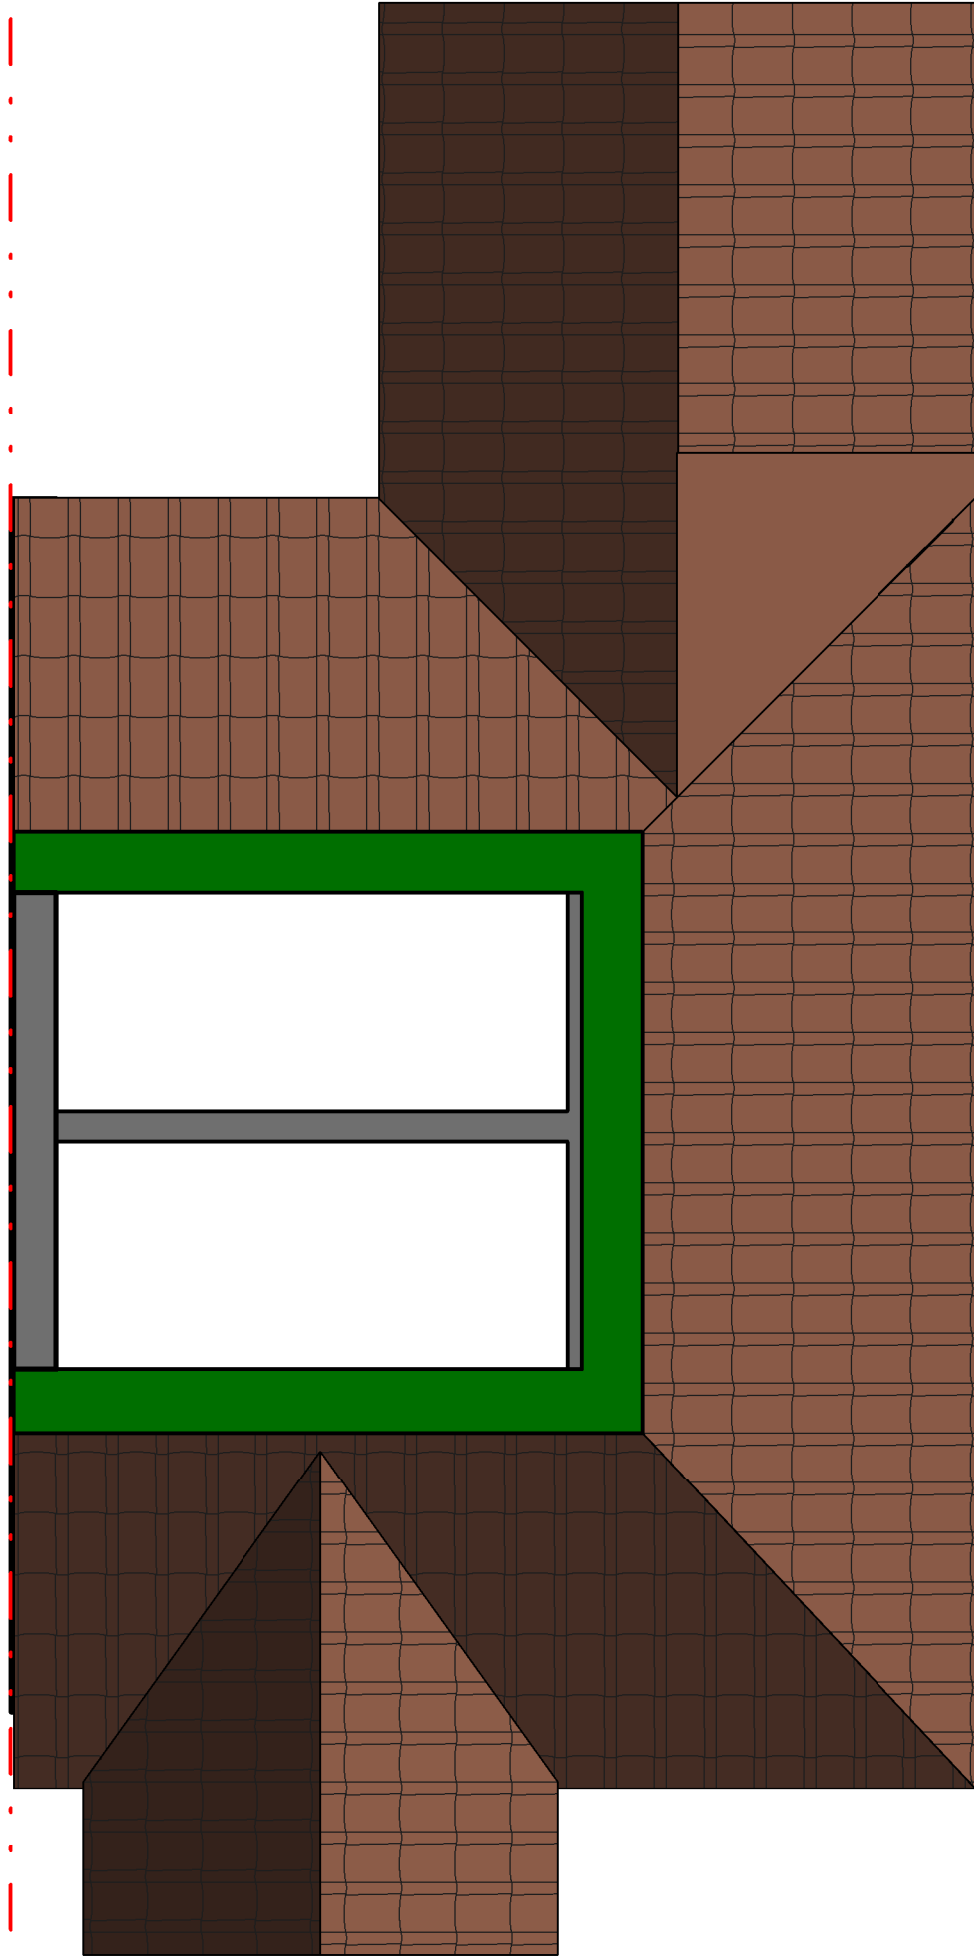


3 Existing Roof
1 : 50

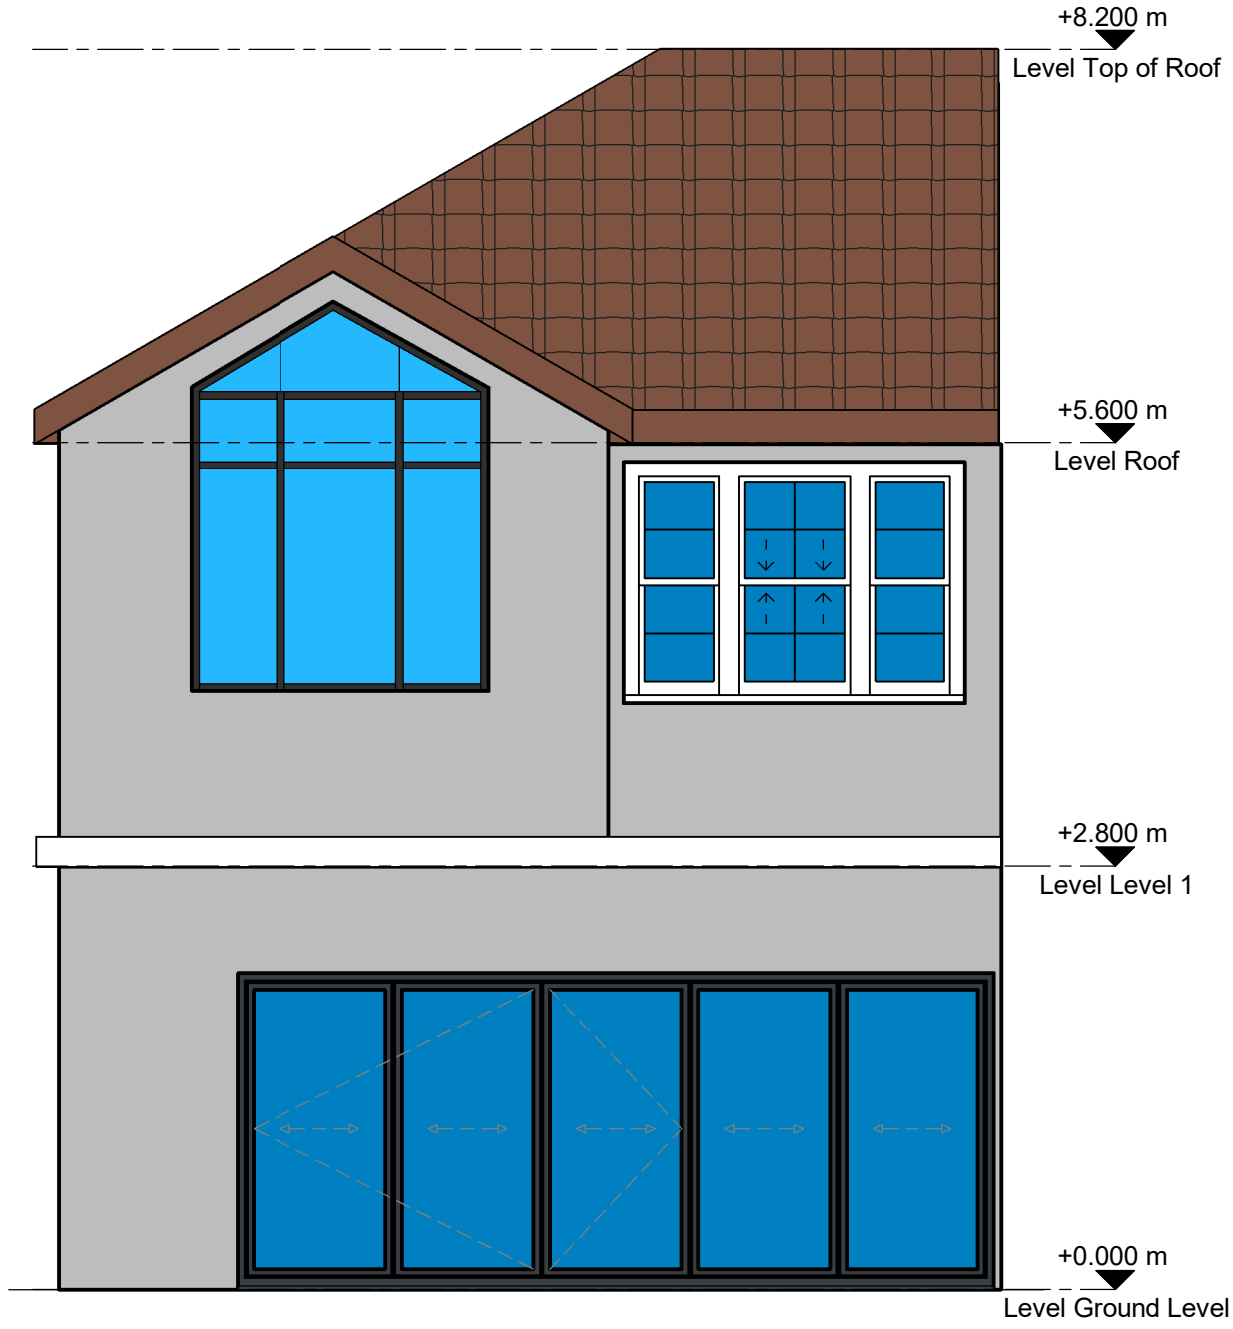

6 Rear Elevation of Existing Dwelling
1 : 50

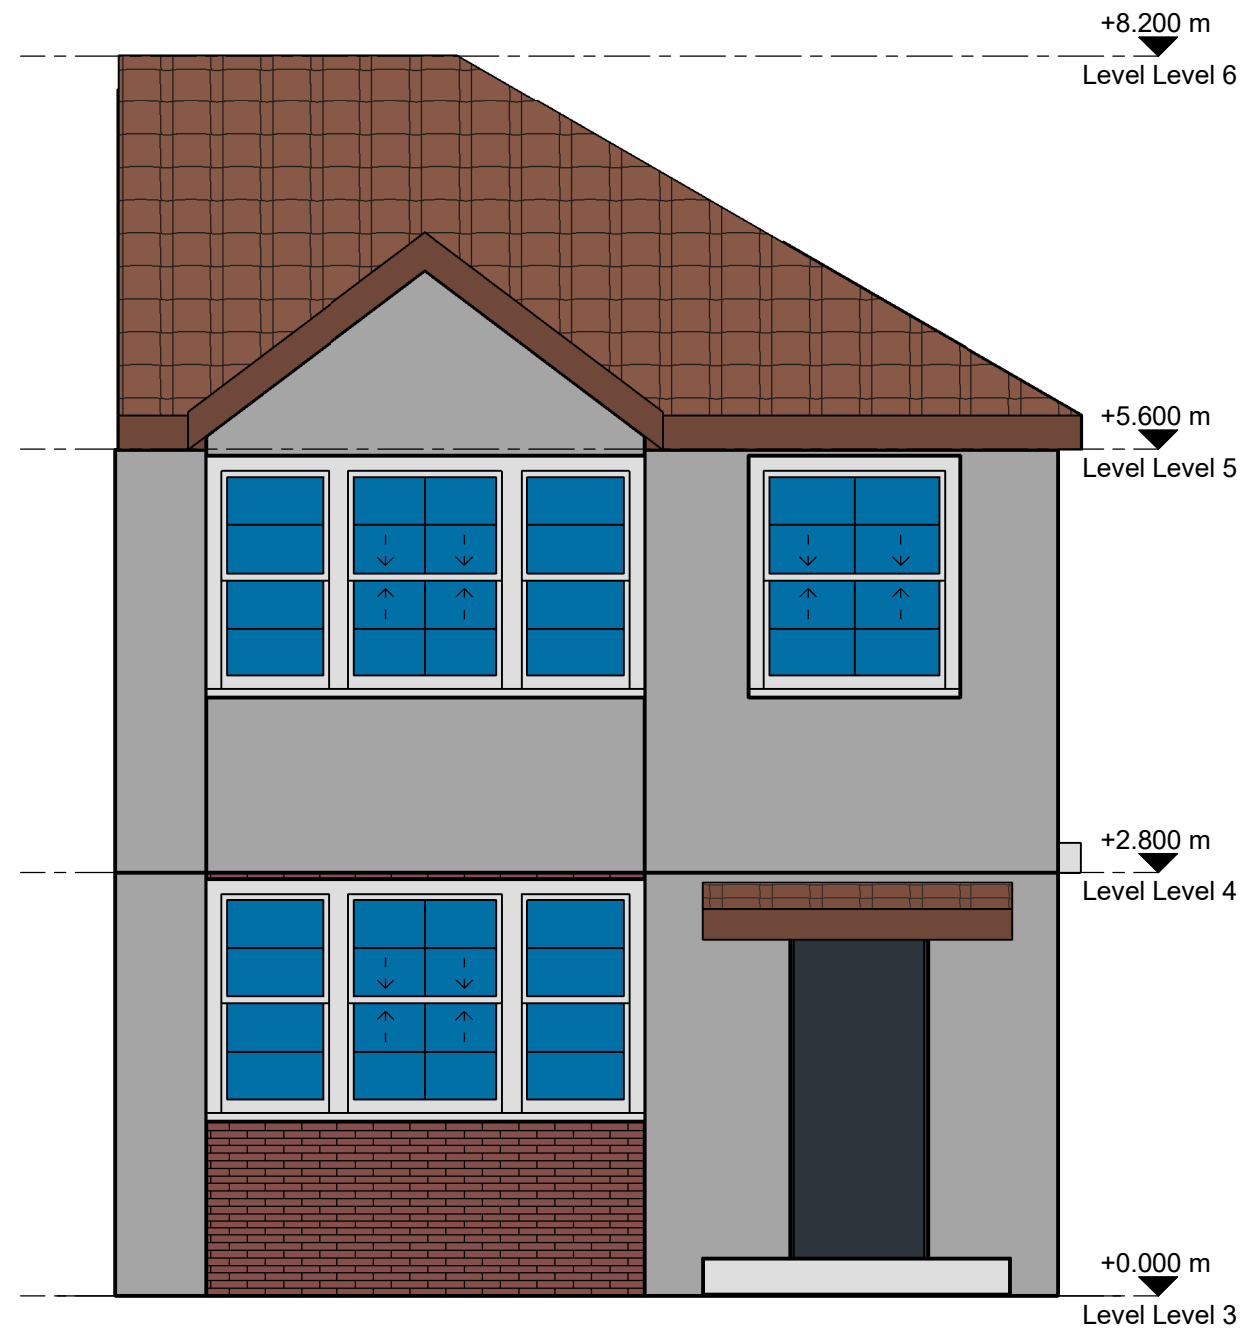

4 Front Elevation of Existing Dwelling
1 : 50

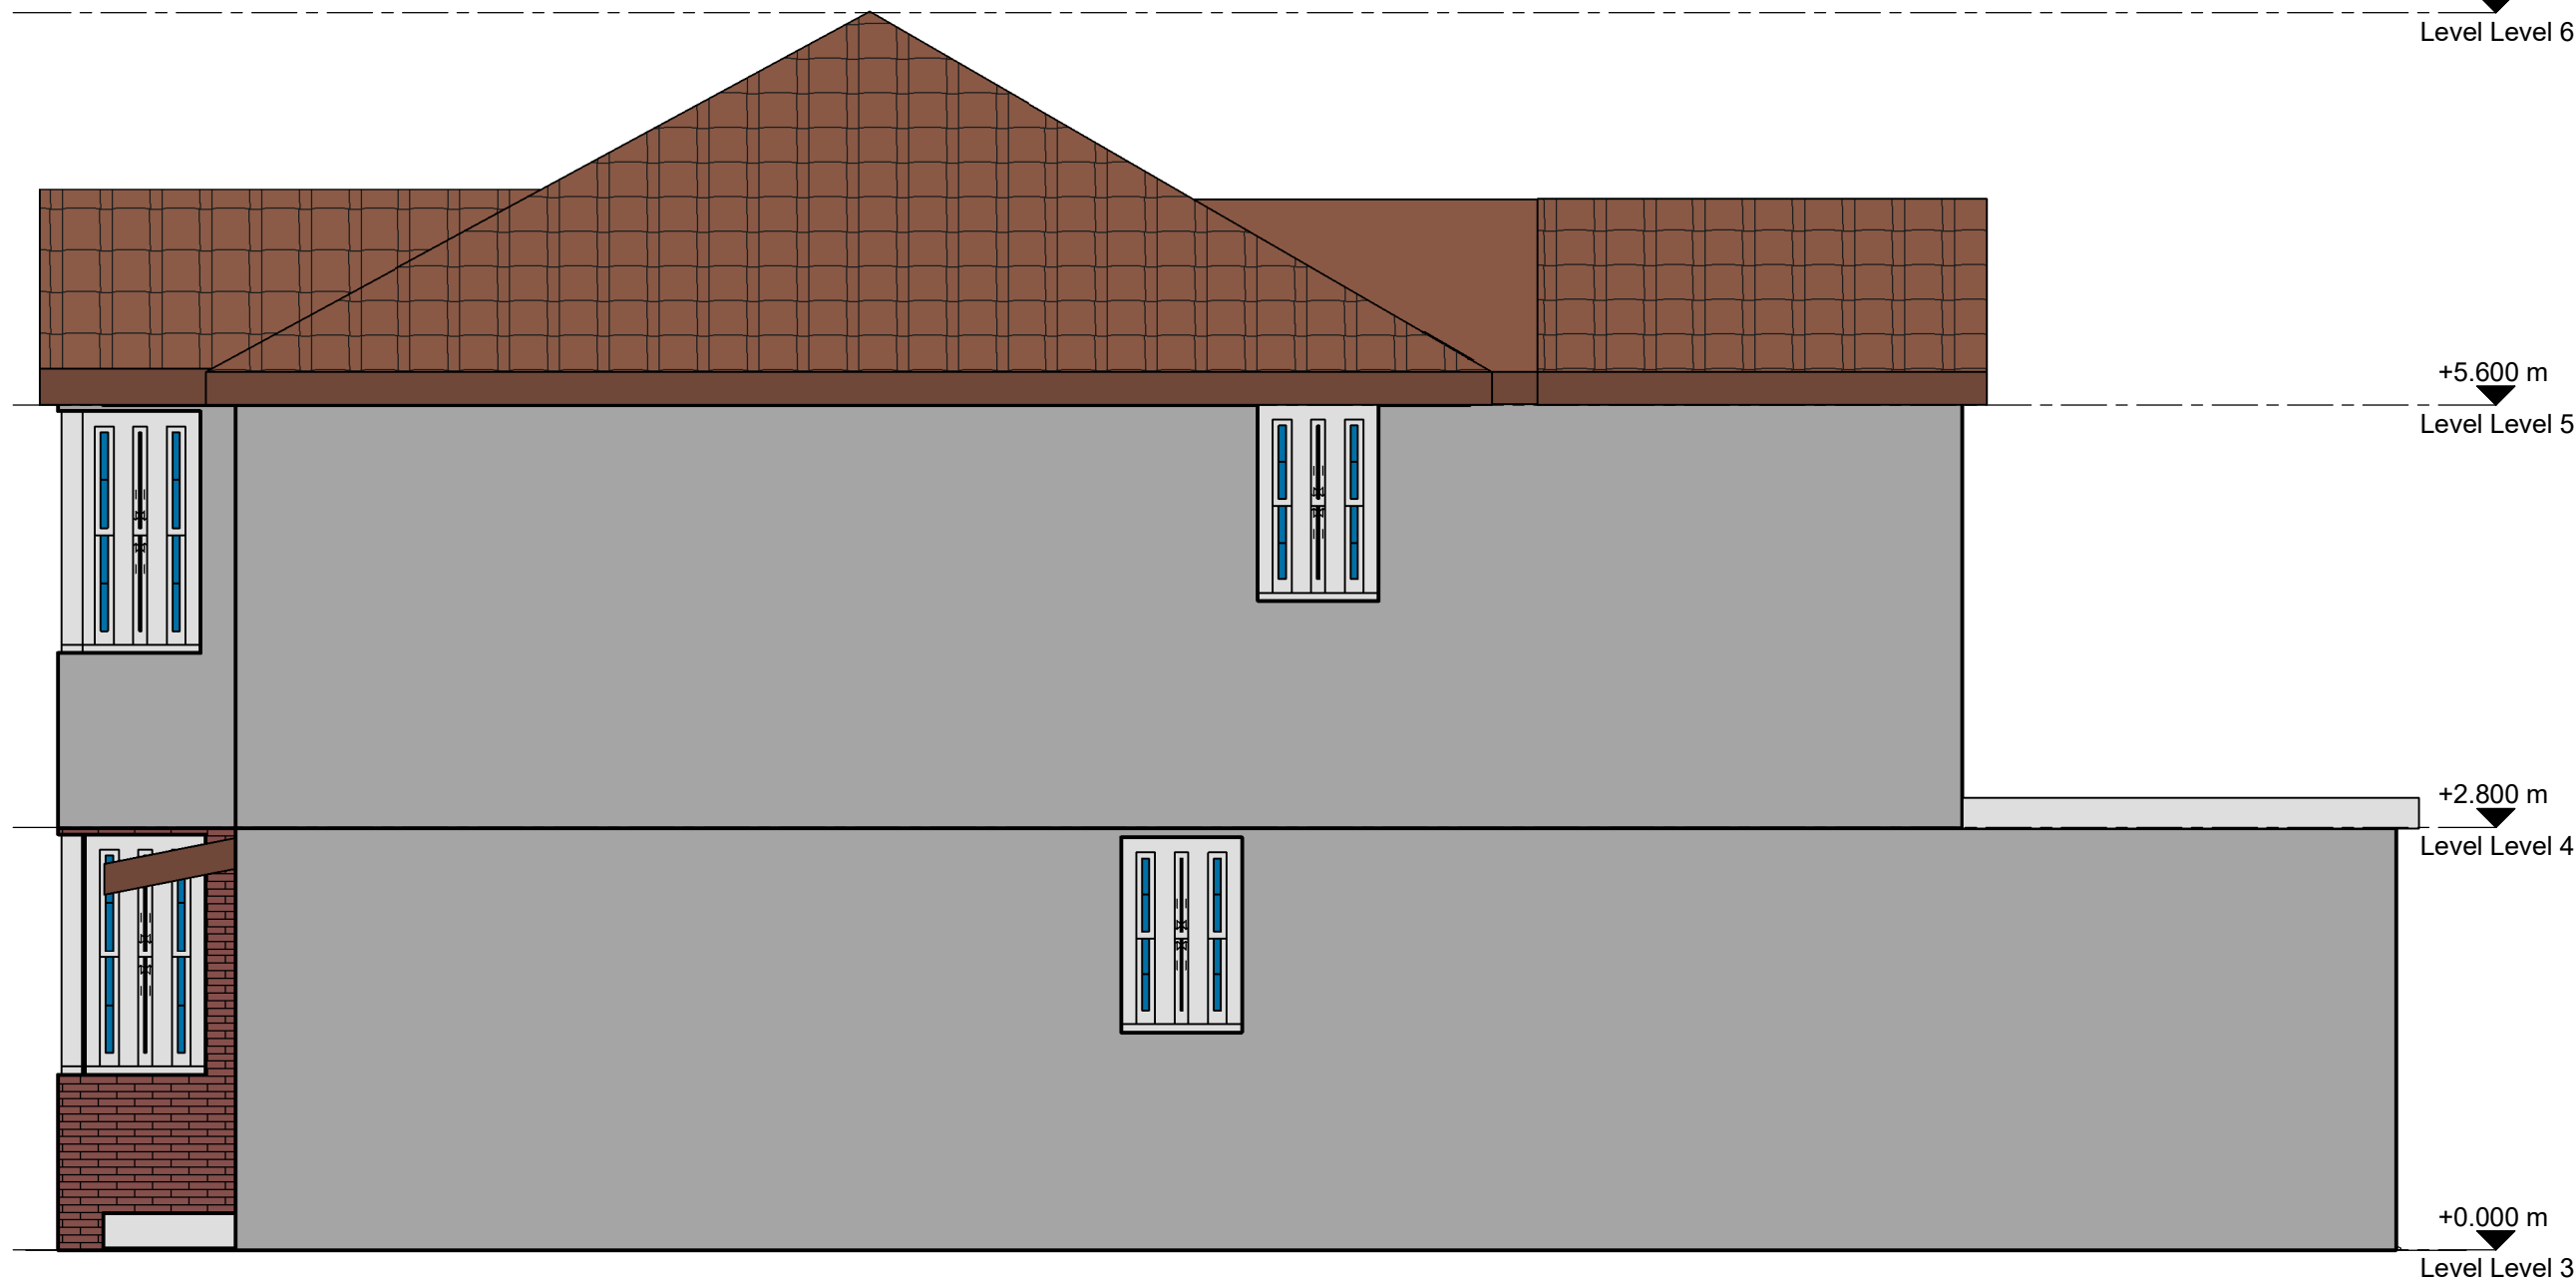

5 Side Elevation of Existing Dwelling 2
1 : 50

Notes:

Notes

REV	DESCRIPTION	BY	DATE
STATUS: FOR PLANNING			

Designer:

Abu Miah
Tel: 07412537829
Email: hassanmiah_93@hotmail.co.uk

CLIENT:

Anwar Miah

SITE:

50 Fairdale Gardens
Hayes
Middlesex
UB3 3JB

TITLE:

Existing Plan

SCALE AT A1: 1 : 50	DATE: 24.05.22	DRAWN: AM	CHECKED: AM
PROJECT NO: L100	DRAWING NO: A202	REVISION:	