



1 Existing Ground Level
1 : 100


2 Existing First Floor
1 : 100

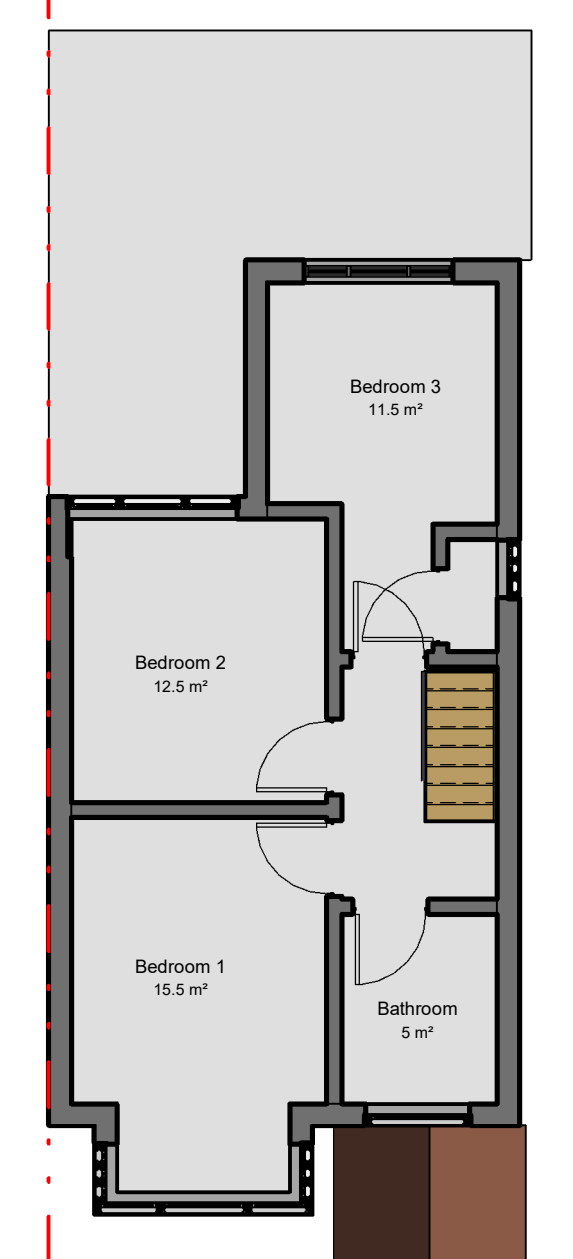


3 3D View of Existing Dwelling

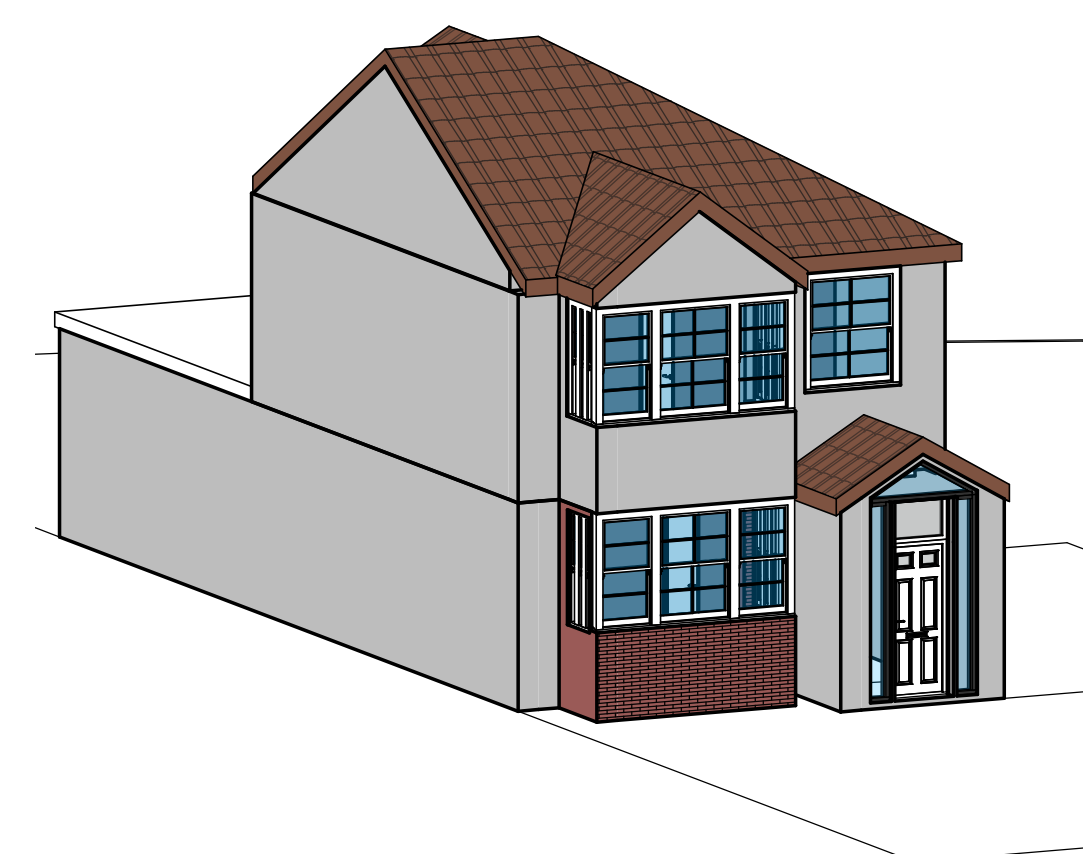


4 3D View of Existing Dwelling 2

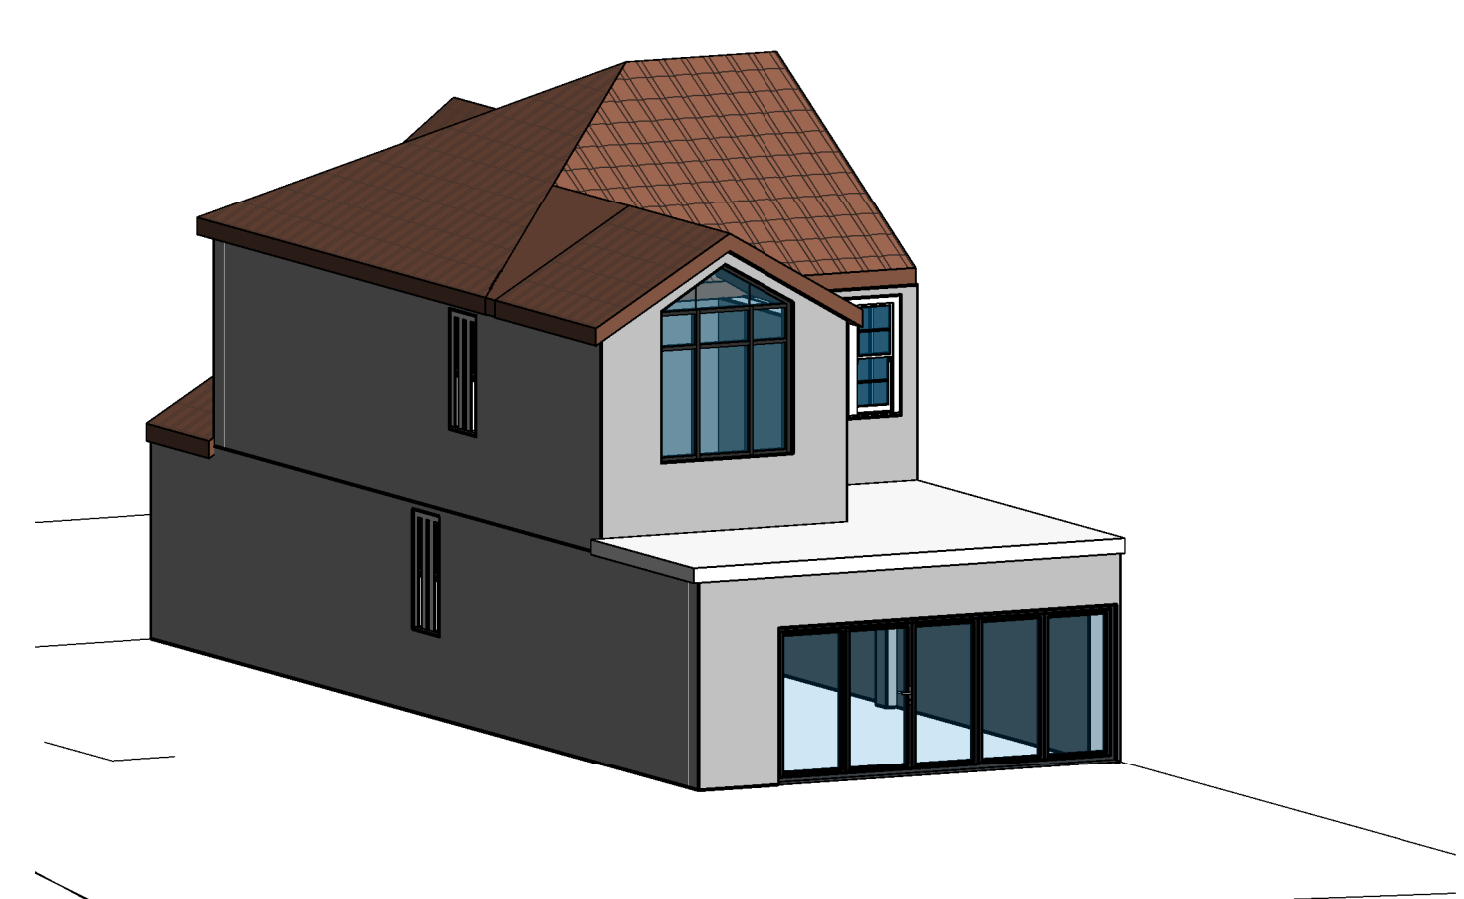


5 Existing Front Elevation
1 : 50

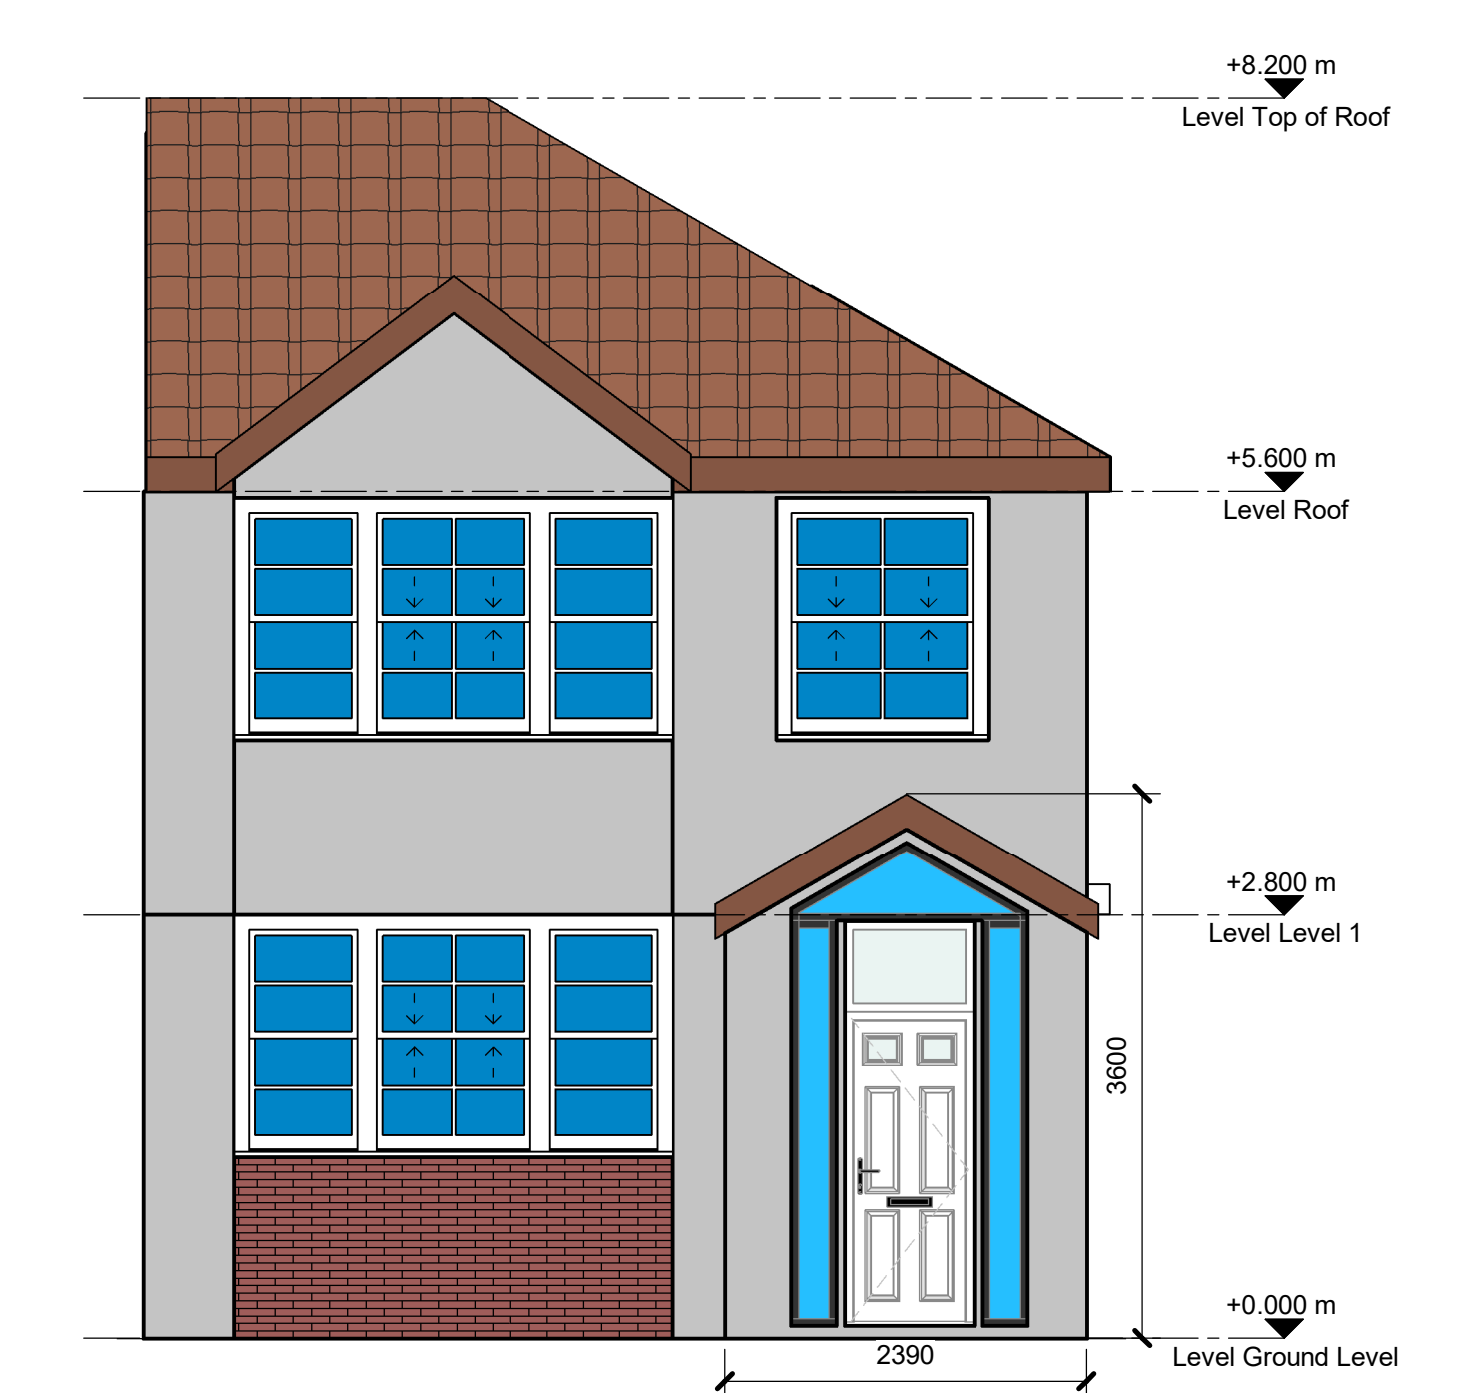

6 Existing Rear Elevation
1 : 50

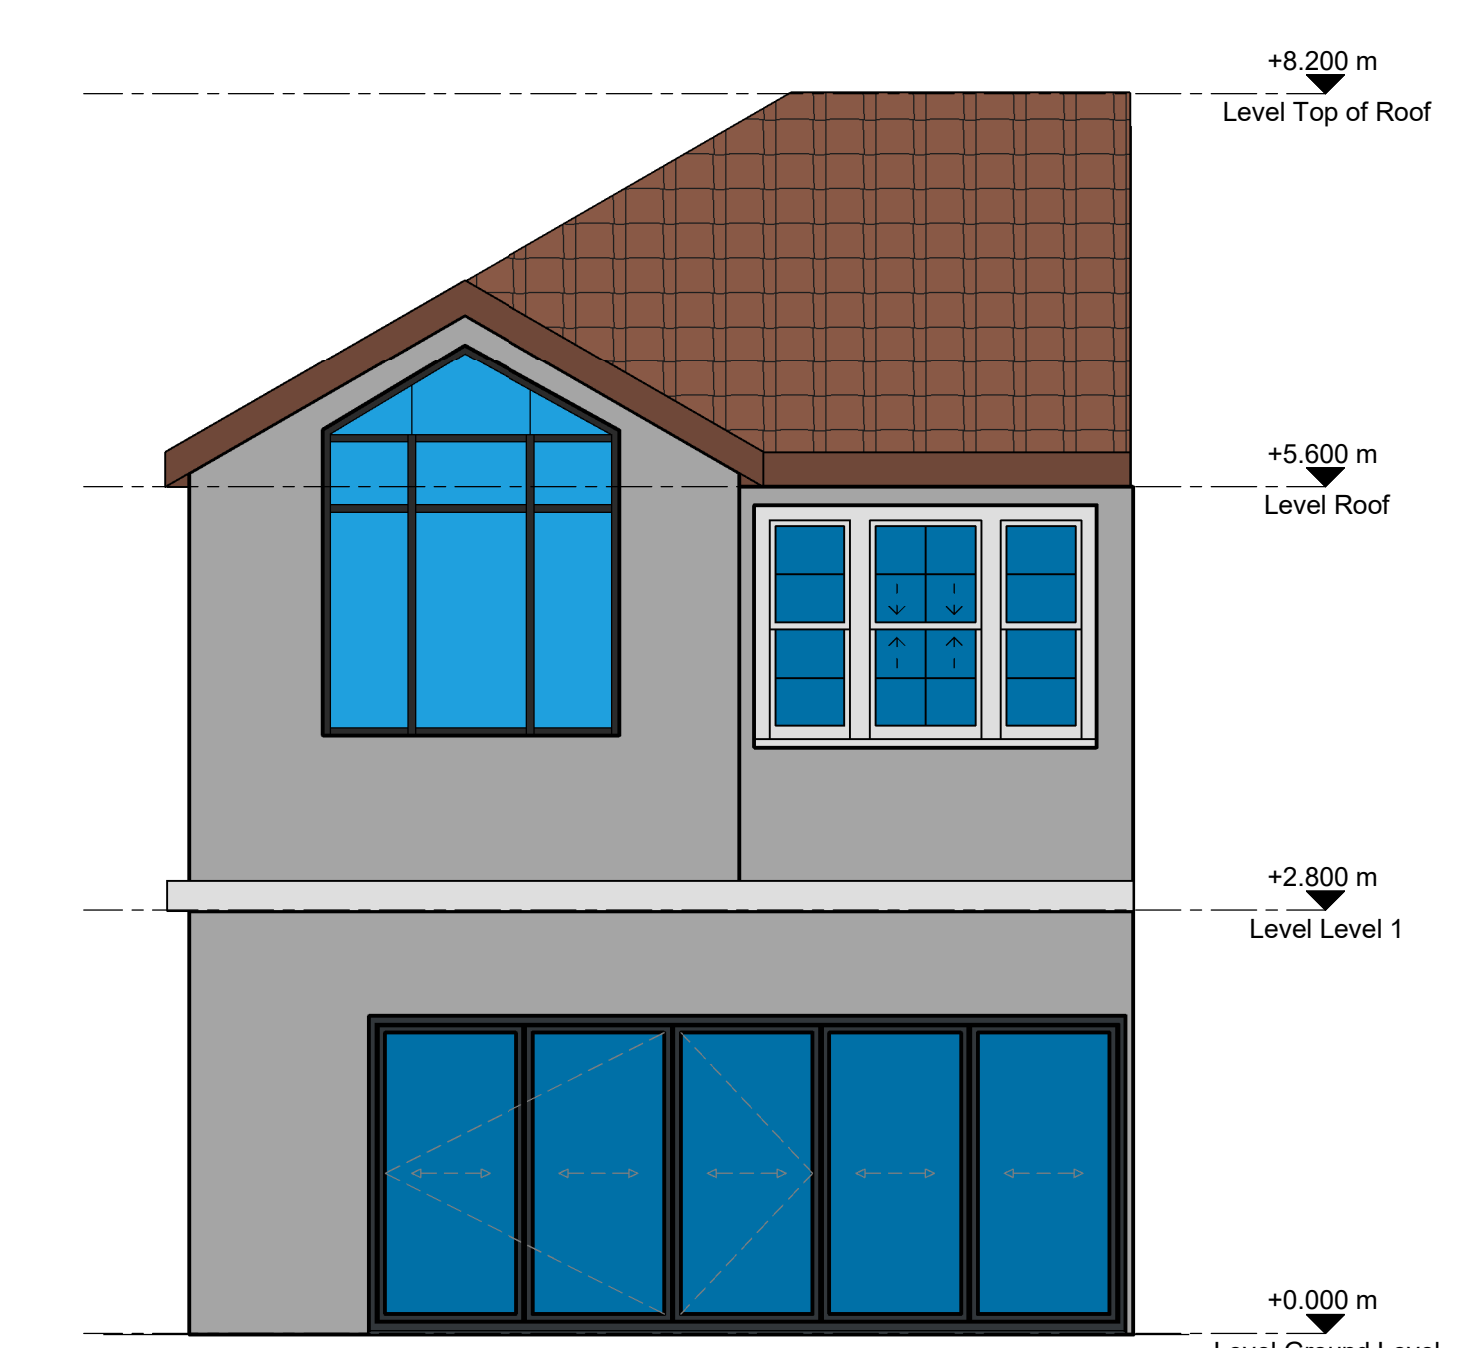

7 Existing Side Elevation
1 : 50

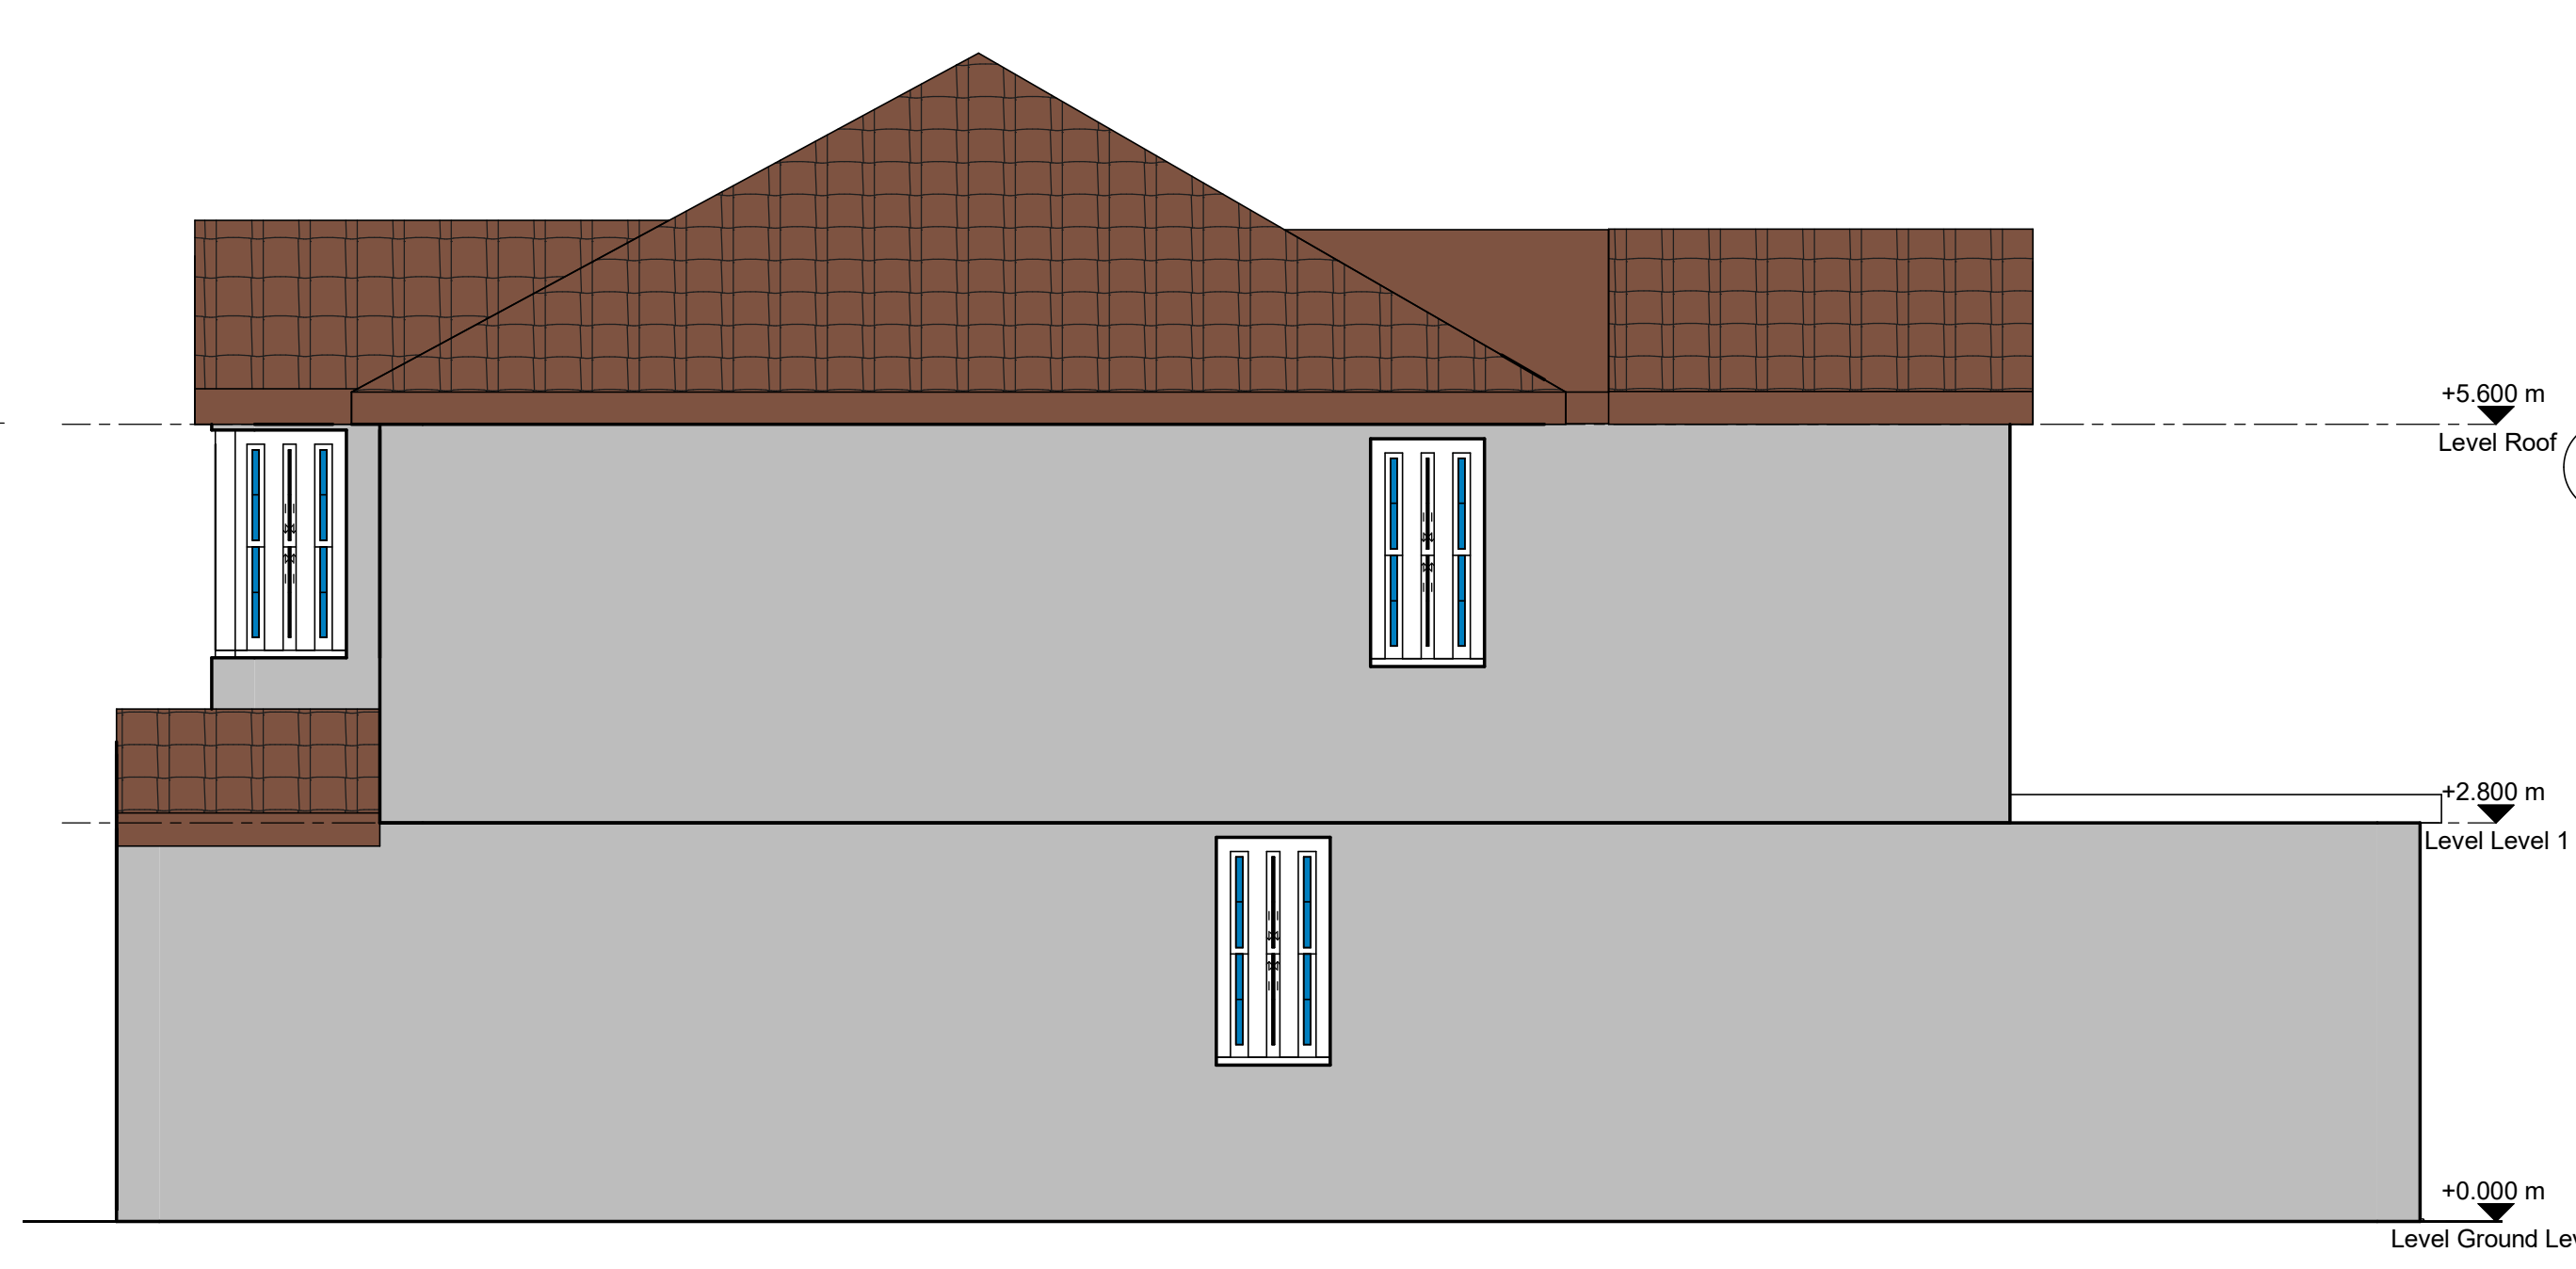

Notes:

Notes

REVDESCRIPTIONBYDATE

STATUS:FOR PLANNING

Designer:

Abu Miah
Tel: 07412537829
Email: hassanmiah_93@hotmail.co.uk

CLIENT:

Anwar Miah

SITE:

50 Fairdale Gardens
Hayes
Middlesex
UB3 3JB

TITLE:

Existing Plan

SCALE: A1:As indicated

DATE:25.01.23

DRAWN:AM

CHECKED:AM

PROJECT NO: L100

DRAWING NO: A102

REVISION: