




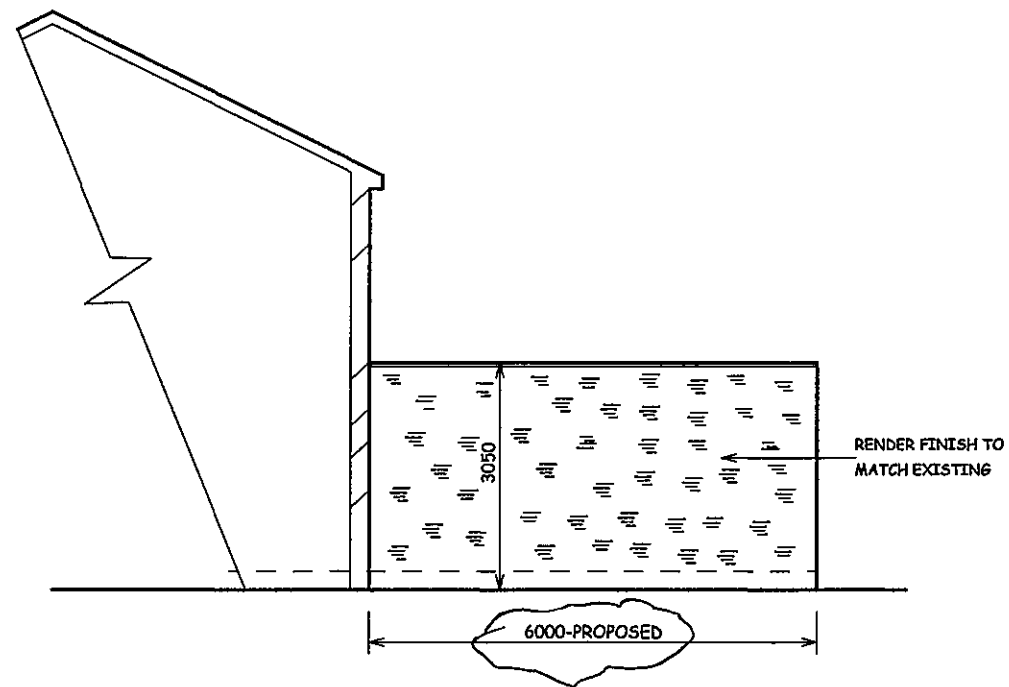

PROPOSED OPPOSITE FLANK
WALL ELEVATION

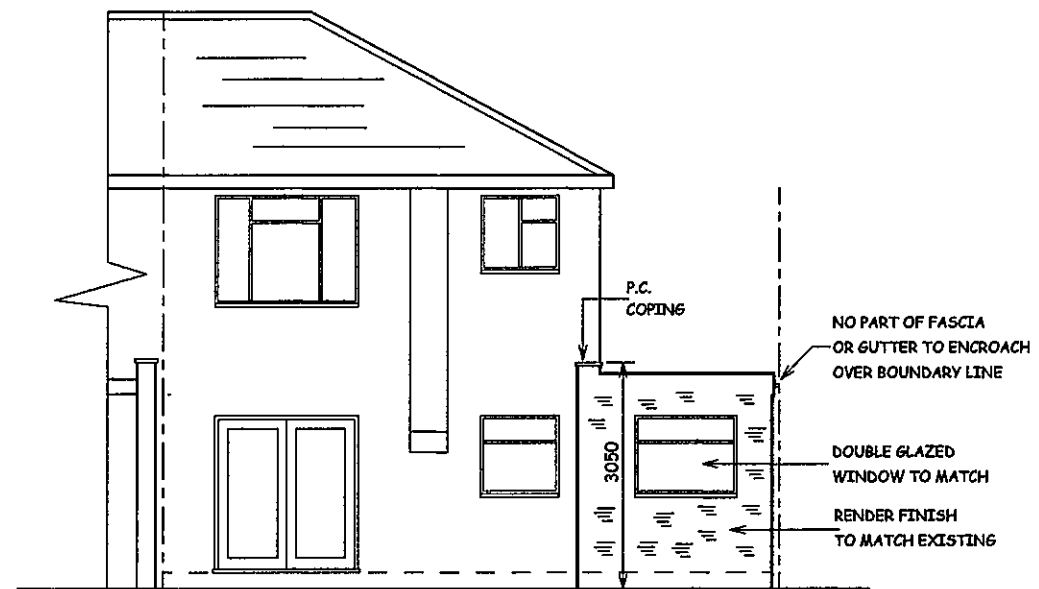

PROPOSED REAR ELEVATION

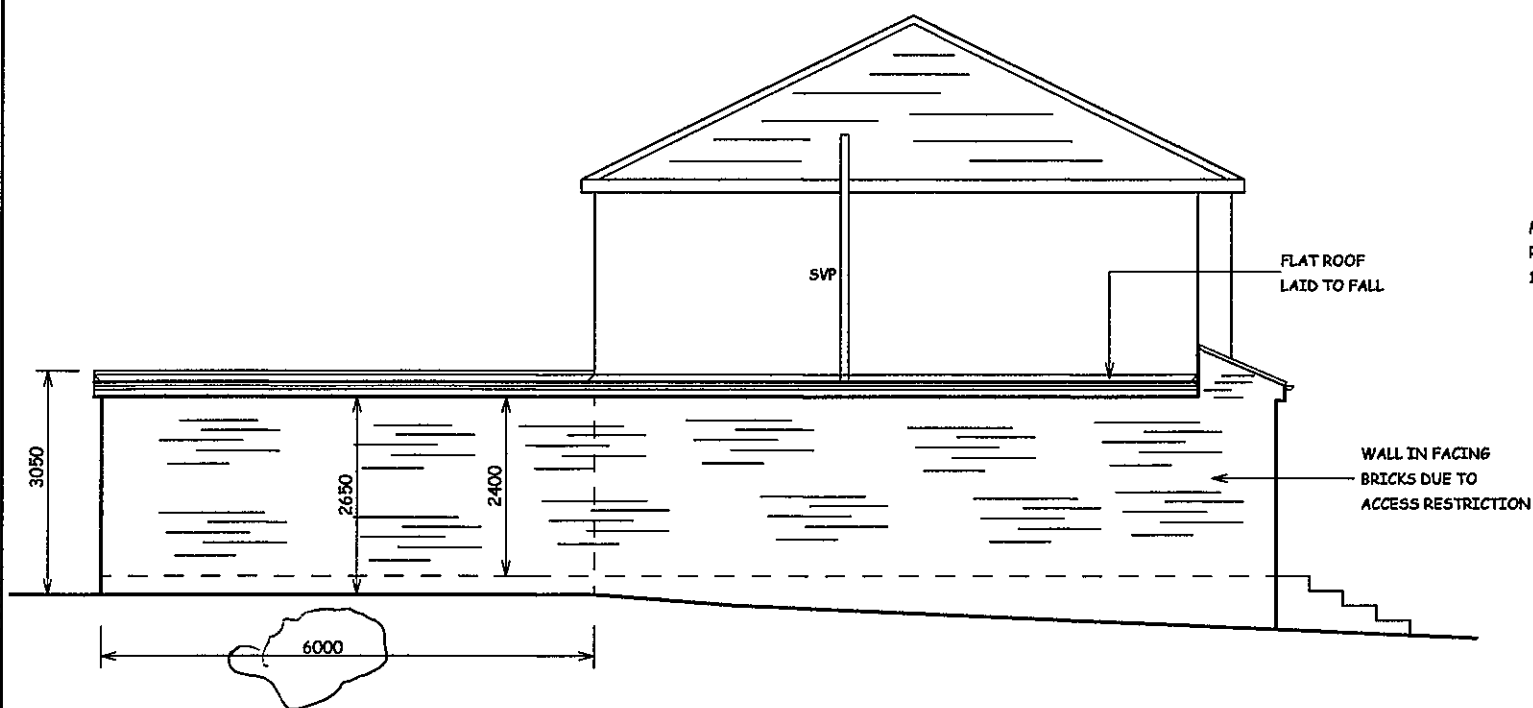


PROPOSED FLANK WALL ELEVATION

MARLEY WESSEX OR SIMILAR
ROOF TILES TO SUIT APPROX.
13 DEGREE PITCH ROOF

DOUBLE GLAZED
WINDOW TO MATCH
FACING BRICKWORK
TO MATCH EXISTING
RENDER FINISH TO
MATCH EXISTING



PROPOSED FRONT ELEVATION

 

SCALE BAR

NOTES :
ALL DIMENSIONS MUST BE CHECKED ON SITE
AND NOT SCALED FROM THIS DRAWING

DATE	REVISION
AUG/24	PROPOSED FLANK WALL AND OPPOSITE FLANK WALL ELEVATIONS AMENDED TO SHOW CORRECT DEPTH(6000mm) OF EXTENSION

COPYRIGHT:

R.P.ARCHITECTURAL SERVICES
39A,NORWICH ROAD
NORTHWOOD
MIDDLESEX
HA6 1ND

Tel: 07753 659794

CLIENT:

JOB TITLE:

17 ROCHESTER ROAD
NORTHWOOD
HA6 1NJ

DRAWING TITLE:

PROPOSED ELEVATIONS

SCALE : 1:100

DATE:JULY/2024

DRAWN: RPA

DRG. NO.

RPA/17/RR/304

REV.

A