

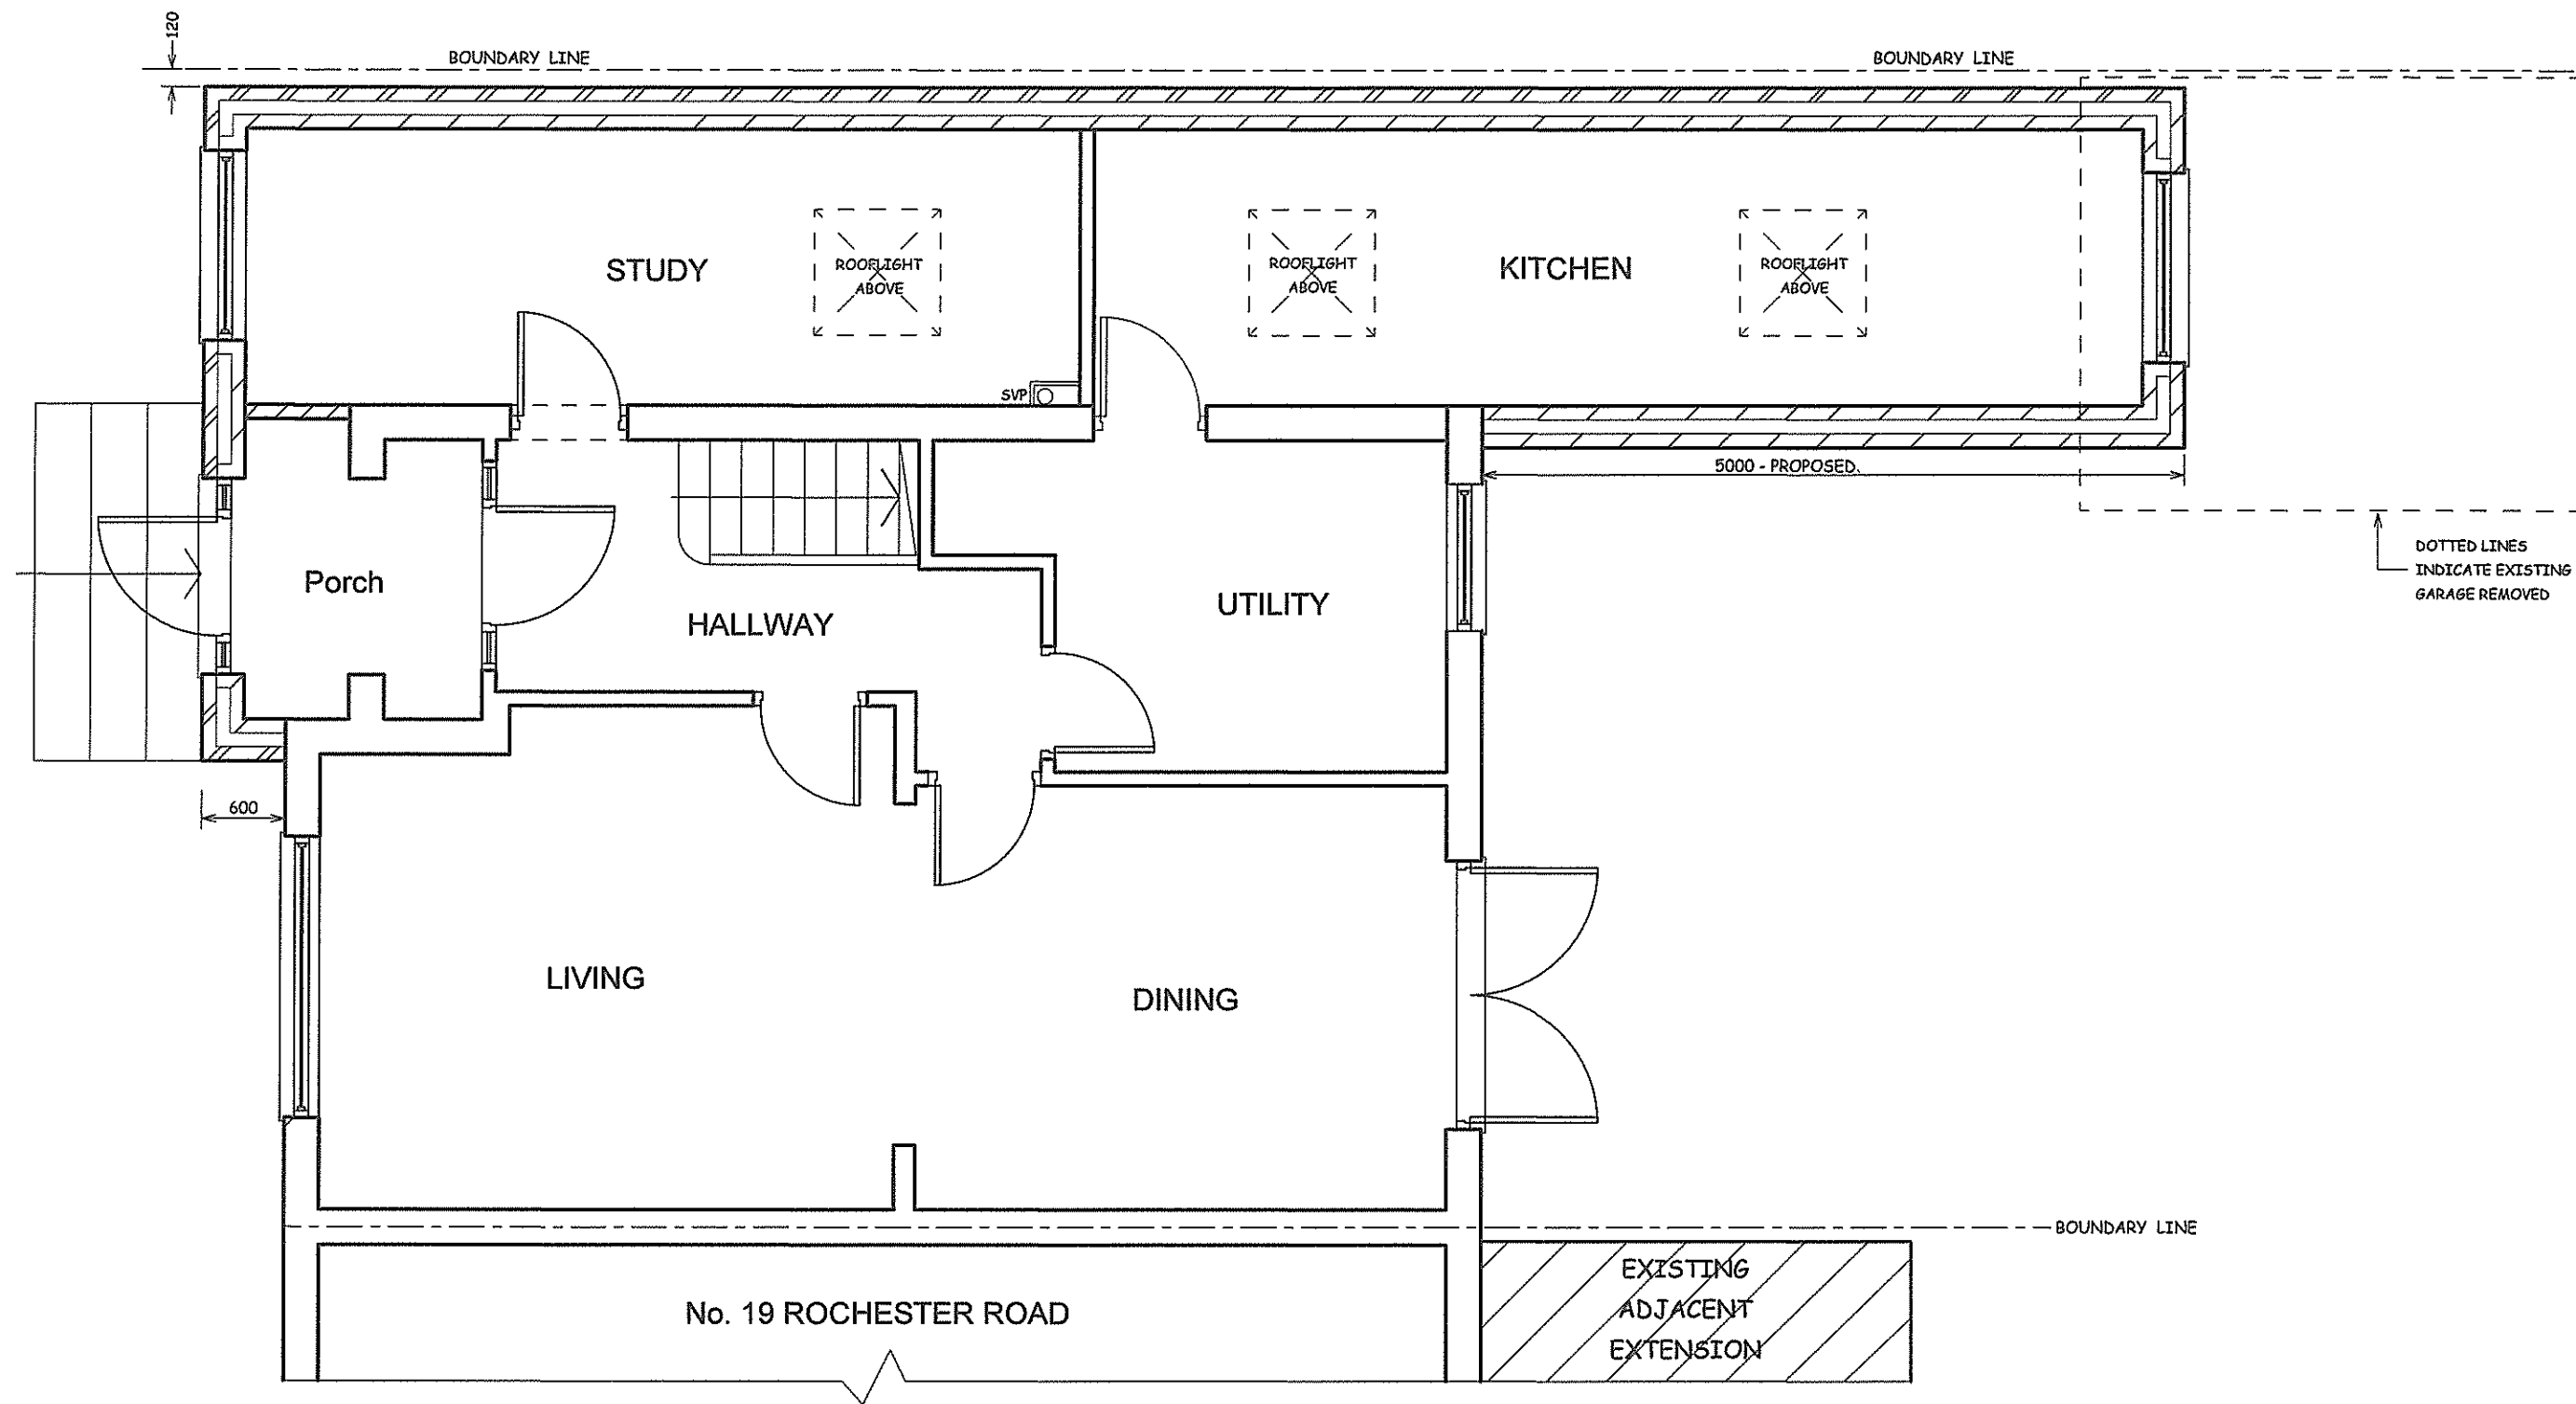



NOTES:			COPYRIGHT:	JOB TITLE	DRAWING TITLE	SCALE: 1:50	<table><tr><td>DRAWING NO.</td><td>REV.</td></tr><tr><td>RPA/17/RR/302</td><td>A</td></tr></table>		DRAWING NO.	REV.	RPA/17/RR/302	A
DRAWING NO.	REV.											
RPA/17/RR/302	A											
ALL DIMENSIONS MUST BE CHECKED ON SITE AND NOT SCALED FROM THIS DRAWING AND ANY DISCREPANCY VERIFIED			R.P.ARCHITECTURAL SERVICES 39A,NORWICH ROAD NORTHWOOD HA6 1ND Tel: 07753 659794	17 ROCHESTER ROAD NORTHWOOD HA6 1NJ	PROPOSED GROUND FLOOR PLAN	DATE:JULY/2024						
						DRAWN:RP						
REVISION 'A'	SEPT/24	DEPTH OF PROPOSED EXTENSION REDUCED TO 5000mm										

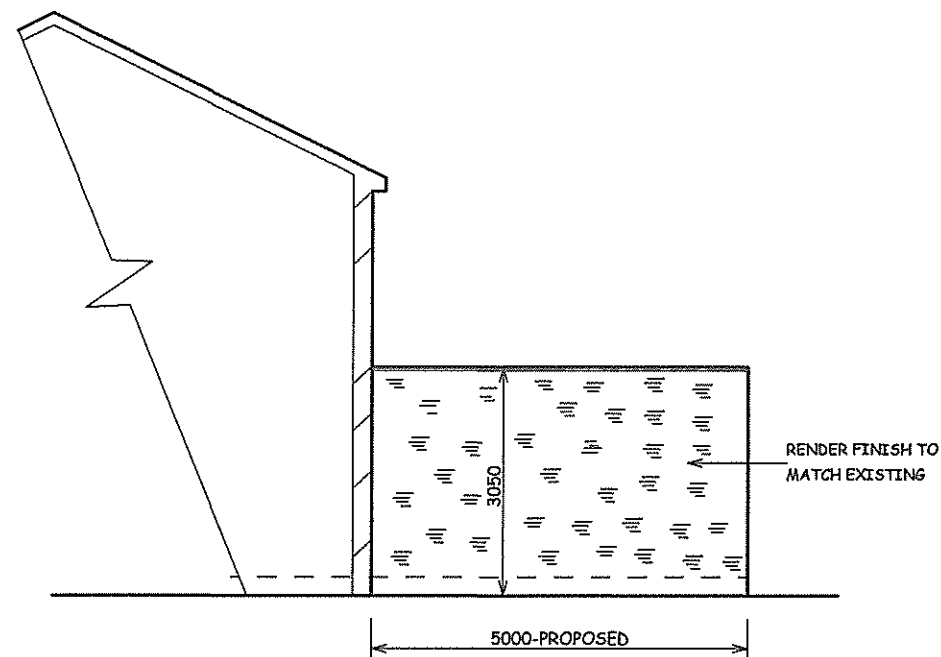

PROPOSED OPPOSITE FLANK
WALL ELEVATION

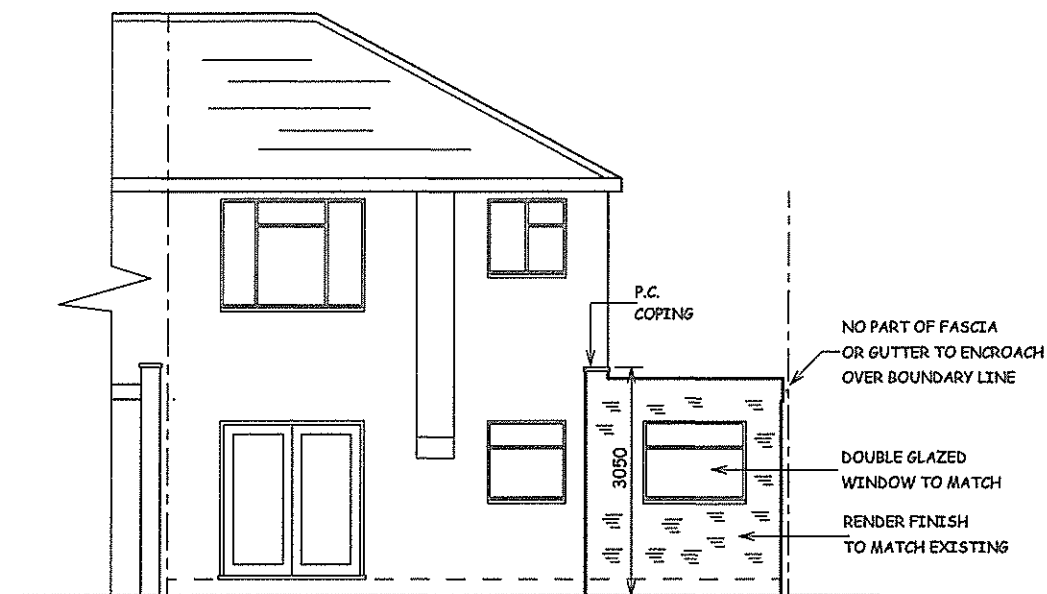

PROPOSED REAR ELEVATION

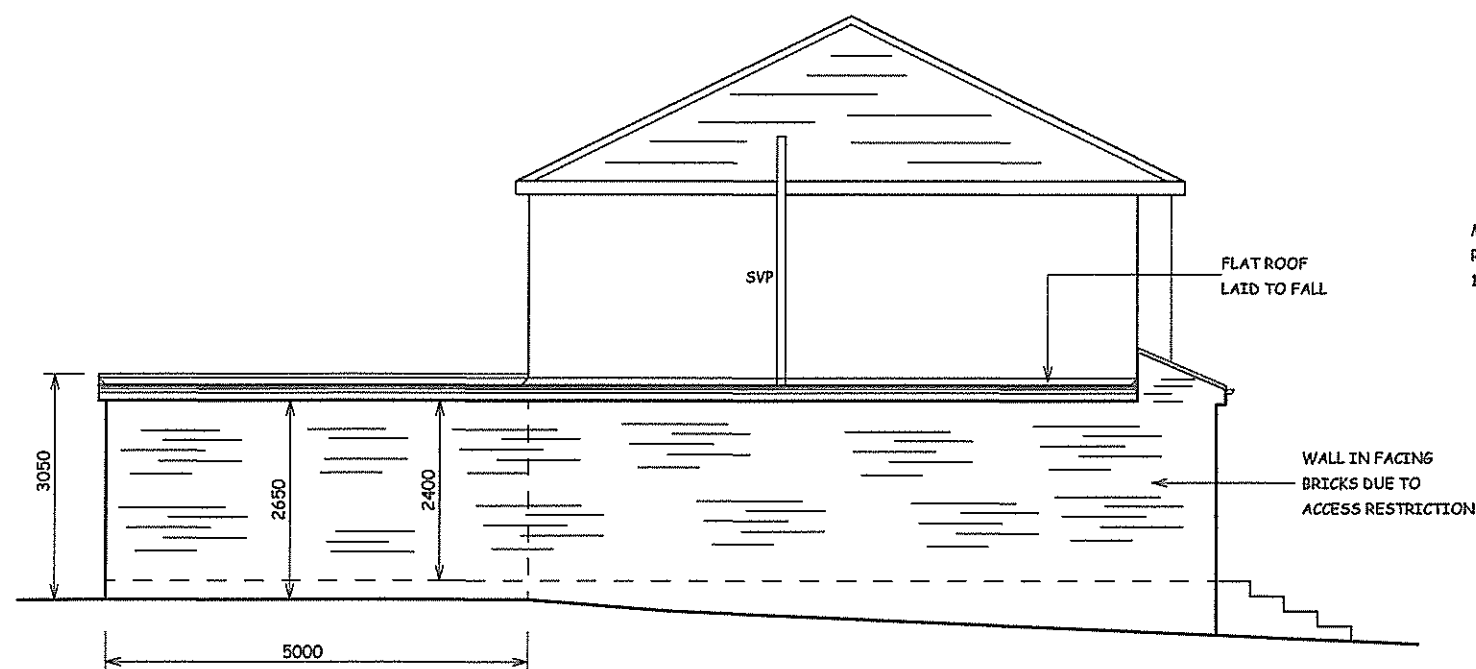


PROPOSED FLANK WALL ELEVATION

MARLEY WESSEX OR SIMILAR
ROOF TILES TO SUIT APPROX.
13 DEGREE PITCH ROOF

DOUBLE GLAZED
WINDOW TO MATCH
FACING BRICKWORK
TO MATCH EXISTING
RENDER FINISH TO
MATCH EXISTING



PROPOSED FRONT ELEVATION

 

SCALE BAR

NOTES :
ALL DIMENSIONS MUST BE CHECKED ON SITE
AND NOT SCALED FROM THIS DRAWING

B	SEPT/24	PROPOSED FLANK WALL AND OPPOSITE FLANK WALL ELEVATIONS AMENDED TO SHOW EXTENSION DEPTH REDUCED TO 5000mm
A	AUG/24	PROPOSED FLANK WALL AND OPPOSITE FLANK WALL ELEVATIONS AMENDED TO SHOW CORRECT DEPTH(6000mm) OF EXTENSION
DATE		REVISION

COPYRIGHT:

R.P.ARCHITECTURAL SERVICES
39A,NORWICH ROAD
NORTHWOOD
MIDDLESEX
HA6 1ND

Tel: 07753 659794

CLIENT:

JOB TITLE:

17 ROCHESTER ROAD
NORTHWOOD
HA6 1NJ

DRAWING TITLE:

PROPOSED ELEVATIONS

SCALE : 1:100

DATE:JULY/2024

DRAWN: RPA

DRG. NO.
RPA/17/RR/304

REV.
B