

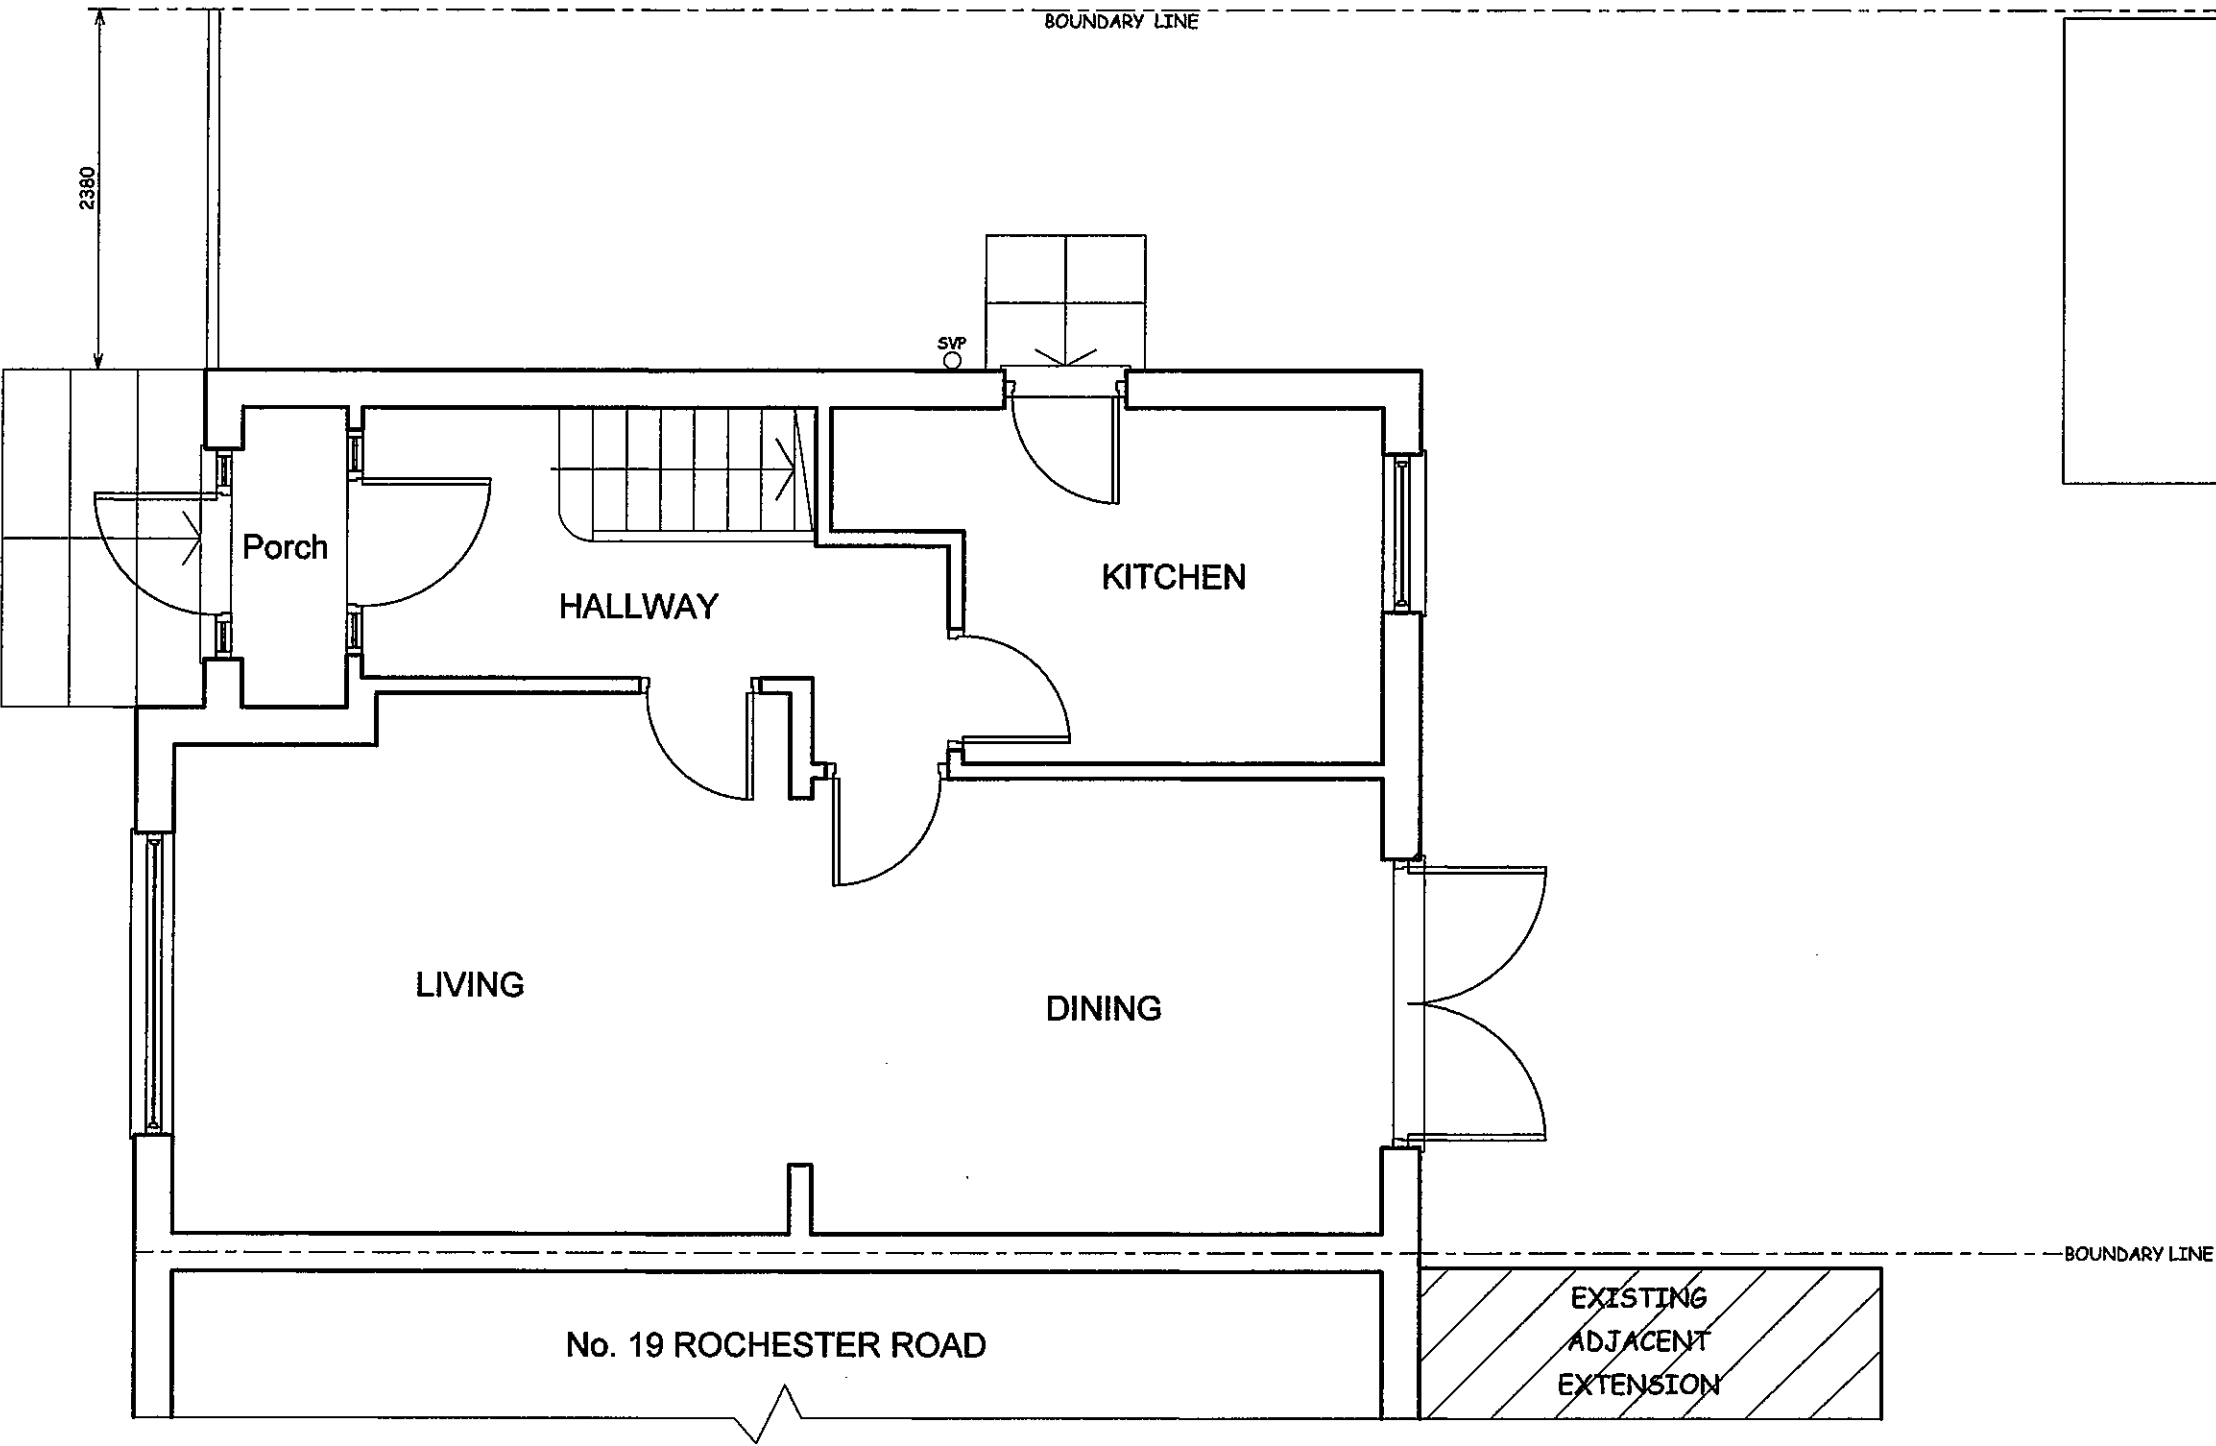



NOTES:	COPYRIGHT:	JOB TITLE	DRAWING TITLE	SCALE: 1:50	<table><tr><th>DRAWING NO.</th><th>REV.</th></tr><tr><td>RPA/17/RR/301</td><td></td></tr></table>		DRAWING NO.	REV.	RPA/17/RR/301	
DRAWING NO.	REV.									
RPA/17/RR/301										
ALL DIMENSIONS MUST BE CHECKED ON SITE AND NOT SCALED FROM THIS DRAWING AND ANY DISCREPANCY VERIFIED	R.P.ARCHITECTURAL SERVICES 39A,NORWICH ROAD NORTHWOOD HA6 1ND Tel: 07753 659794	17 ROCHESTER ROAD NORTHWOOD HA6 1NJ	EXISTING GROUND FLOOR PLAN	DATE:JULY/2024						
				DRAWN:RP						

 

NOTES:	COPYRIGHT:	JOB TITLE	DRAWING TITLE	SCALE: 1:50	DRAWING NO.		REV.
ALL DIMENSIONS MUST BE CHECKED ON SITE AND NOT SCALED FROM THIS DRAWING AND ANY DISCREPANCY VERIFIED	R.P.ARCHITECTURAL SERVICES 39A,NORWICH ROAD NORTHWOOD HA6 1ND Tel: 07753 659794	17 ROCHESTER ROAD NORTHWOOD HA6 1NJ	PROPOSED GROUND FLOOR PLAN	DATE:JULY/2024	RPA/17/RR/302		
				DRAWN:RP			

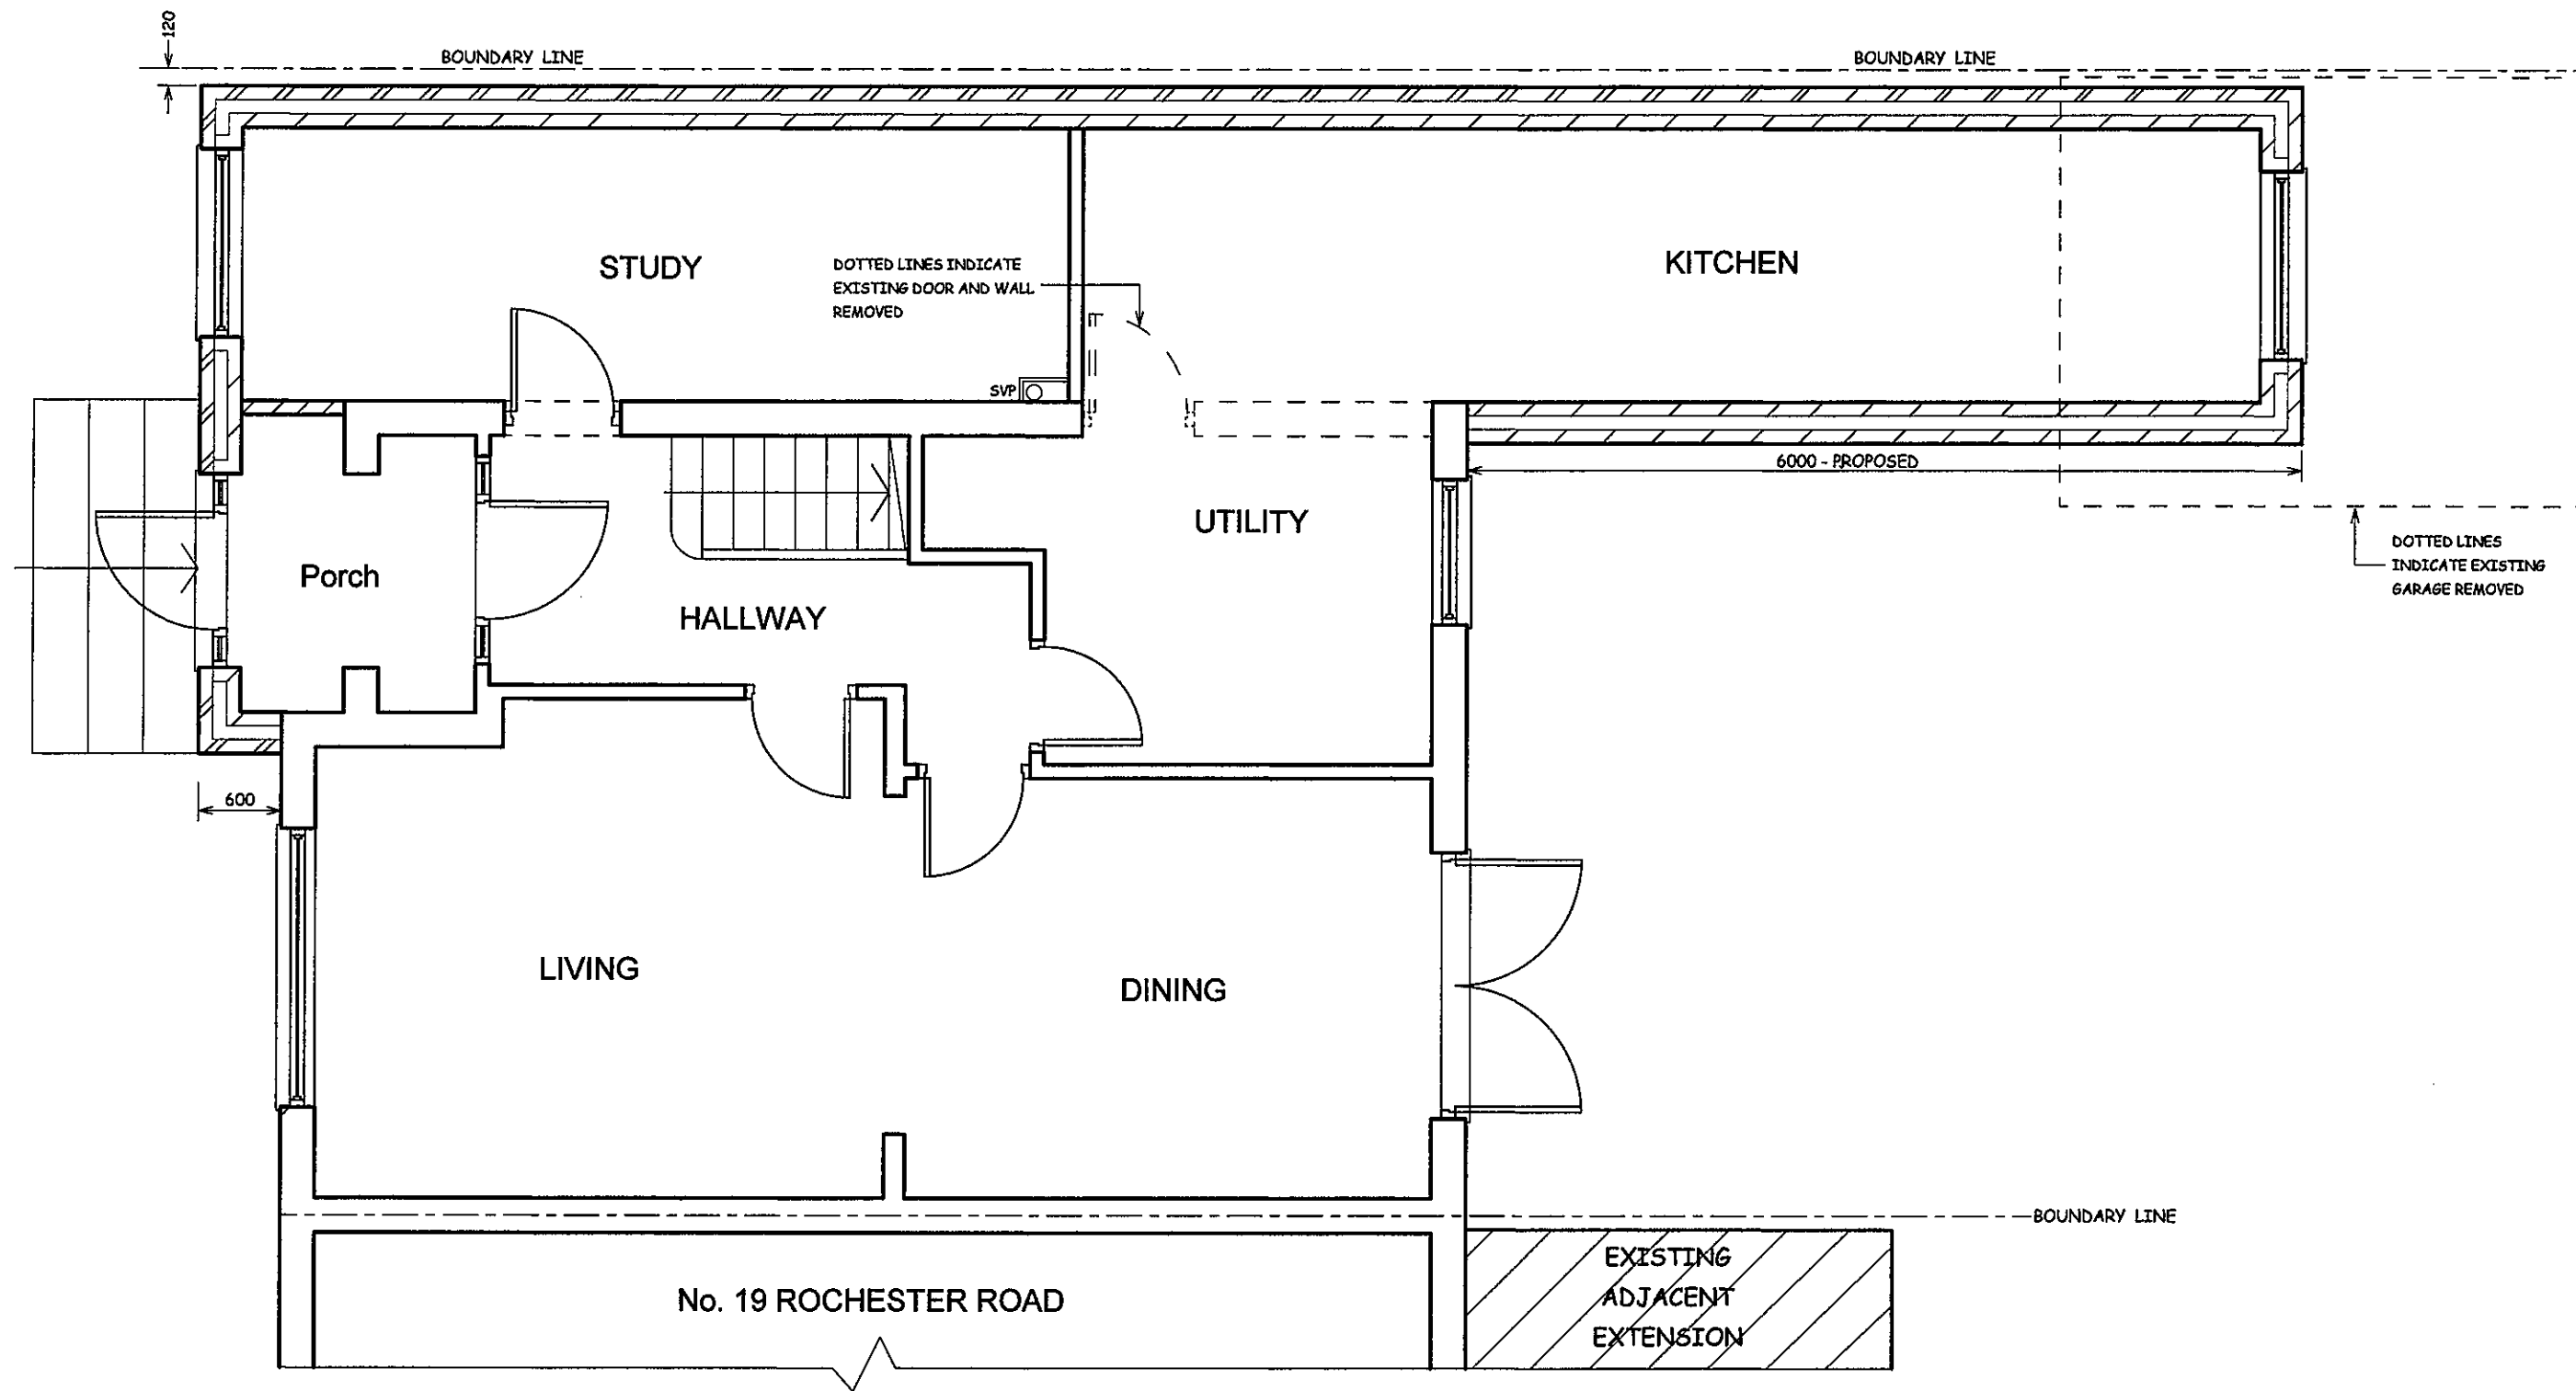


EXISTING REAR ELEVATION

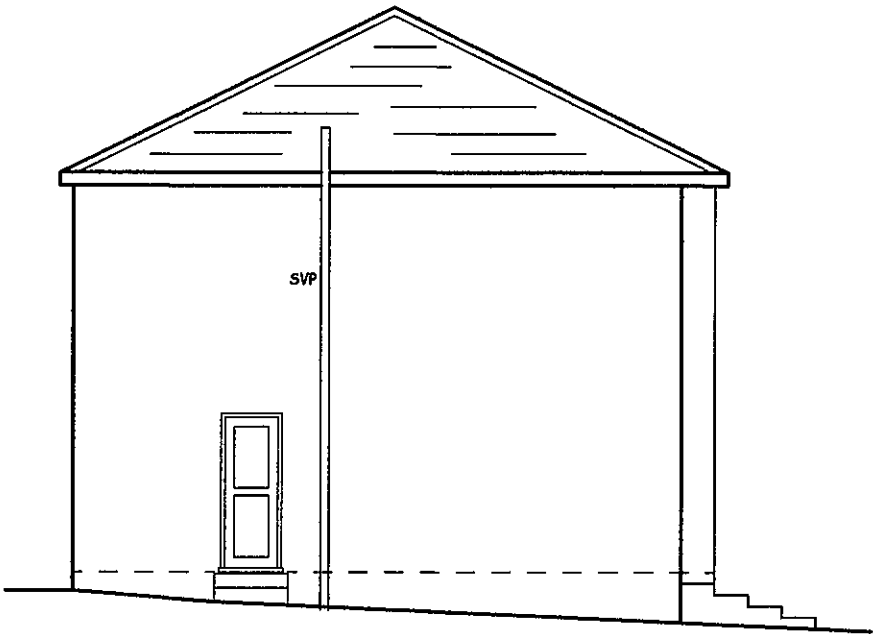

EXISTING FLANK WALL ELEVATION



EXISTING FRONT ELEVATION

 

SCALE BAR

NOTES :
ALL DIMENSIONS MUST BE CHECKED ON SITE
AND NOT SCALED FROM THIS DRAWING

A		
DATE	REVISION	

COPYRIGHT:

R.P.ARCHITECTURAL SERVICES
39A,NORWICH ROAD
NORTHWOOD
MIDDLESEX
HA6 1ND

Tel: 07753 659794

CLIENT:

JOB TITLE:

17 ROCHESTER ROAD
NORTHWOOD
HA6 1NJ

DRAWING TITLE:


EXISTING ELEVATIONS

SCALE : 1:100


DATE:JULY/2024

DRAWN: RPA


DRG. NO. RPA/17/RR/303	REV.
---------------------------	------

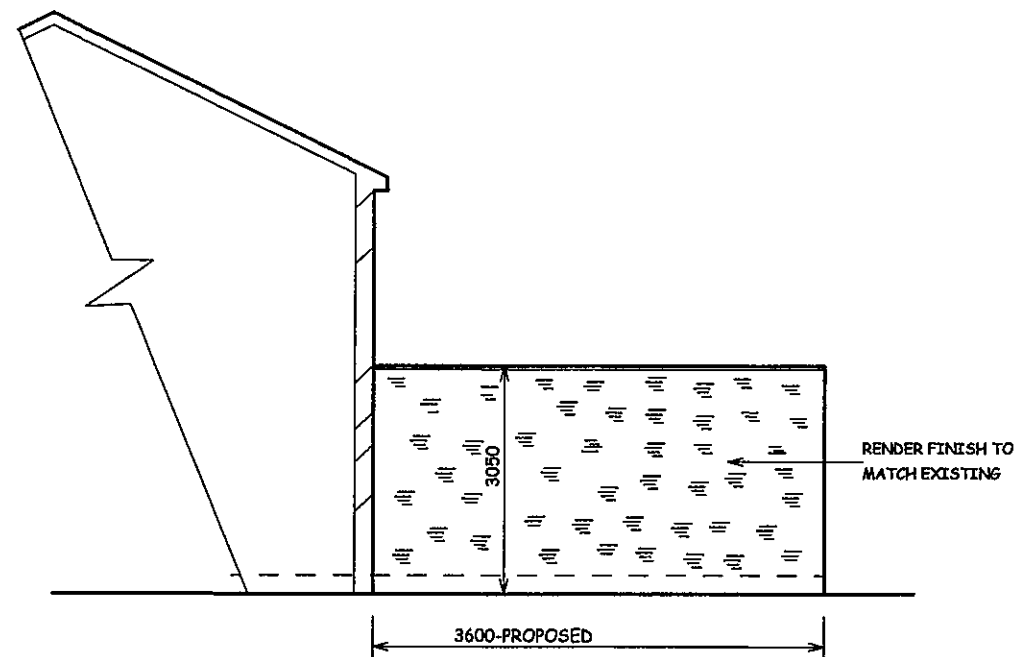


PROPOSED OPPOSITE FLANK
WALL ELEVATION

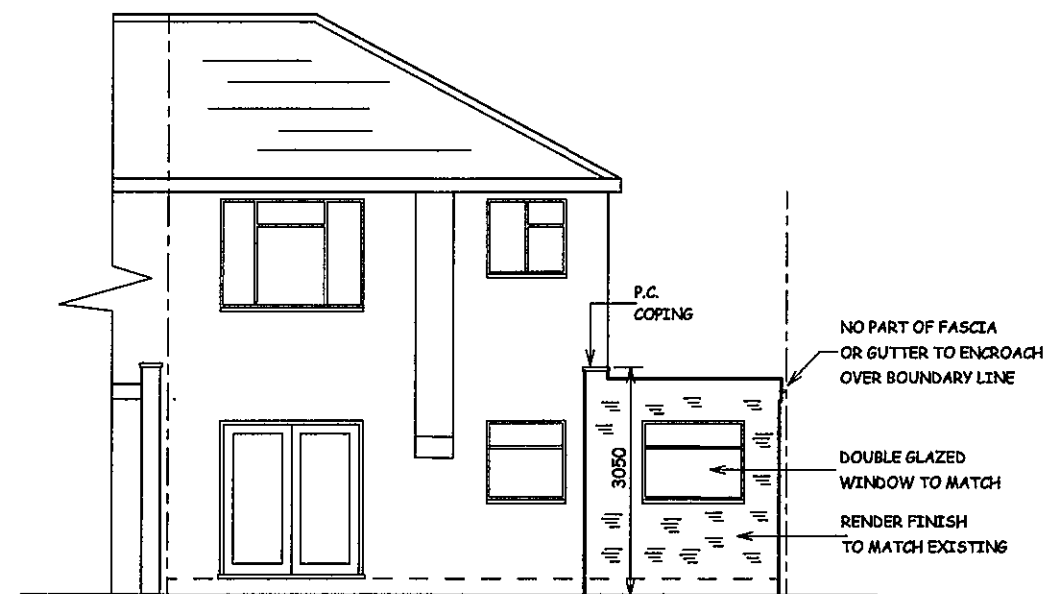


PROPOSED REAR ELEVATION

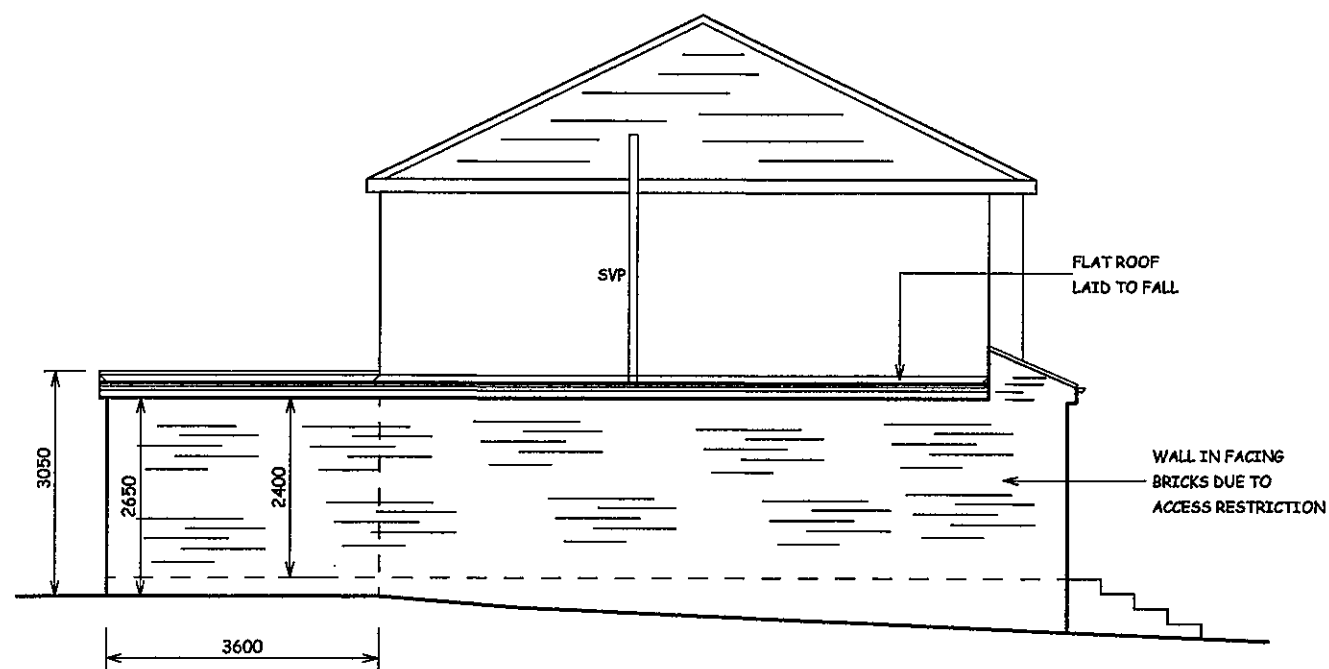

PROPOSED FLANK WALL ELEVATION

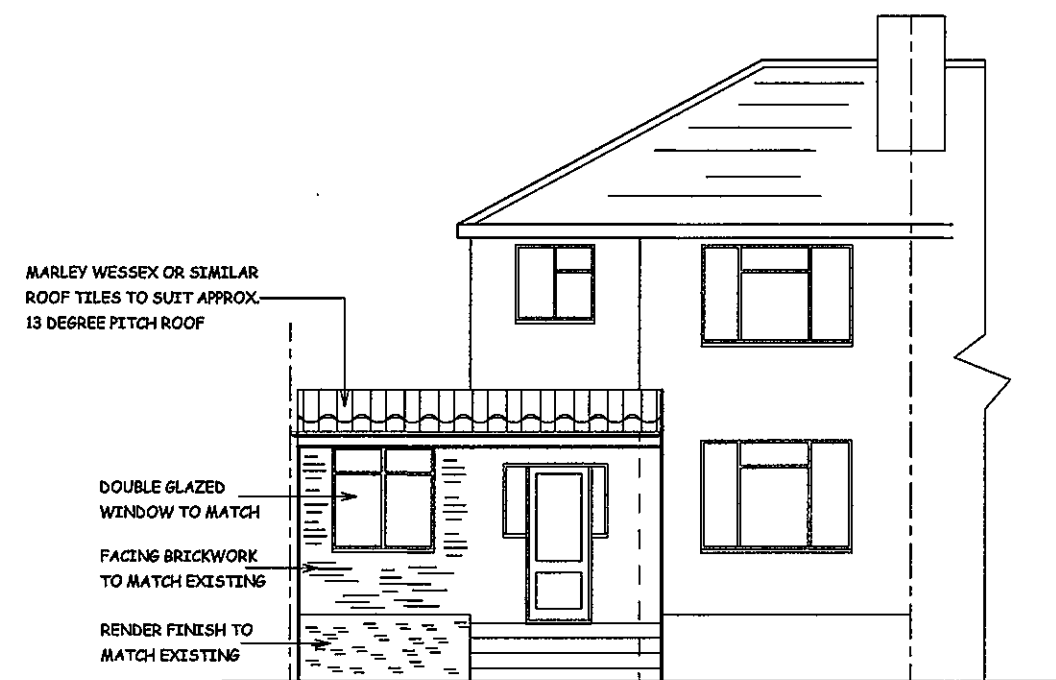

PROPOSED FRONT ELEVATION

 

SCALE BAR

NOTES :
ALL DIMENSIONS MUST BE CHECKED ON SITE
AND NOT SCALED FROM THIS DRAWING

DATE	REVISION

COPYRIGHT:
R.P.ARCHITECTURAL SERVICES
39A,NORWICH ROAD
NORTHWOOD
MIDDLESEX
HA6 1ND
Tel: 07753 659794

CLIENT:

JOB TITLE:
17 ROCHESTER ROAD
NORTHWOOD
HA6 1NJ

DRAWING TITLE:
PROPOSED ELEVATIONS

SCALE : 1:100

DATE:JULY/2024 DRAWN: RPA

DRG. NO. RPA/17/RR/304	REV.
----------------------------------	------