


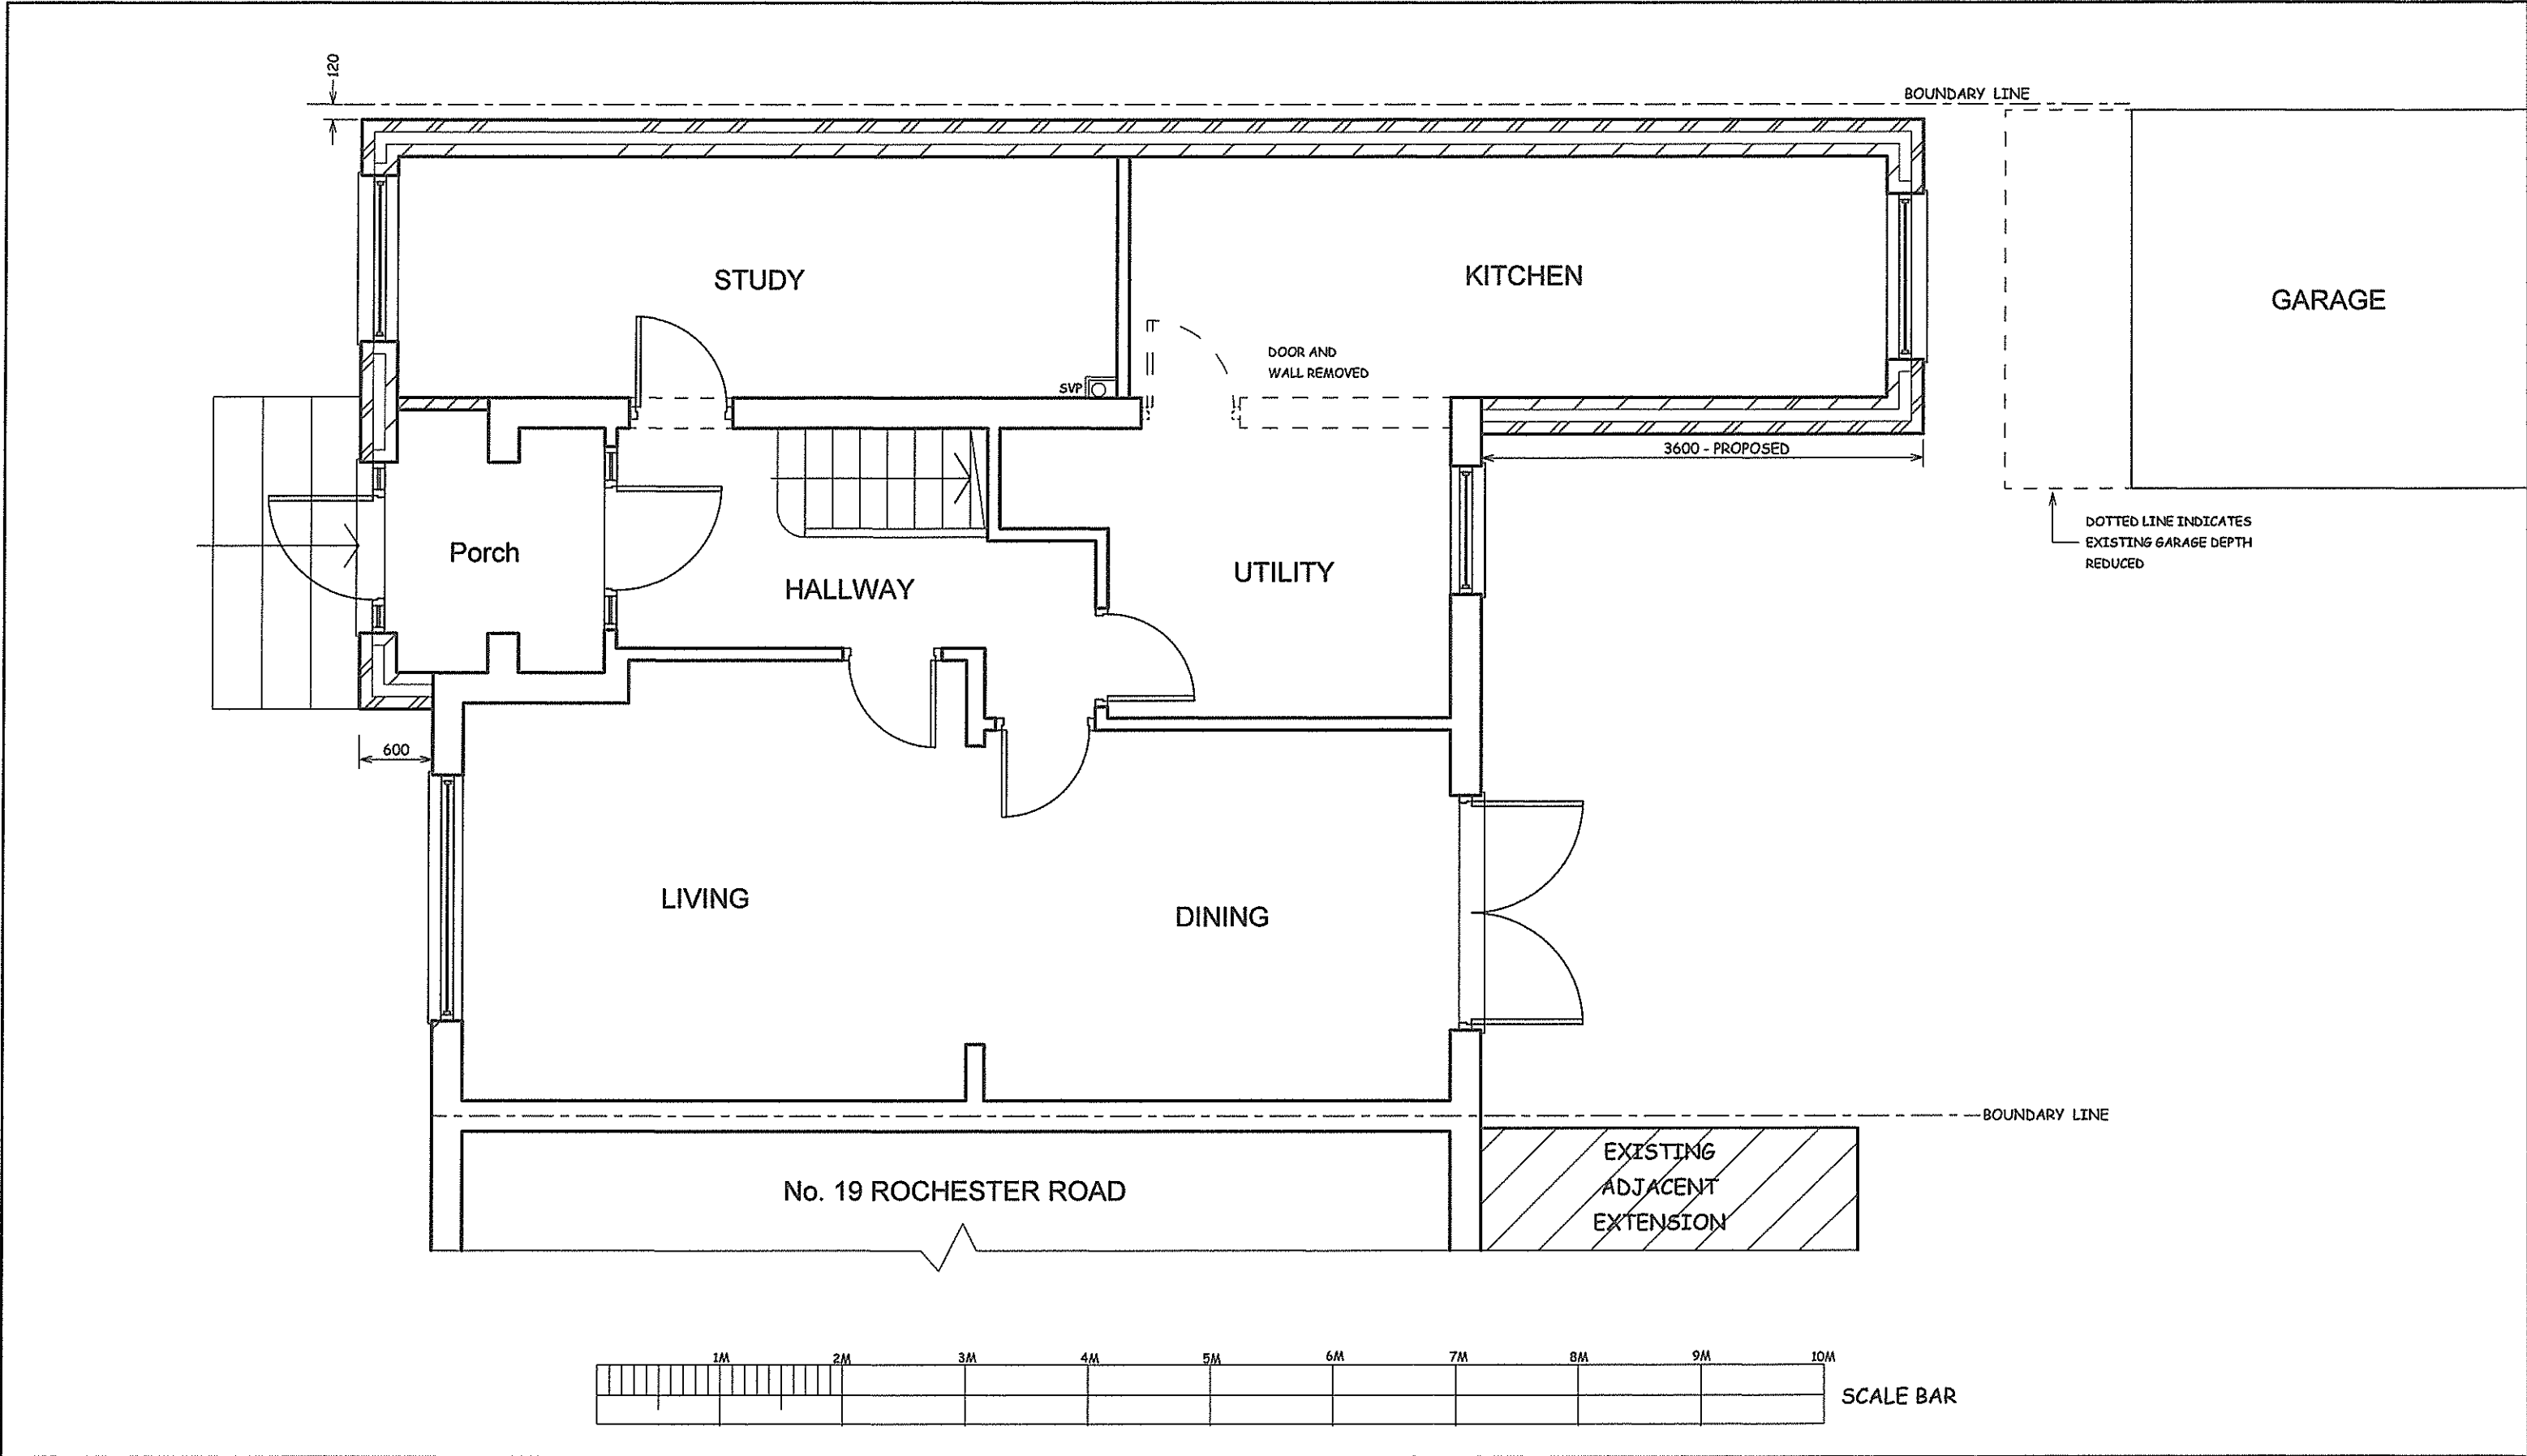


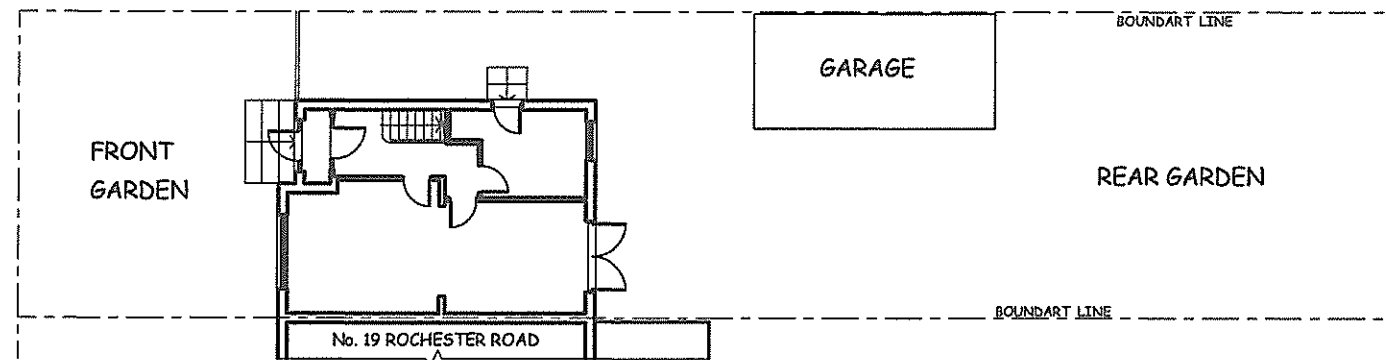


NOTES:			COPYRIGHT:	JOB TITLE	DRAWING TITLE	SCALE: 1:50	<table><tr><td>DRAWING NO.</td><td>REV.</td></tr><tr><td>RPA/17/RR/202</td><td>A</td></tr></table>		DRAWING NO.	REV.	RPA/17/RR/202	A
DRAWING NO.	REV.											
RPA/17/RR/202	A											
ALL DIMENSIONS MUST BE CHECKED ON SITE AND NOT SCALED FROM THIS DRAWING AND ANY DISCREPANCY VERIFIED			R.P.ARCHITECTURAL SERVICES 39A,NORWICH ROAD NORTHWOOD HA6 1ND Tel: 07753 659794	17 ROCHEASTER ROAD NORTHWOOD HA6 1NJ	PROPOSED GROUND FLOOR PLAN	DATE:MAR/2024						
						DRAWN:RP						
REVISION 'A'	APR/24	DEPTH OF REAR EXTENSION REDUCED TO 3600mm										

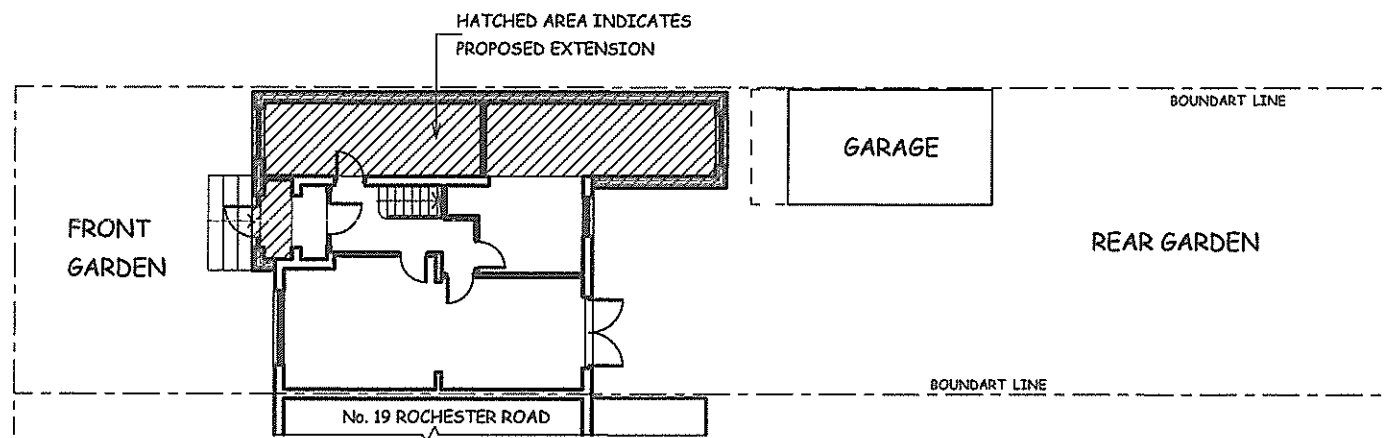

EXISTING BLOCK PLAN

 


PROPOSED BLOCK PLAN

 


BLOCK PLANS
SCALE: 1:200

17 ROCHESTER ROAD
NORTHWOOD
HA6 1NJ


DRG. No. RPA/17/RR/100

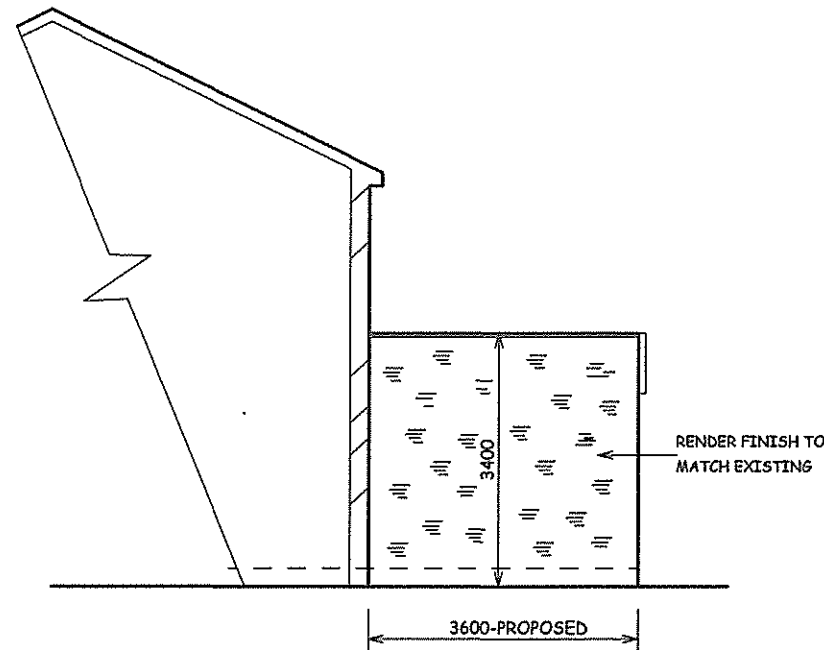


PROPOSED OPPOSITE FLANK
WALL ELEVATION

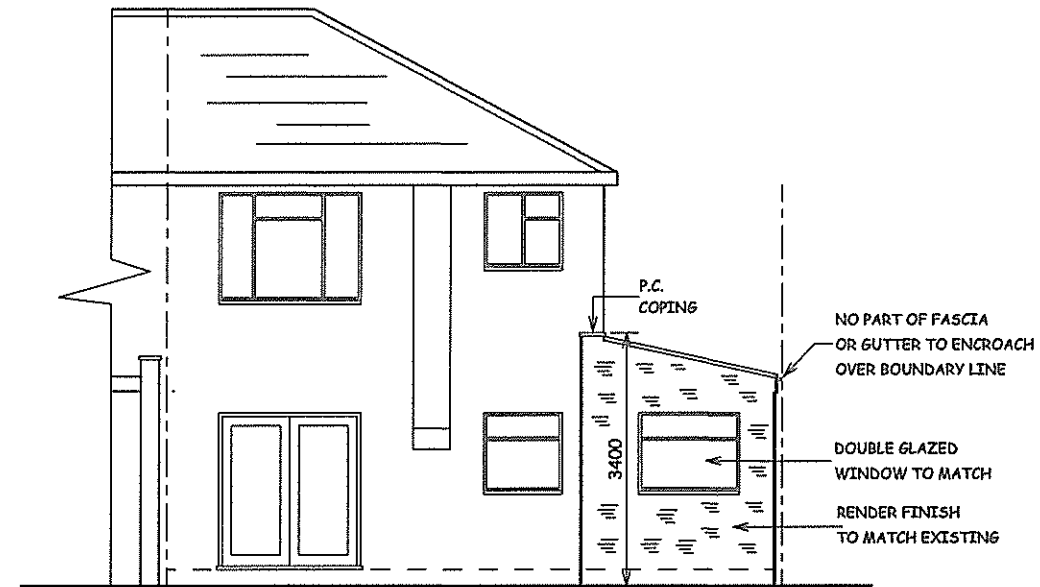

PROPOSED REAR ELEVATION

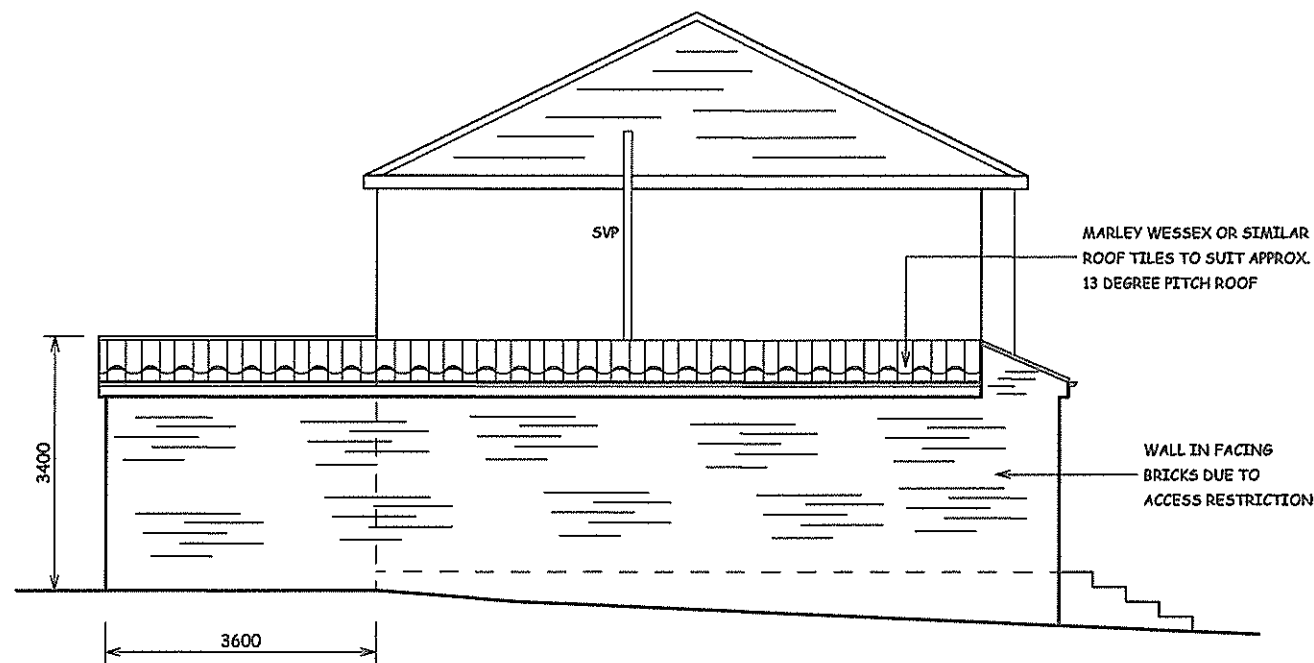

PROPOSED FLANK WALL ELEVATION

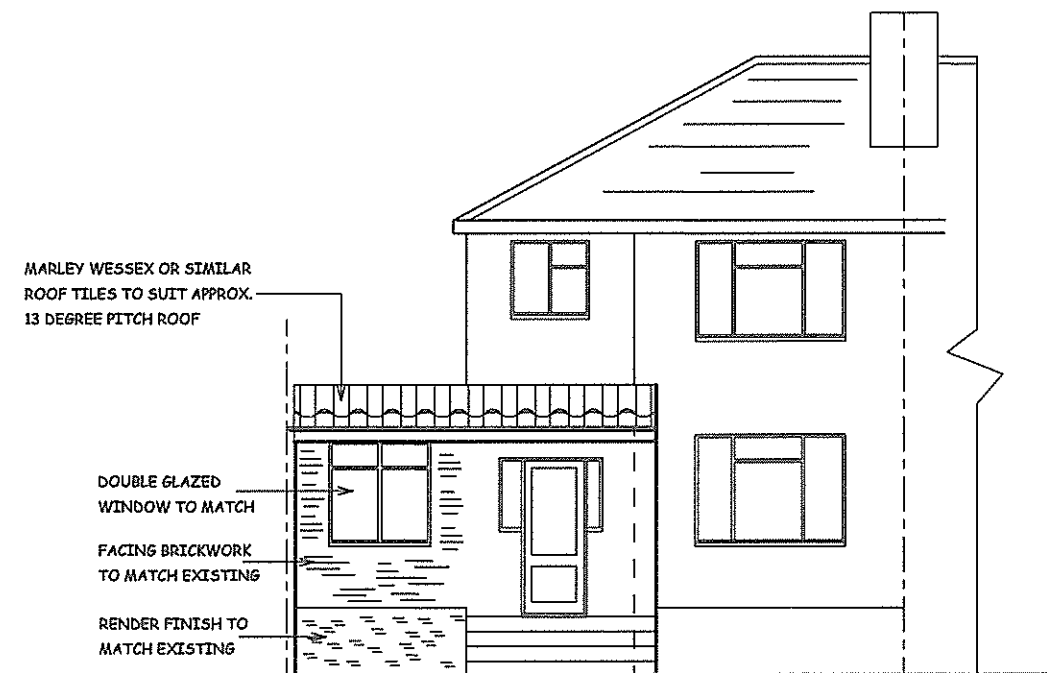

PROPOSED FRONT ELEVATION



SCALE BAR

NOTES :
ALL DIMENSIONS MUST BE CHECKED ON SITE
AND NOT SCALED FROM THIS DRAWING

A	APR/24	ROOF HEIGHT REDUCED TO 3400mm. DEPTH OF REAR EXTENSION REDUCED TO 3600mm FROM ORIGINAL REAR WALL
DATE	REVISION	

COPYRIGHT:

R.P.ARCHITECTURAL SERVICES
39A,NORWICH ROAD
NORTHWOOD
MIDDLESEX
HA6 1ND

Tel: 07753 659794

CLIENT:

JOB TITLE:

17 ROCHESTER ROAD
NORTHWOOD
HA6 1NJ

DRAWING TITLE:

PROPOSED ELEVATIONS

SCALE : 1:100

DATE:MAR/2024

DRAWN: RPA

DRG. NO. RPA/17/RR/204	REV. A
---------------------------	-----------