


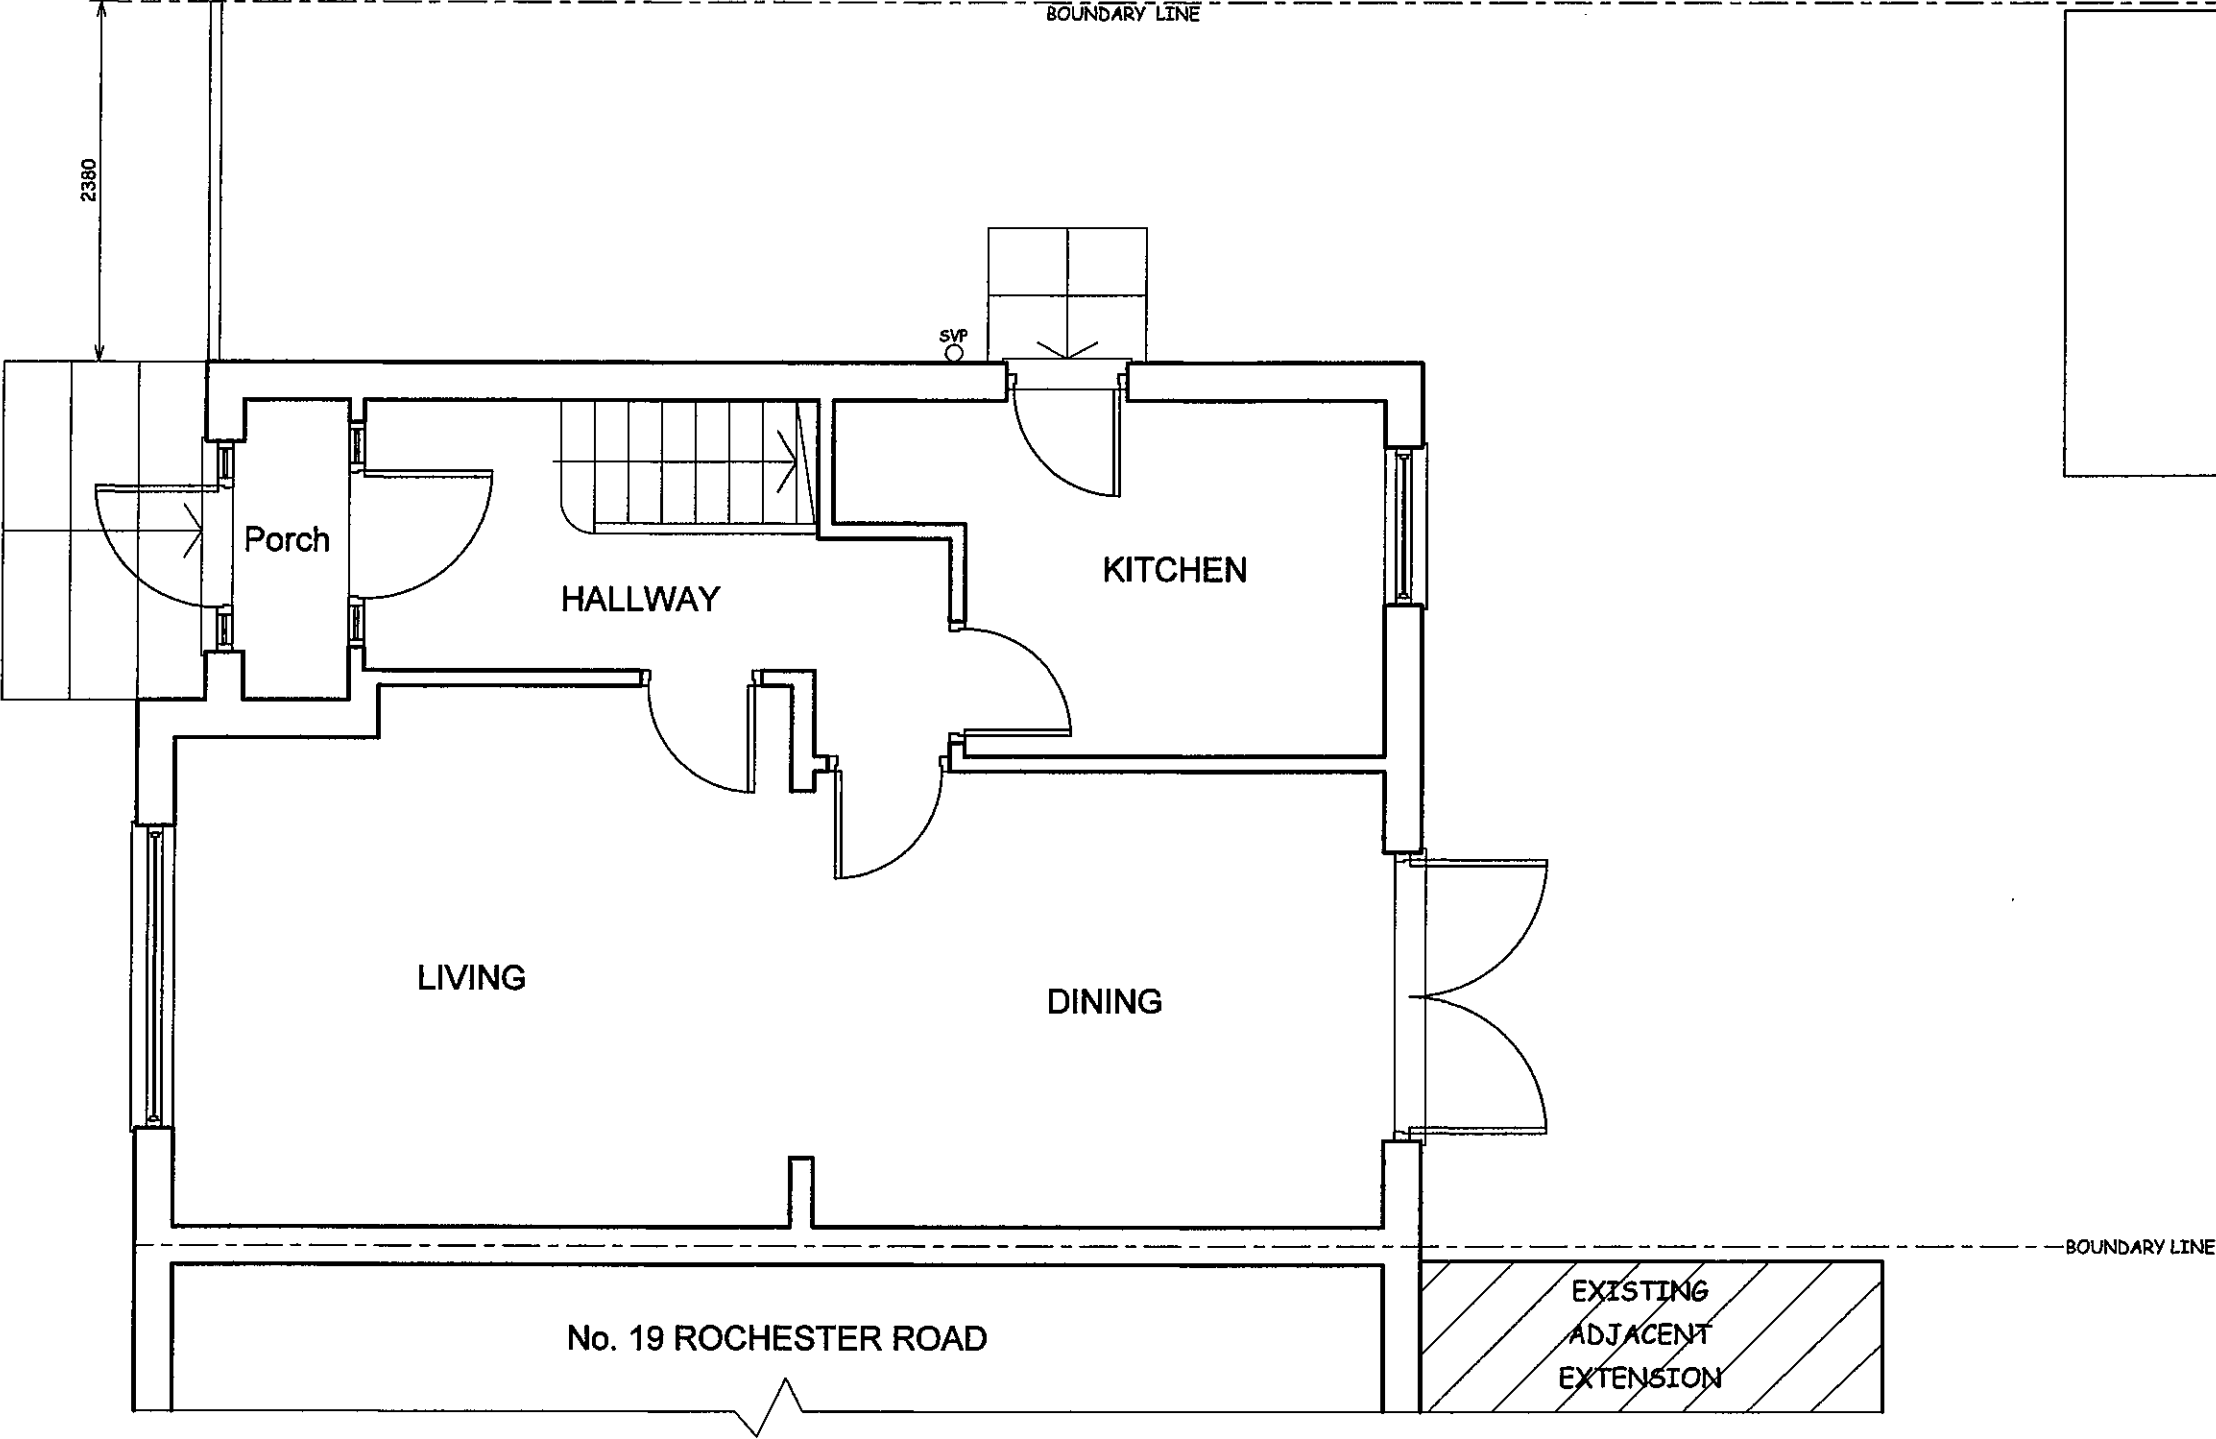


 


GARAGE
(to be removed)

 


NOTES:	COPYRIGHT:	JOB TITLE	DRAWING TITLE	SCALE: 1:50		
ALL DIMENSIONS MUST BE CHECKED ON SITE AND NOT SCALED FROM THIS DRAWING AND ANY DISCREPANCY VERIFIED	R.P.ARCHITECTURAL SERVICES 39A,NORWICH ROAD NORTHWOOD HA6 1ND Tel: 07753 659794	17 ROCHEASTER ROAD NORTHWOOD HA6 1NJ	EXISTING GROUND FLOOR PLAN	DATE:FEB/2024	DRAWING NO.	REV.
				DRAWN:RP	RPA/17/RR/201	

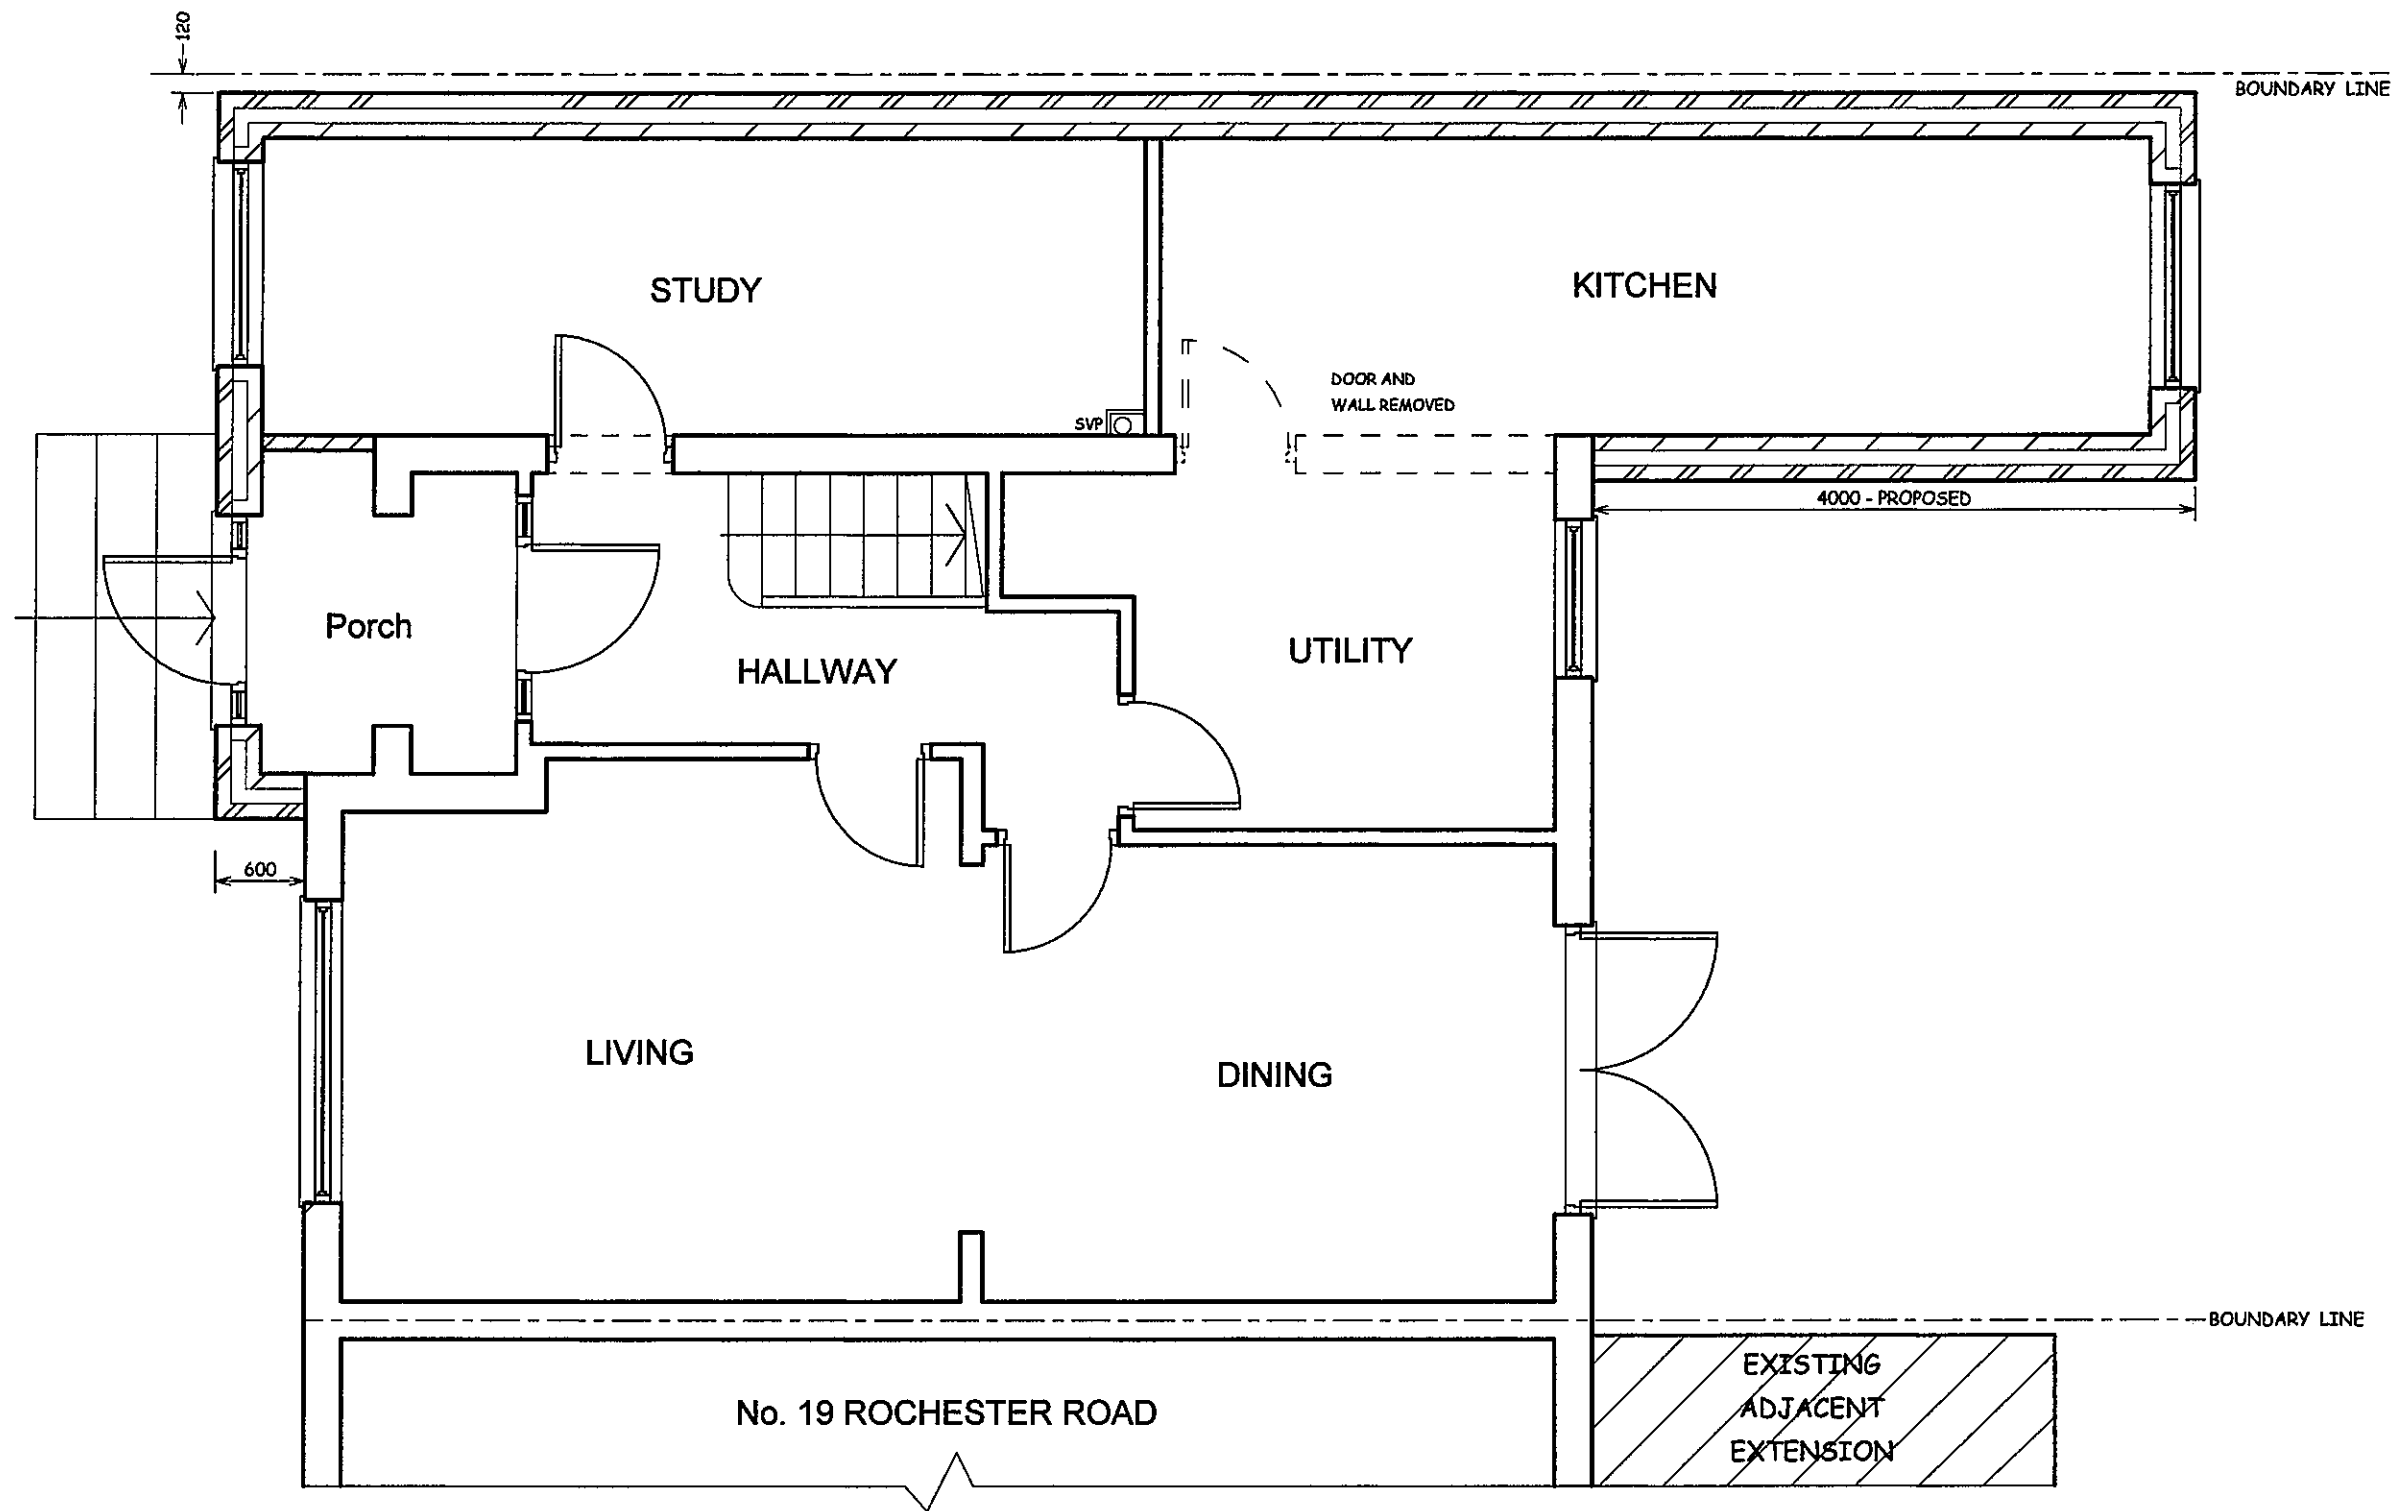


NOTES:	COPYRIGHT:	JOB TITLE	DRAWING TITLE	SCALE: 1:50		
ALL DIMENSIONS MUST BE CHECKED ON SITE AND NOT SCALED FROM THIS DRAWING AND ANY DISCREPANCY VERIFIED	R.P.ARCHITECTURAL SERVICES 39A,NORWICH ROAD NORTHWOOD HA6 1ND Tel: 07753 659794	17 ROCHEASTER ROAD NORTHWOOD HA6 1NJ	PROPOSED GROUND FLOOR PLAN	DATE:MAR/2024	DRAWING NO.	REV.
				DRAWN:RP	RPA/17/RR/202	

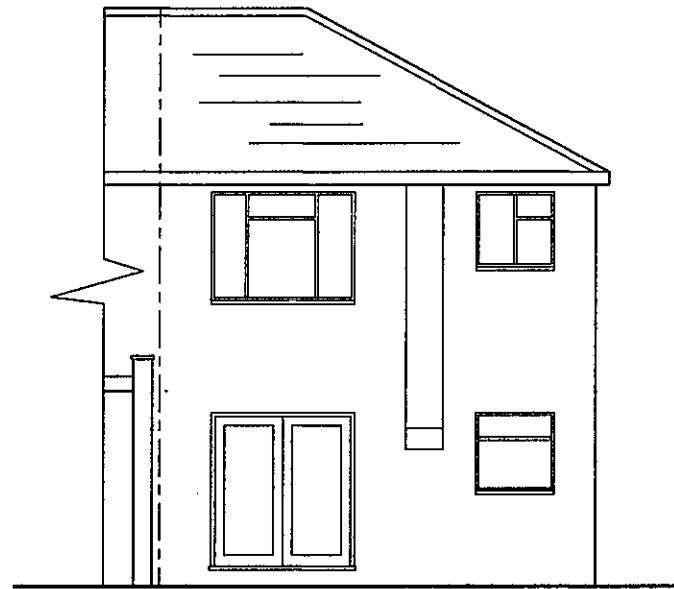


EXISTING REAR ELEVATION

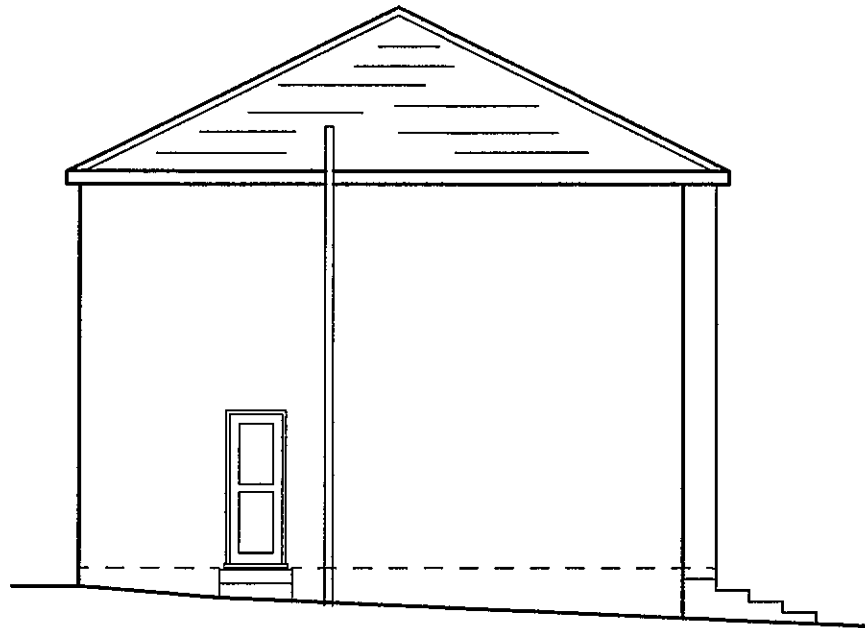

EXISTING FLANK WALL ELEVATION

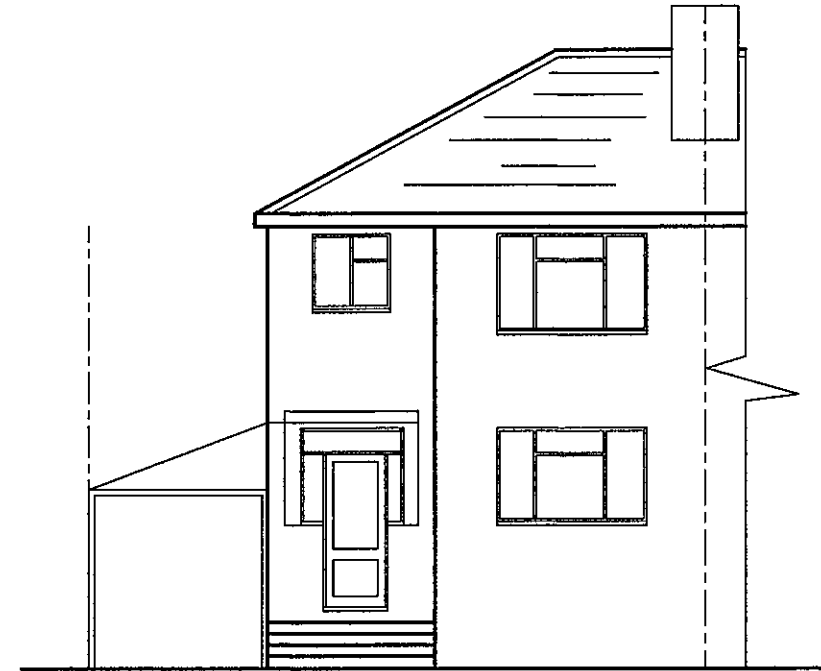

EXISTING FRONT ELEVATION

 

SCALE BAR

NOTES :
ALL DIMENSIONS MUST BE CHECKED ON SITE AND
NOT SCALED FROM THIS DRAWING

A	DATE	REVISION
---	------	----------

COPYRIGHT:
R.P.ARCHITECTURAL SERVICES
39A,NORWICH ROAD
NORTHWOOD
MIDDLESEX
HA6 1ND
Tel: 07753 659794

CLIENT:

JOB TITLE:

17 ROCHESTER ROAD
NORTHWOOD
HA6 1NJ

DRAWING TITLE:


EXISTING ELEVATIONS

SCALE : 1:100


DATE:MAR/2024

DRAWN: RPA


DRG. NO. RPA/17/RR/203	REV.
---------------------------	------

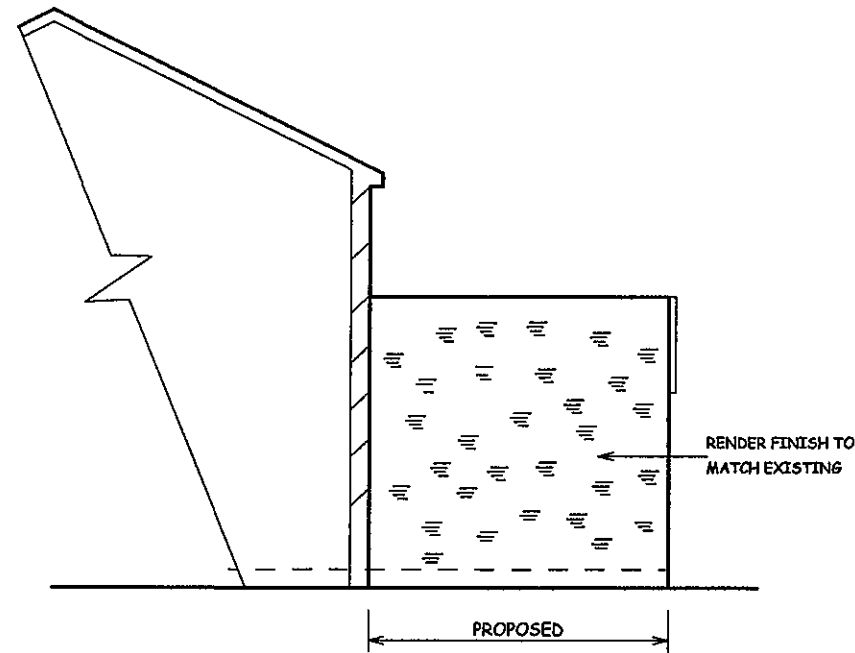


PROPOSED OPPOSITE FLANK
WALL ELEVATION

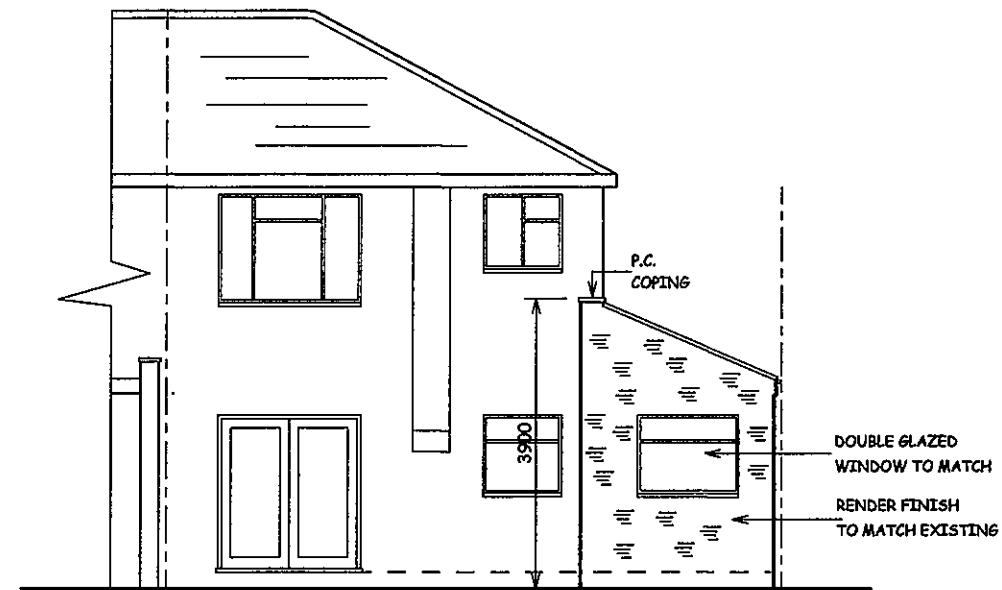

PROPOSED REAR ELEVATION

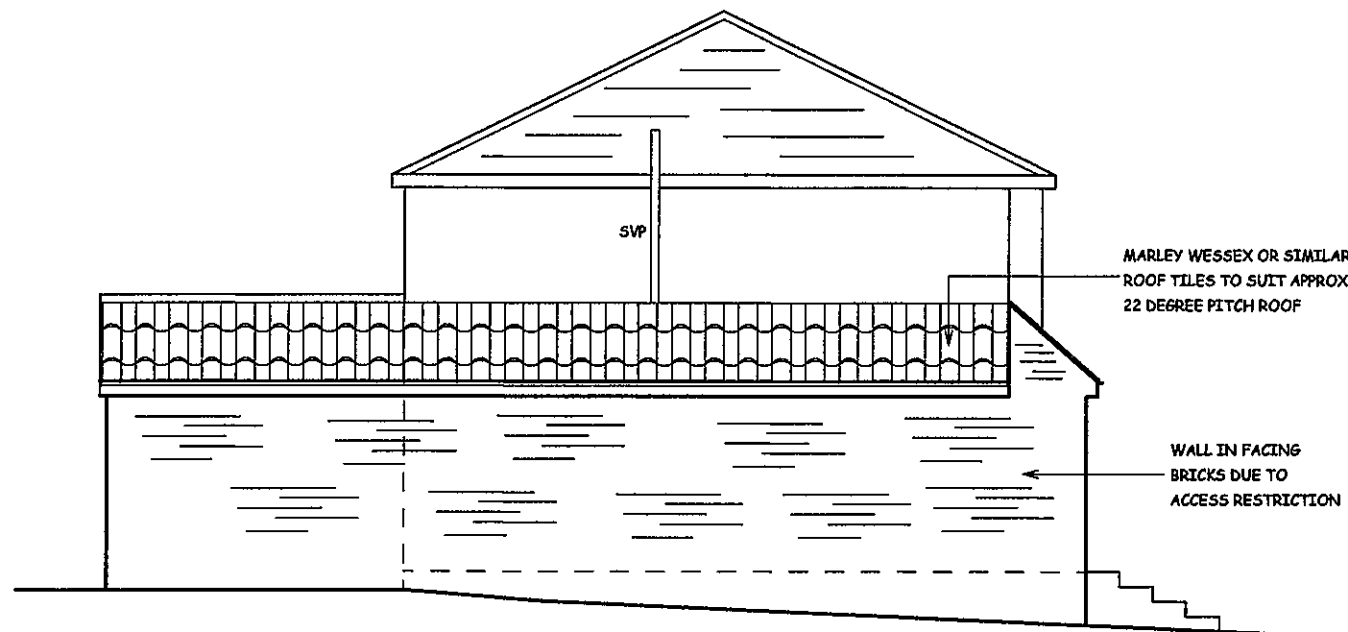

PROPOSED FLANK WALL ELEVATION

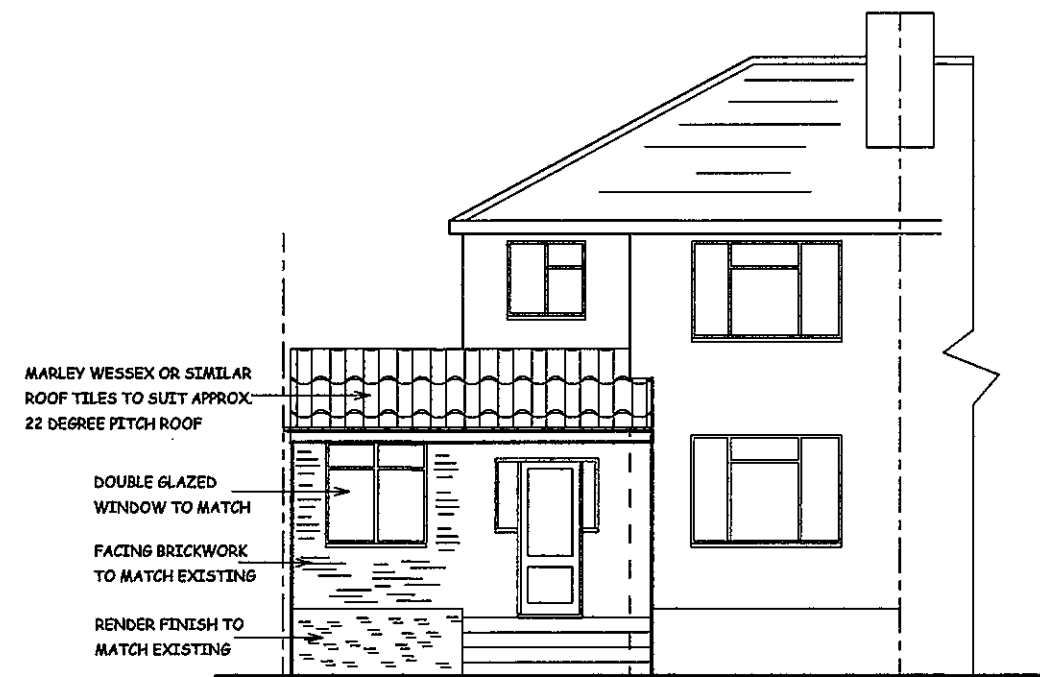

PROPOSED FRONT ELEVATION



SCALE BAR

NOTES :
ALL DIMENSIONS MUST BE CHECKED ON SITE
AND NOT SCALED FROM THIS DRAWING

DATE	REVISION

COPYRIGHT:
R.P.ARCHITECTURAL SERVICES
39A,NORWICH ROAD
NORTHWOOD
MIDDLESEX
HA6 1ND
Tel: 07753 659794

CLIENT:

JOB TITLE:
17 ROCHESTER ROAD
NORTHWOOD
HA6 1NJ

DRAWING TITLE:
PROPOSED ELEVATIONS

SCALE : 1:100

DATE:MAR/2024 DRAWN: RPA

DRG. NO. RPA/17/RR/204	REV.
---------------------------	------