


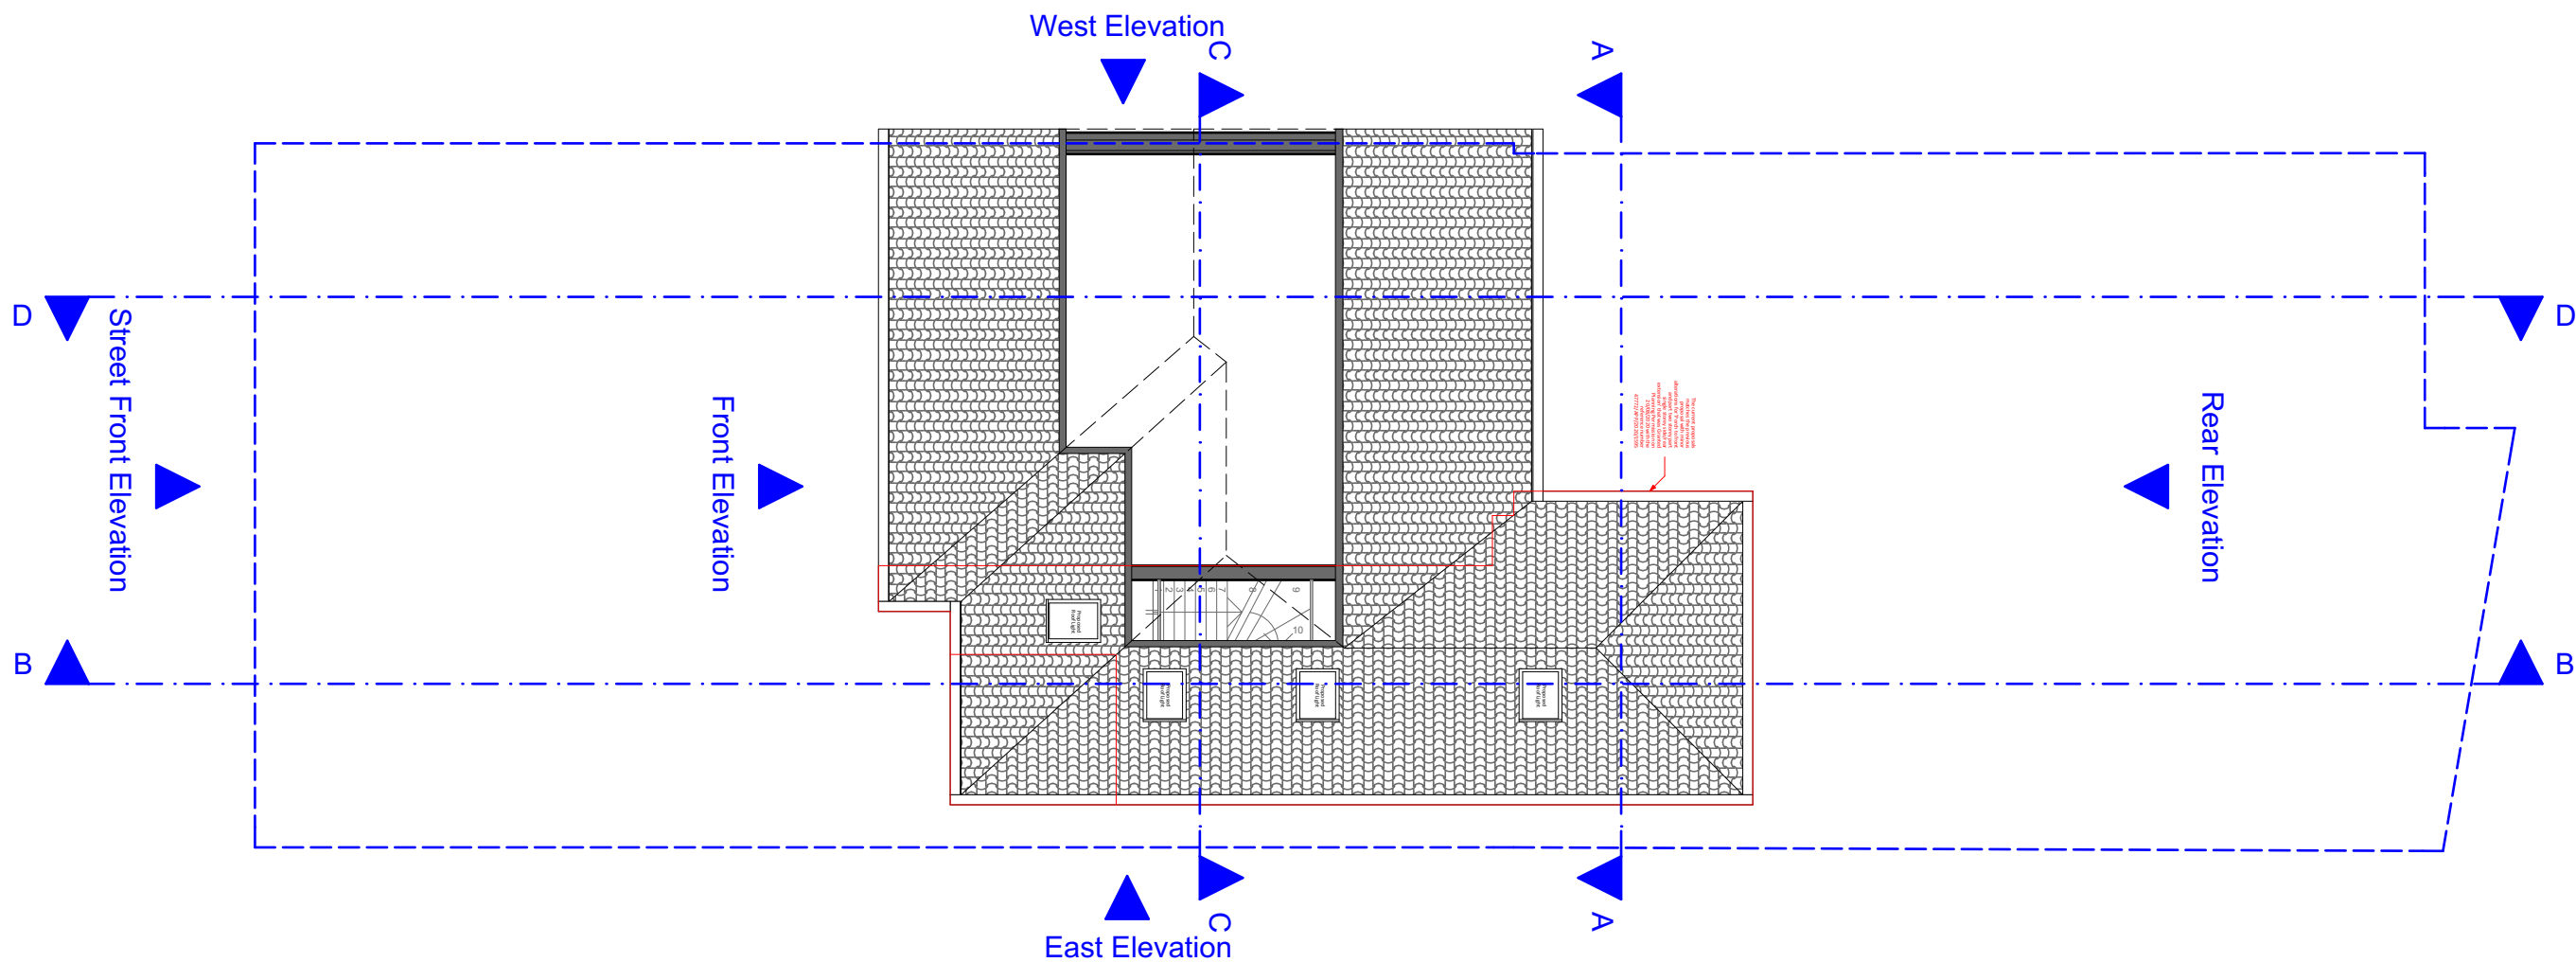

Zanoply

ZANOPLY
info@zanoply.co.uk
www.zanoply.co.uk

Site
102 Hunters Grove,
Hayes, UB3 3JF

Project
Construction of a double-storey side extension
(as approved 47772/APP/2020/1595)
and minor alterations to the
front, rear areas with front porch
(as approved 47772/APP/2020/2619)
to form a 1 bedroom dwelling house


**Drawing
Scale**
1:100 at A3


**Date
Prepared**
24.03.2021

Notes
1. This drawing has been prepared for planning purposes
only.
2. All copyrights are reserved to Zanoply ltd and consent
should be sought for non-commercial use.

3. The contractor is responsible for checking all
dimensions before commencing works.
4. Should not be scaled from this drawing.
5. Any discrepancy found should be brought to the
attention of the designer.

Proposed_Loft

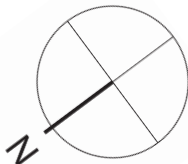

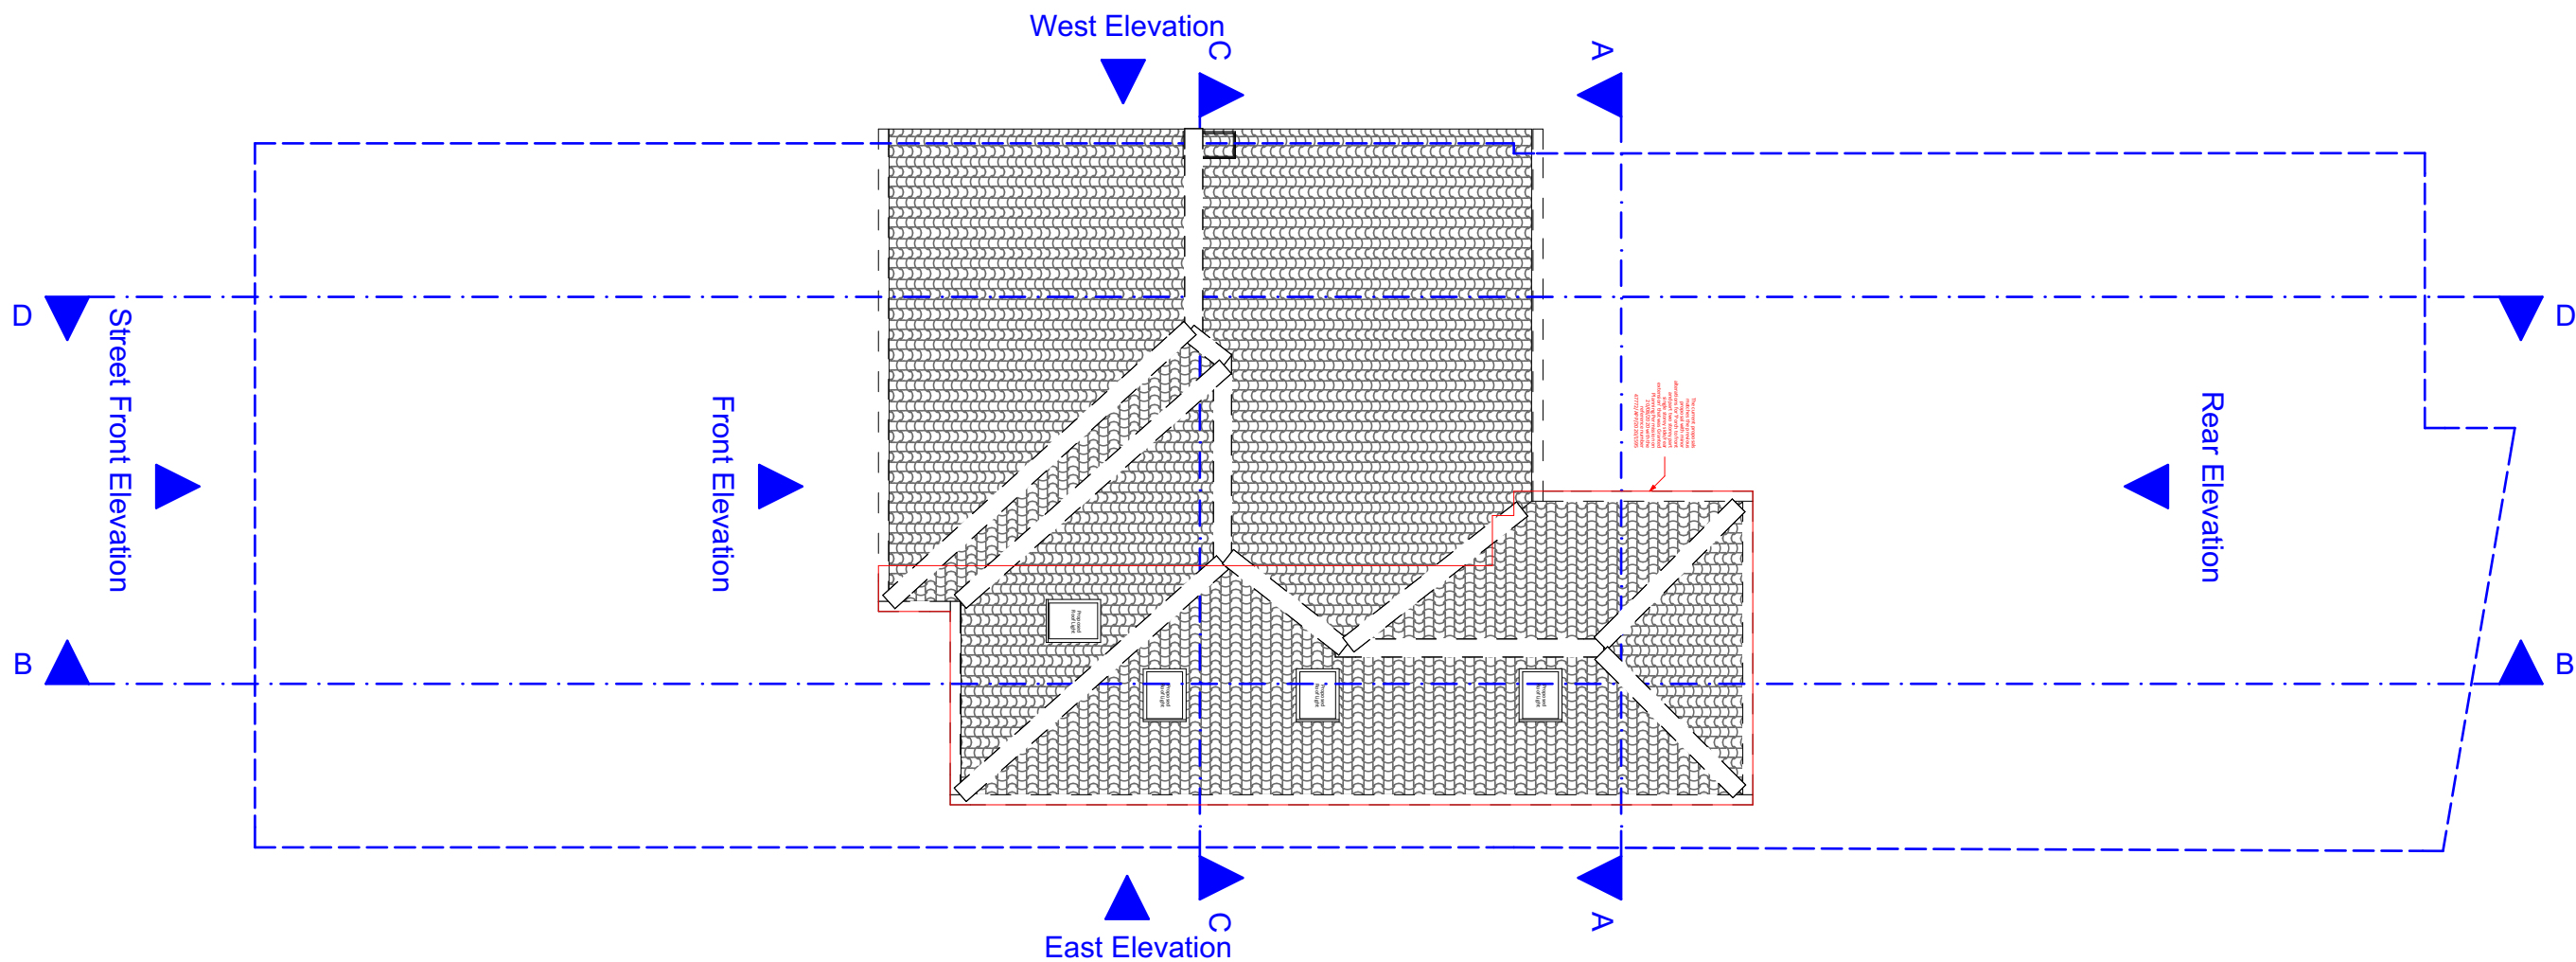

Zanoply

ZANOPLY
info@zanoply.co.uk
www.zanoply.co.uk

Site
102 Hunters Grove,
Hayes, UB3 3JF

Project
Construction of a double-storey side extension
(as approved 47772/APP/2020/1595)
and minor alterations to the
front, rear areas with front porch
(as approved 47772/APP/2020/2619)
to form a 1 bedroom dwelling house

**Drawing
Scale**
1:100 at A3


**Date
Prepared**
24.03.2021

Notes
1. This drawing has been prepared for planning purposes
only.
2. All copyrights are reserved to Zanoply Ltd and consent
should be sought for non-commercial use.

3. The contractor is responsible for checking all
dimensions before commencing works.
4. Should not be scaled from this drawing.
5. Any discrepancy found should be brought to the
attention of the designer.

Proposed_Roof_Plan

0 2m 4m 10m

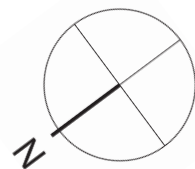



Zanoply

ZANOPLY
info@zanoply.co.uk
www.zanoply.co.uk

Site
102 Hunters Grove,
Hayes, UB3 3JF

Project
Construction of a double-storey side extension
(as approved 47772/APP/2020/1595)
and minor alterations to the
front, rear areas with front porch
(as approved 47772/APP/2020/2619)
to form a 1 bedroom dwelling house

**Drawing
Scale**
1:50 at A3

**Date
Prepared**
24.03.2021

Notes
1. This drawing has been prepared for planning purposes only.
2. All copyrights are reserved to Zanoply Ltd and consent should be sought for non-commercial use.
3. The contractor is responsible for checking all dimensions before commencing works.
4. Should not be scaled from this drawing.
5. Any discrepancy found should be brought to the attention of the designer.

Proposed_Front_Elevation





Zanoply

ZANOPLY
info@zanoply.co.uk
www.zanoply.co.uk

Site
102 Hunters Grove,
Hayes, UB3 3JF

Project
Construction of a double-storey side extension
(as approved 47772/APP/2020/1595)
and minor alterations to the
front/rear areas with front porch
(as approved 47772/APP/2020/2619)
to form a 1 bedroom dwelling house

**Drawing
Scale**
1:50 at A3


**Date
Prepared**
24.03.2021

Notes
1. This drawing has been prepared for planning purposes
only.
2. All copyrights are reserved to Zanoply Ltd and consent
should be sought for non-commercial use.

3. The contractor is responsible for checking all
dimensions before commencing works.
4. Should not be scaled from this drawing.
5. Any discrepancy found should be brought to the
attention of the designer.

Proposed Street Front Elevation



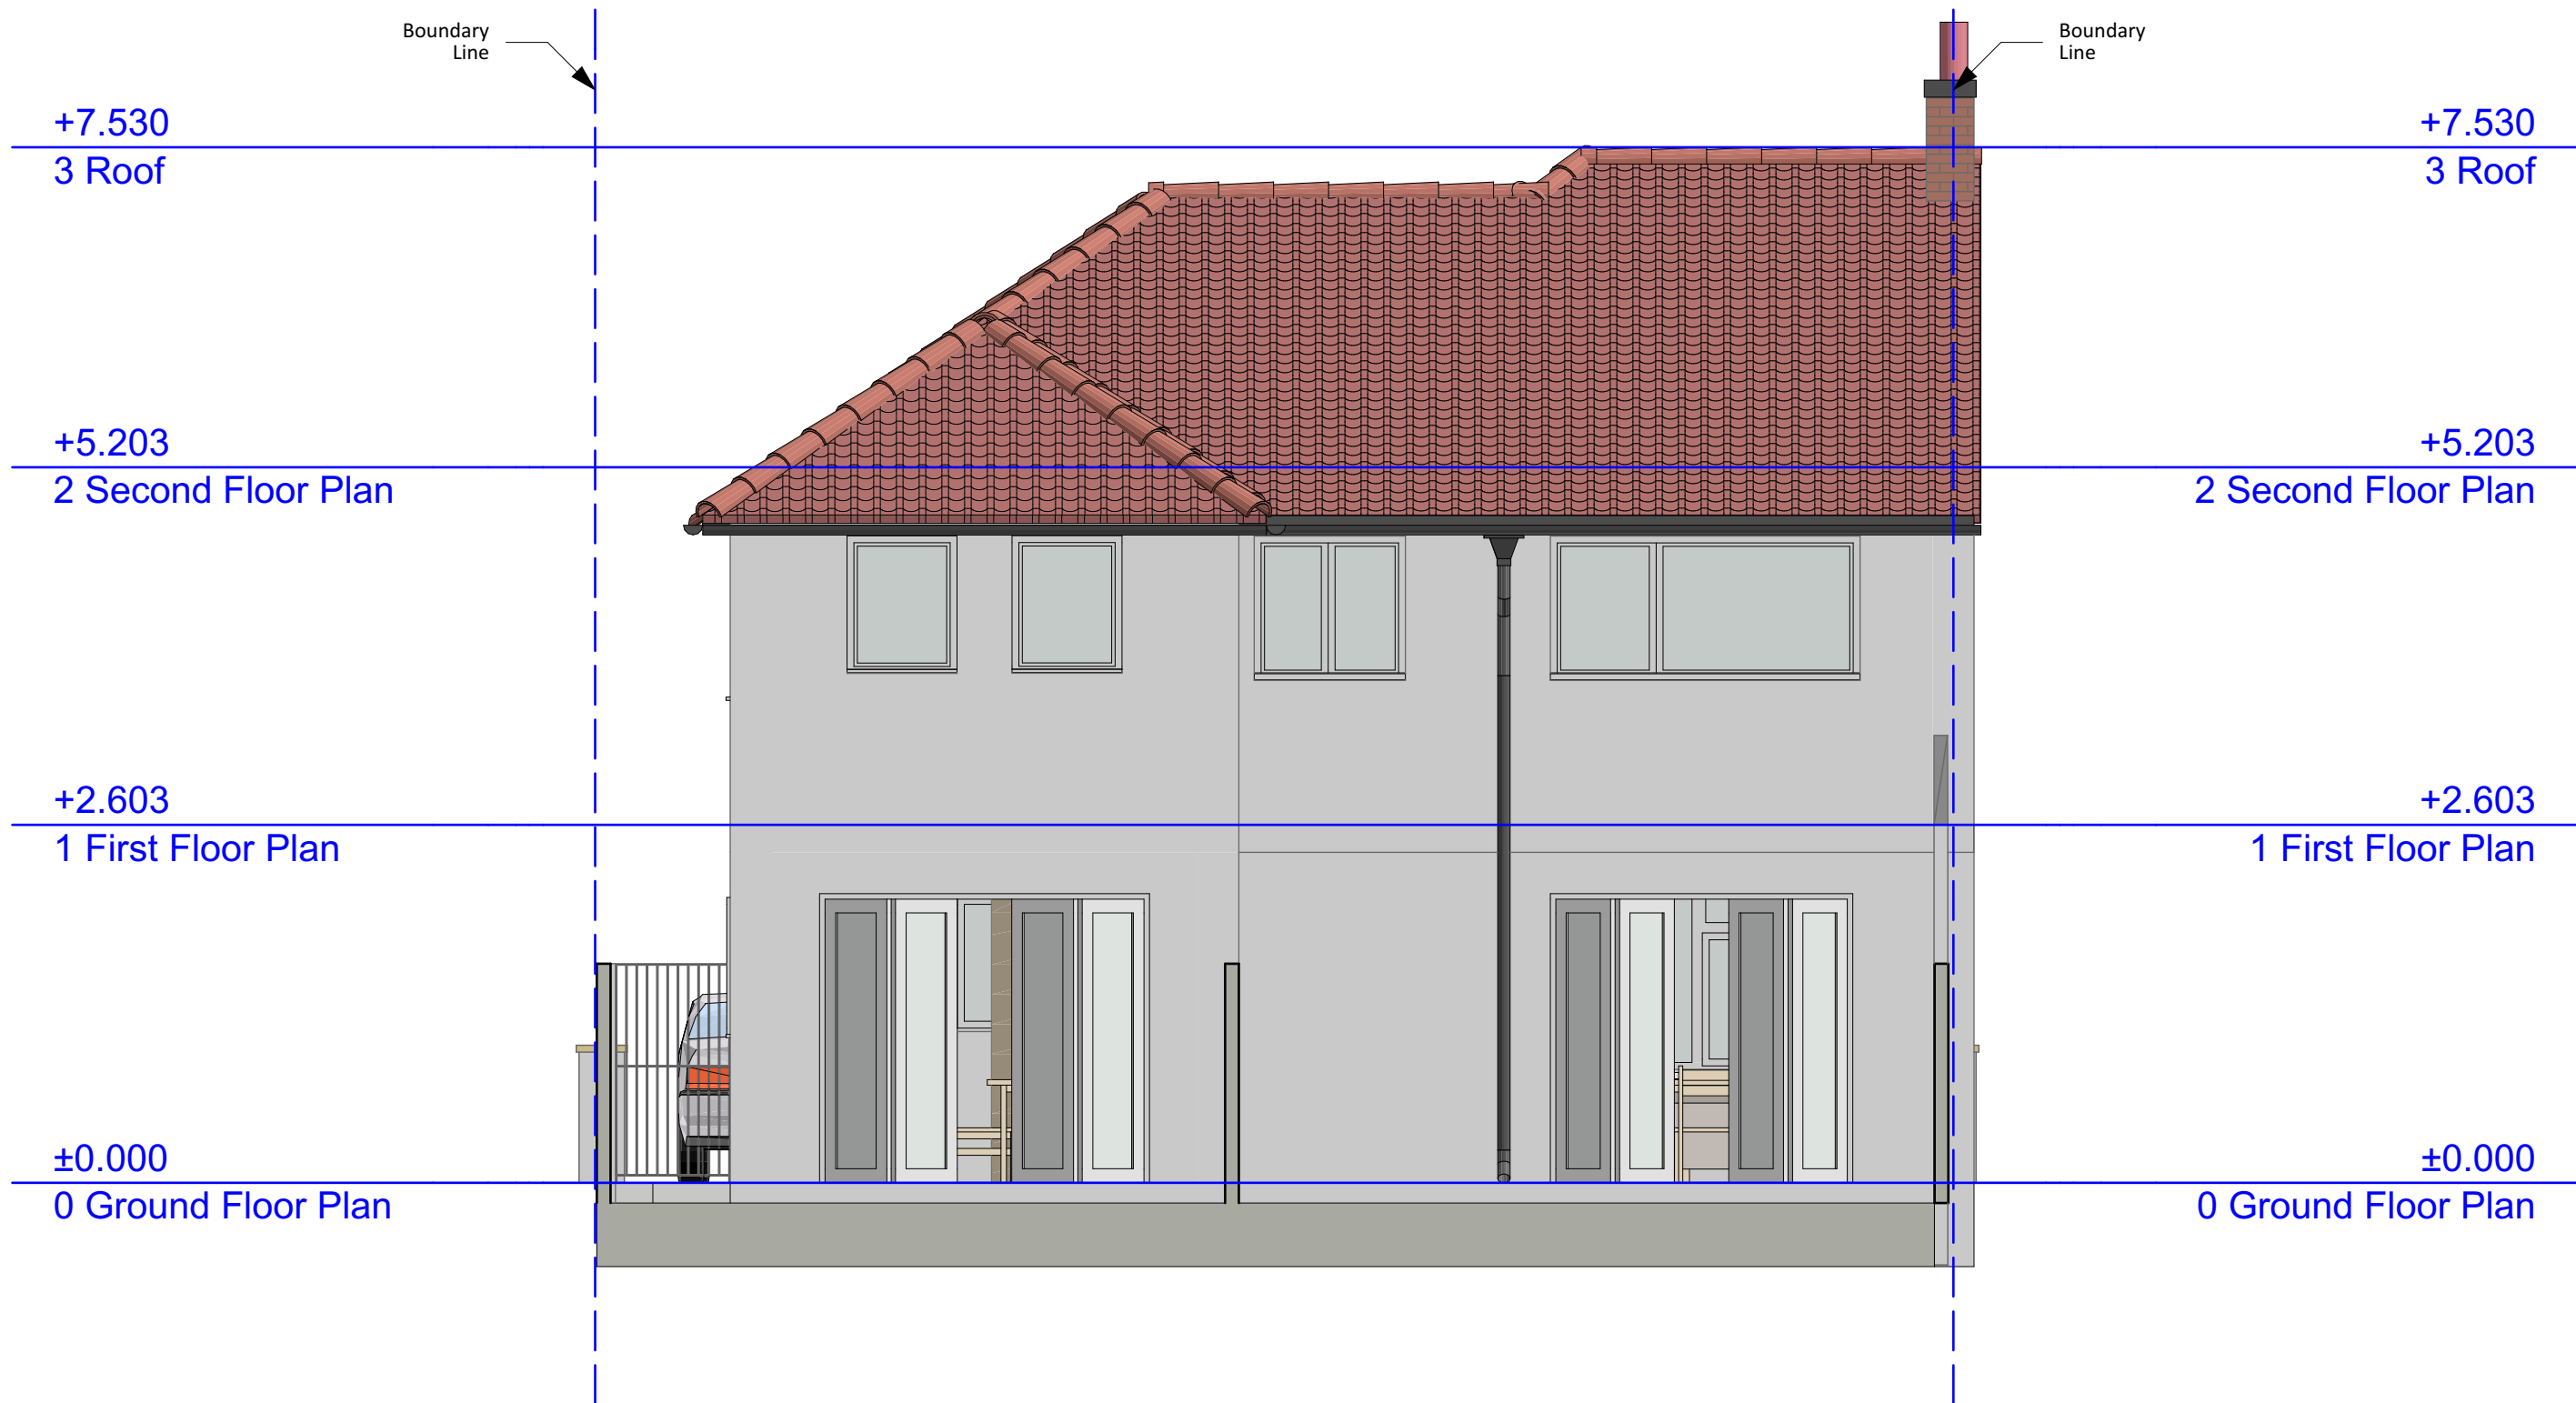

Zanoply

ZANOPLY
info@zanoply.co.uk
www.zanoply.co.uk

Site
102 Hunters Grove,
Hayes, UB3 3JF

Project
Construction of a double-storey side extension
(as approved 47772/APP/2020/1595)
and minor alterations to the
front, rear areas with front porch
(as approved 47772/APP/2020/2619)
to form a 1 bedroom dwelling house

**Drawing
Scale**
1:50 at A3


**Date
Prepared**
24.03.2021

Notes
1. This drawing has been prepared for planning purposes only.
2. All copyrights are reserved to Zanoply ltd and consent should be sought for non-commercial use.

3. The contractor is responsible for checking all dimensions before commencing works.
4. Should not be scaled from this drawing.
5. Any discrepancy found should be brought to the attention of the designer.

Proposed_Rear_Elevation



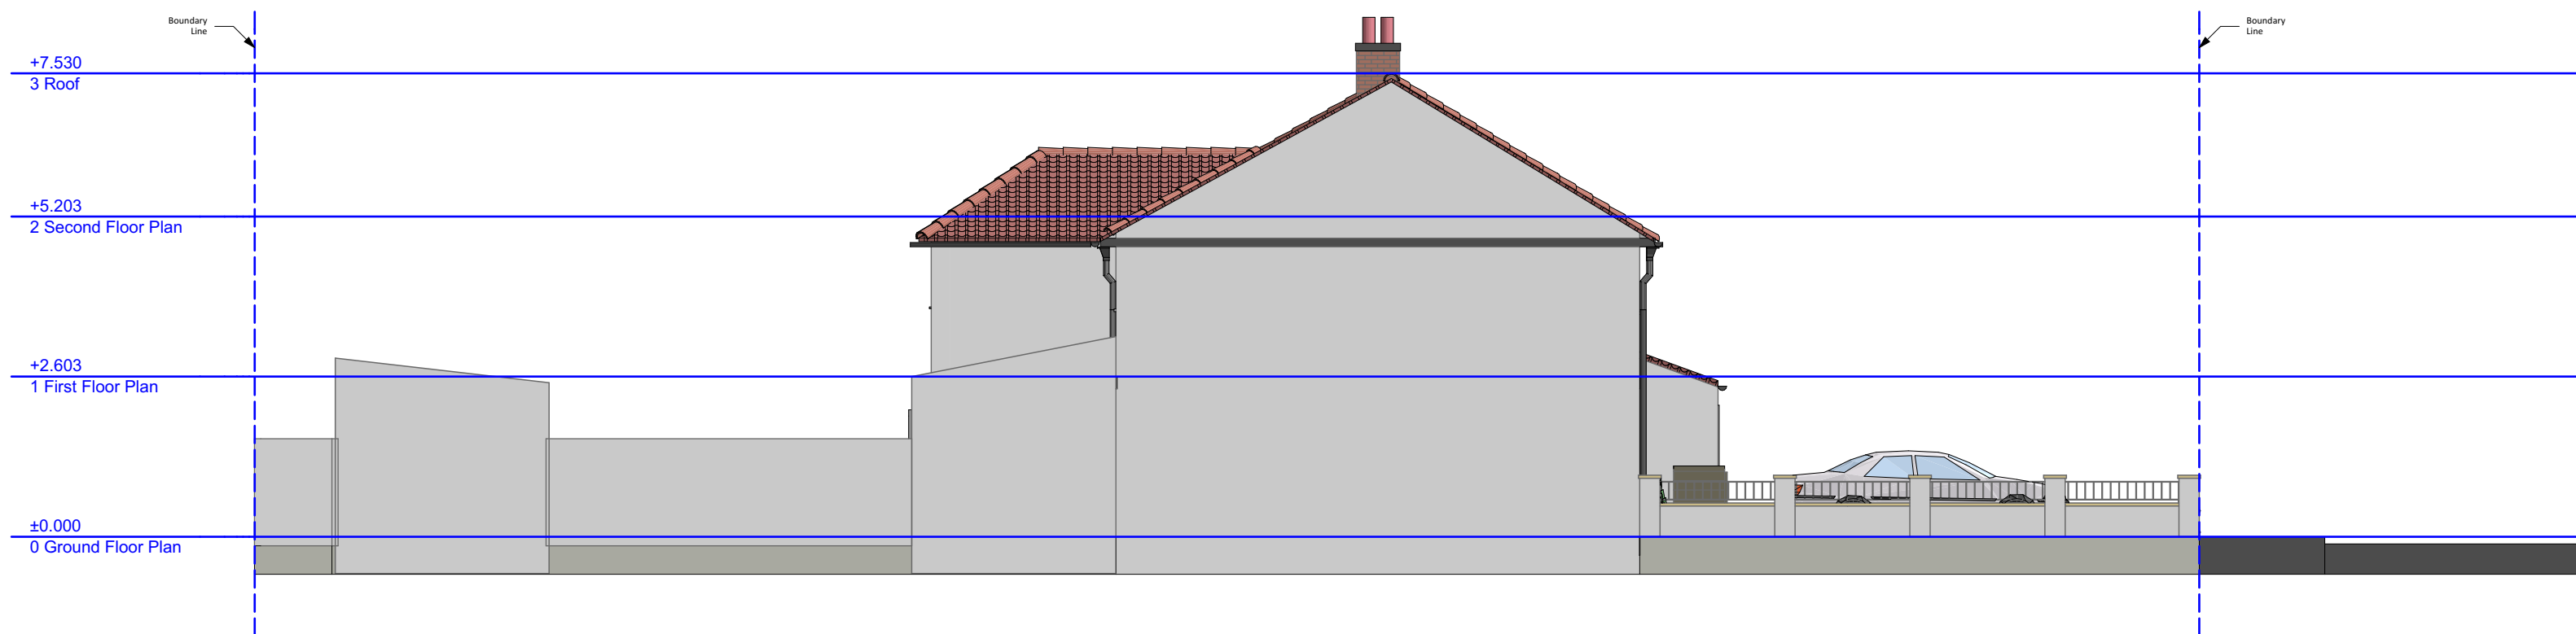

Zanoply

ZANOPLY
info@zanoply.co.uk
www.zanoply.co.uk

Site
102 Hunters Grove,
Hayes, UB3 3JF

Project
Construction of a double-storey side extension
(as approved 47772/APP/2020/1595)
and minor alterations to the
front/rear areas with front porch
(as approved 47772/APP/2020/2619)
to form a 1 bedroom dwelling house

**Drawing
Scale**
1:100 at A3

**Date
Prepared**
24.03.2021

Notes
1. This drawing has been prepared for planning purposes only.
2. All copyrights are reserved to Zanoply ltd and consent should be sought for non-commercial use.
3. The contractor is responsible for checking all dimensions before commencing works.
4. Should not be scaled from this drawing.
5. Any discrepancy found should be brought to the attention of the designer.

Proposed_West_Elevation





Zanoply

ZANOPLY
info@zanoply.co.uk
www.zanoply.co.uk

Site
102 Hunters Grove,
Hayes, UB3 3JF

Project
Construction of a double-storey side extension
(as approved 47772/APP/2020/1595)
and minor alterations to the
front, rear areas with front porch
(as approved 47772/APP/2020/2619)
to form a 1 bedroom dwelling house


Drawing
Scale
1:100 at A3

Date
Prepared
24.03.2021

Notes
1. This drawing has been prepared for planning purposes only.
2. All copyrights are reserved to Zanoply ltd and consent should be sought for non-commercial use.
3. The contractor is responsible for checking all dimensions before commencing works.
4. Should not be scaled from this drawing.
5. Any discrepancy found should be brought to the attention of the designer.


Proposed_East_Elevation




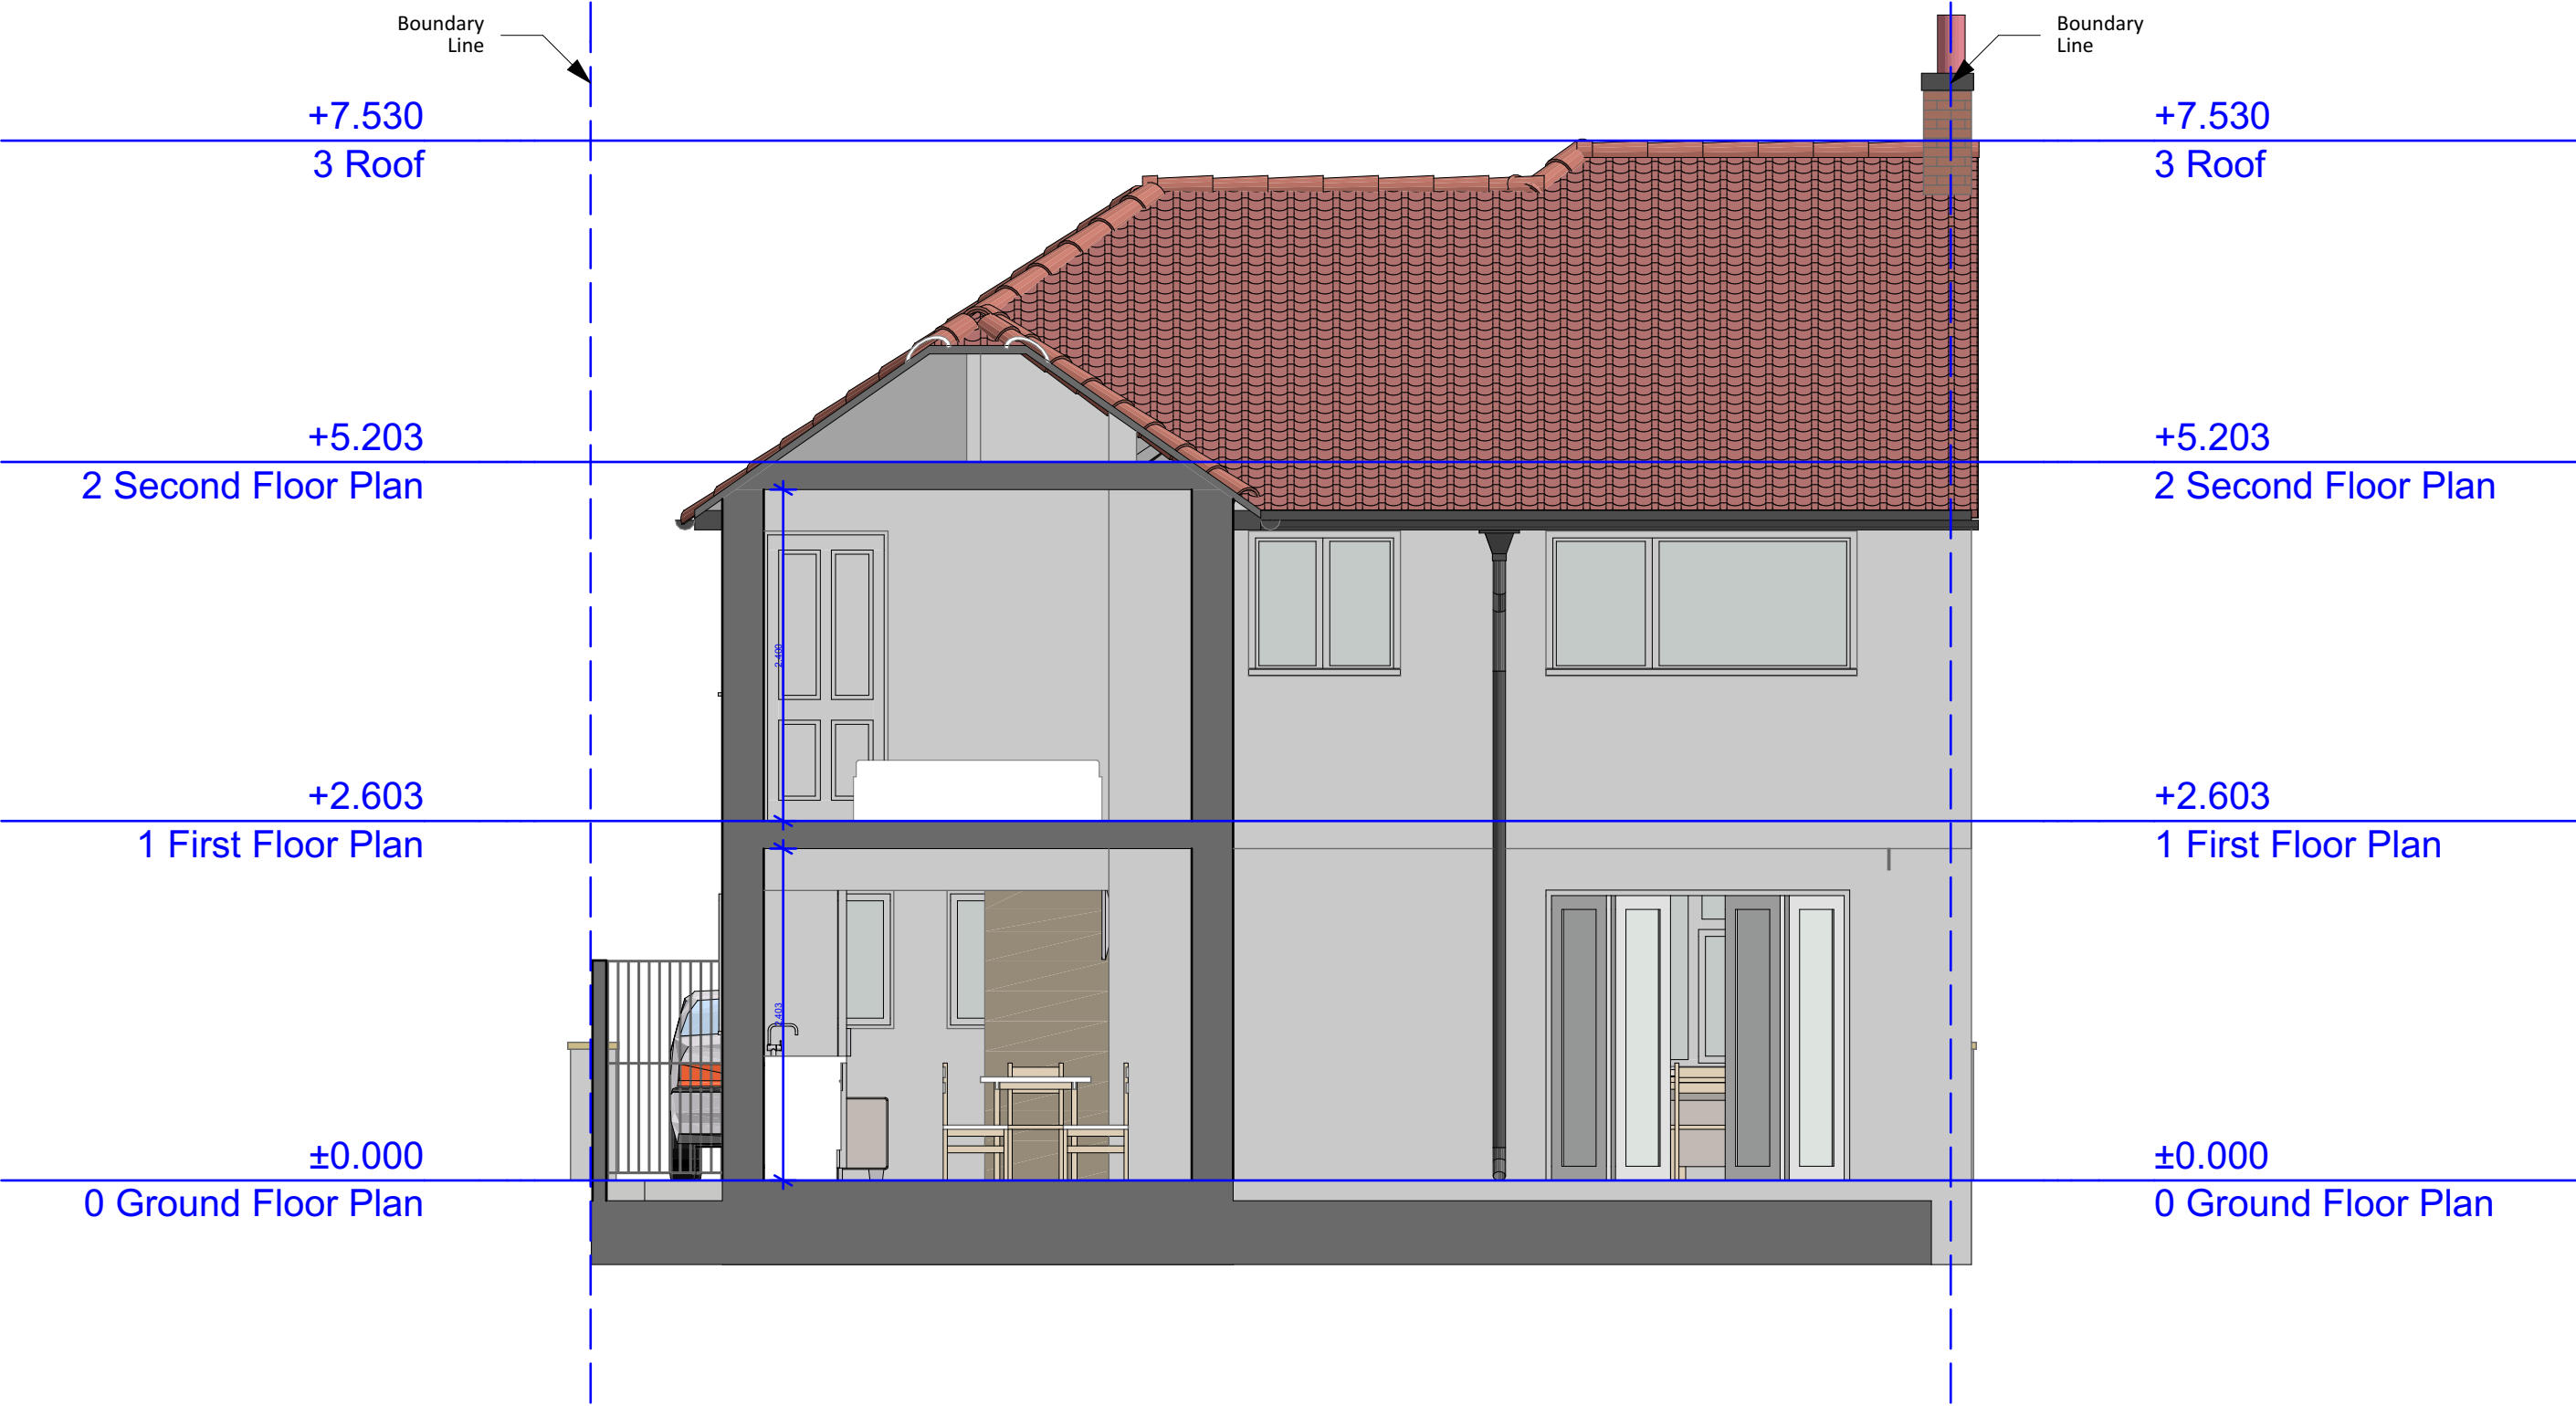

	ZANOPLY		Site 102 Hunters Grove, Hayes, UB3 3JF	Project Construction of a double-storey side extension (as approved 47772/APP/2020/1595) and minor alterations to the front, rear areas with front porch (as approved 47772/APP/2020/2619) to form a 1 bedroom dwelling house	Drawing Scale 1:50 at A3	Date Prepared 24.03.2021	Notes 1. This drawing has been prepared for planning purposes only. 2. All copyrights are reserved to Zanoply Ltd and consent should be sought for non-commercial use. 3. The contractor is responsible for checking all dimensions before commencing works. 4. Should not be scaled from this drawing. 5. Any discrepancy found should be brought to the attention of the designer.
	info@zanoply.co.uk www.zanoply.co.uk						

Proposed_Section_A

 


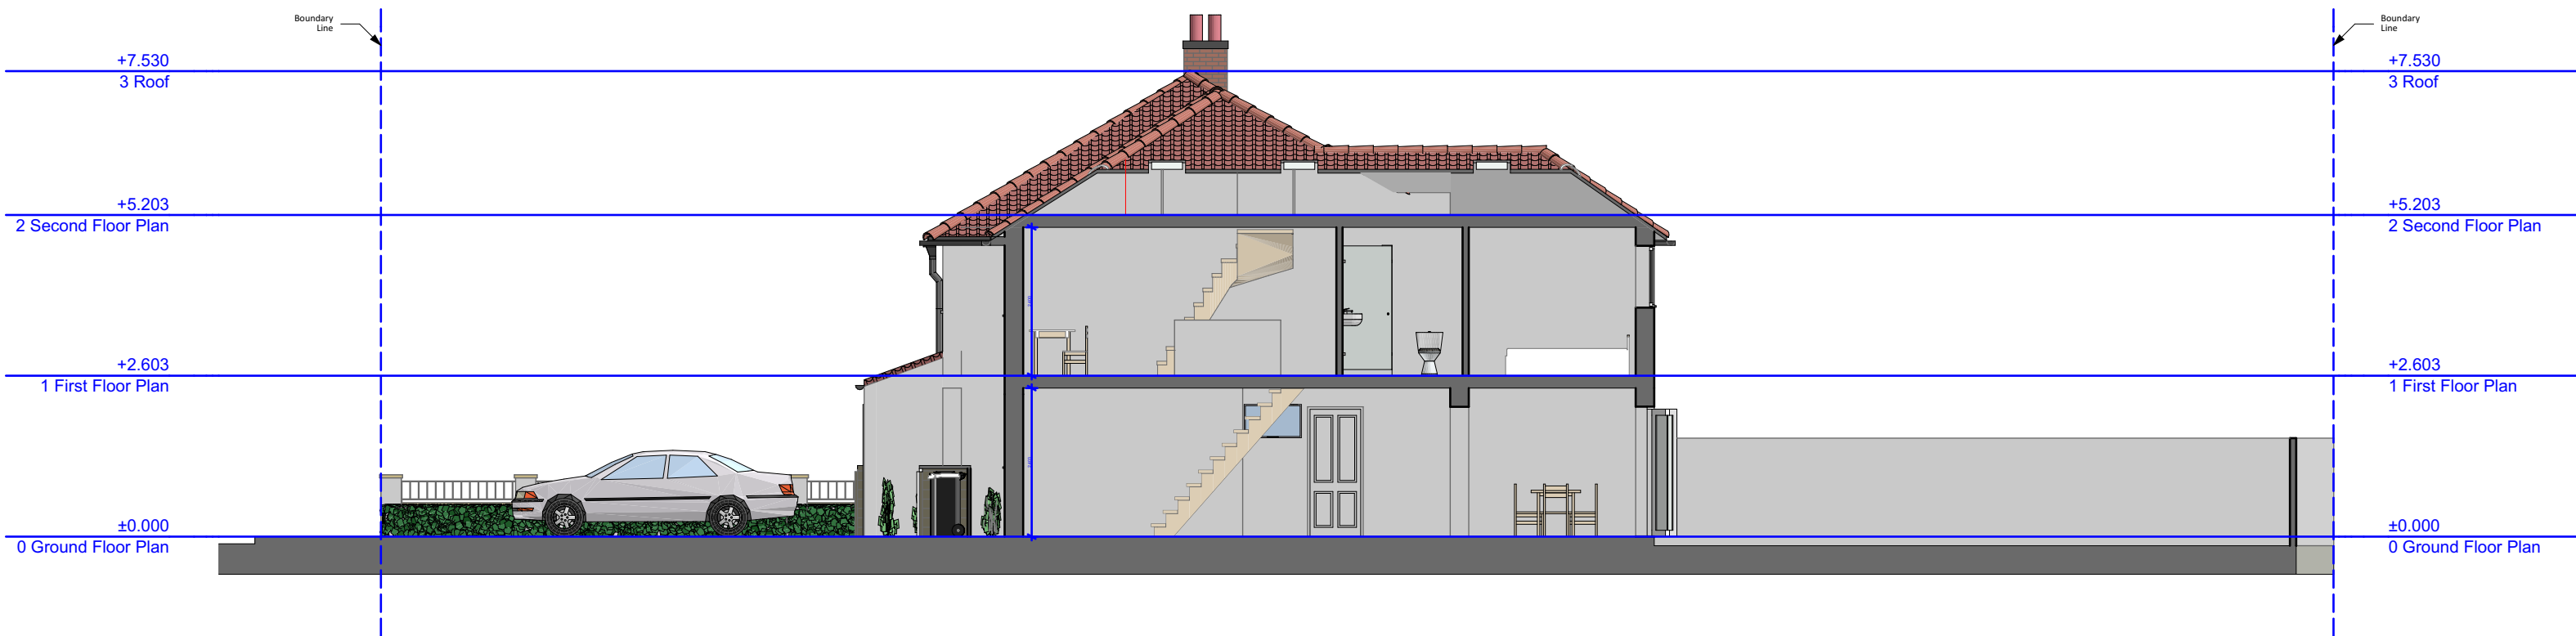

Zanoply	ZANOPLY info@zanoply.co.uk www.zanoply.co.uk	Site 102 Hunters Grove, Hayes, UB3 3JF	Project Construction of a double-storey side extension (as approved 47772/APP/2020/1595) and minor alterations to the front, rear areas with front porch (as approved 47772/APP/2020/2619) to form a 1 bedroom dwelling house	Drawing Scale 1:100 at A3	Date Prepared 24.03.2021	Notes 1. This drawing has been prepared for planning purposes only. 2. All copyrights are reserved to Zanoply ltd and consent should be sought for non-commercial use. 3. The contractor is responsible for checking all dimmissions before commencing works. 4. Should not be scaled from this drawing. 5. Any discrepancy found should be brought to the attention of the designer.

Proposed_Section_B



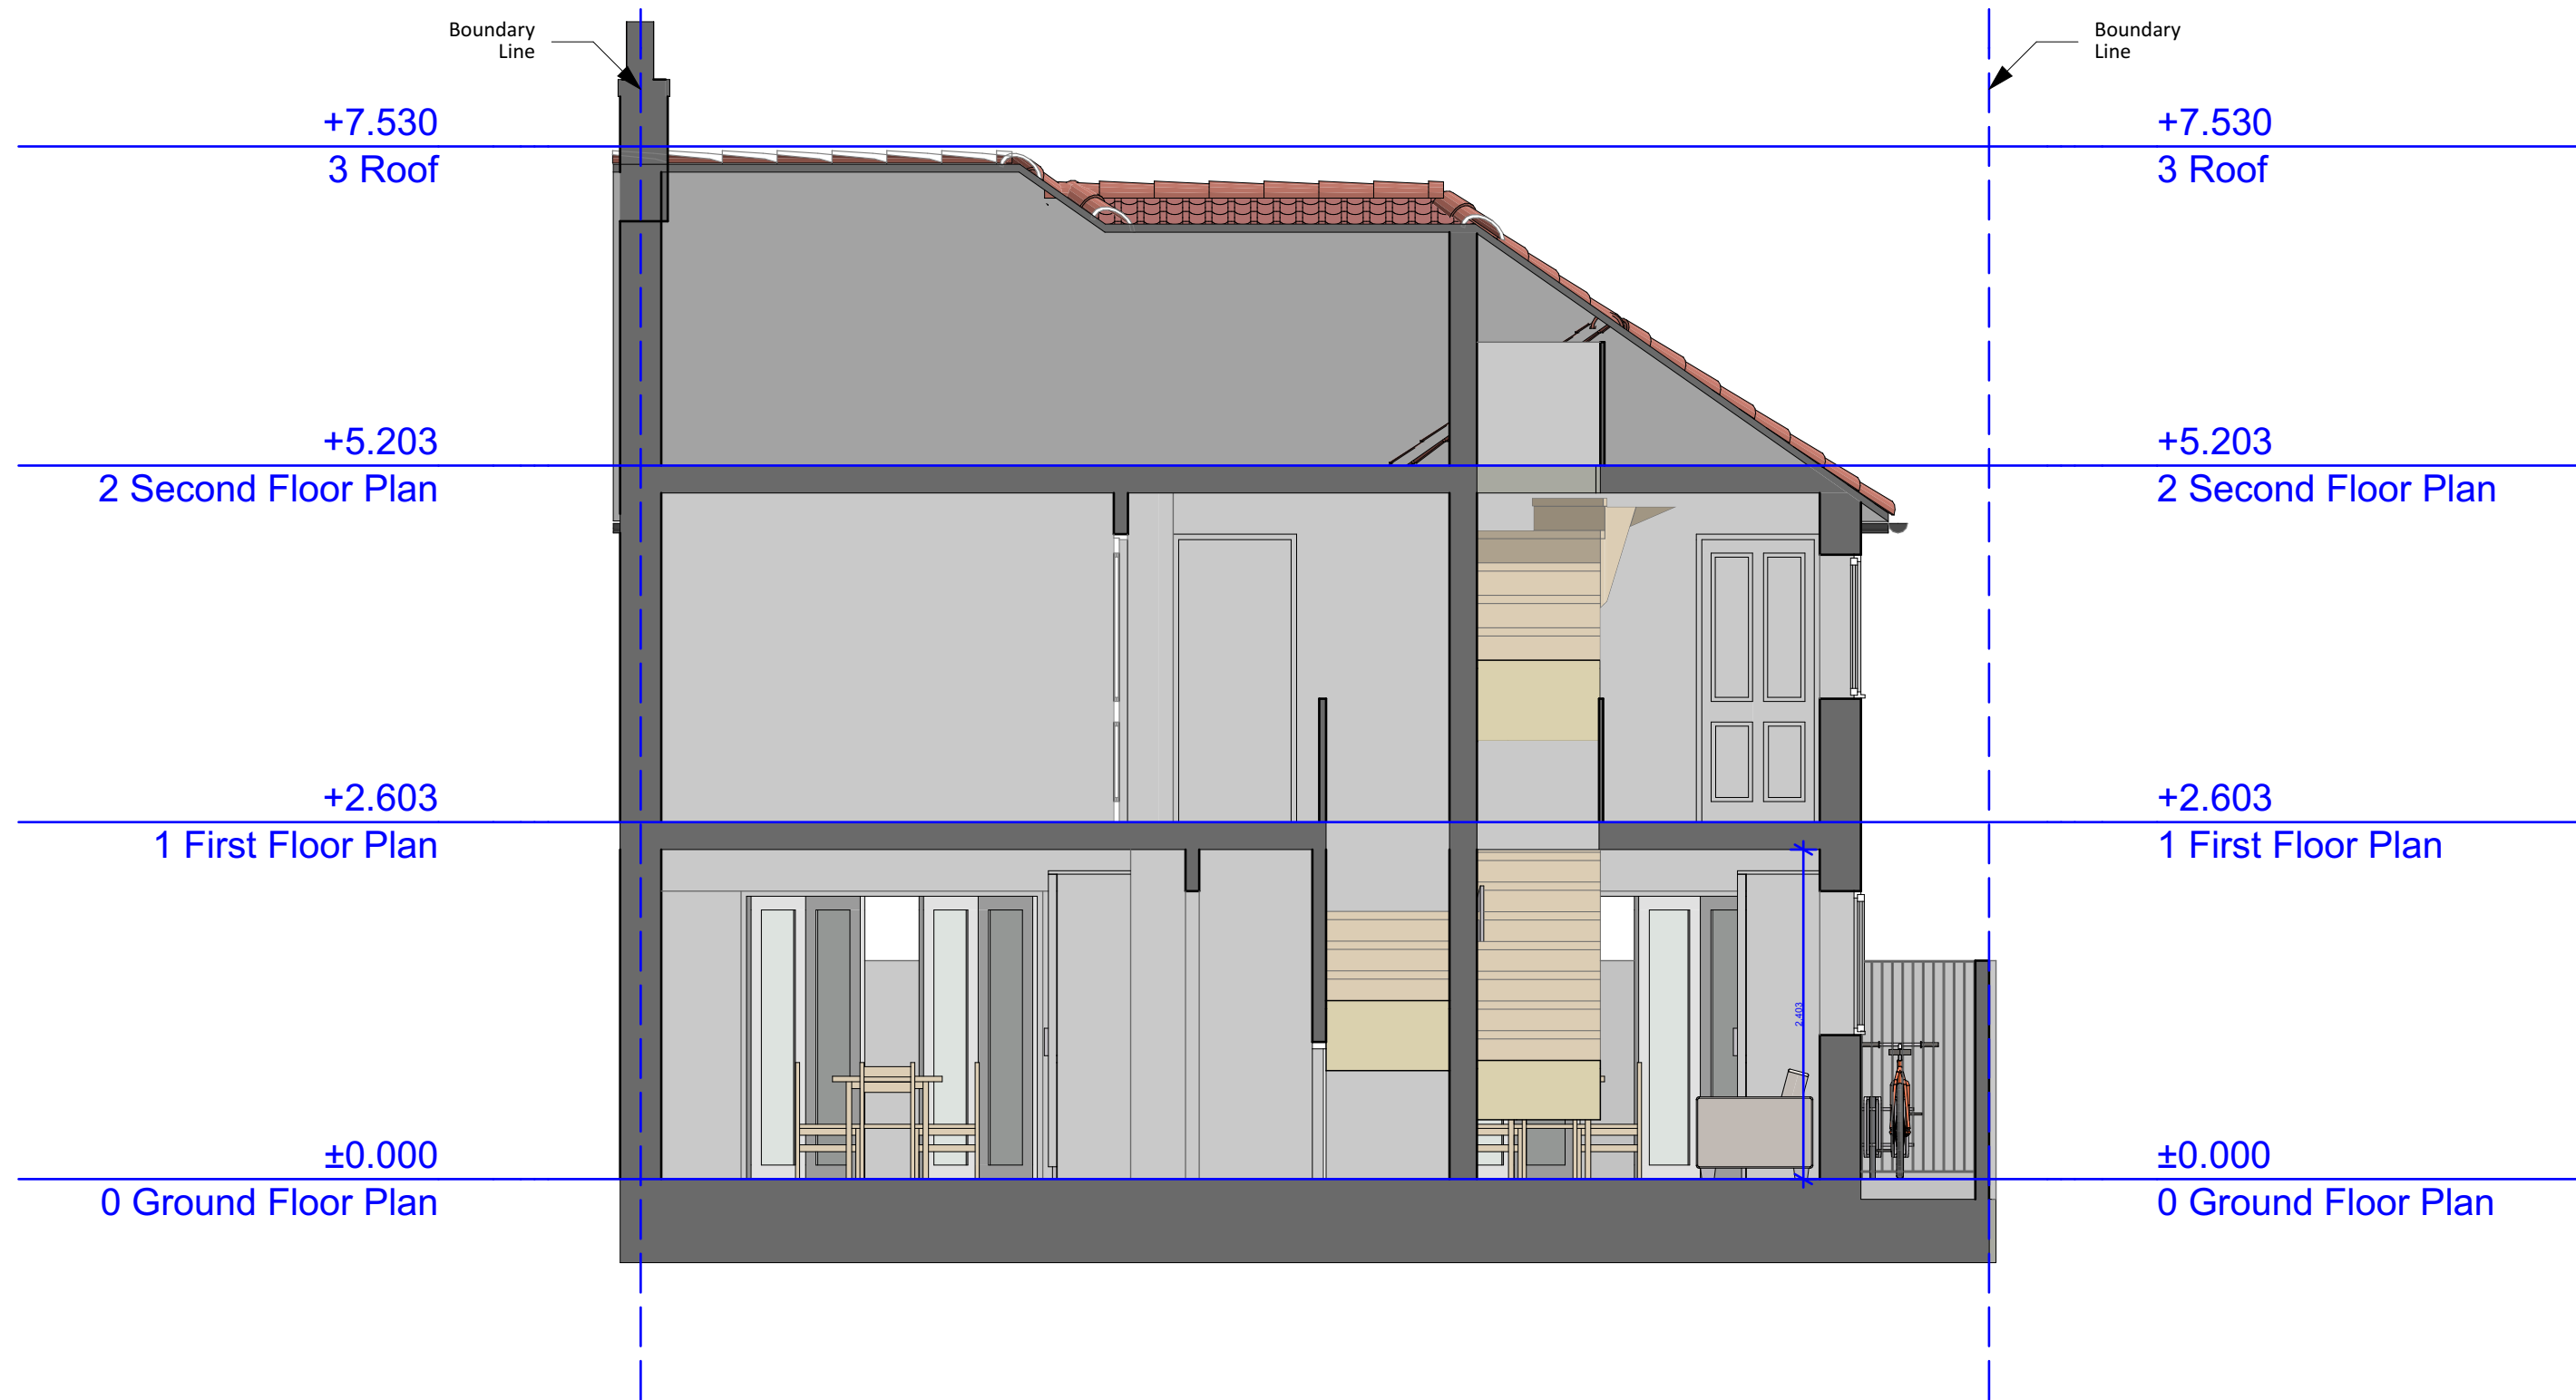

Zanoply

ZANOPLY
info@zanoply.co.uk
www.zanoply.co.uk

Site
102 Hunters Grove,
Hayes, UB3 3JF

Project
Construction of a double-storey side extension
(as approved 47772/APP/2020/1595)
and minor alterations to the
front, rear areas with front porch
(as approved 47772/APP/2020/2619)
to form a 1 bedroom dwelling house

**Drawing
Scale**
1:50 at A3


**Date
Prepared**
24.03.2021

Notes
1. This drawing has been prepared for planning purposes
only.
2. All copyrights are reserved to Zanoply Ltd and consent
should be sought for non-commercial use.

3. The contractor is responsible for checking all
dimensions before commencing works.
4. Should not be scaled from this drawing.
5. Any discrepancy found should be brought to the
attention of the designer.

Proposed_Section_C



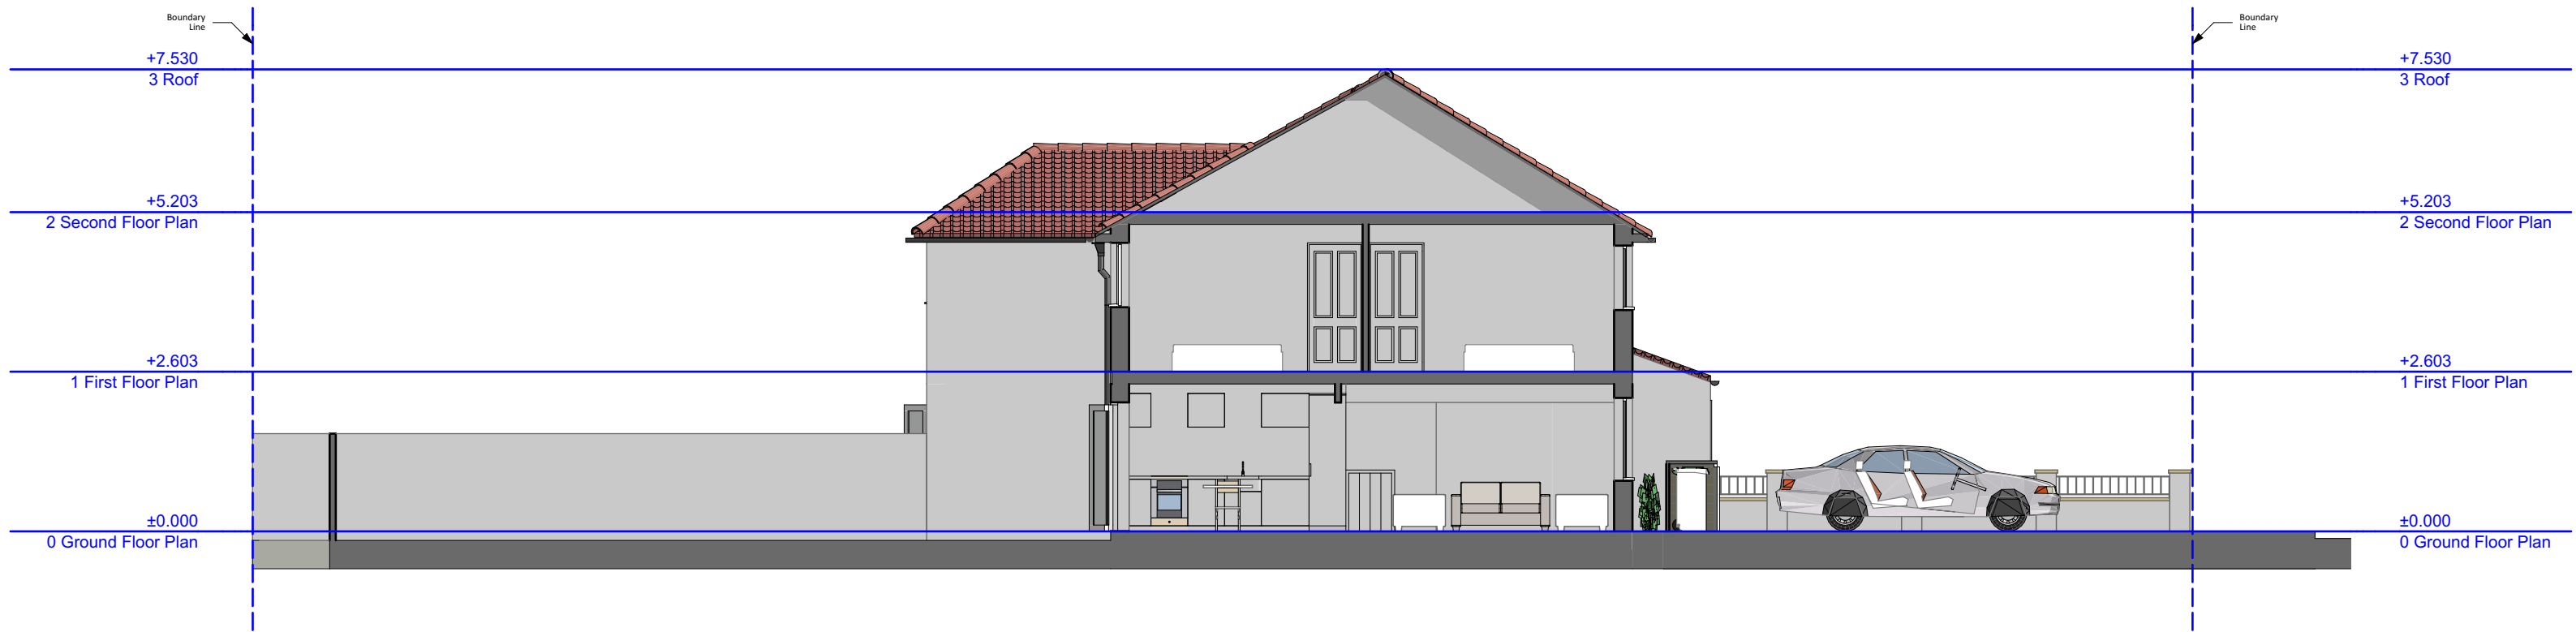

	ZANOPLY info@zanoply.co.uk www.zanoply.co.uk	Site 102 Hunters Grove, Hayes, UB3 3JF	Project Construction of a double-storey side extension (as approved 47772/APP/2020/1595) and minor alterations to the front, rear areas with front porch (as approved 47772/APP/2020/2619) to form a 1 bedroom dwelling house	Drawing Scale 1:100 at A3	Date Prepared 24.03.2021	Notes 1. This drawing has been prepared for planning purposes only. 2. All copyrights are reserved to Zanoply ltd and consent should be sought for non-commercial use.

Proposed_Section_D

